

Samþykkt á fundi bygginga-  
nefndar p. 3 / 11 1988


BYGGINGAFULLTRÚINN  
HAFNARFJÖRÐI

*[Handwritten signature]*


PAK A 60  
+150-




PAK, SAMKV.  
31.3 I BRUNAR.

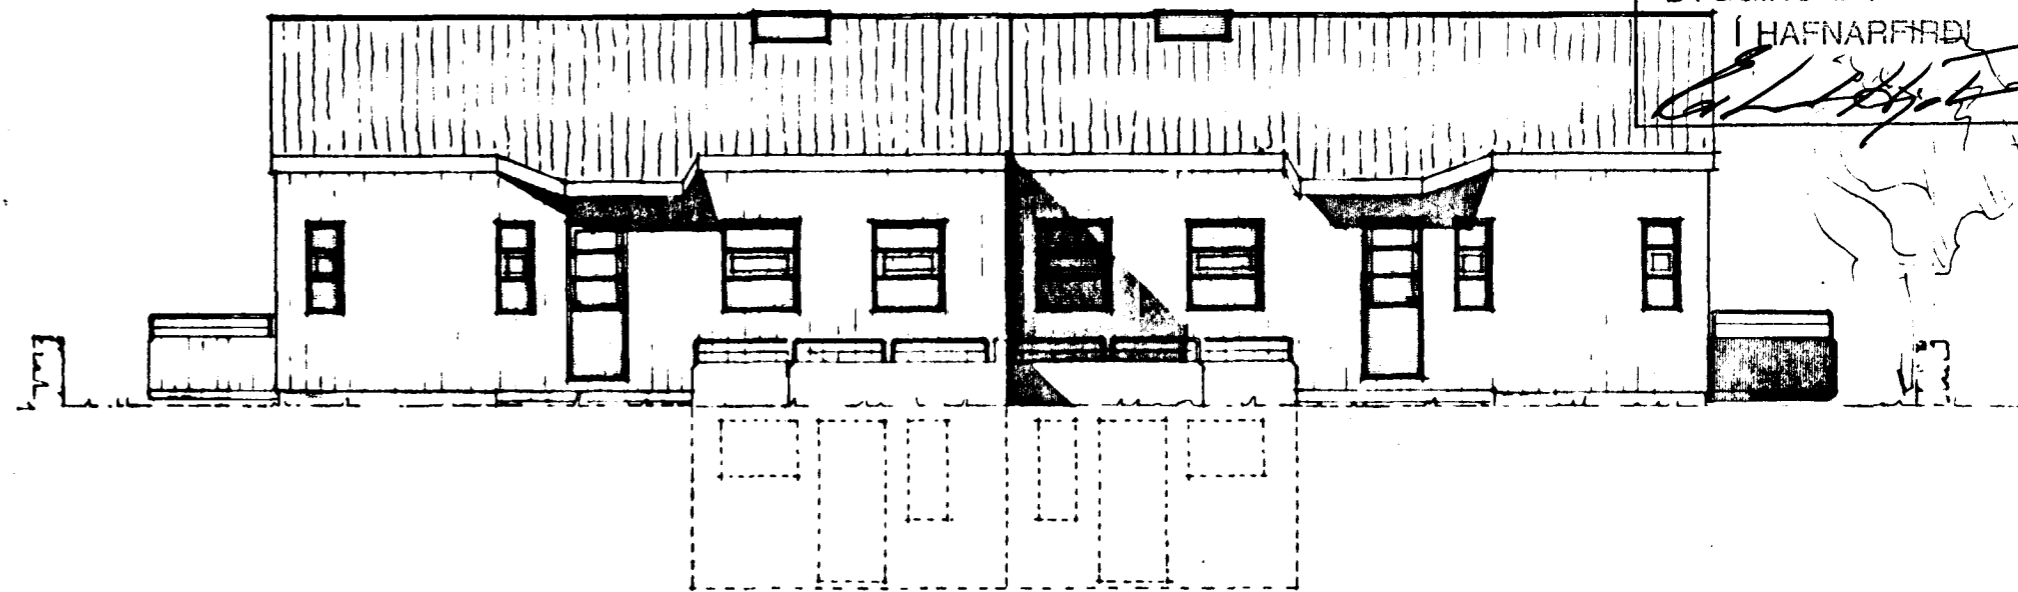


S-VESTUR

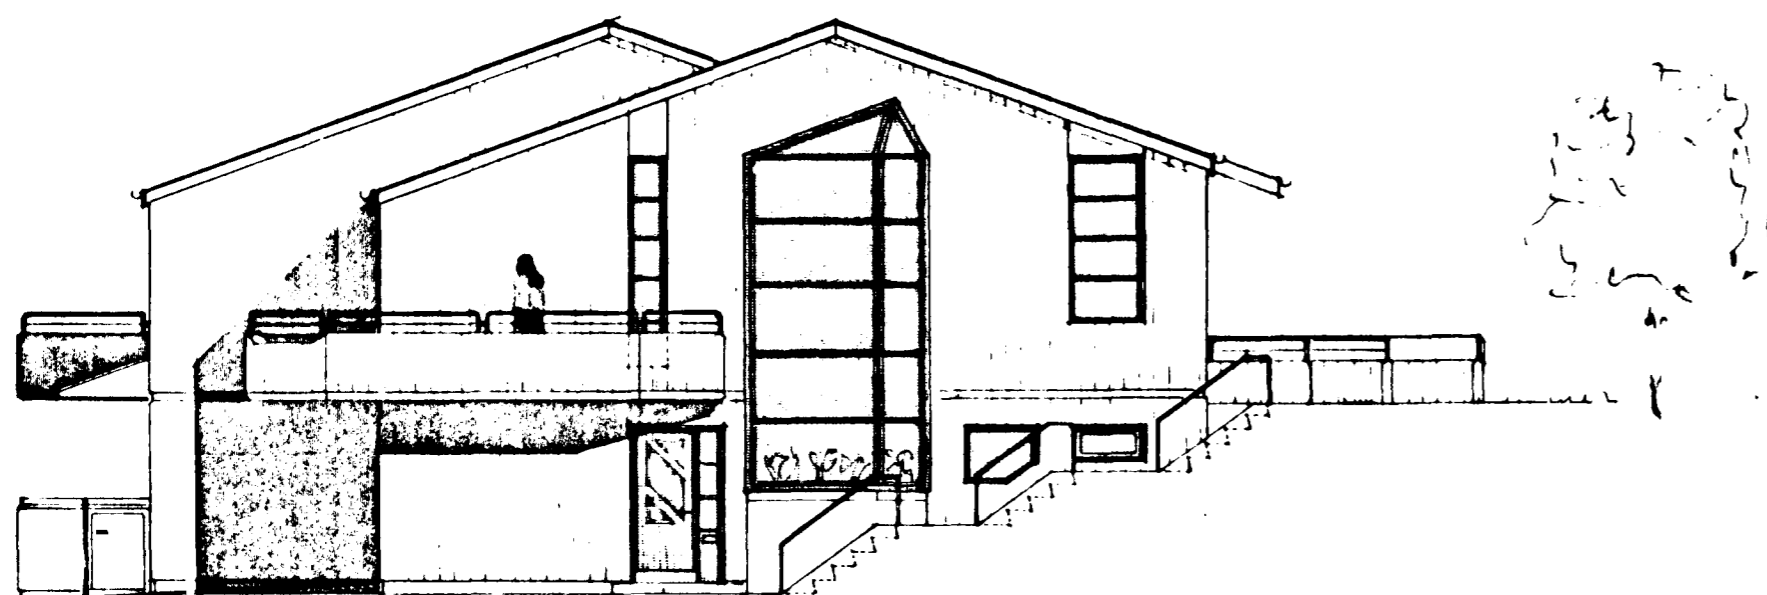

N-AUSTUR

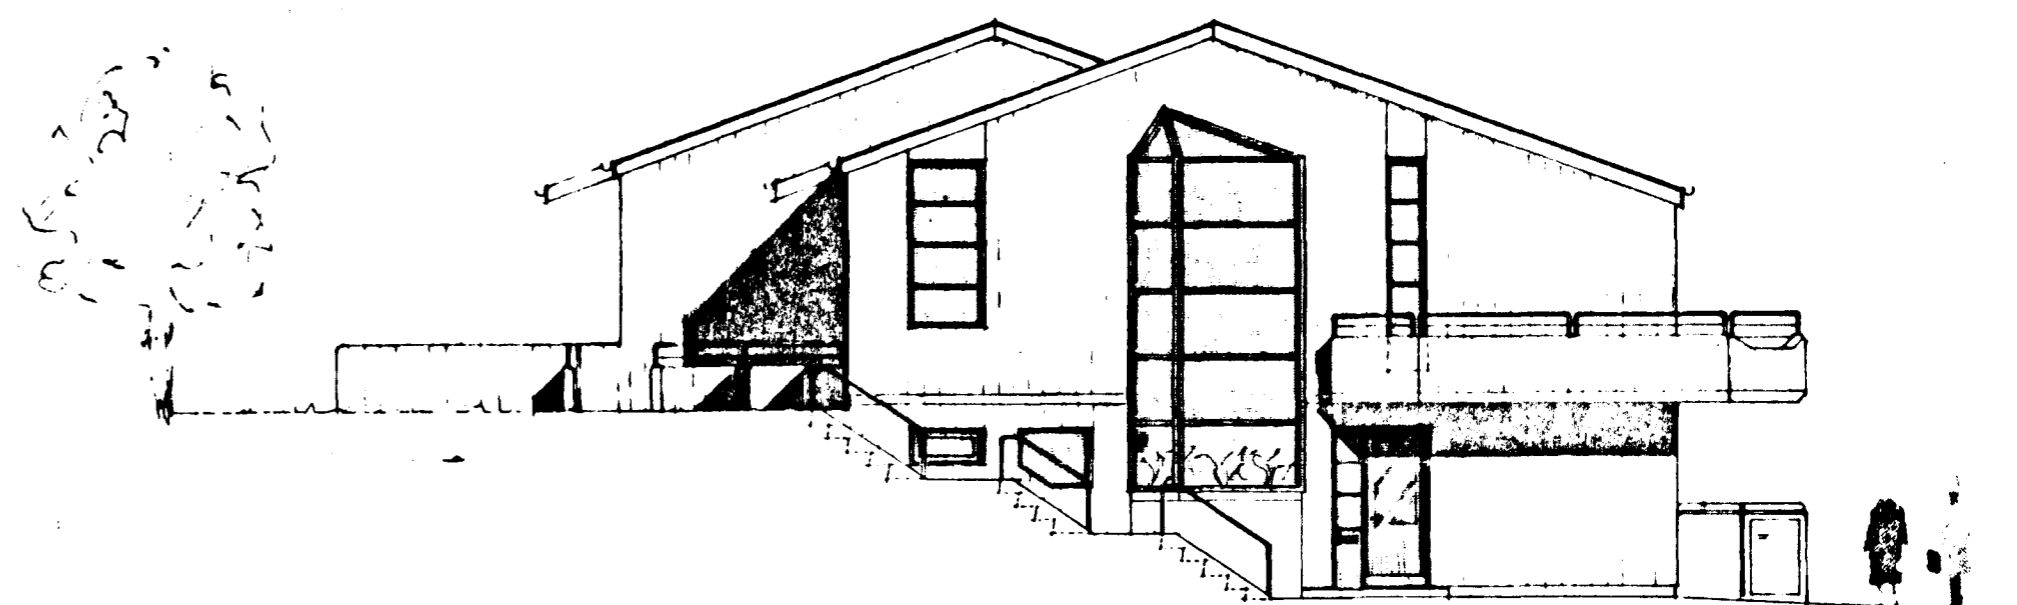


N-VESTUR

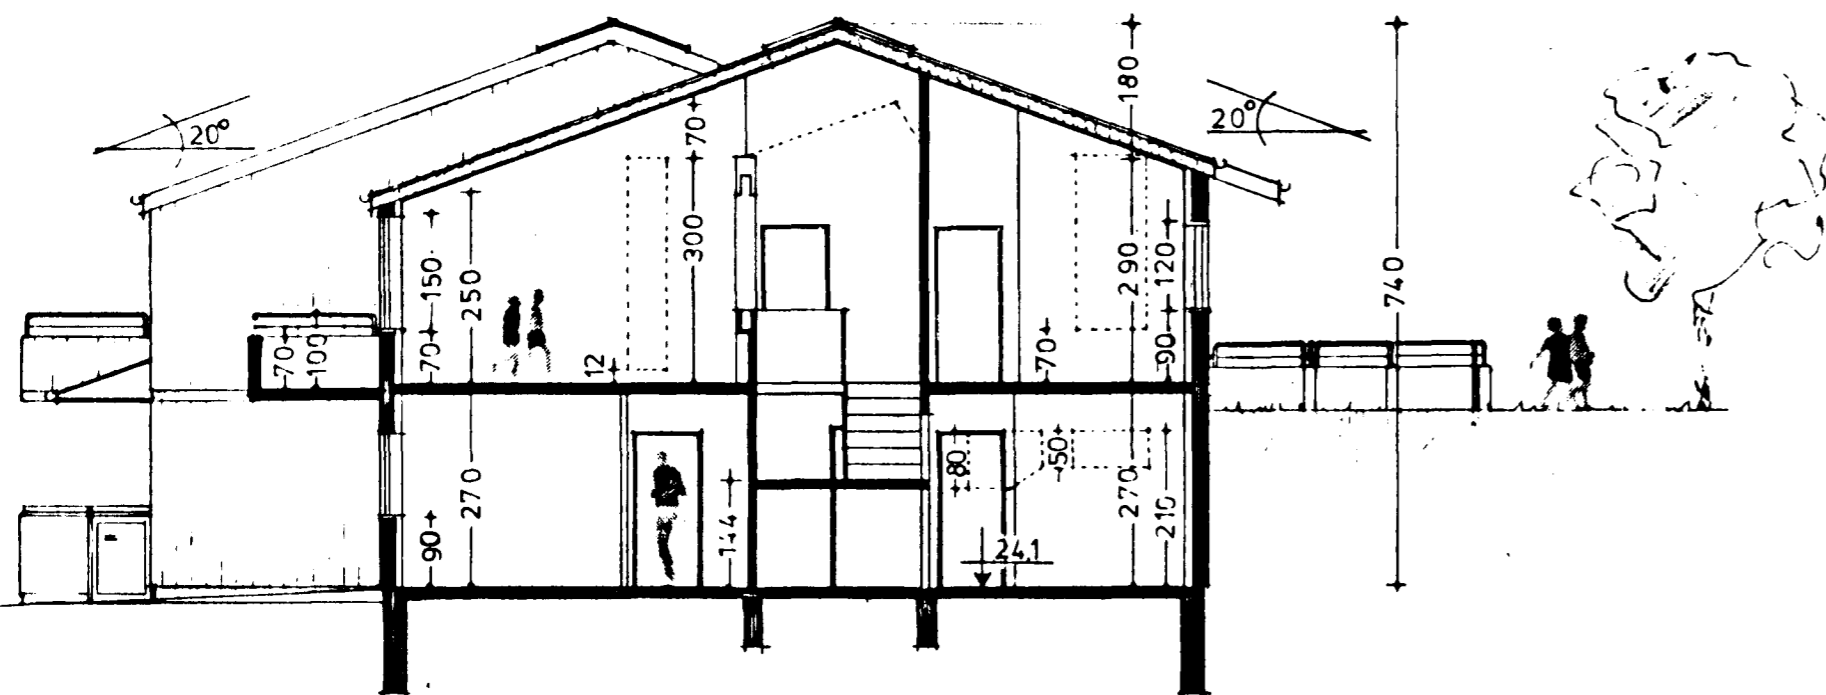

SNÍÐ A-A

S-AUSTUR

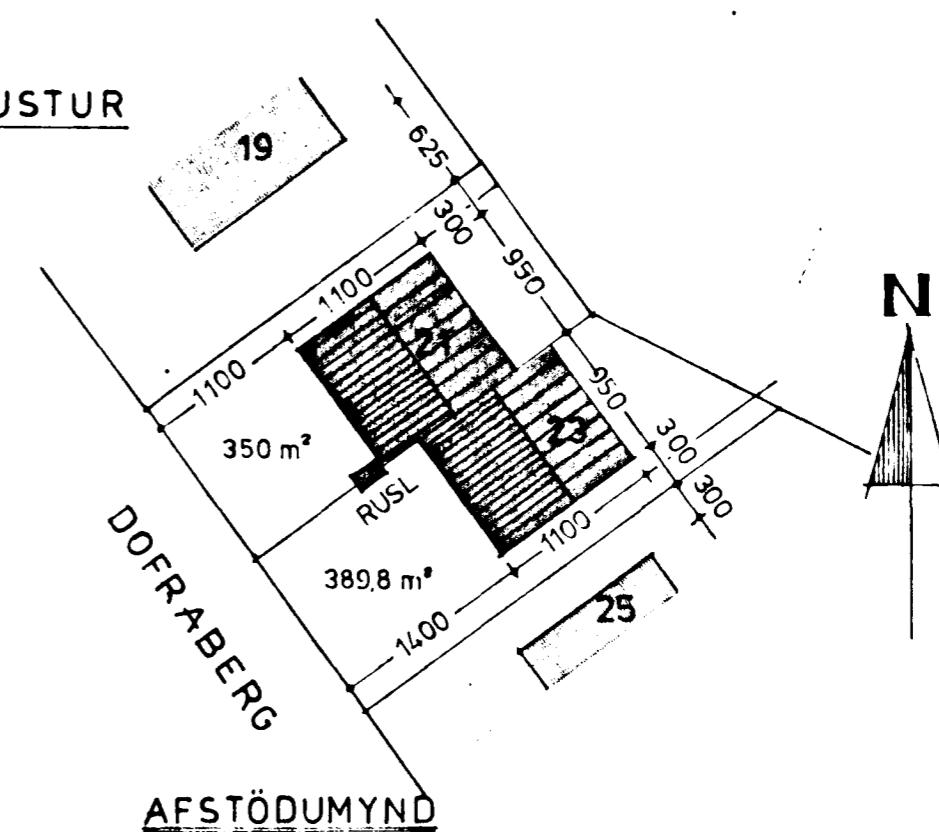

DOFRABERG 21-23 HAFNARFJÖRÐI

KRISTJÁN ÞÓRARINSSON  
BYGGINGAFRÆÐINGUR  
Lækjarkinn 24  
220 Hafnarfjörður  
Nnr.: 5891-5688 ☎ 91-652295

T. NR	A-2
DAGS.	27. 10. 88
KVARDI	1:100
BR.	

*Kristján Þórarinnsson*