




FALLPÍPA Fp. 1

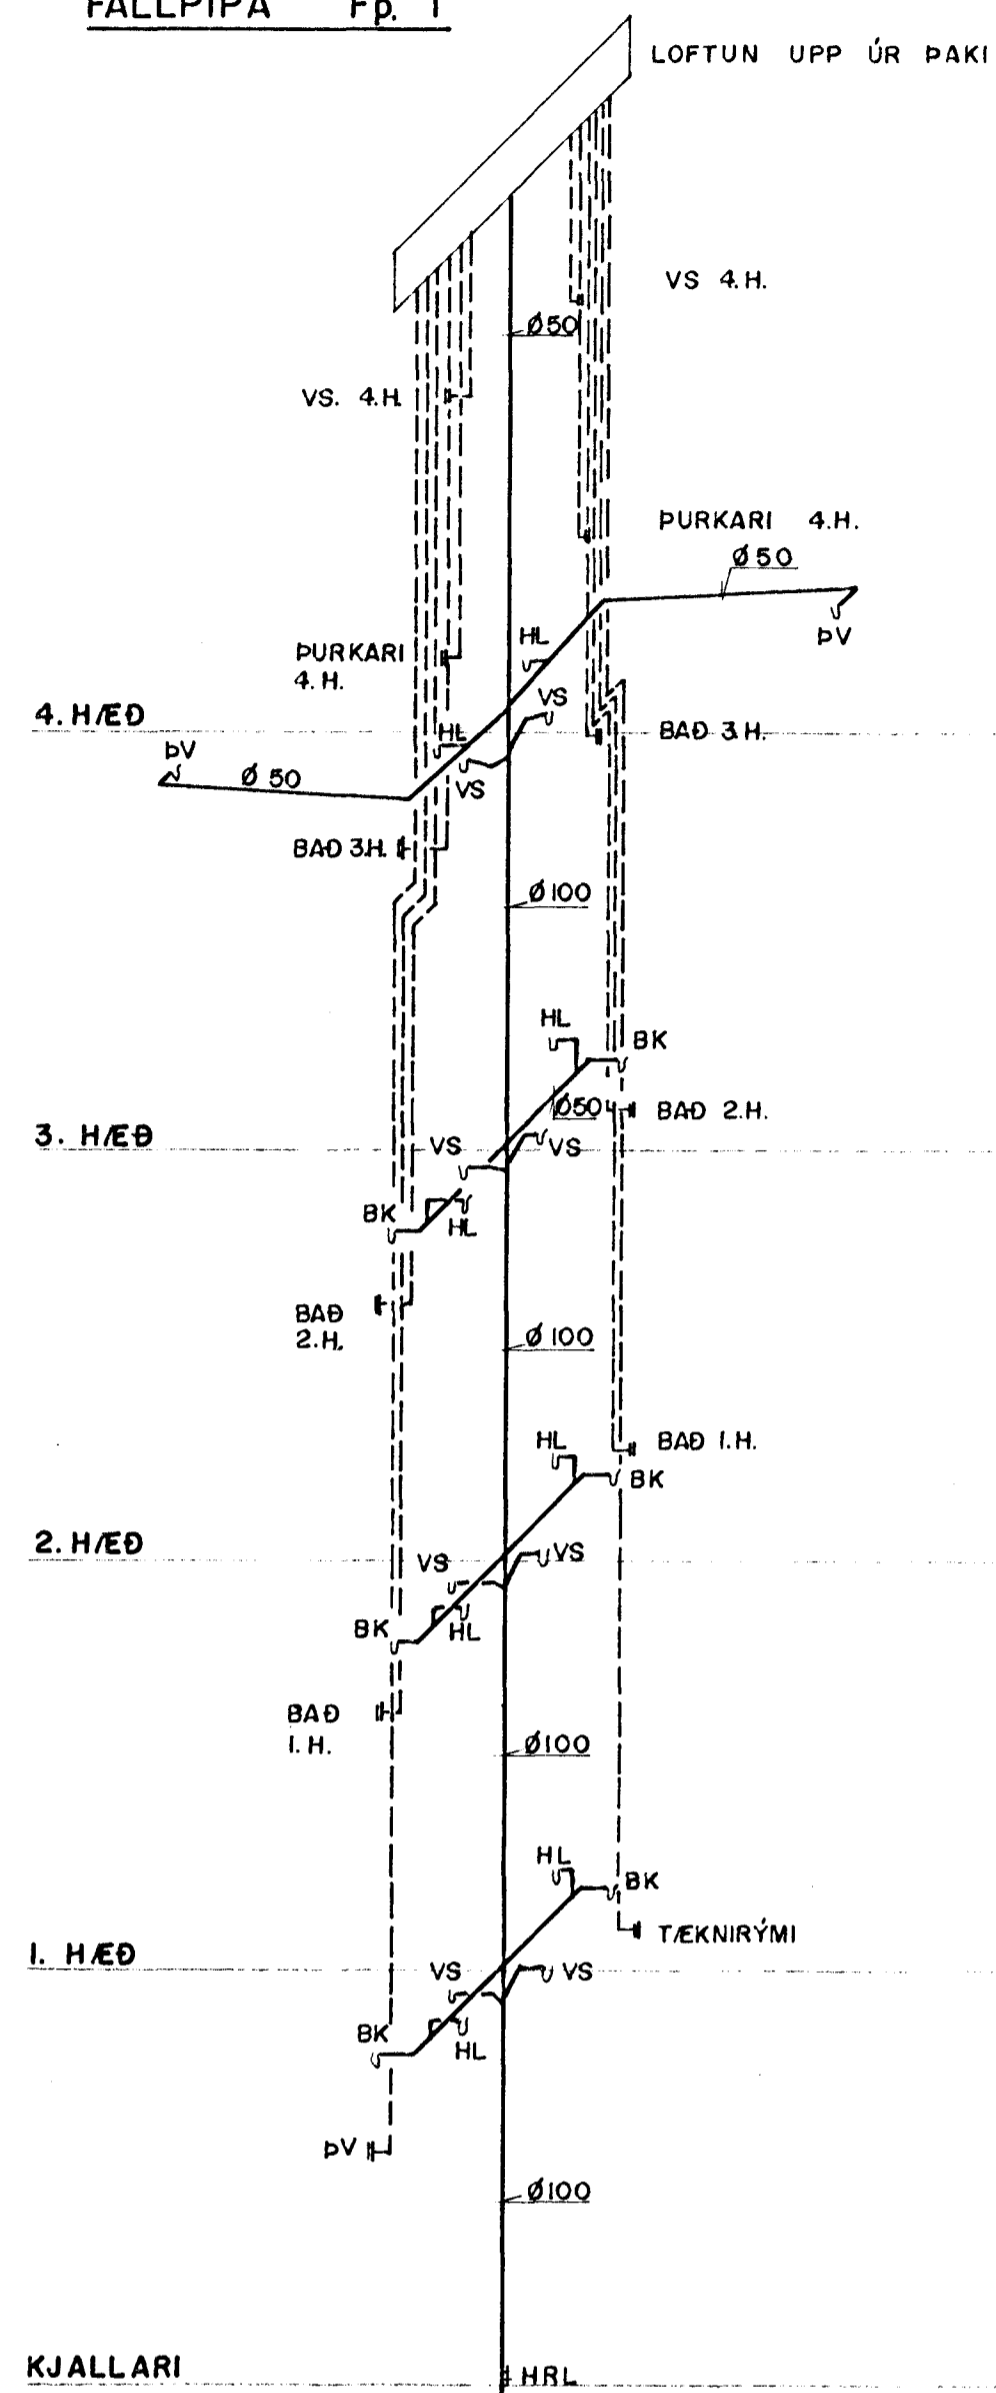


FALLPÍPA Fp. 2 / Fp. 3

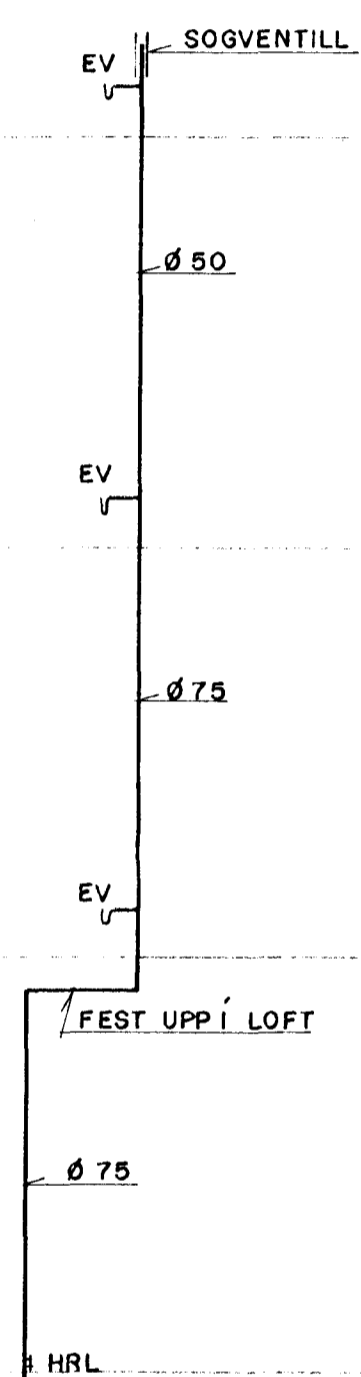


FALLPÍPA Fp. 4

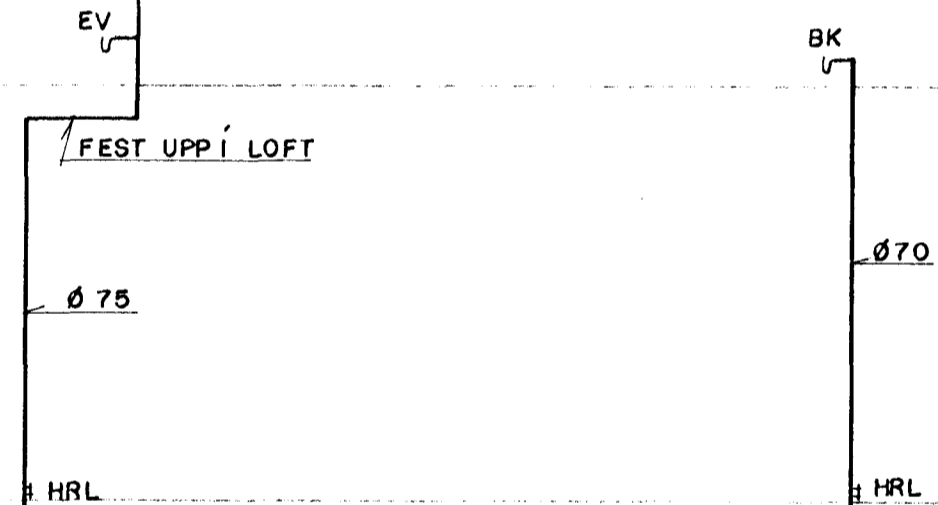

FALLPÍPA Fp. 5

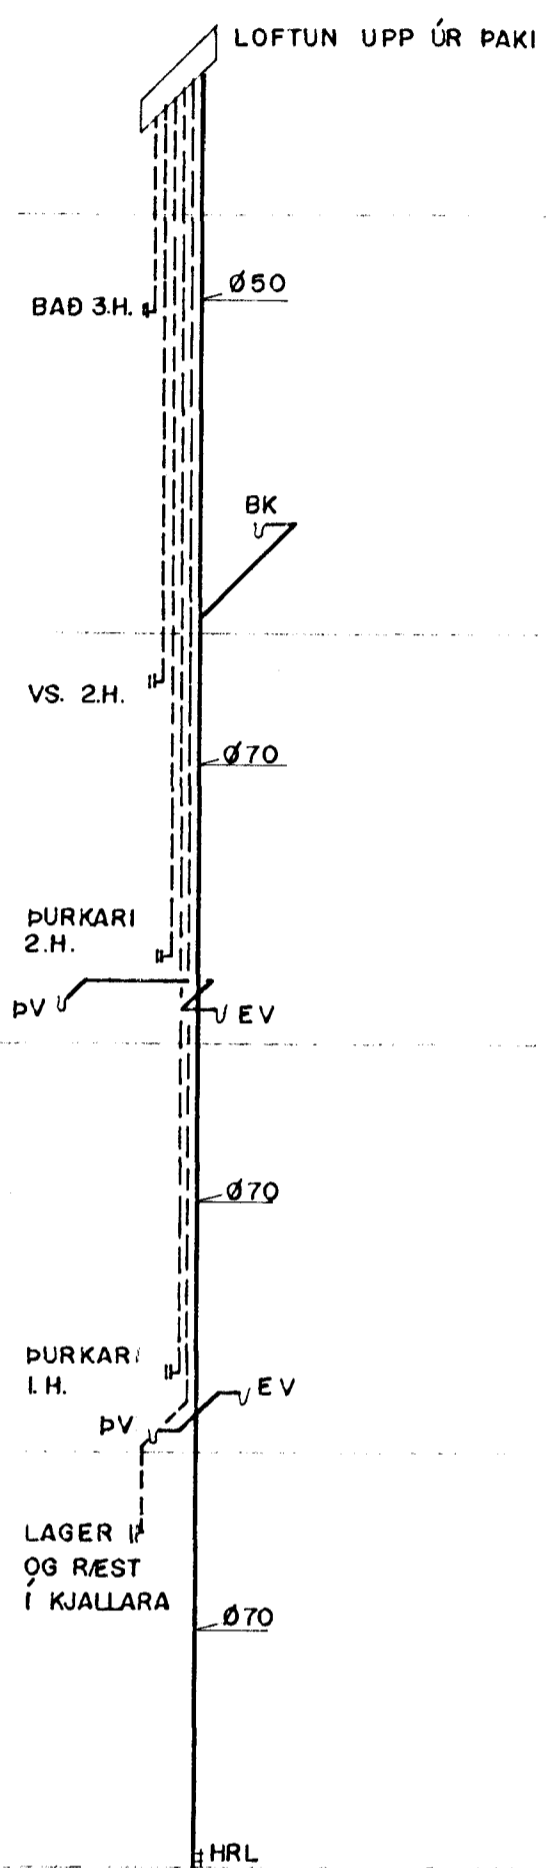

FALLPÍPA Fp. 6

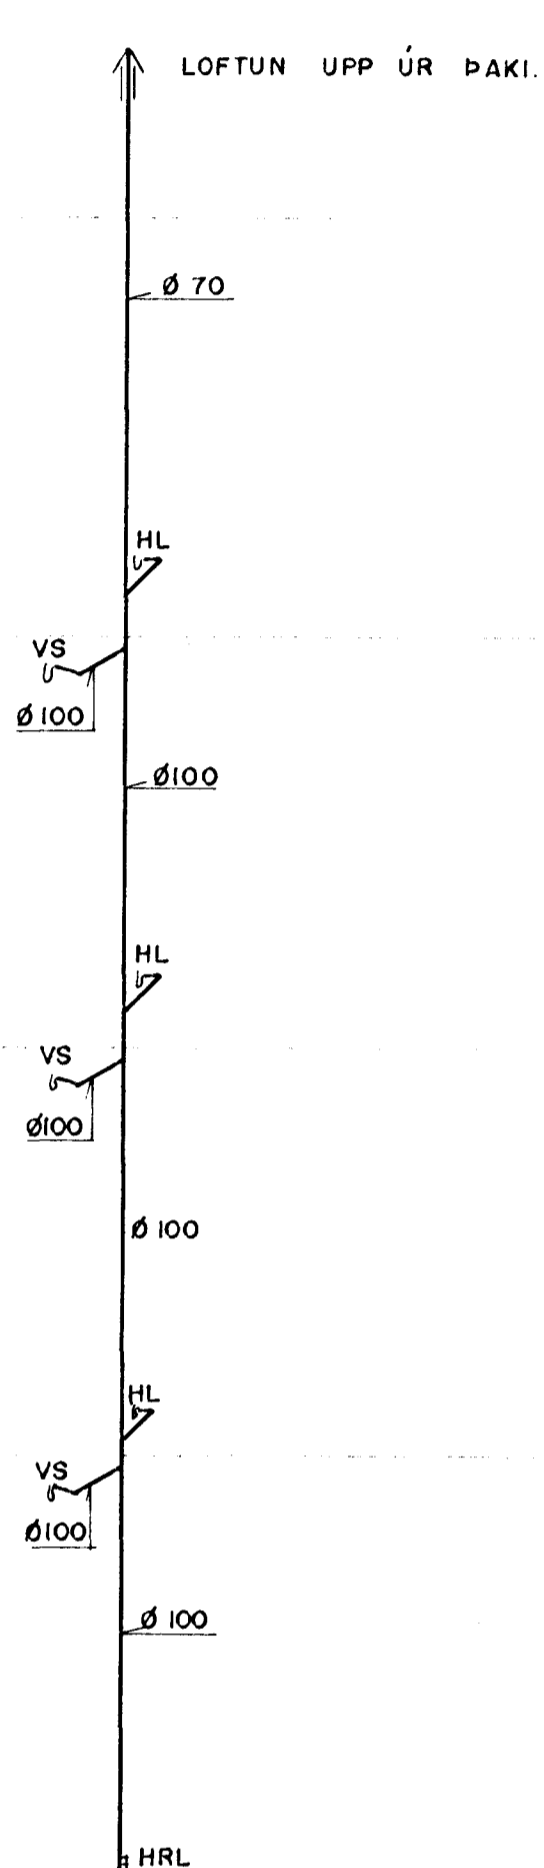


SKÝRINGAR:

LOFTRÁSIR

SKÓPLAGNIR

HRL = HREINSILOK

09 AUG 1989

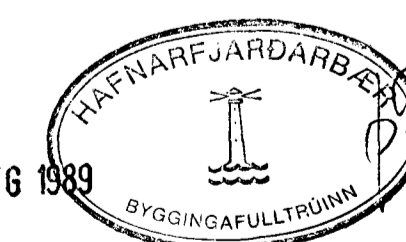

DOFRABERG II, HAFNARFIRÐI		HITA- OG ÞRIFALAGNIR		SKV:
BR. NR.	BREYTING	R	T	1:50
Verkfræðistofa Stefáns og Björns s.f. CONSULTING ENGINEERS				VERK. NR.
FALLPÍPUR				99.04
LOFTRÁSIR				BL. NR.
RÚMMYND				L 10
REKNI	SV	TEKNI	GRT	VEIÐI
DAGS	20.08.89	Sia Jónleikur		
REYKJAVIKURVEGJ 6B HAFNARFIRÐI - Sími 91 651340				