



Samþykkt á fundi bygginga-  
 nefndar þ. 25.3.1990  
 BYGGINGAUFULLTRÚINN  
 Í HAFNARFIRDI  
 Ríkisráðgjafi  
 Ríkisráðgjafi LFA DL. OEC

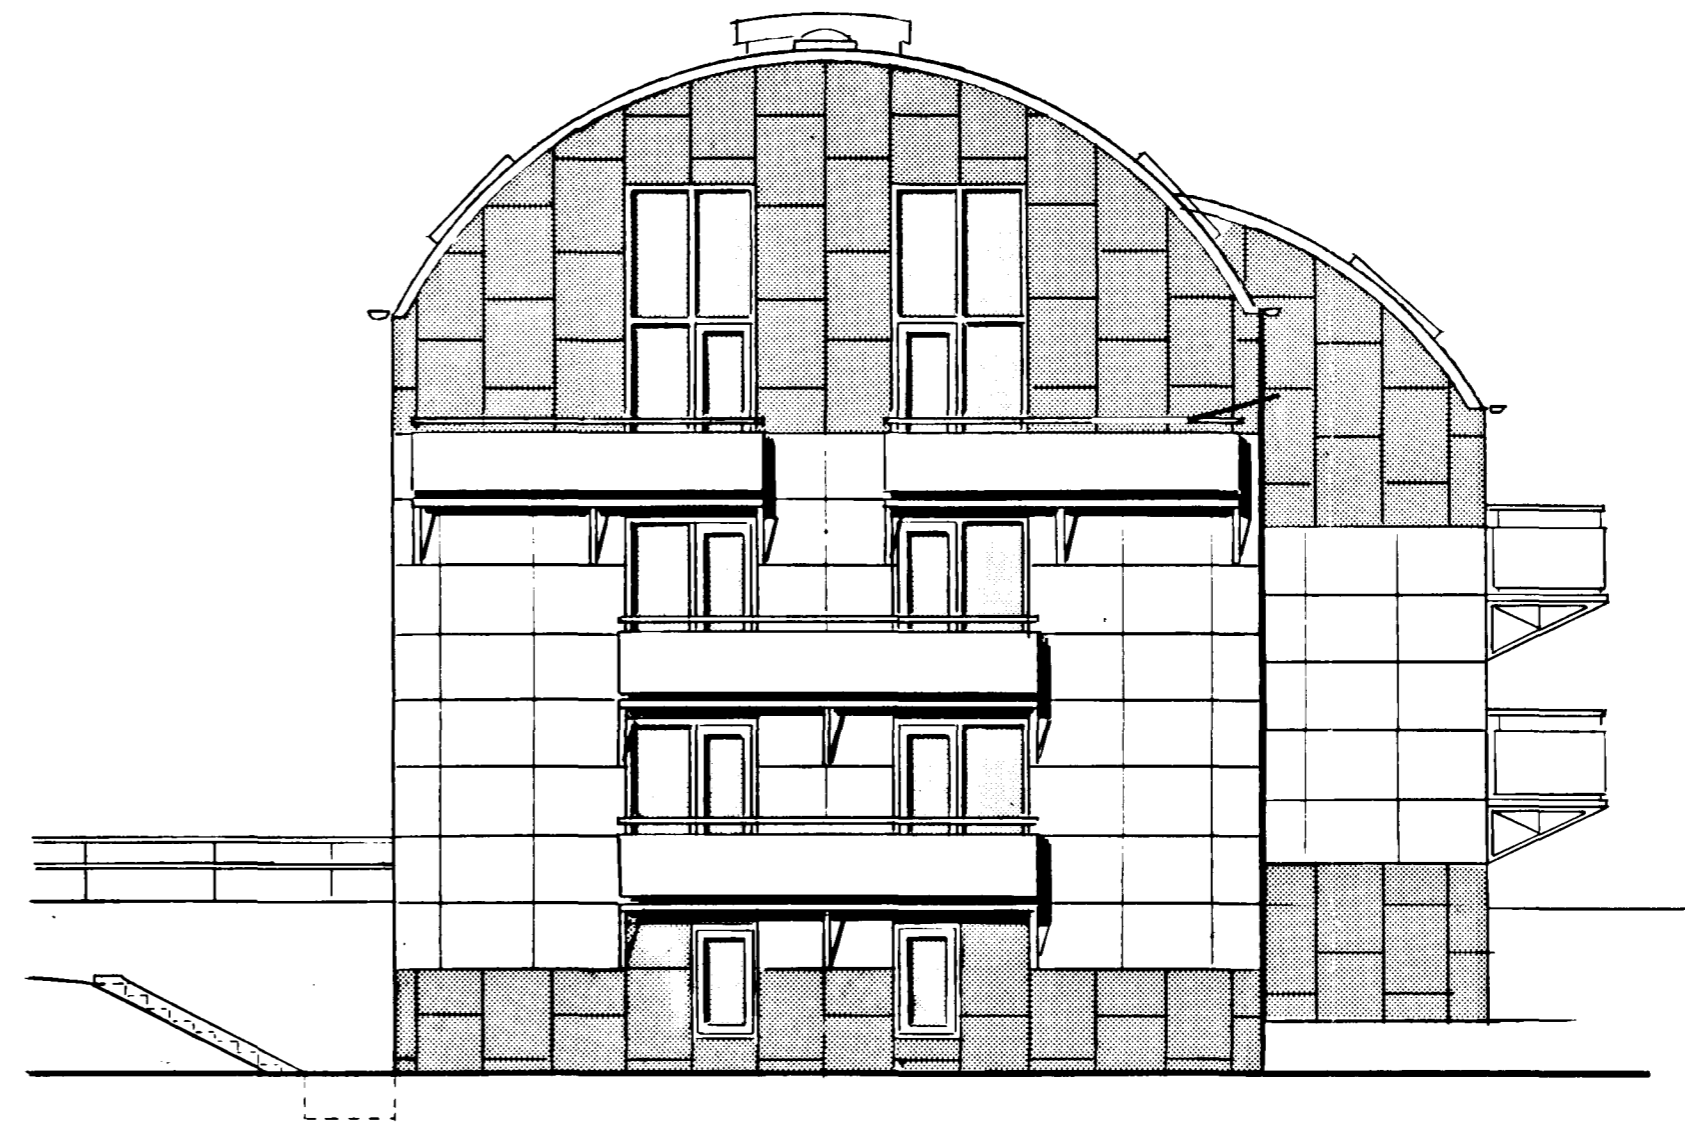


NORD-VESTURHLID



SUD-VESTURHLID

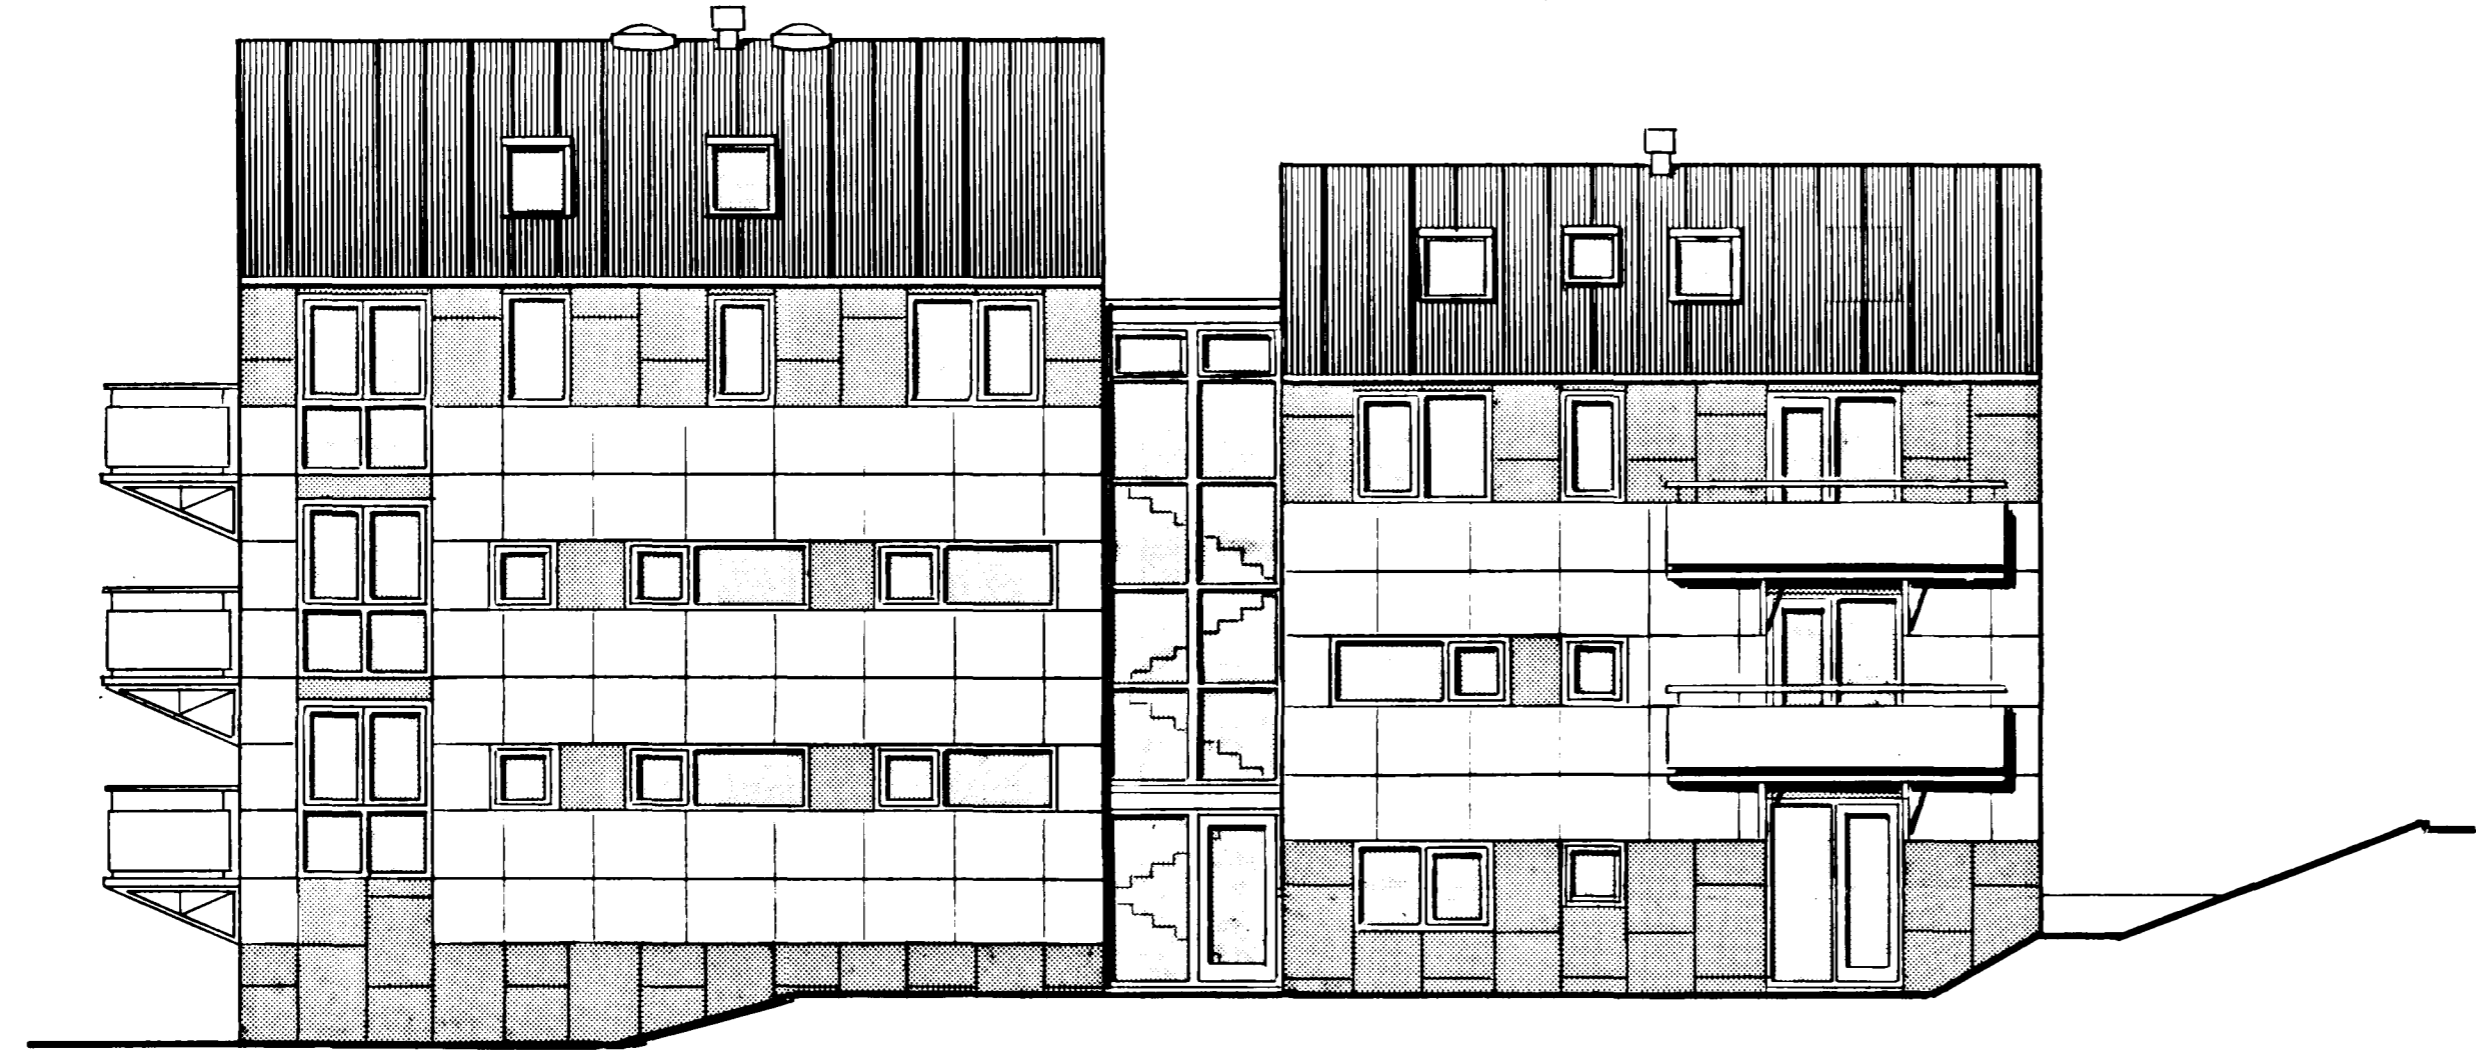

SUD-AUSTURHLID

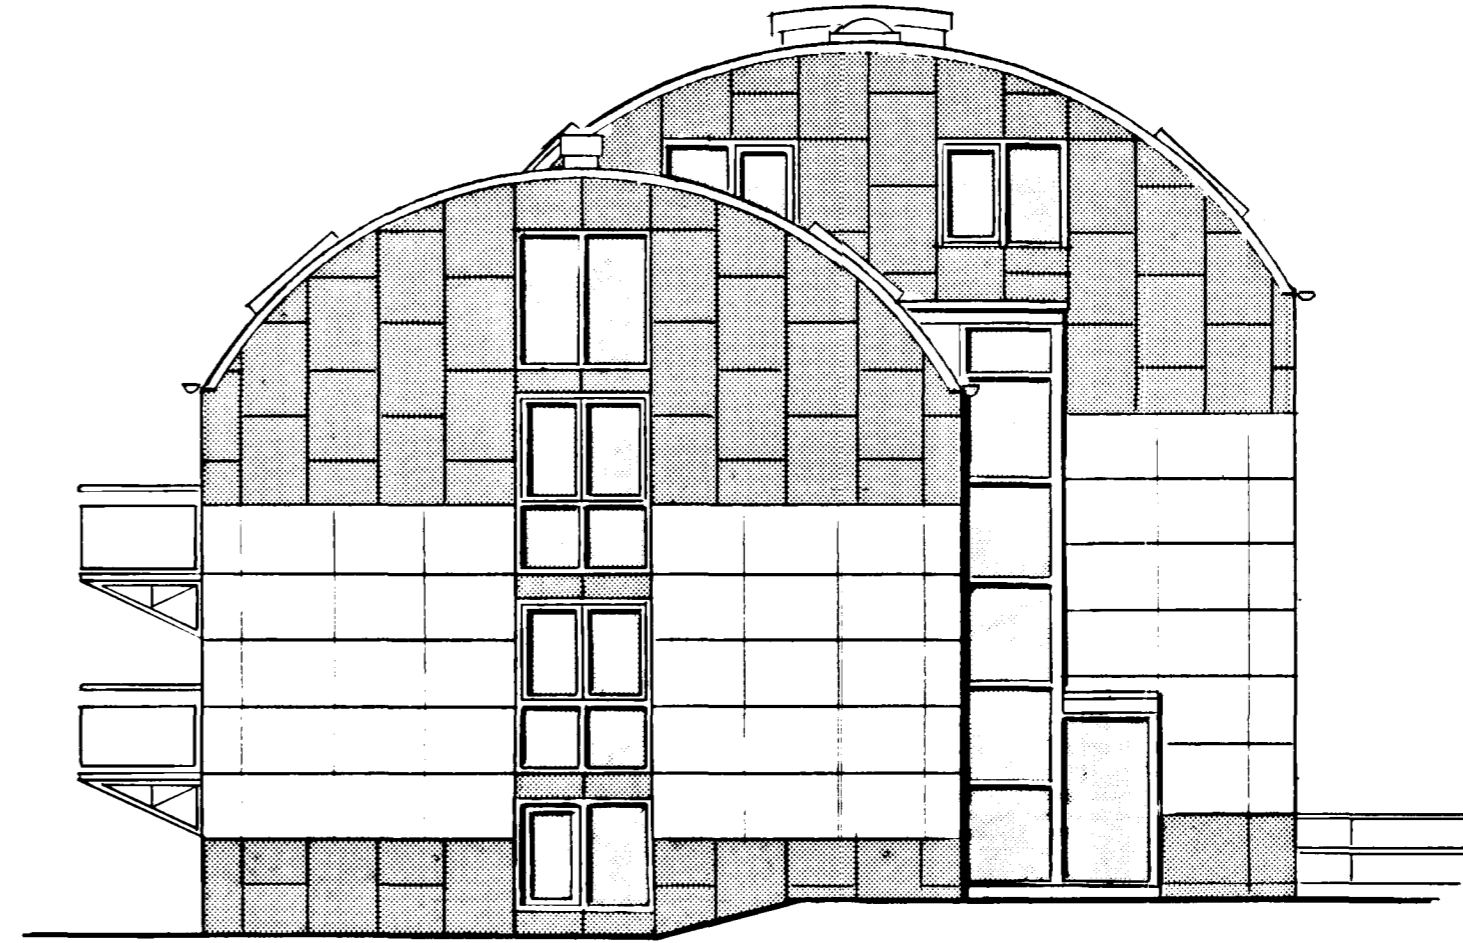

NORD-AUSTURHLID

br 12.03.90

\_\_\_\_\_

\_\_\_\_\_

\_\_\_\_\_

\_\_\_\_\_

\_\_\_\_\_

DOFRABERG 7  
 HAFNARFIRDI  
 0tlit.  
 mkv. 1:100 10.01.89  
 04 A

**BATTERIÐ**  
 ARKITEKTAR

HAFNARSTRÆTI 17  
 IS 101 REYKJAVÍK  
 Sími: 623355, Fax: 623708  
 Kennitala: 450788-1559

*Jón Ólafur Ólafsson*  
*Sigurður Einarsson*

JÓN ÓLAFUR ÓLAFSSON FAI  
 SIGURÐUR EINARSSON FAI