



GRUNNMYND MILLILOFT 1:100

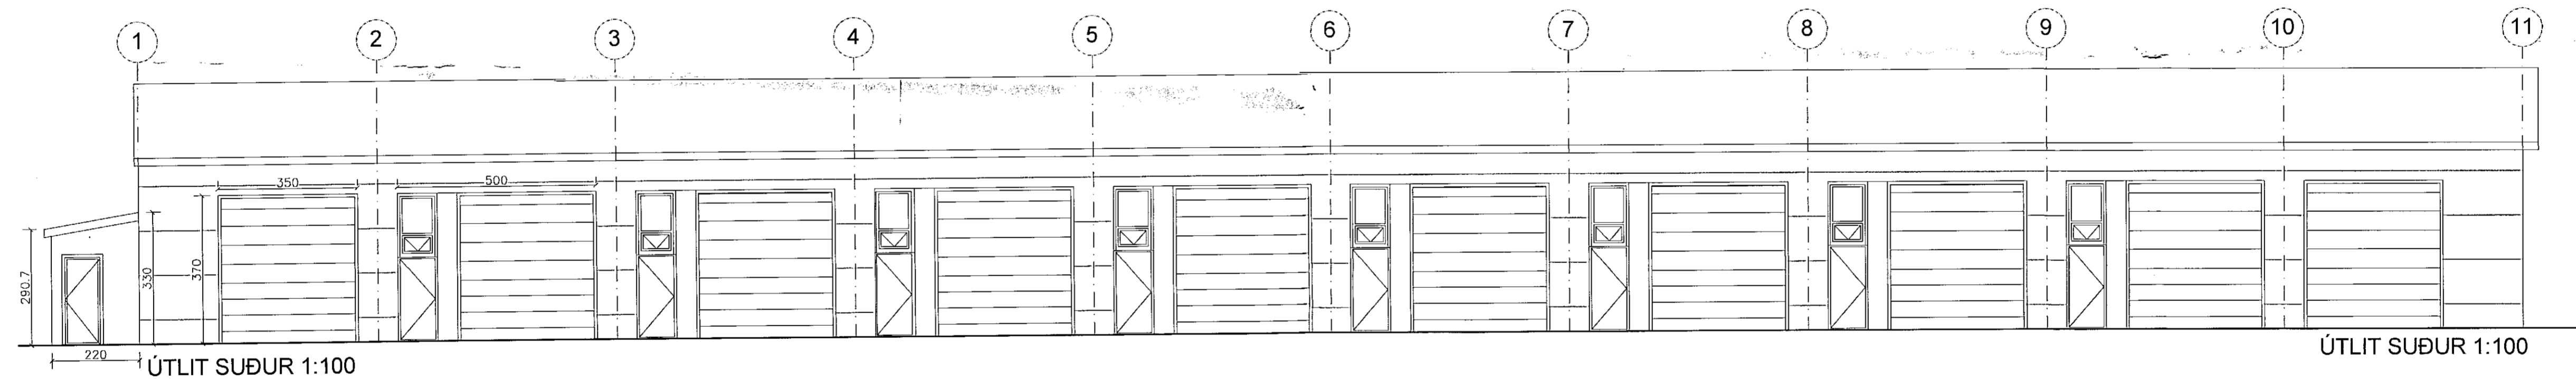


ÚTLIT SUÐUR 1:100

ÚTLIT SUÐUR 1:100

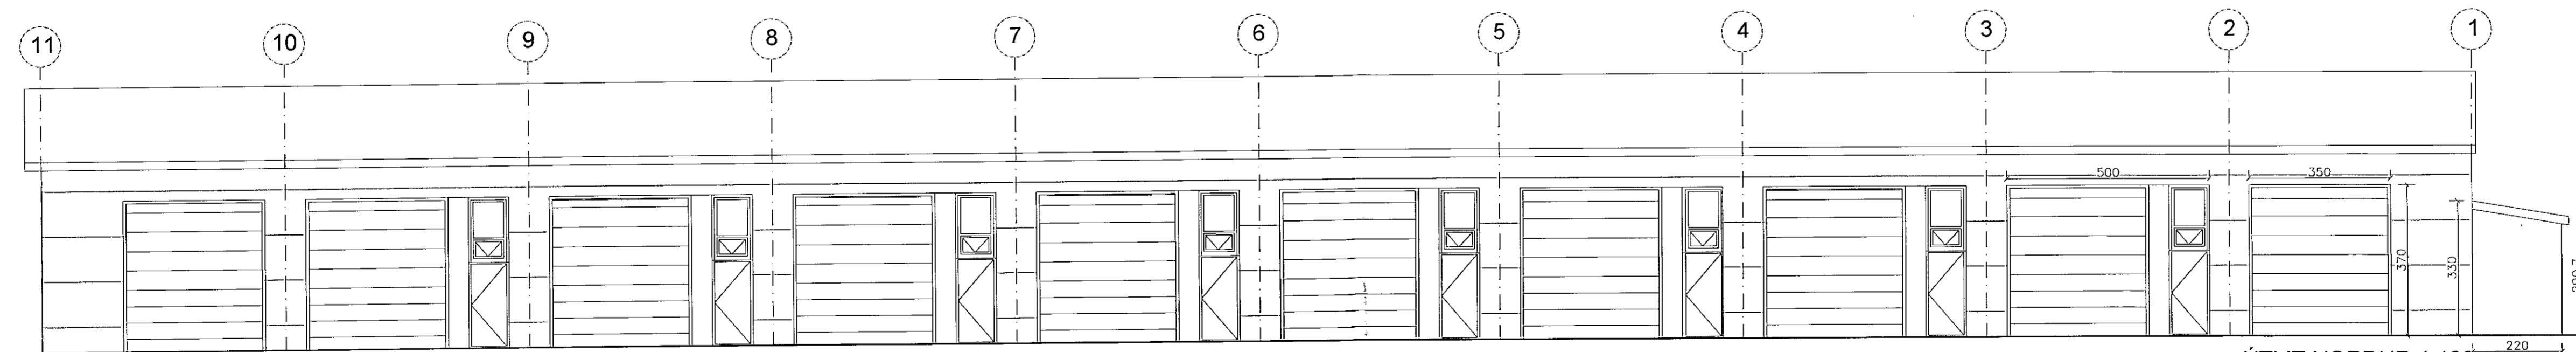


ÚTLIT NORÐUR 1:100

ÚTLIT NORÐUR 1:100

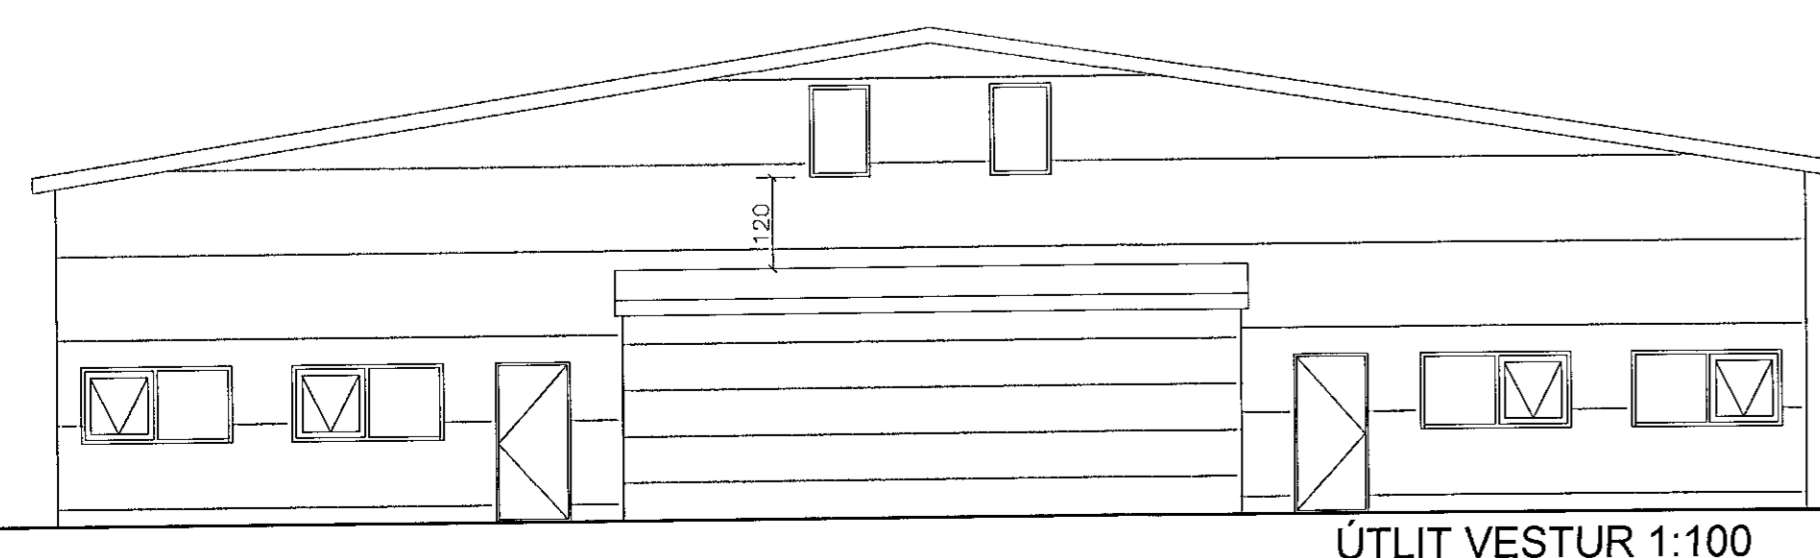

ÚTLIT VESTUR 1:100

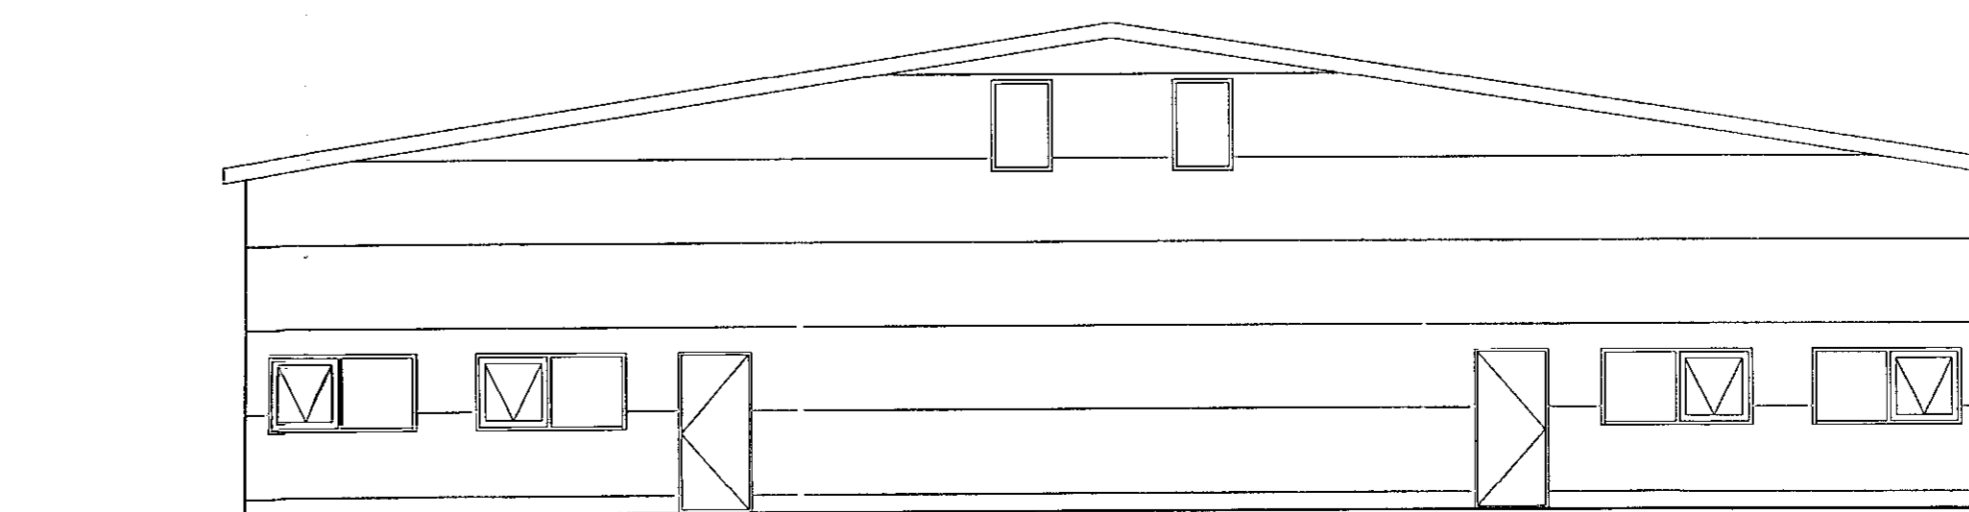

ÚTLIT AUSTUR 1:100

SAS
10.2.2021

Digitally signed by
Ólafur H. Kristjánsson
DN: cn=Ólafur H.
Kristjánsson, o=Garma
Höfðingjarn, ou=Höfðingjarn
Kjalar, st=Ísland
E=oklafur@oklafur.is
Reason: I am the author
of this document
Location:
Date: 2021.02.16
09:31Z

Smári Björnsson			
SÍMI: 868 1300			
NETFANG: smari.bjornsson@gmail.com			
kt. 100275 5899			
HEITI VERKS:		DOFRAHELLA 5	
HEITI TEIKNINGAR:		Aðaluppdráttur	
Grunnmynd milliloft, útlit			
MKV:	DAGS:	A1	NR. TEIKN:
	17.01.21		1
UNDIRSKR. HÖNNUÐAR:			ÚTGÁFA:
			A