
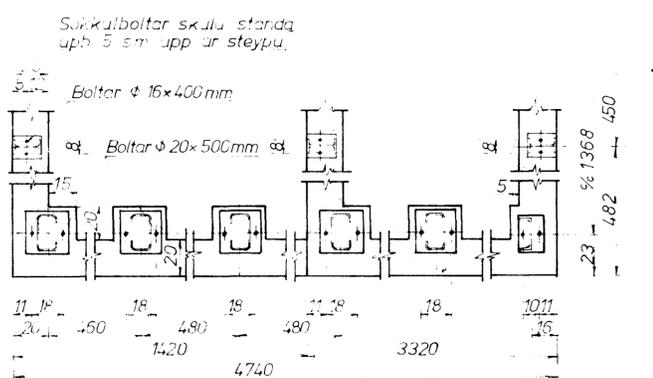
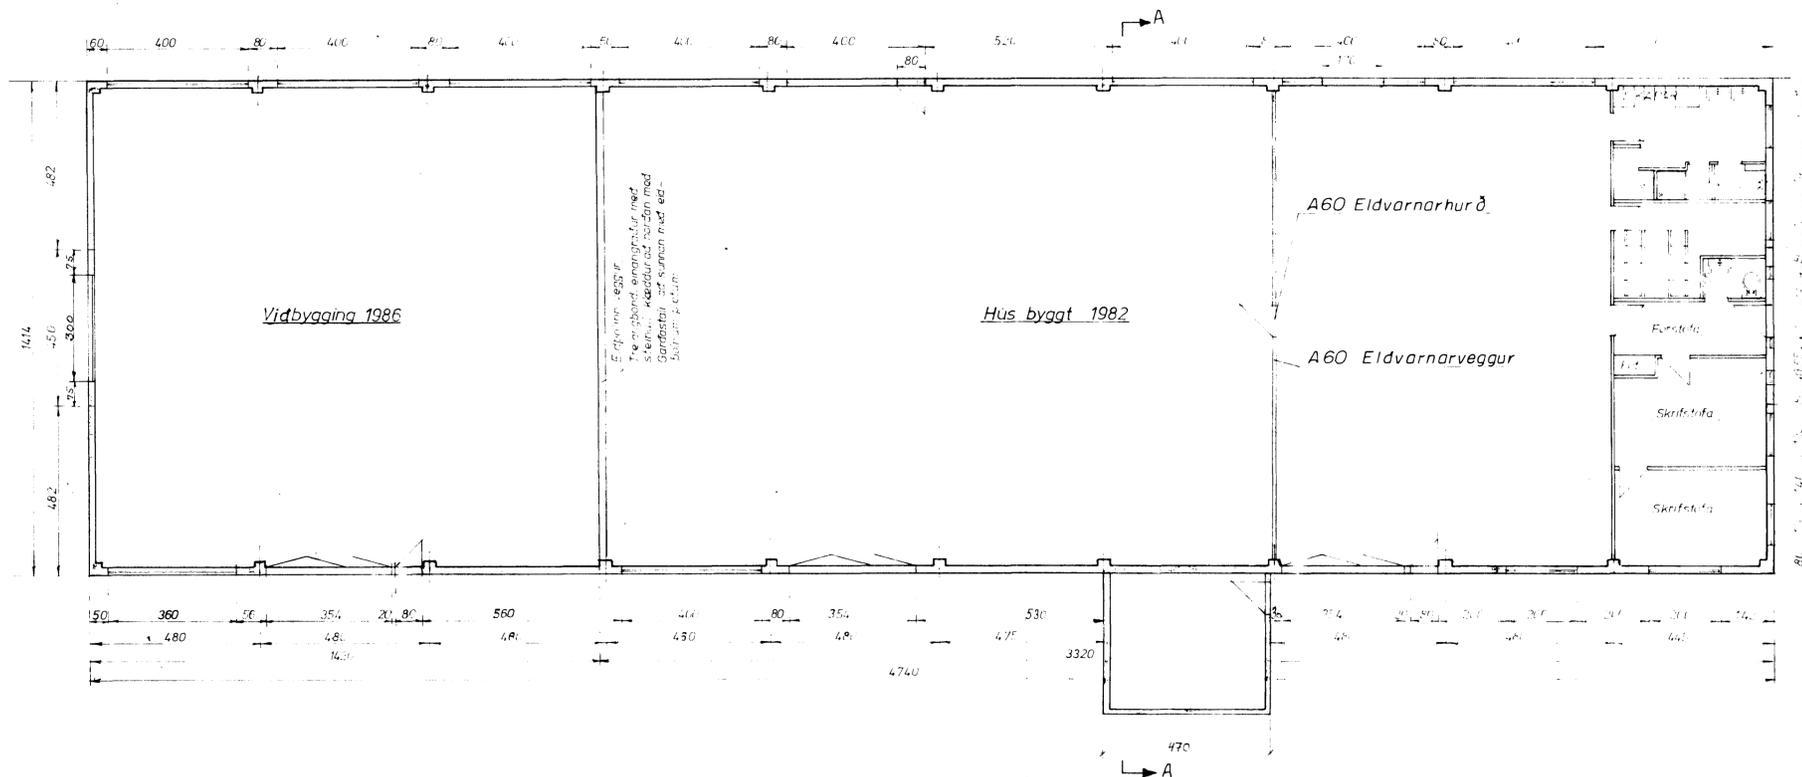
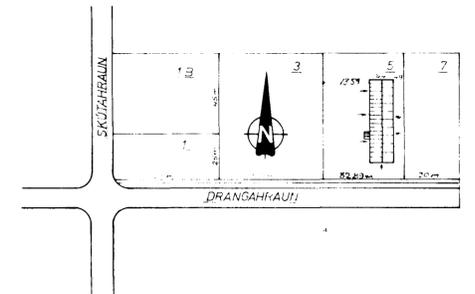
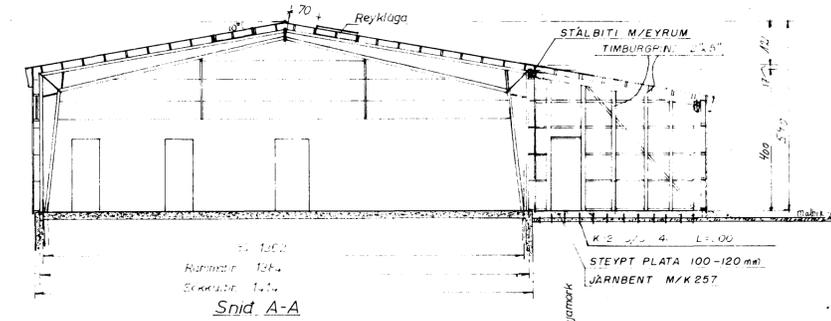
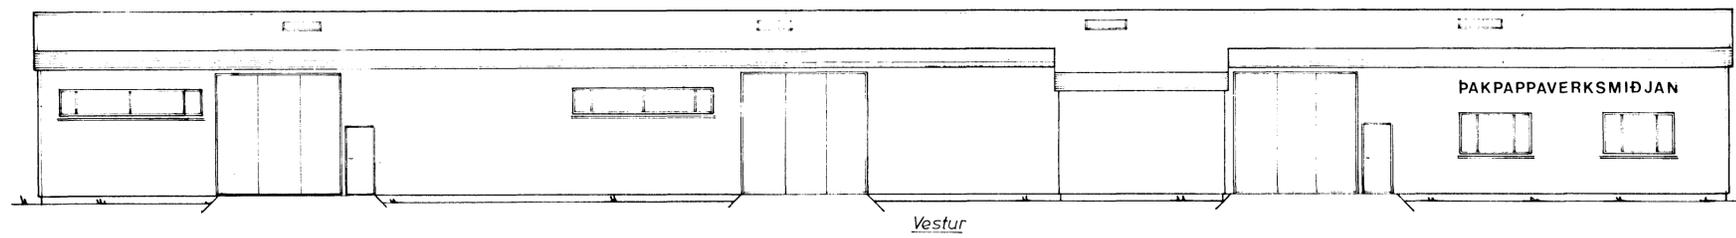
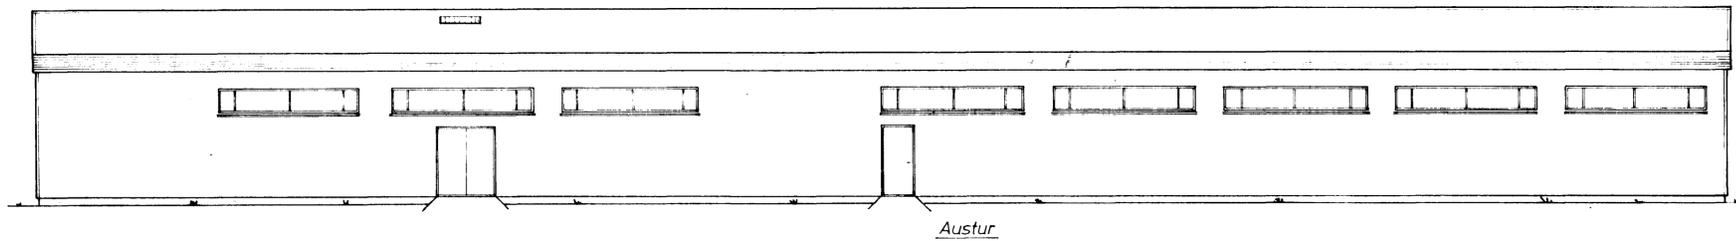


Samþykkt á fundi bygginga-
nefndar þ. 12. 6. 1991

BYGGINGAFULLTRÚINN
I HAFNARFIRÐI

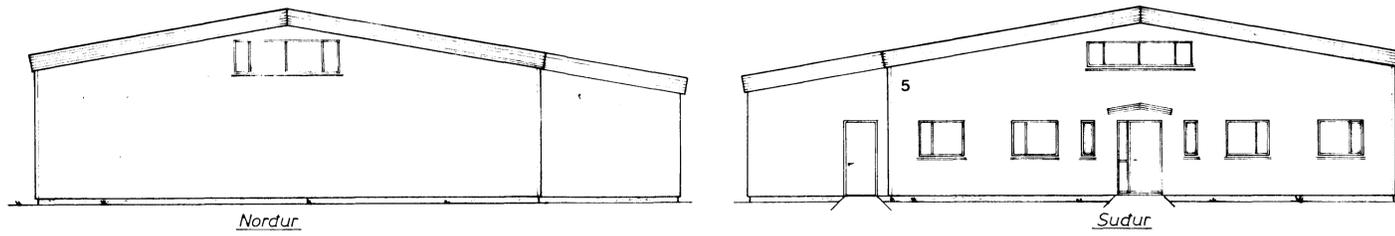

1880^m 711^m

Ár	Stofn	Heiti	Teikn nr.	Heið Málari	Athugasemd	Blad
1986	86	Samfærðingur glugga mordurslátra susi?	285/91	KYNDILEFA BOSTI VÍÐ 4+ TÆSAR GAGNDESSON MSTR.		
		Bygging á afstöðumuna og útliti				
		Byrdur Ragnafsson				
		Pakpappaferksmiðjan 1/2 vidb. Drangarháuni 5 Hafnarfirði Stálgrindarhús, alis 670m ³ , 3200m ³		Mkv 1:20 1:100 1:2000	Dags 01.07.84 Teikn Ath	
					Notistíttir	
					Teikn nr	401030
						14.4-47

HÉÐINN

Stálgrind skal eldvarin með vidurkenndri eldvarnarmálningu.
Reykklúgur með sjálfvirku bræðivari eru í þaki hússins
samkvæmt samþykkt byggingaefndar og reglum um brunamál.
Slokkvitæki stadsstjór af vidkomandi slokkvildsstjóra.