



ADALTAFLA

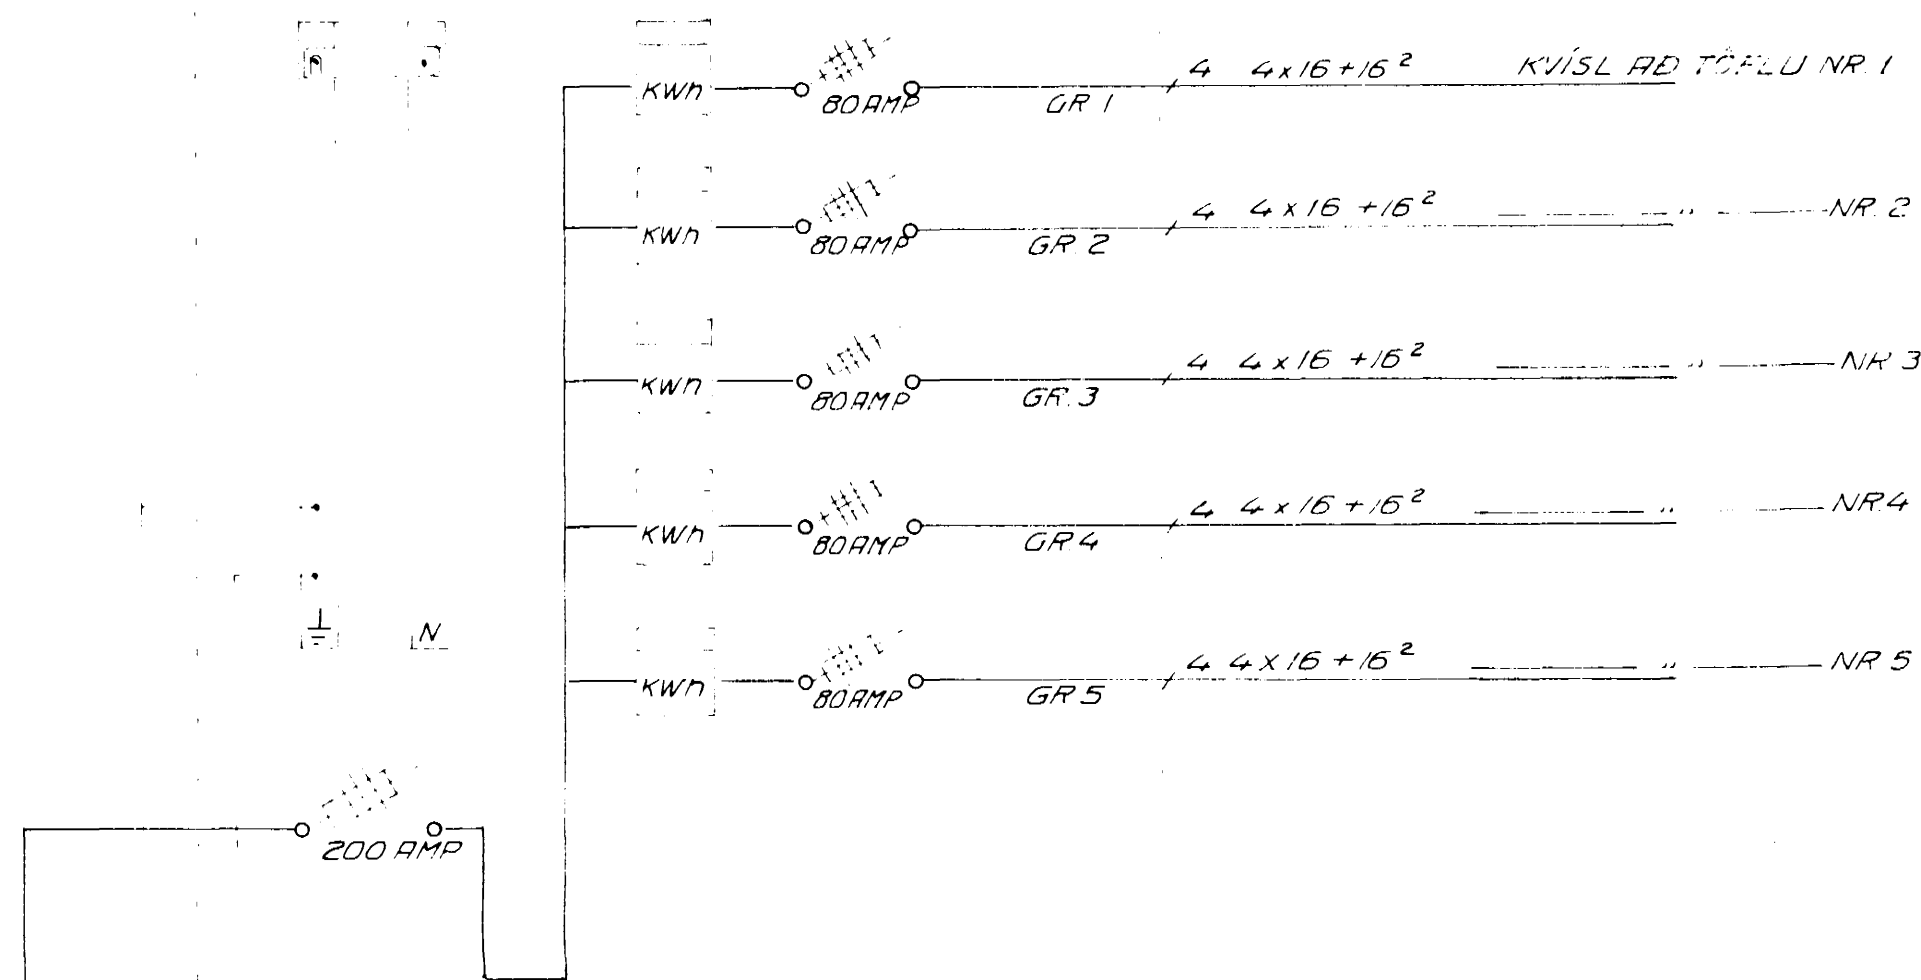

TAFLA NR A I

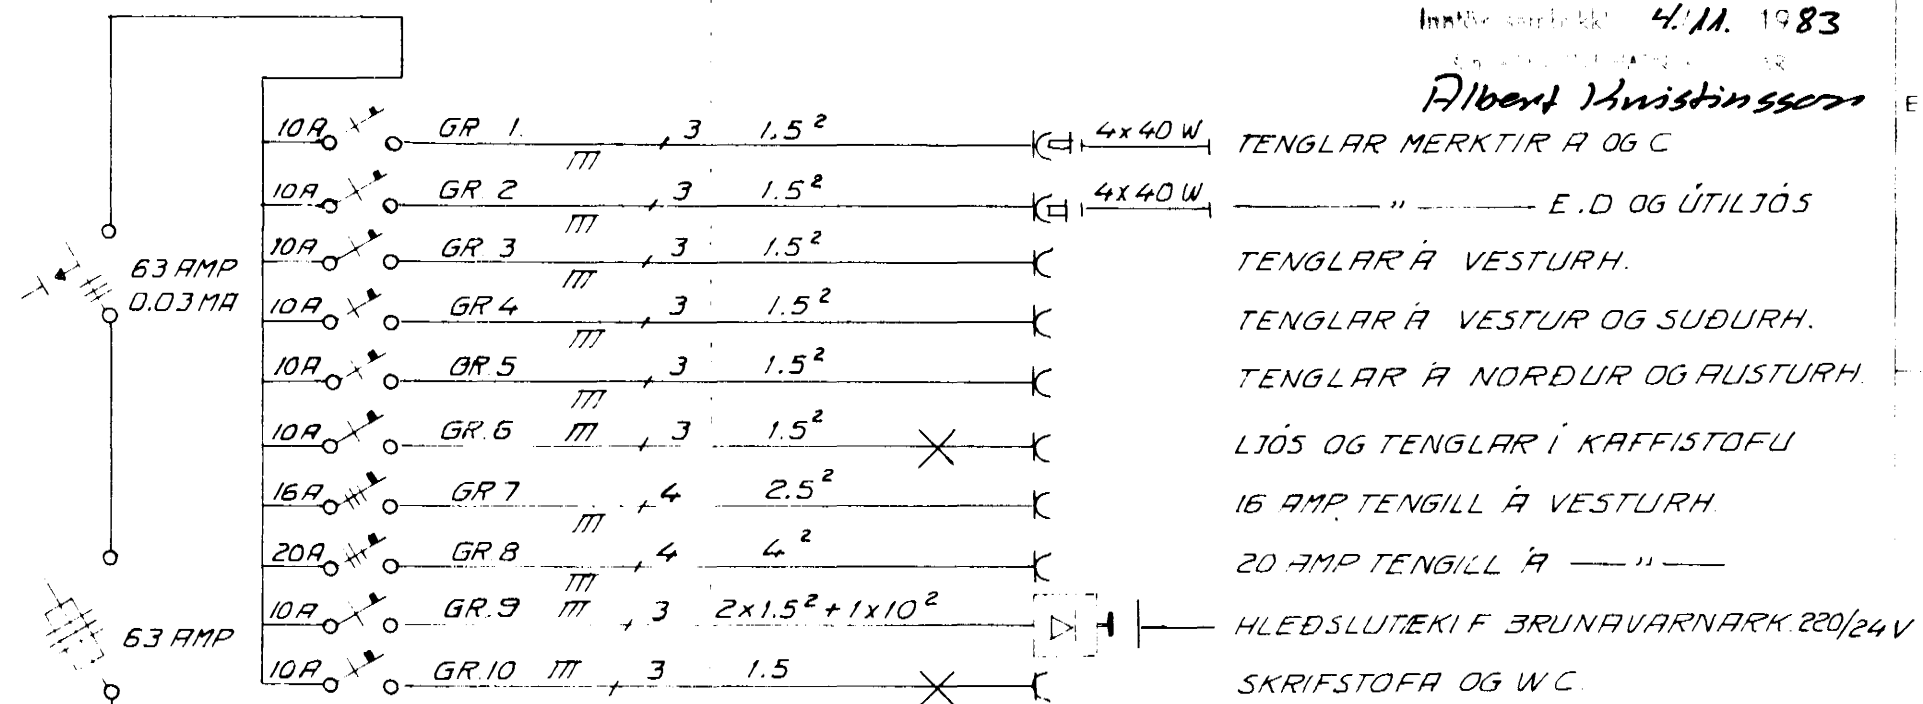

Húsvéita nr. 2951 Teikning nr. 2222
 Samþykkt þ. 22.12.1983
 E.B. RÁFV. VDU HÖNNAR JARÐV. & S.
Jóns Einarsson
 Lífráttuáskilningur rafhagna

Innvið samþykkt 4.11.1983
 E.B. RÁFV. VDU HÖNNAR JARÐV. & S.
Albert Kristjánsson

Breyting	Dags	Nafn	Frumdr. Teikn. Yfirf.	Dags 20.10.83 — —	Nafn H.O. H.O. H.O.	RAFLOGN EINLÍNUMYND	Kvarði
						HAFSTEINN ODDSSON RAVV. BARDASTRÖND 16	