
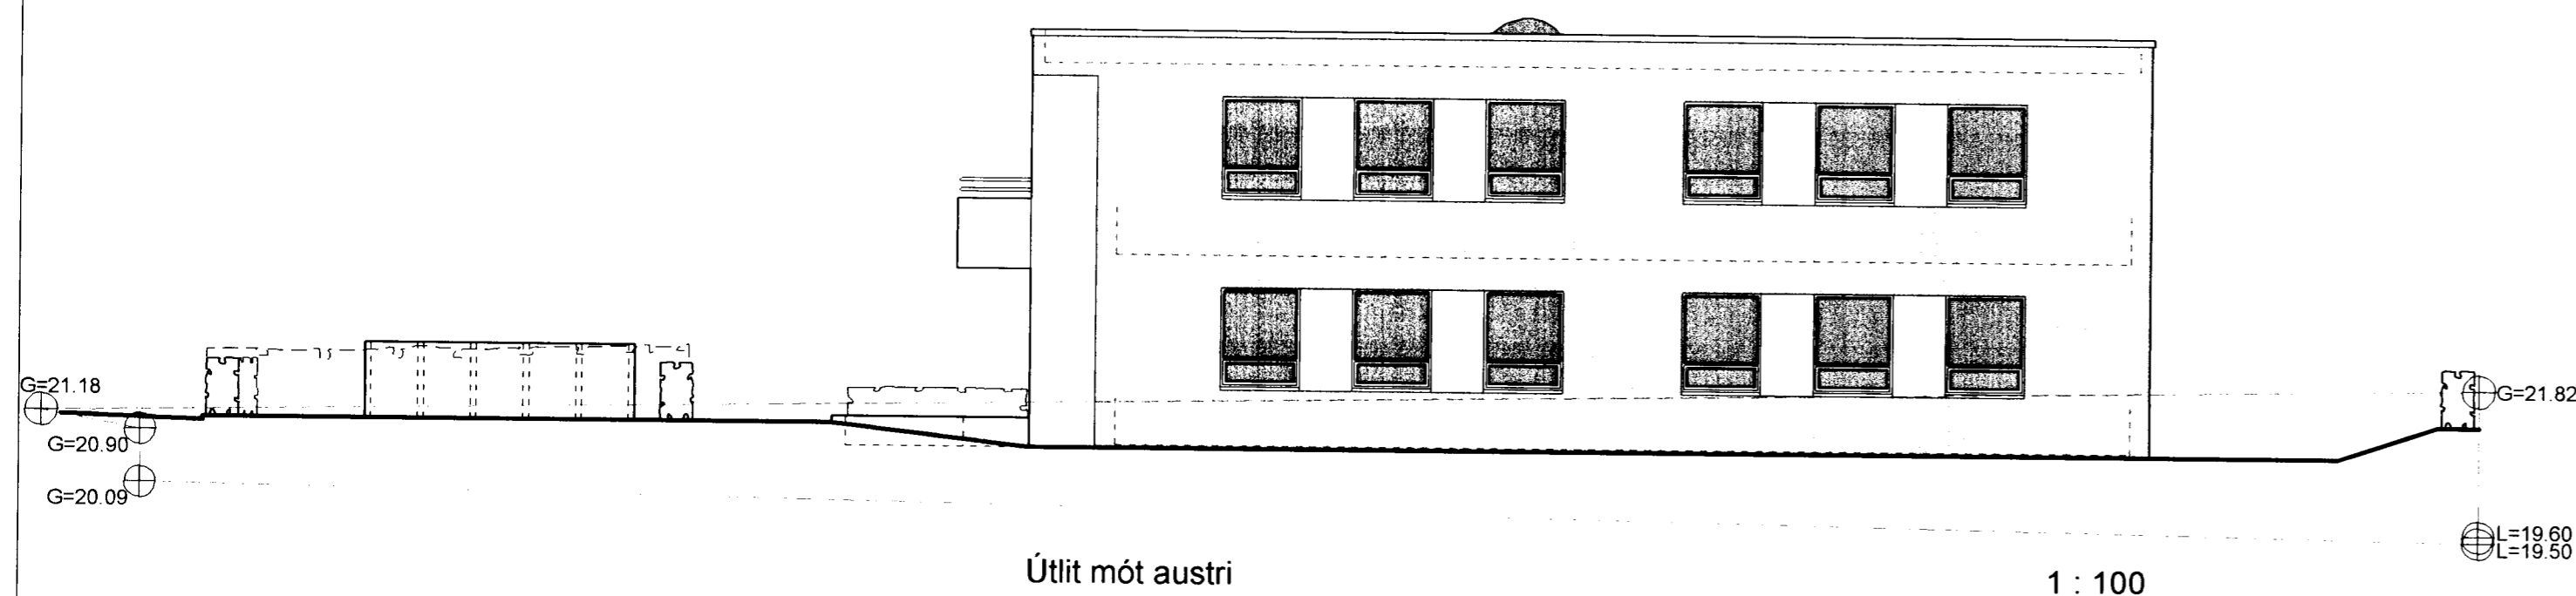
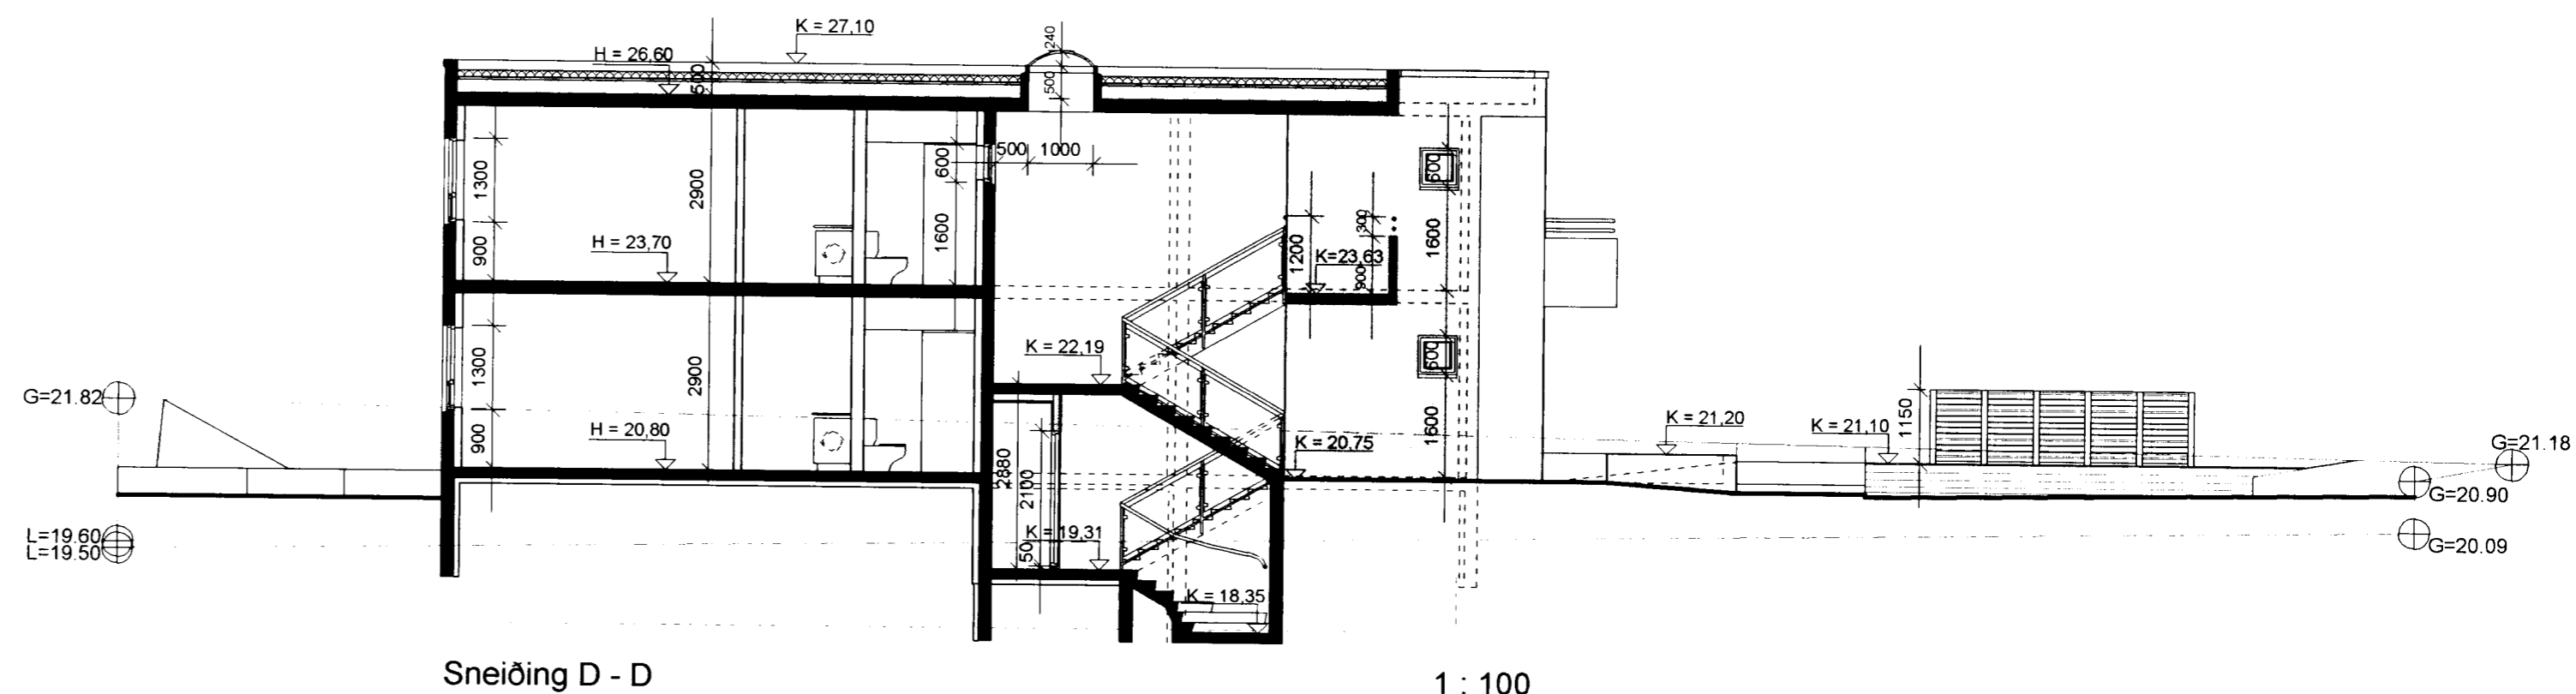


Samþykkt á fundi skipu-
lags- og byggingafulltrúa
16. feb. 2005

S. Björnsson

Byggingafulltrúinn í Hafnarfirði
F.h. Sigurbjartur Halldórsson

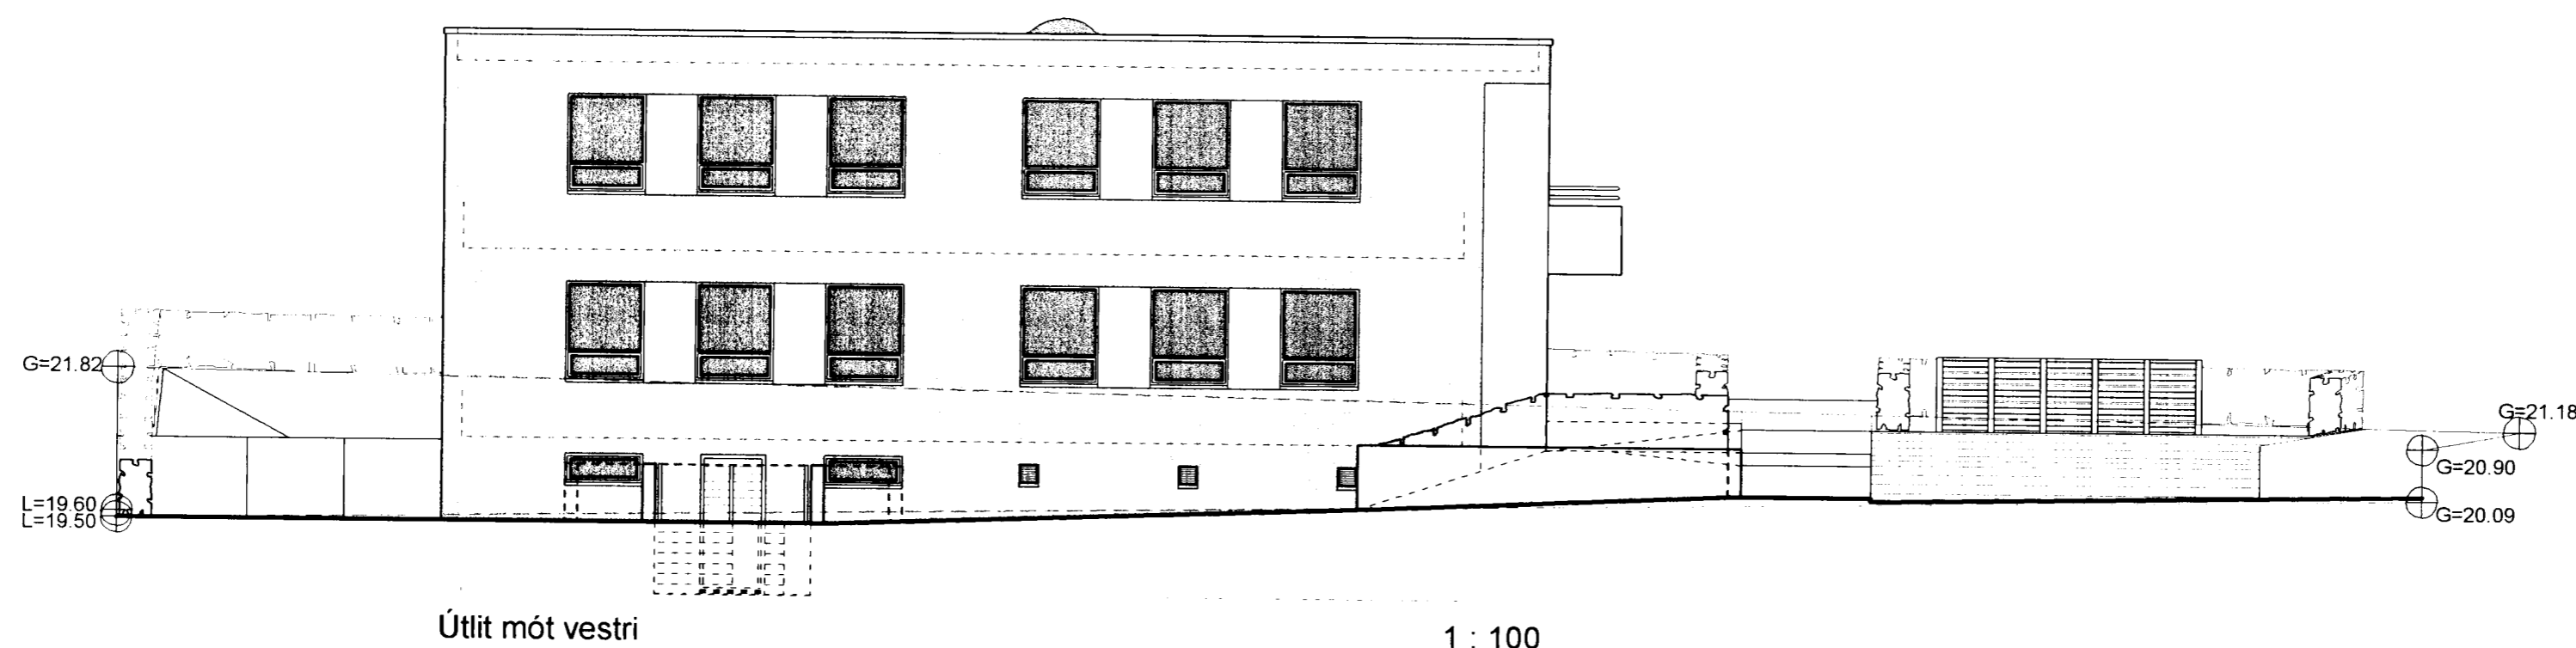

ARKITEKTAHÖNNUN ehf

Kennitala 531201-4180
PÉTUR ÖRN BJÖRNSSON ARK. FAI
TEIKNISTOFA TÚNGÖTU 14, 101 RVK
VS./FAX 551 0160 HS. 551 0101

Heiti verks:

DREKAVELLIR 10

Heiti teikningar:

Útlit mót vestri og mót austri
Sneiðing D - D

Mkv.: 1 : 100	Nr. teikningar: 05	Dags.: 01. 02. 2005
Verknr.:	P.Ö.B	Teiknað