

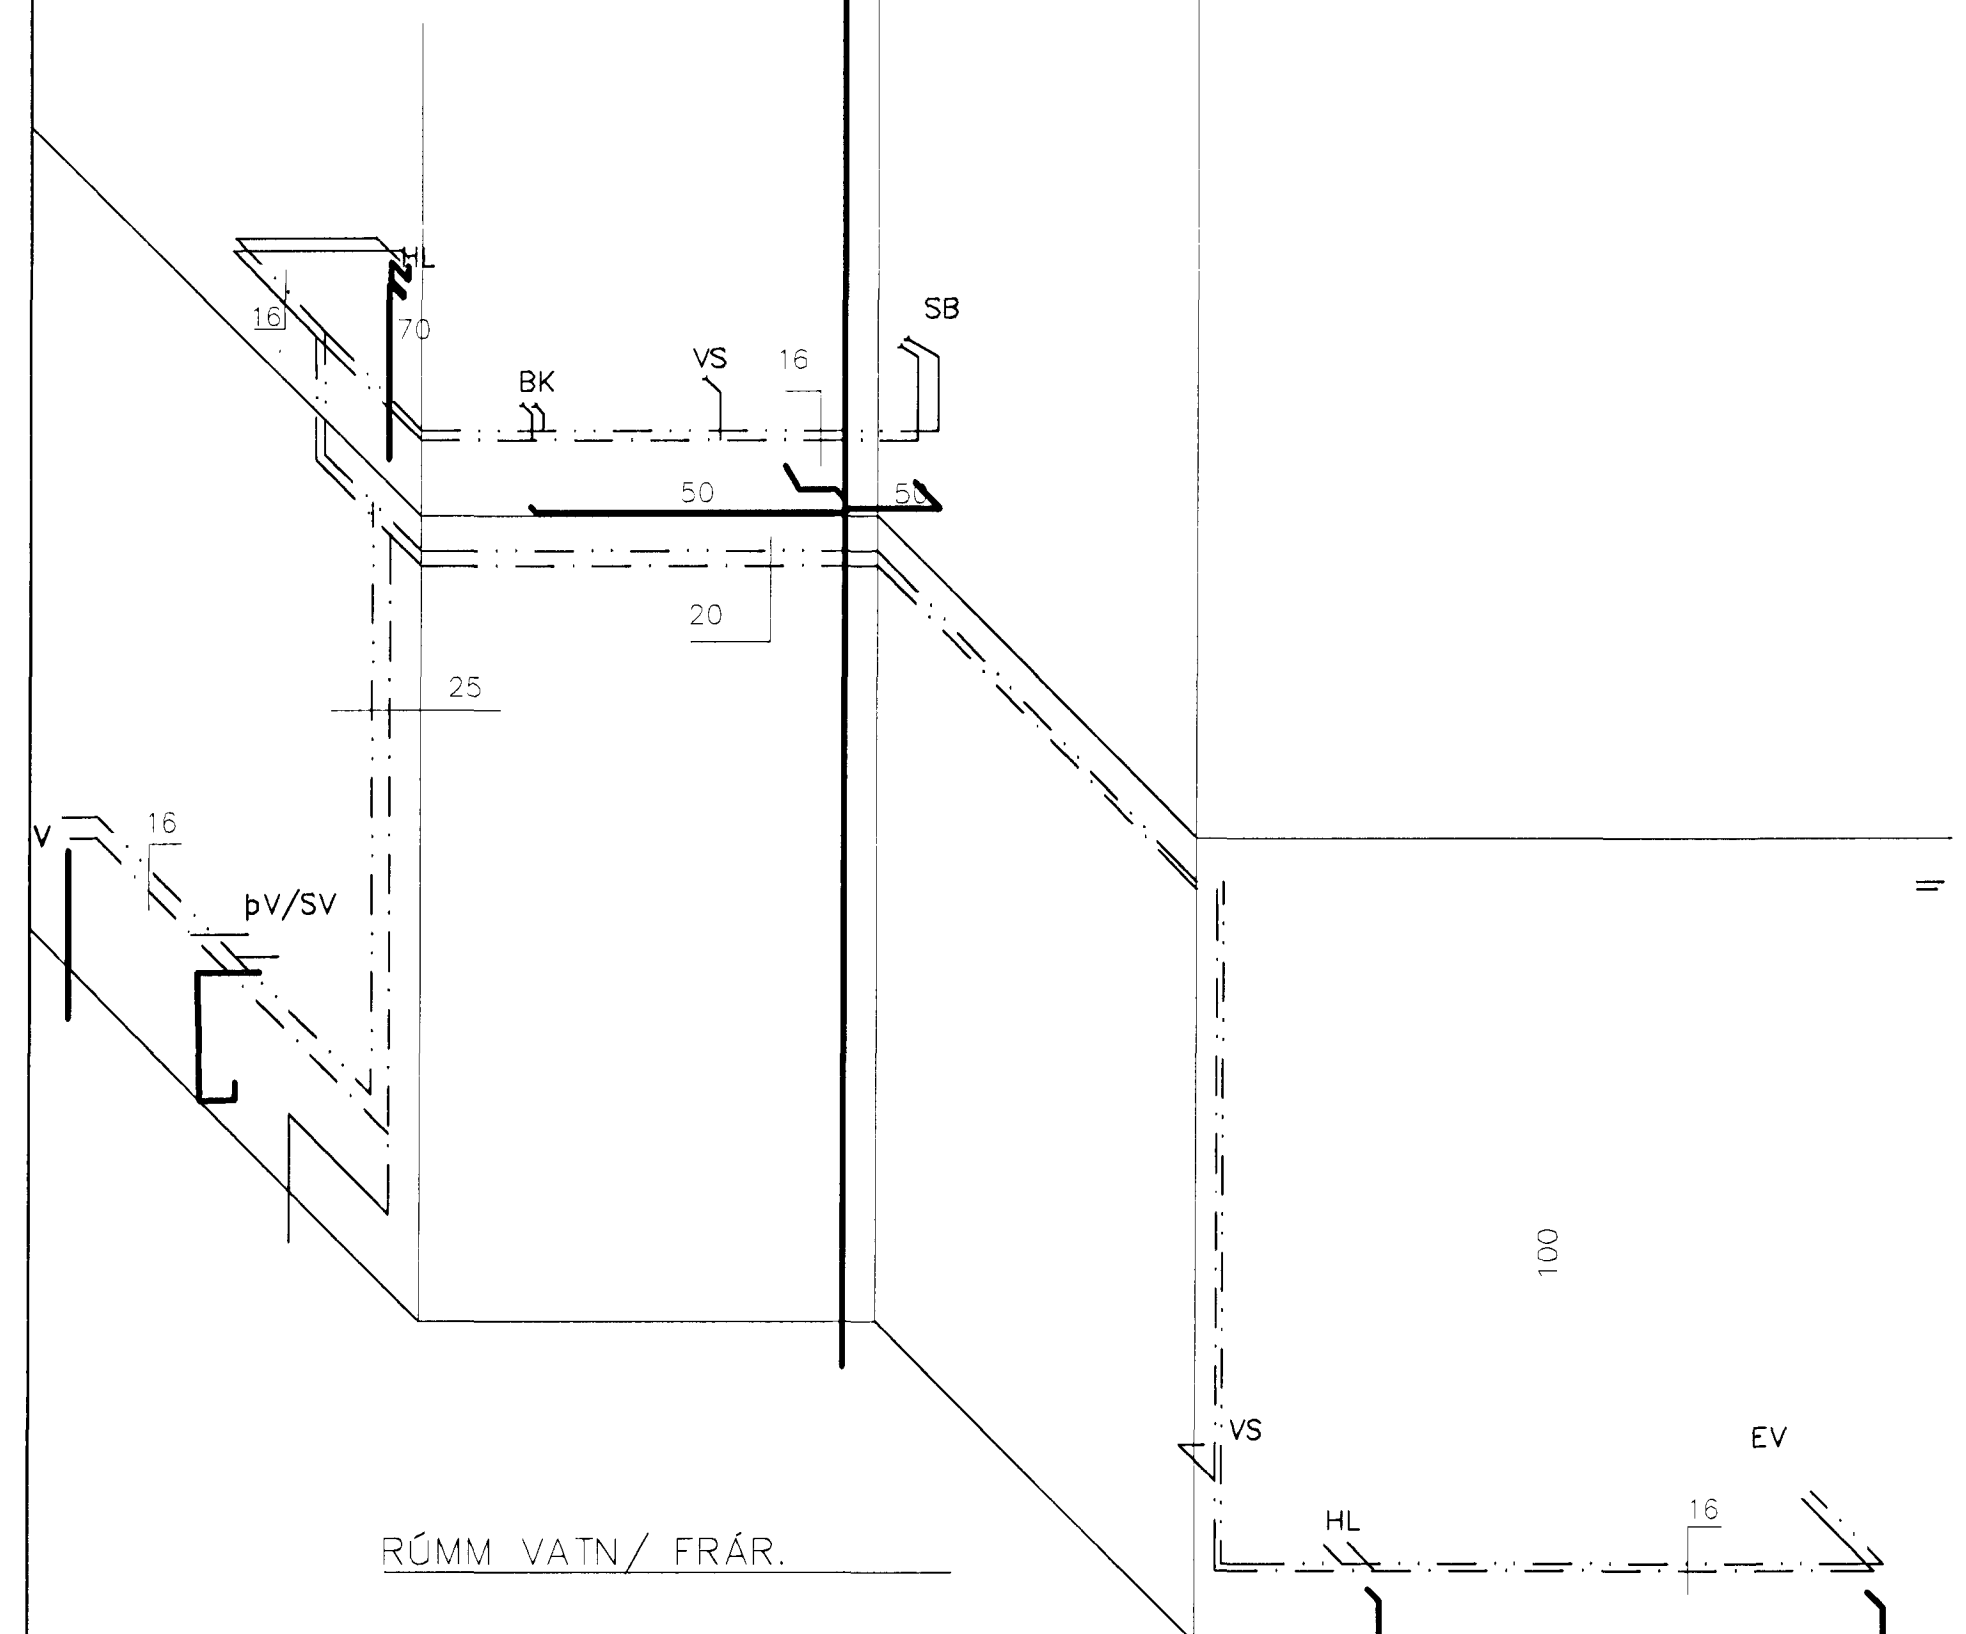


GRUNNMÝND 2 HÆÐAR 1:50

- SLANGA 1=120M
- SLANGA 2=135M
- SLANGA 3=120M
- SLANGA 4=105M
- SLANGA 5=65M

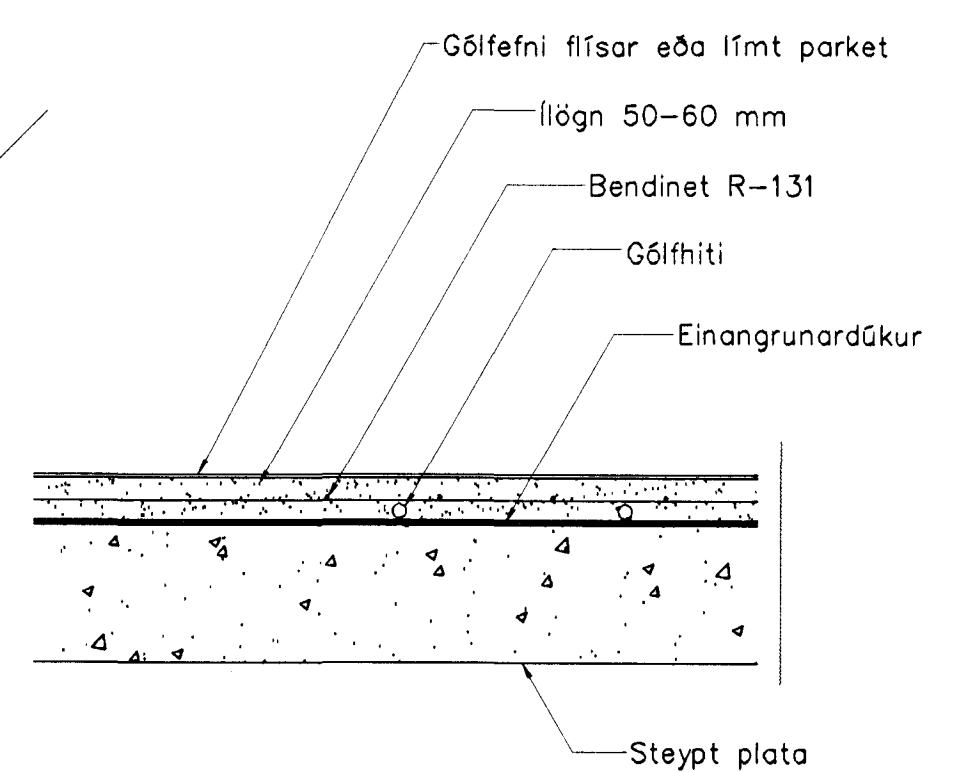

GÓLFHITALAGNIR
16*2 silverline c/c100 OG 200

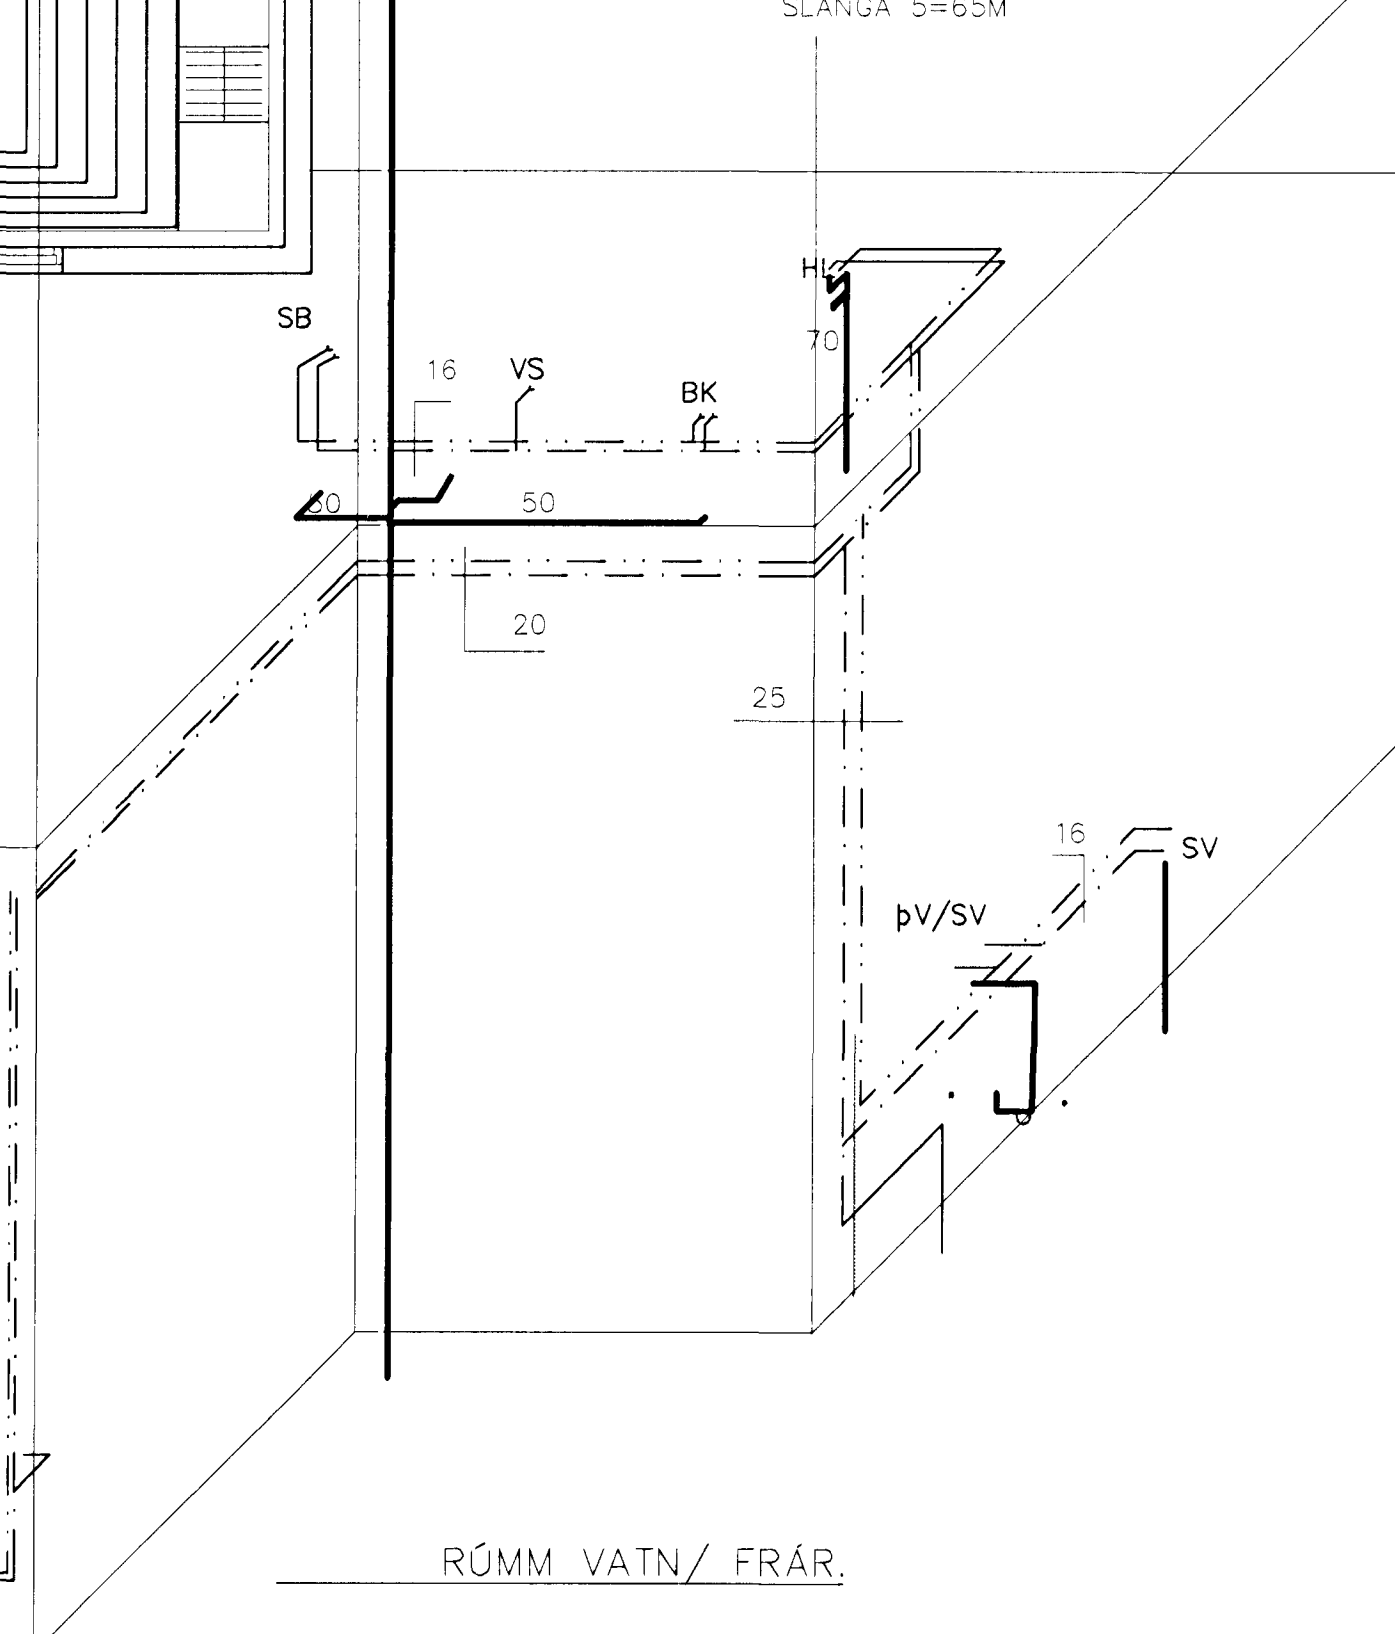

Gólfhiti snið, 1:10

Br.	Dags.	Eðli breytinga	Sign.
DREKAVELLIR 48-52 HAFNARFIRÐI			
GÓLFHITALAGNIR 2 HÆÐAR			
MKV. 1:50 1:20			
DAGS. OKT. 2007			
VERK NR. 2614			
TEIKN. NR. 2-05			
HANNAÐ SIG. ÞORLEIFSS. KT. 241148-3009			
TEIKNAD G.H.			
YFIRFARID			
TÆKNIPJÓNUSTA SIGURDAR ÞORLEIFSSONAR ehf STRANDGÖTU 11 220 HAFNARFIRÐI Sími 565-4255 FAX 565-2875 E-mail tsth@simnet.is			

RÚMM VATN/ FRÁR.

RÚMM VATN/ FRÁR.