
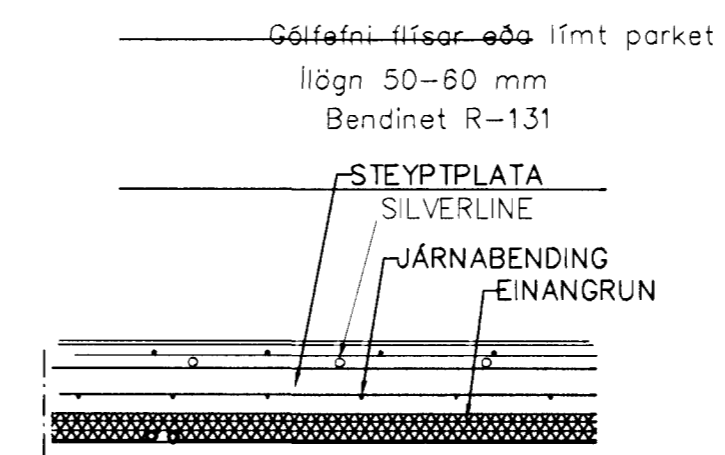


GRUNNMYND 1 HÆÐAR 1:50

- SLAUF1=85
- SLAUF2=92
- SLAUF3=95
- SLAUF4=89
- SLAUF5=86
- SLAUF6=90
- SLAUF7=65
- SLAUF8=15

GÓLFHITALAGNIR  
 SILVERLINE c/c 100 og 200 15\*2  
 SJÁ SNID

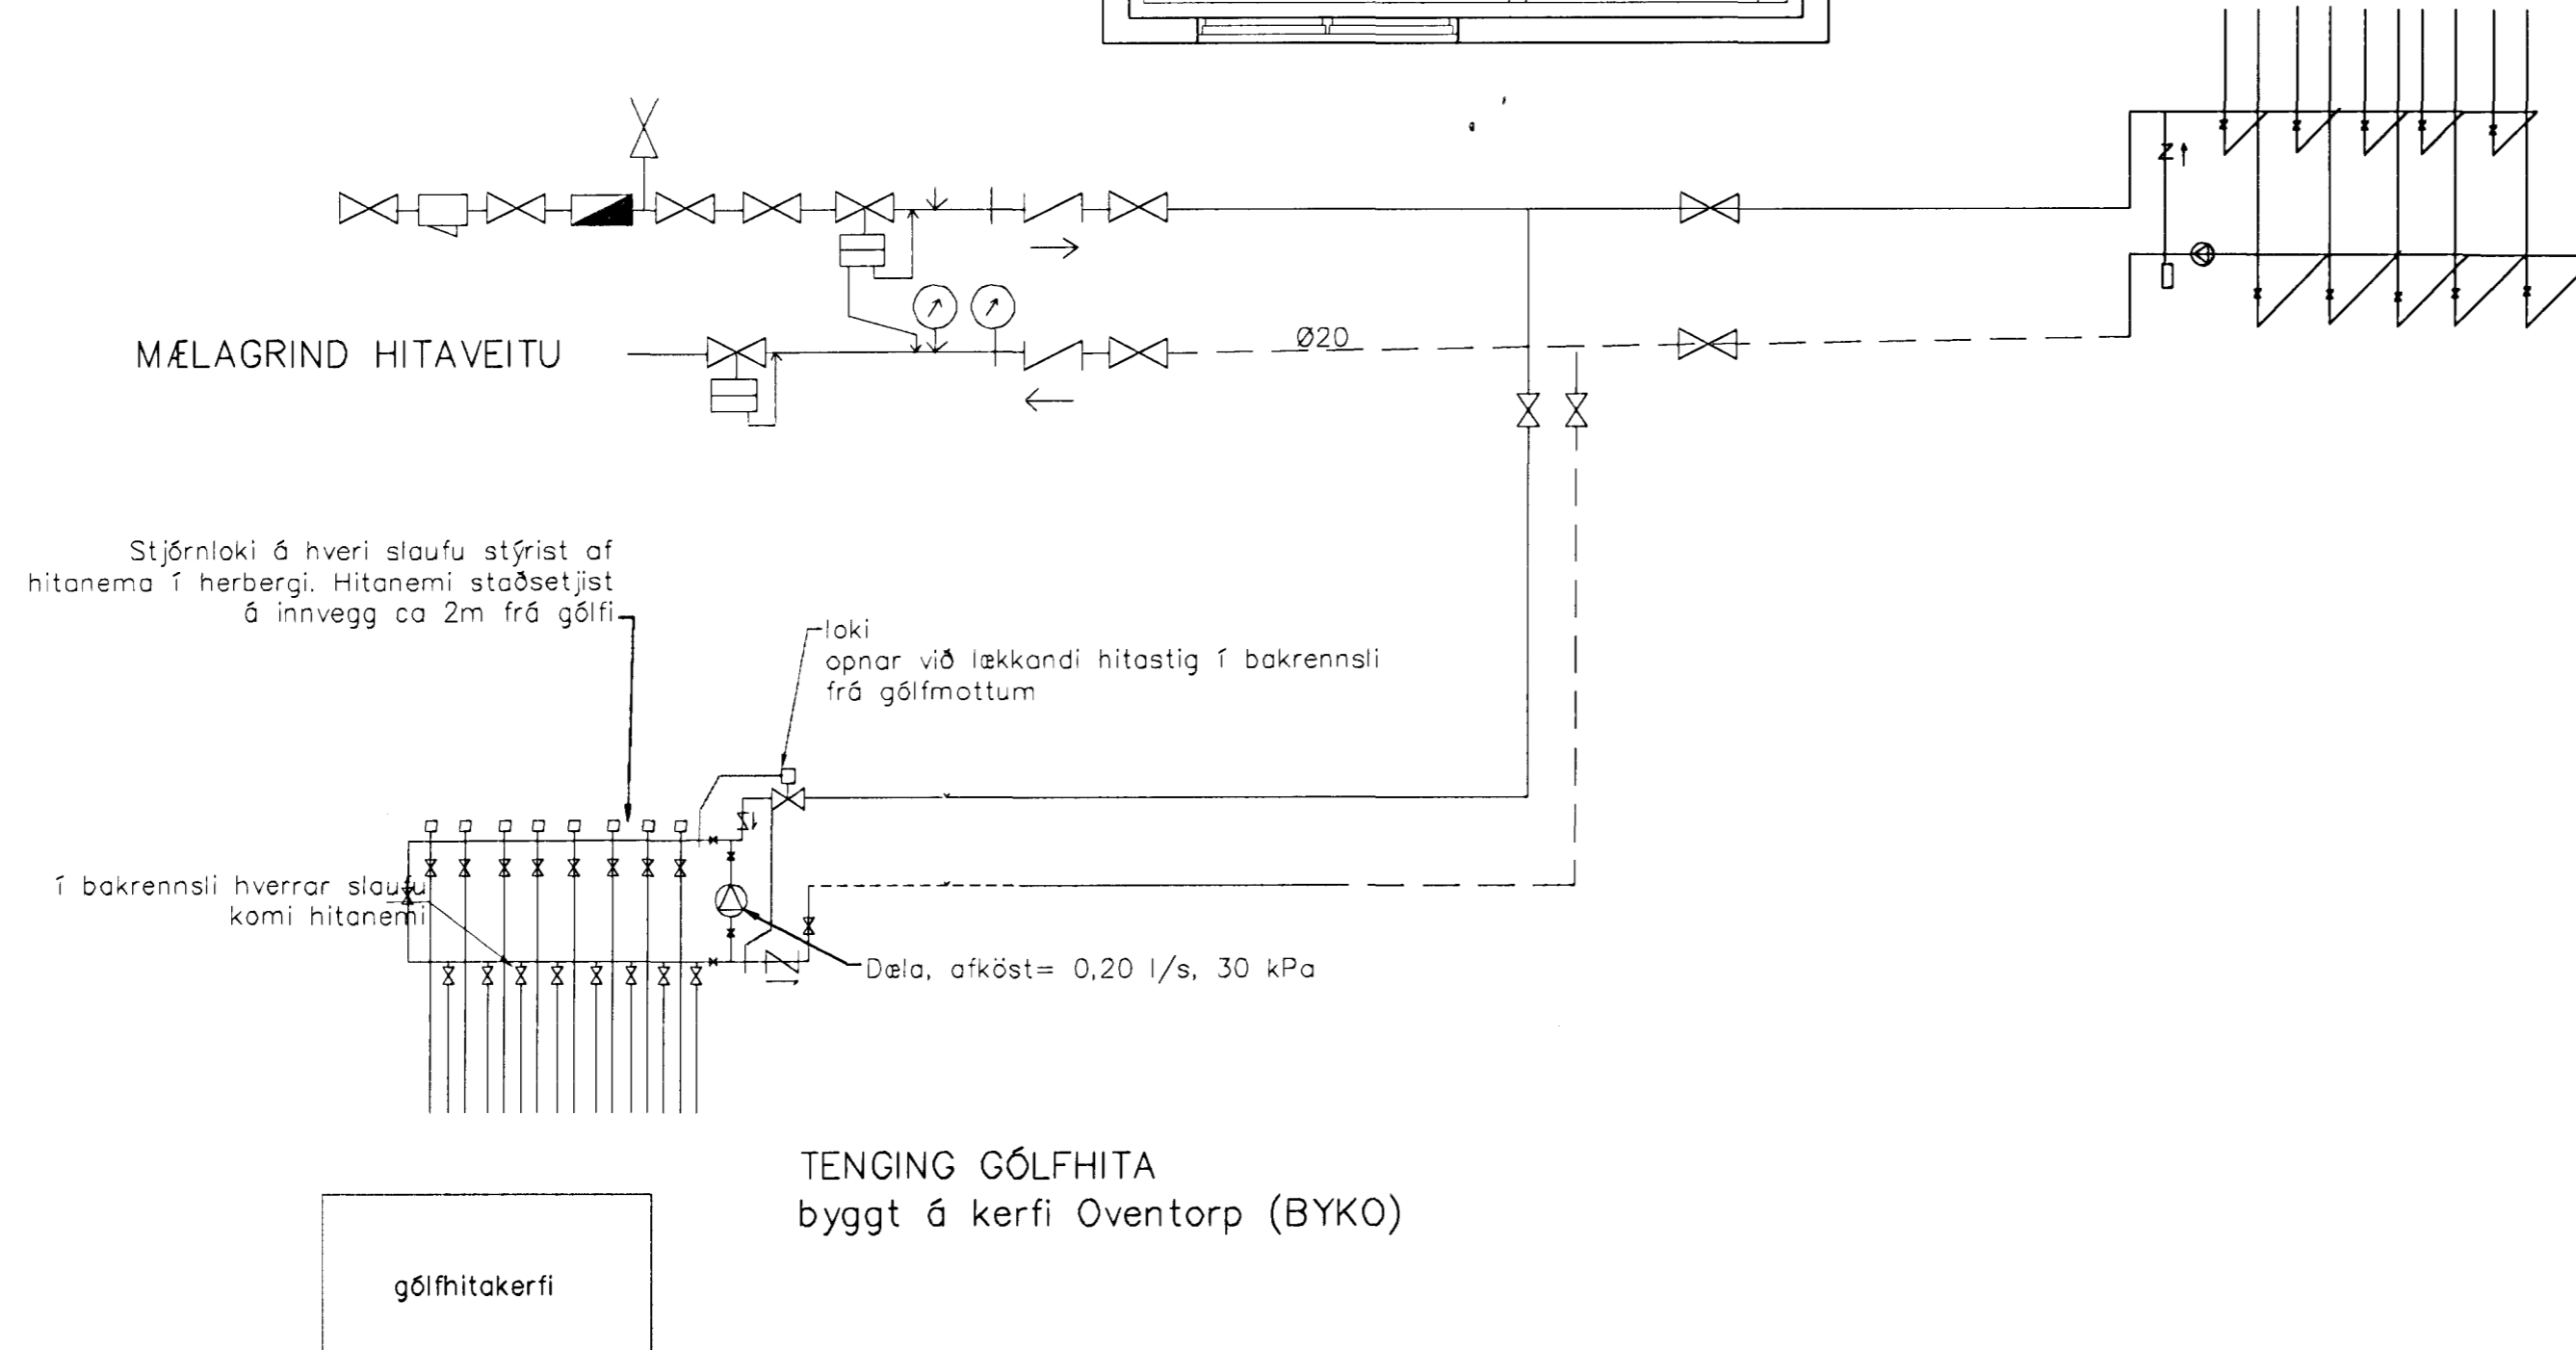

LAGNIR, SNID, 1:20  
 (geymsla, bílgeymsla)

Br.	Dags.	Eðli breytinga	Sign.
DREKAVELLIR 48-52 HAFNARFIRÐI			
GÓLFHITALAGNIR 1 HÆÐAR			
MKV. 1:50 1:20			
DAGS. OKT. 2007			
VERK NR. 2614			
TEIKN. NR. 2-03			
HANNAÐ SIG. ÞORLEIFSS. KT. 241148-3009			
TEIKNAD G.H.			
YFIRFARIÐ			
<b>TEKNIÞJÓNUSTA</b> SIGURDAR ÞORLEIFSSONAR ehf STRANDGÖTU 11 220 HAFNARFIRÐI Sími 565-4255 FAX 565-2875 E-mail tsth@simnet.is			