

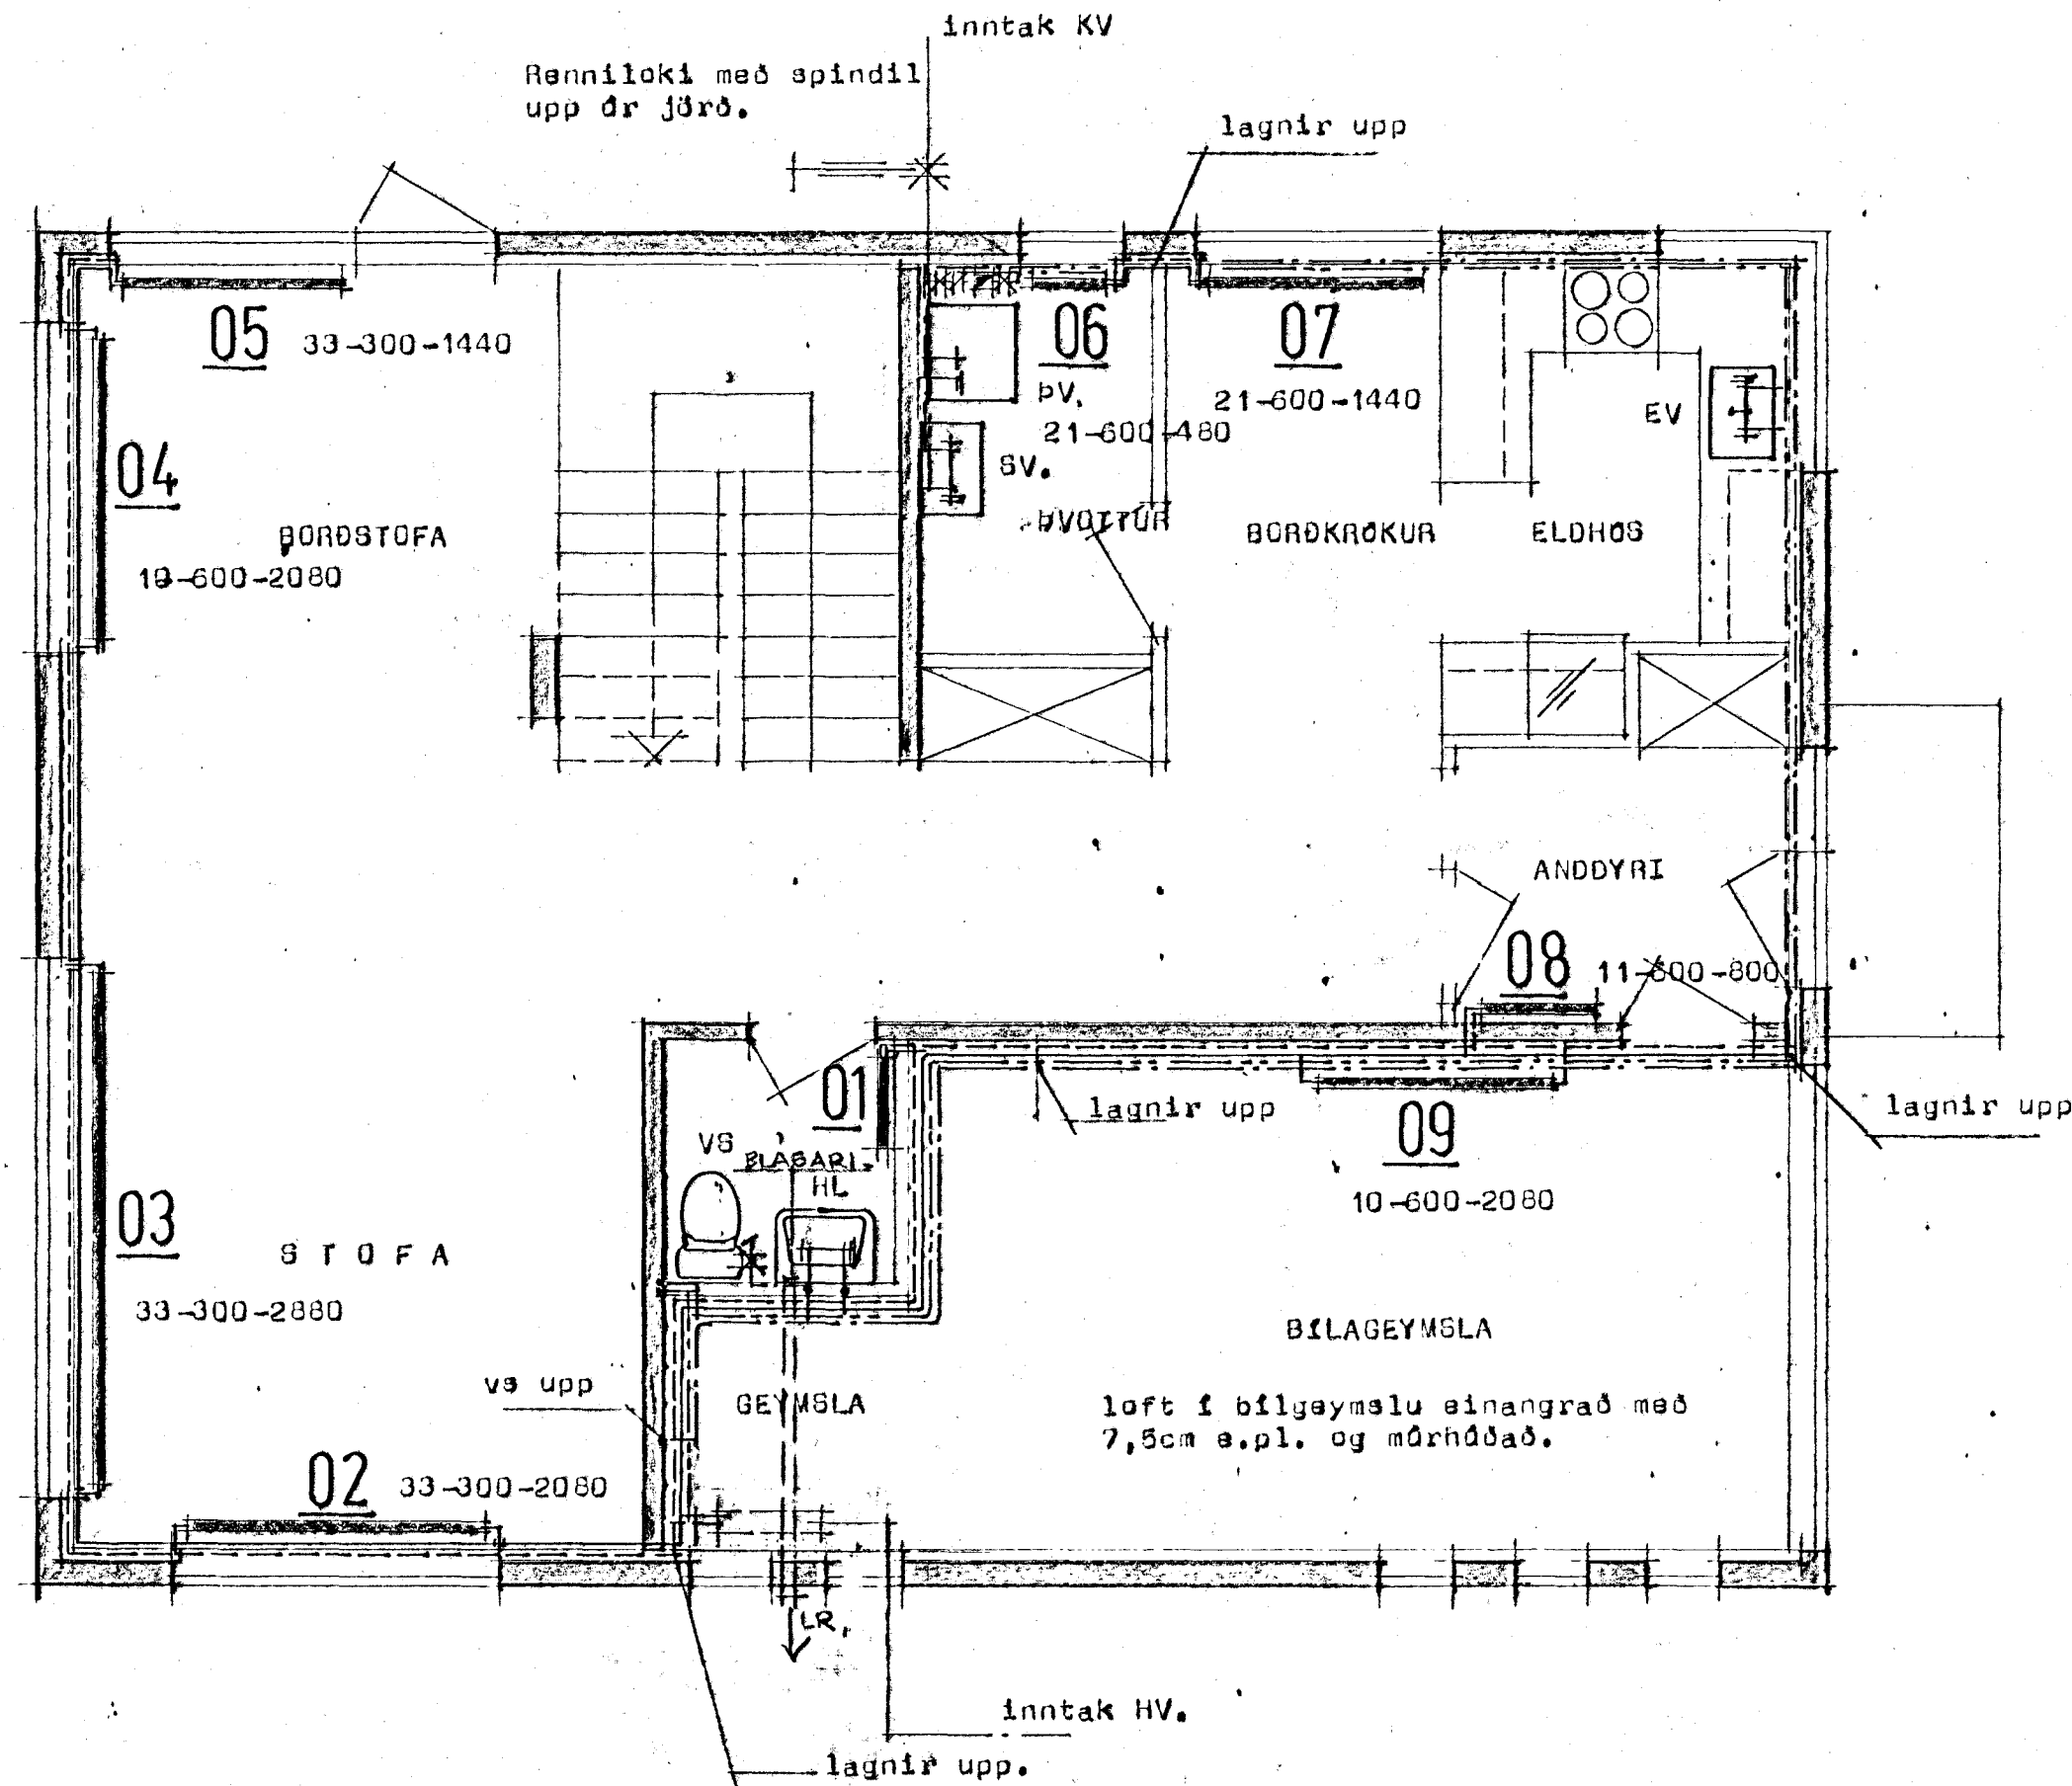
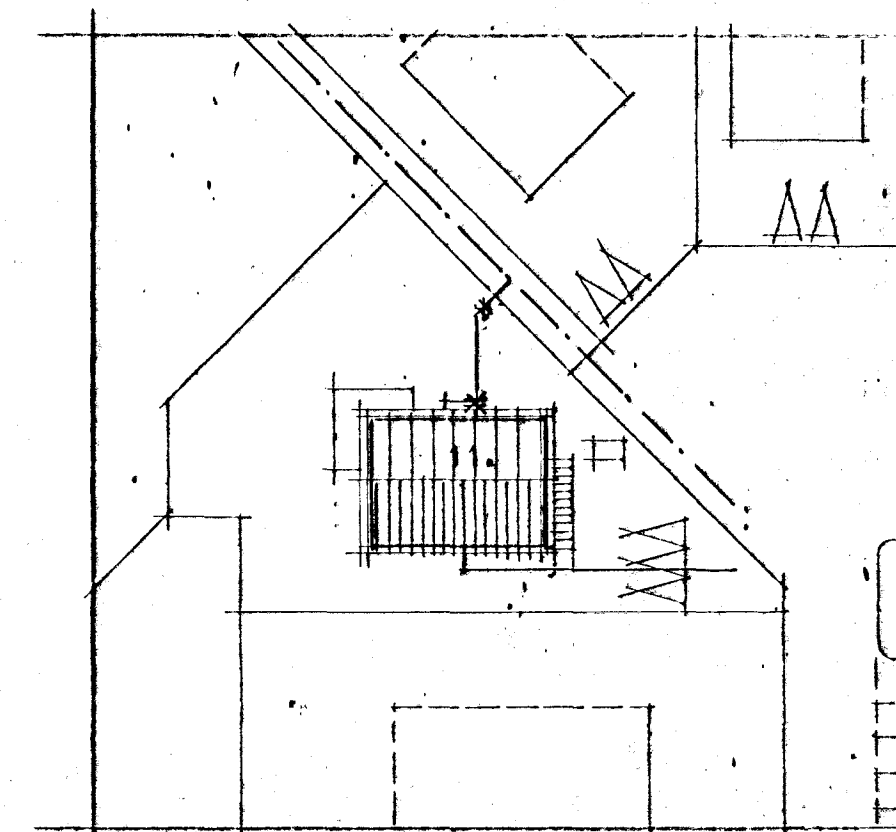


Úr Gildi

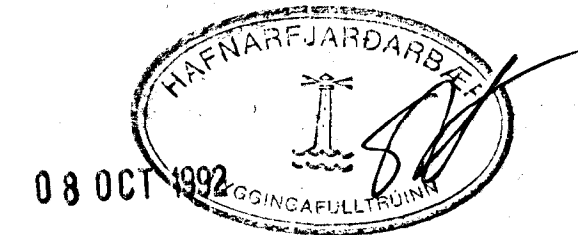

Grunnmynd neðri hæðar Mk 1:50

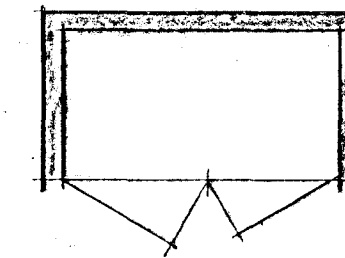

Afsettdýmynd Mk 1:500

STADALHÚS S
 TEIKNISTOFA SÍÐUMÚLA 31 SÍMI 83141

VERKEFNI Hita og neysluvatnaldgn	DAGS. Ágúst 1992 MKV. 1:50 1:500 ÞR. BLAD NR 3.02.1	VERK NR 91-04
Dvergholt 11 Hafnarfirði		
 SIGURÐUR GUOMUNDSSON SIGURÐUR P. KRISTJÁNSSON PTFÍ		