




F8 1:10

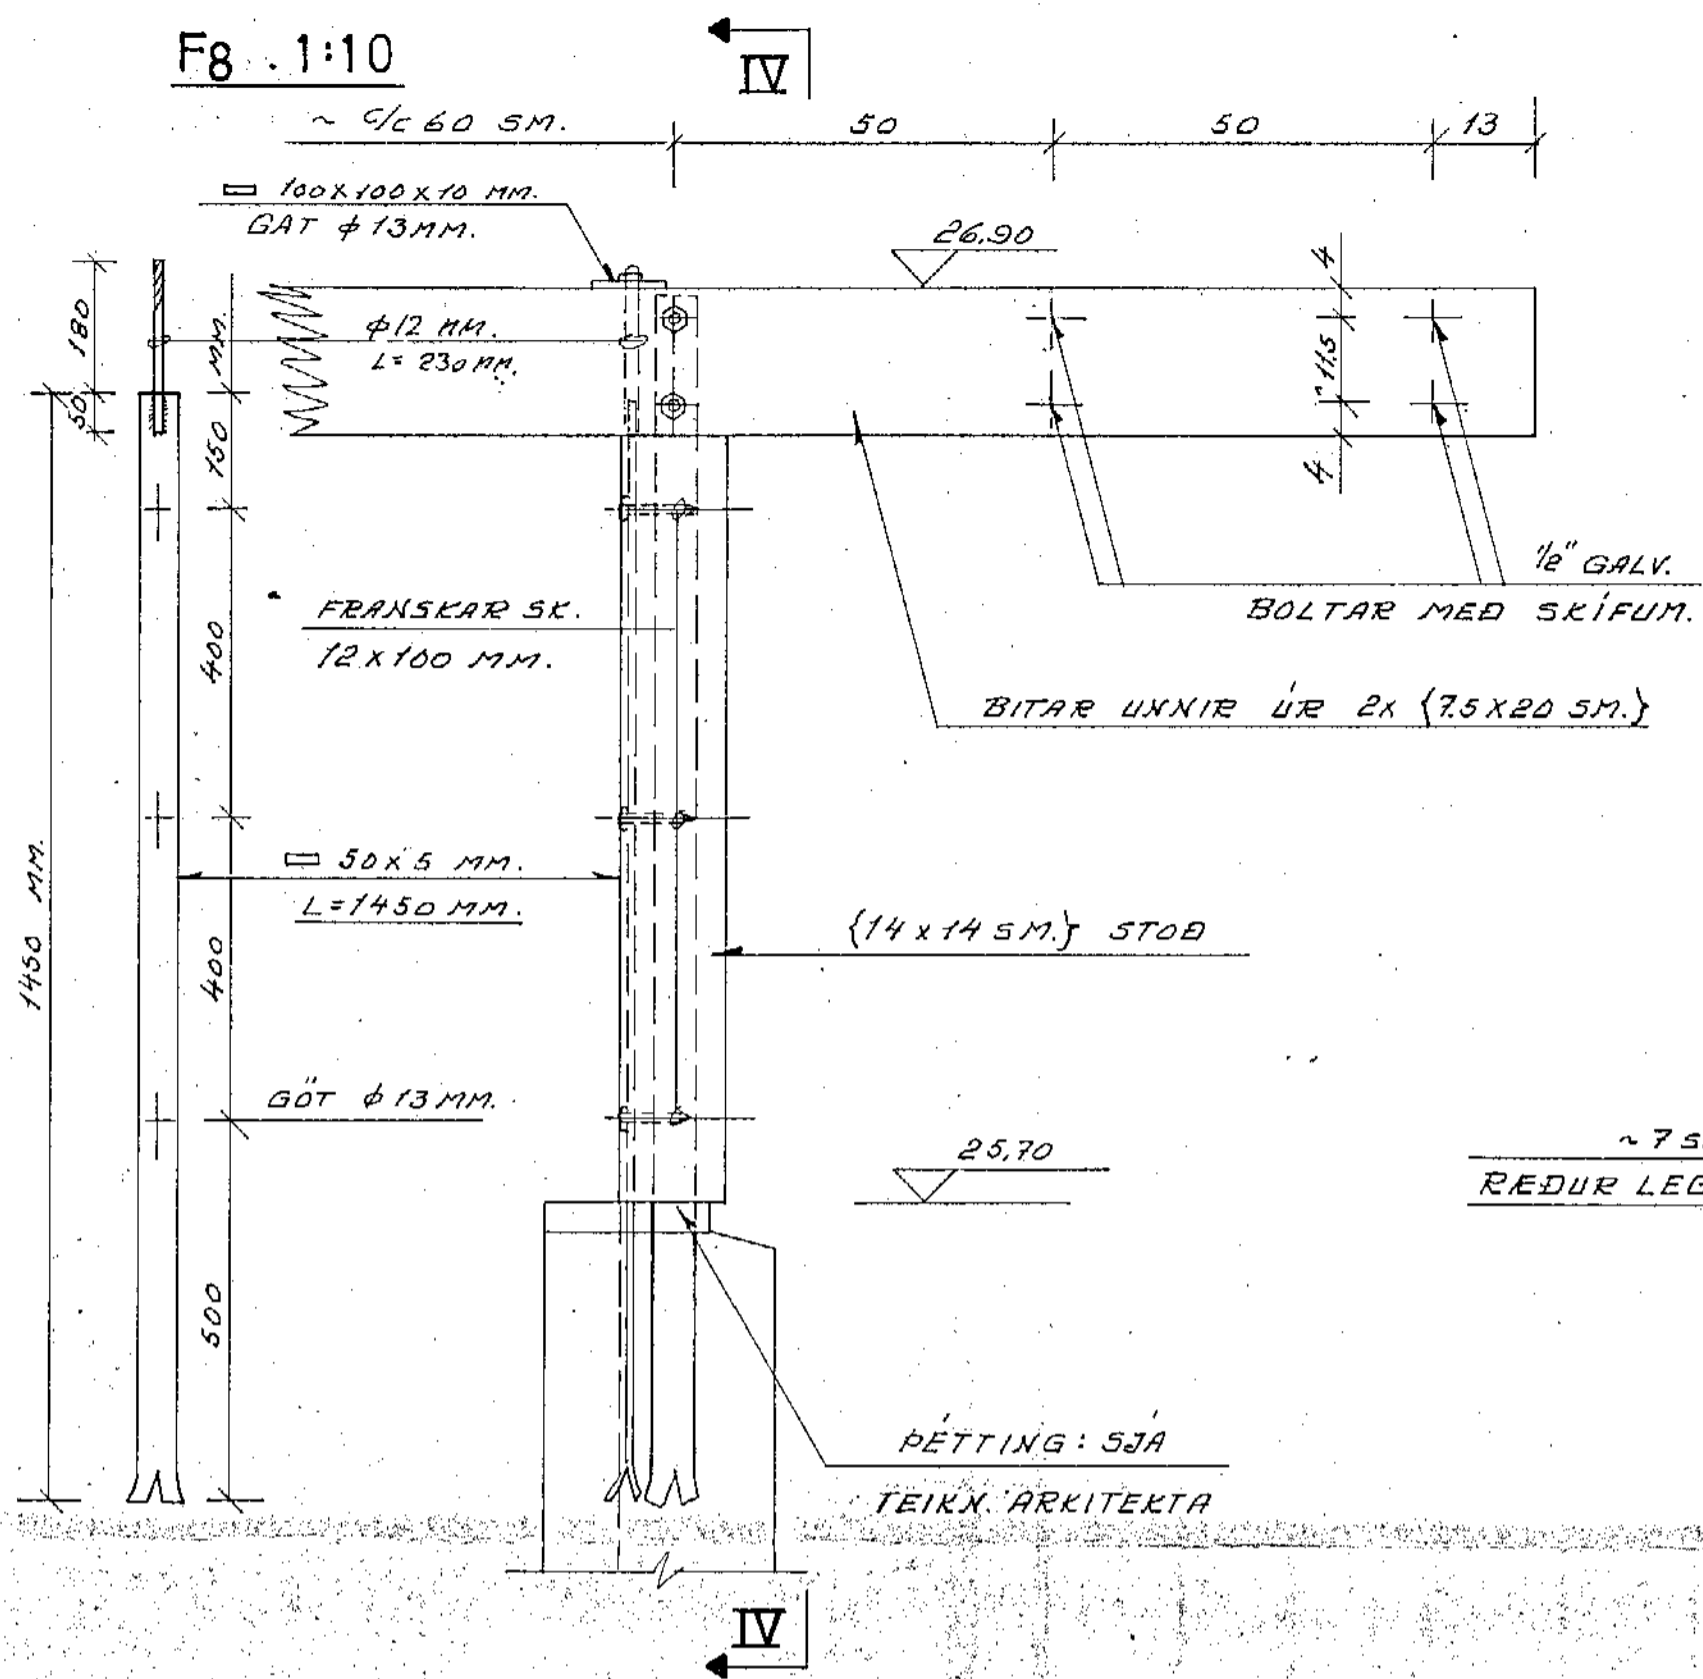


SNID. IV-IV

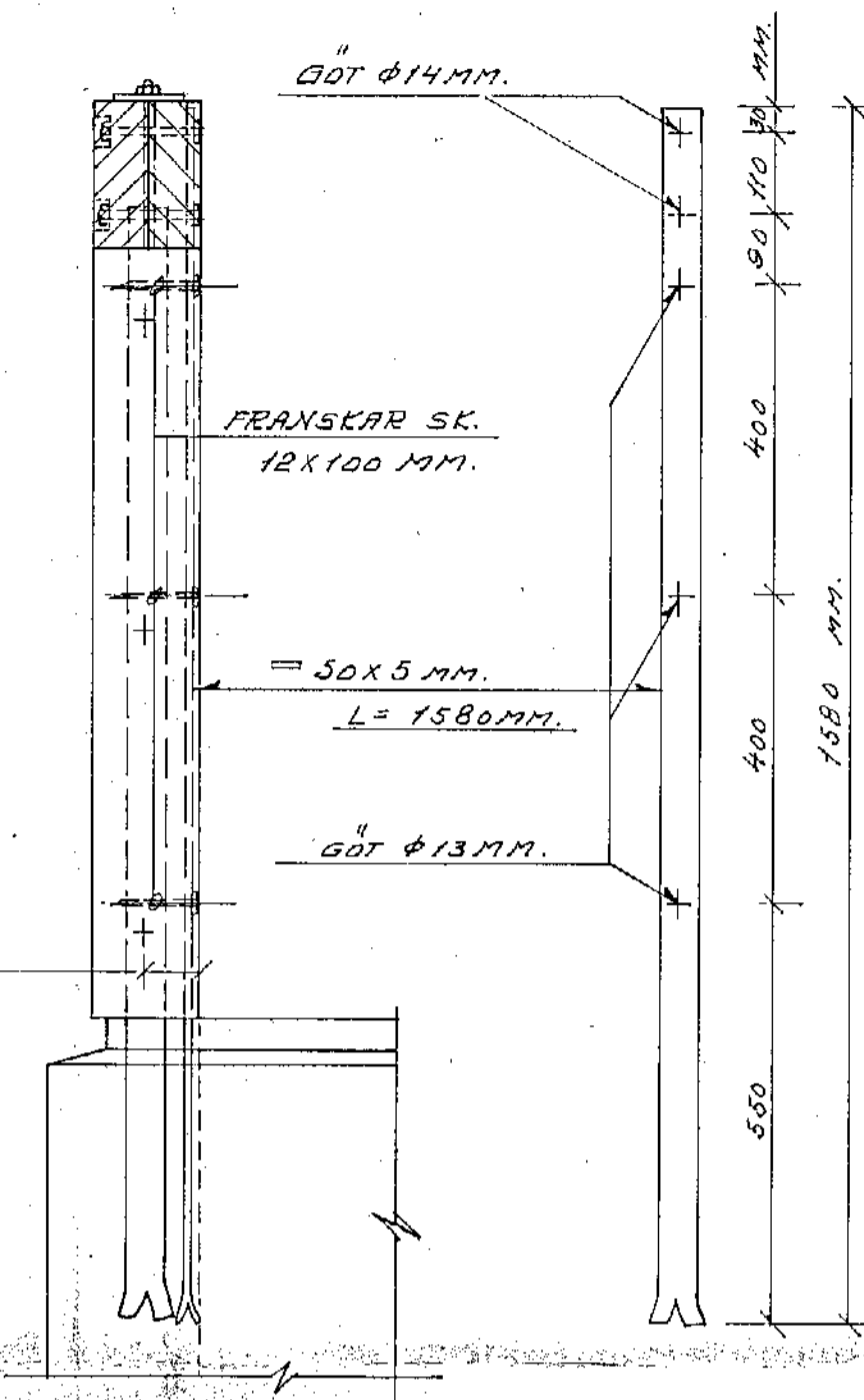

F9 1:10

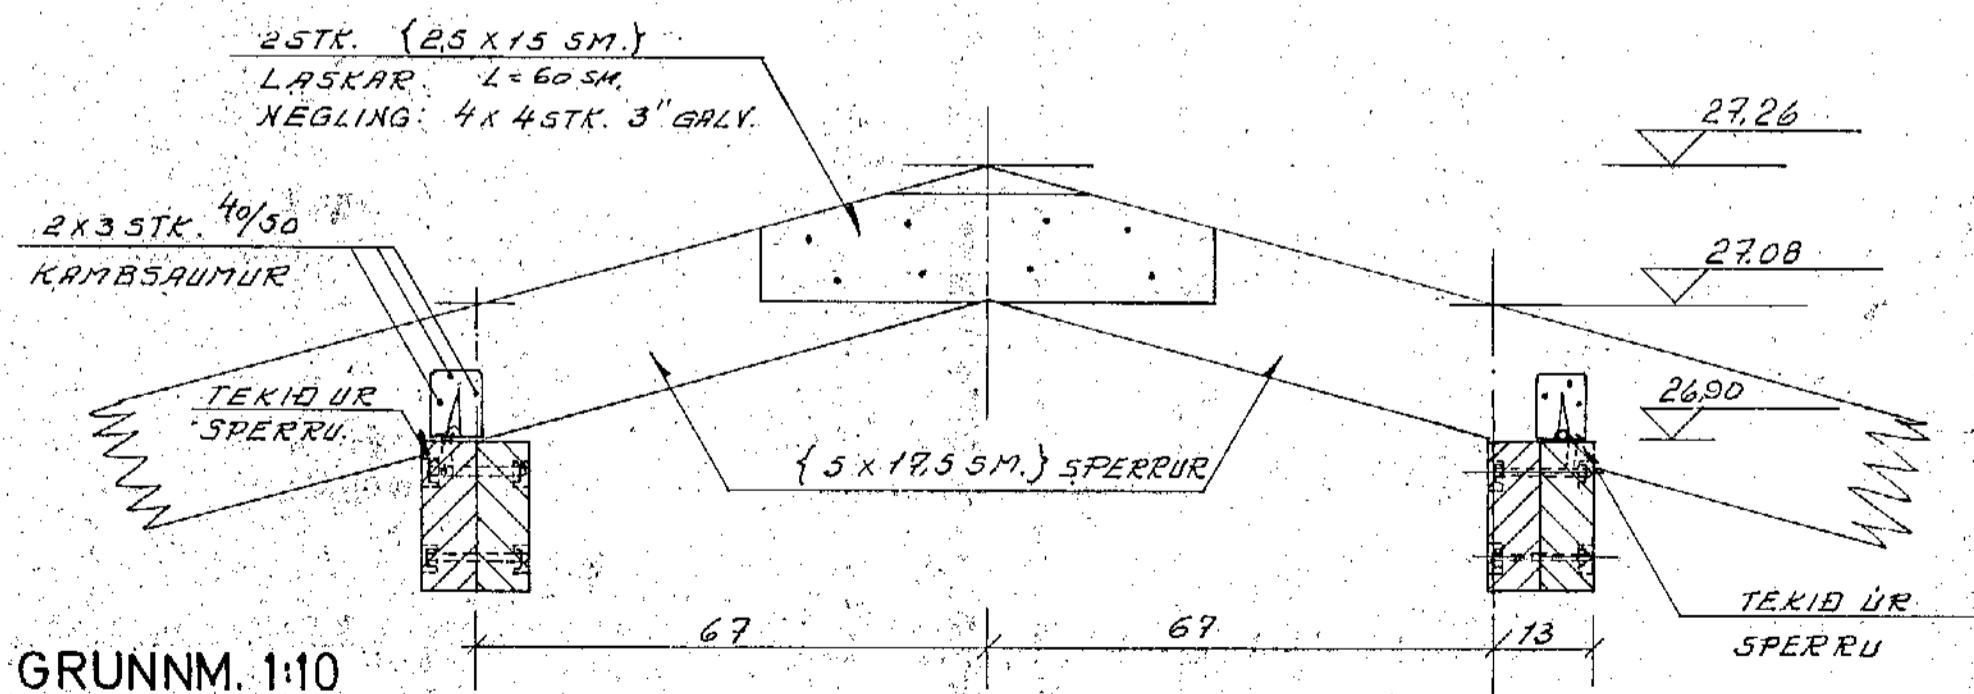


GRUNNM. 1:10

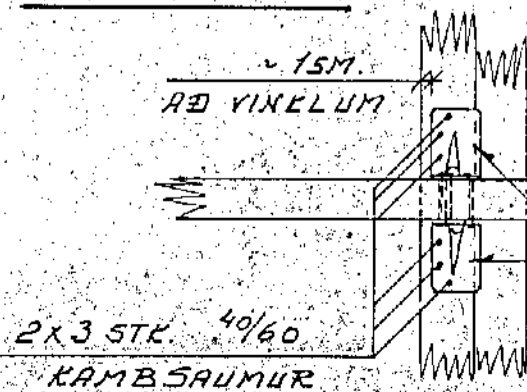


ATH!

2 STK. BMF 90 VINELAR MED RIFI  
KOMI TIL SKIPTIS A STRI OG  
INNRI BITA. GILDIE EINNIG FYRIR F10.

F10 1:10

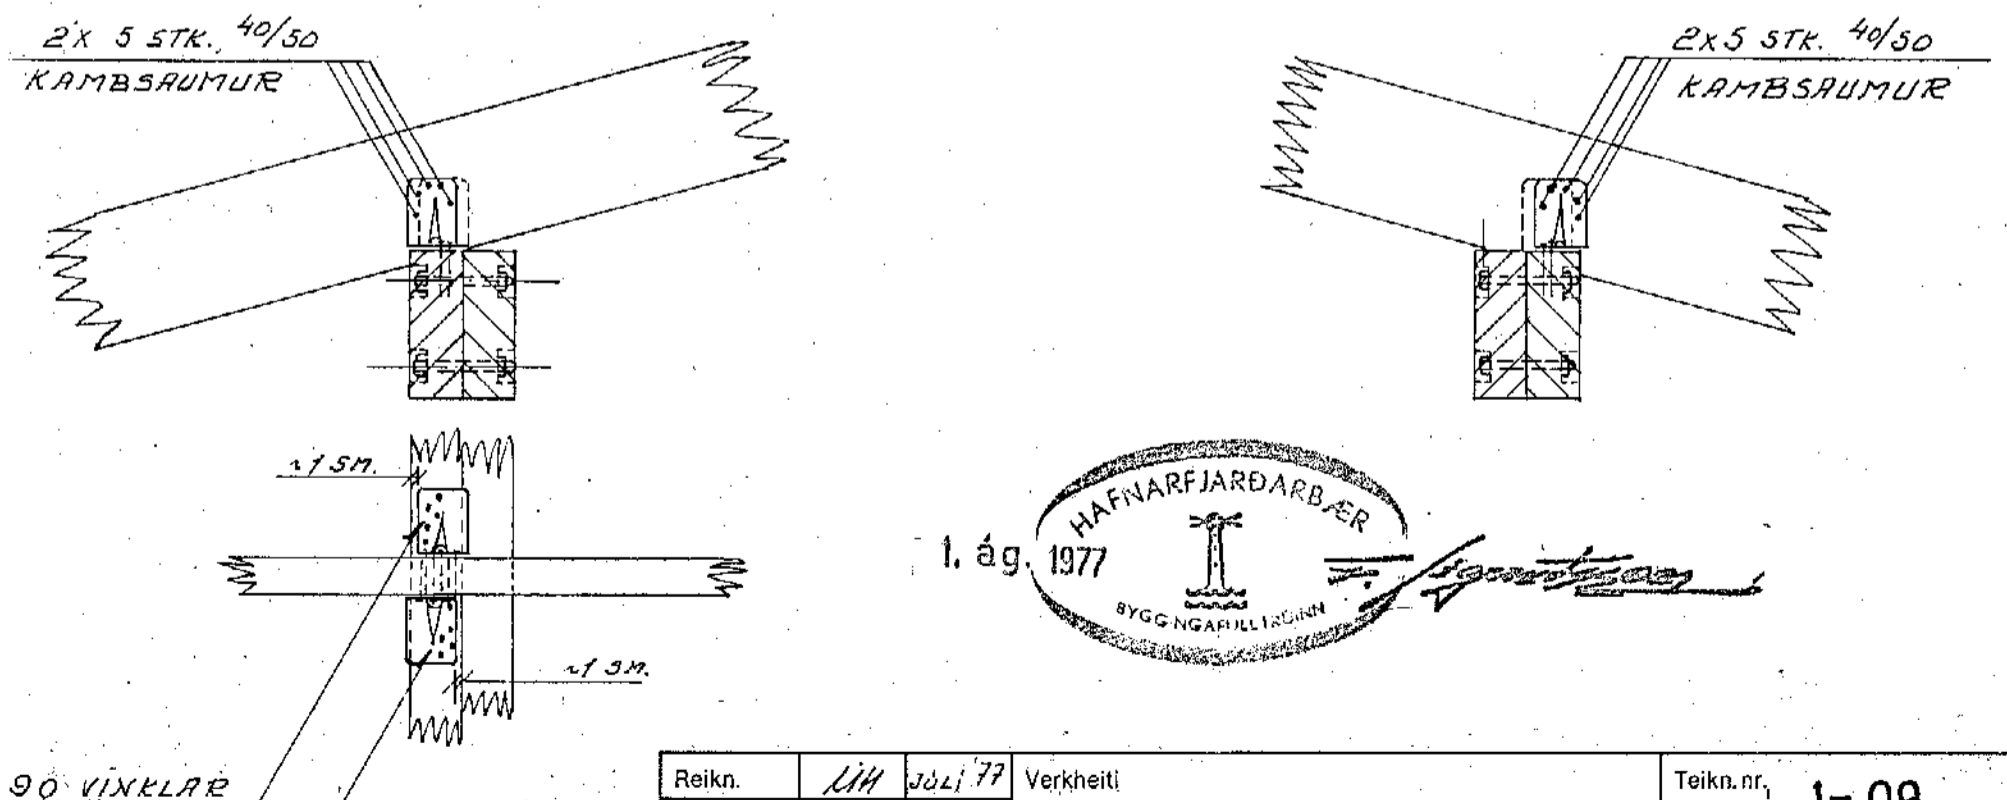

2 STK. BMF 90 VINELAR  
UR STALI. NEGLING OFAN  
I BITA 2x5 STK. 40/60  
KAMBSAUMUR.

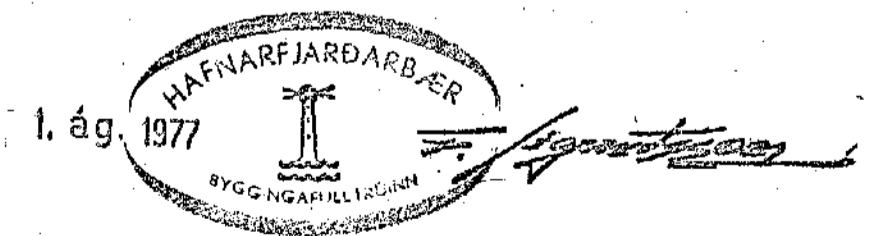

Reikn.	UH	Júli 77	Verkheiti	GLITVANGUR 23 HAFNARFIRÐI	Teikn. nr. 1-09
Teikn.	EG				
Ath.					
Samþ.					
Kvarði	1:10	Verkhlufti	SÉRMYNDIR F8, F9 OG F10		



GUNNAR H. PÁLSSON  
ÚLFAR HARALDSSON  
Skiptihólt 17a Sími 26825