




Reikn:	LH	20/19	Verkefni
Tekn:	EG	-4-	
Ath:			
Samp:			
Kvardi:			
Verkhúti:			

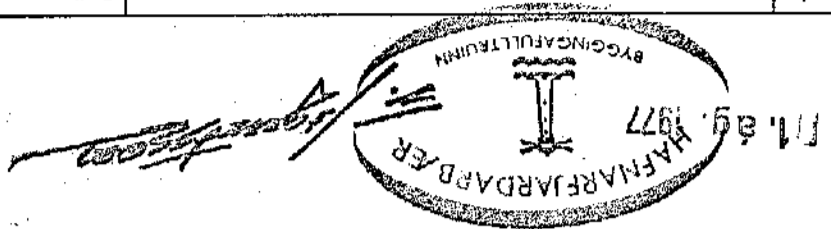


SNID K-K. 1:10

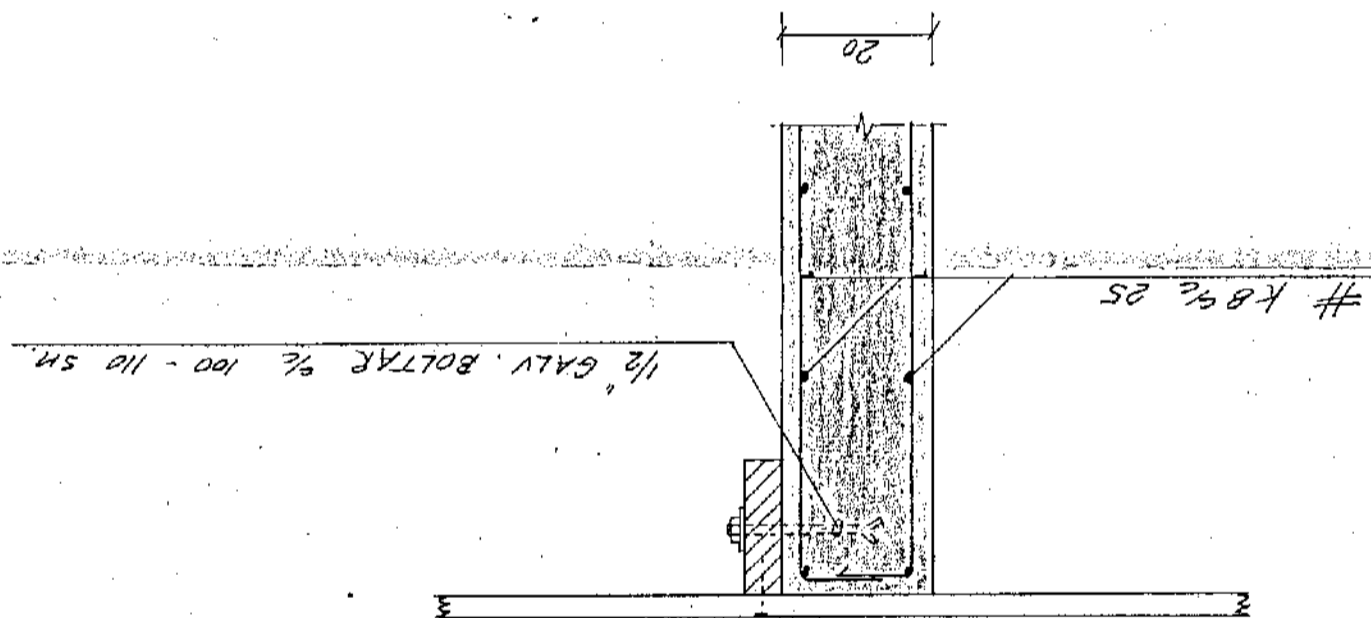


SNID H-H. 1:10

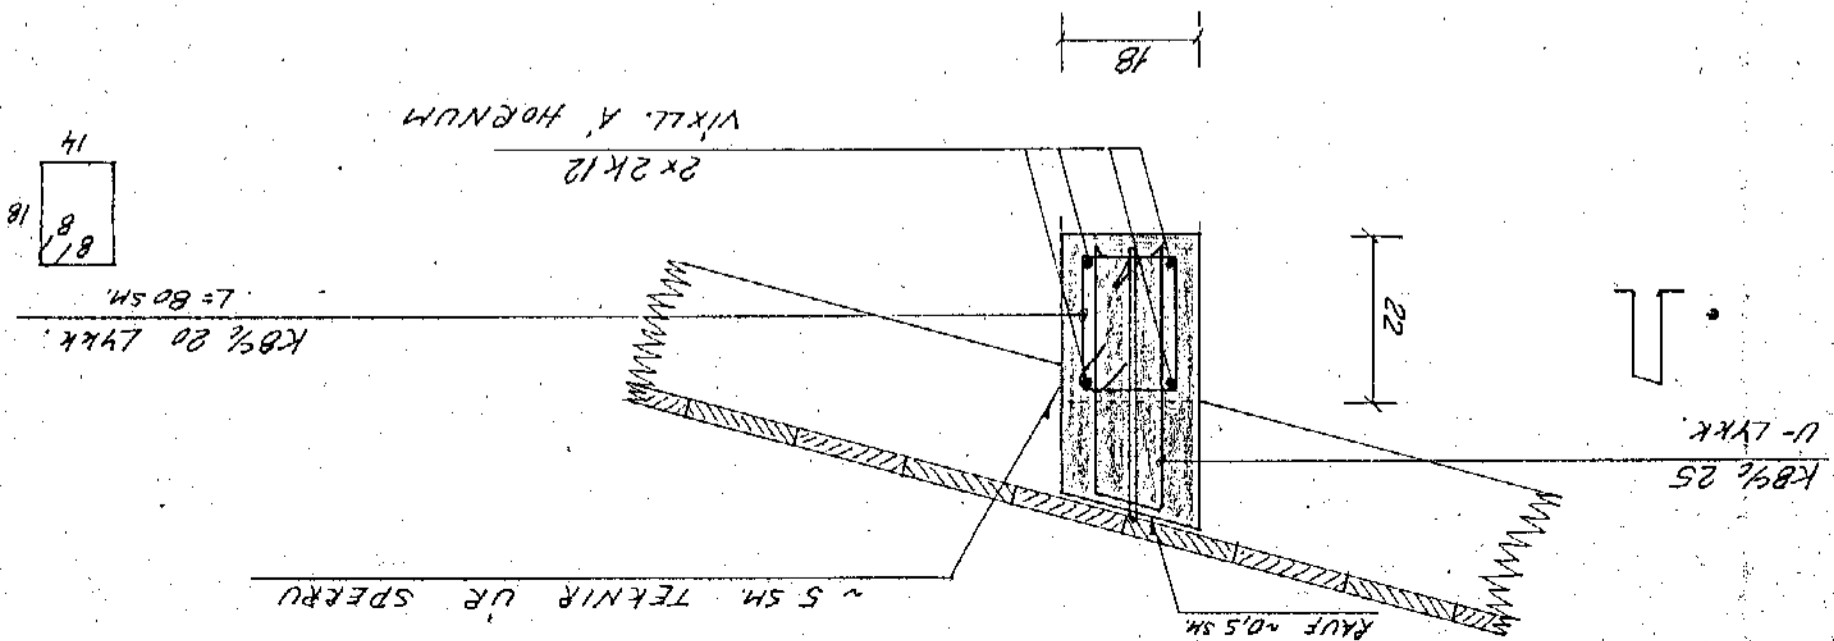


SNID I VEGHLUTA MILLI GLUGGA. 1:10

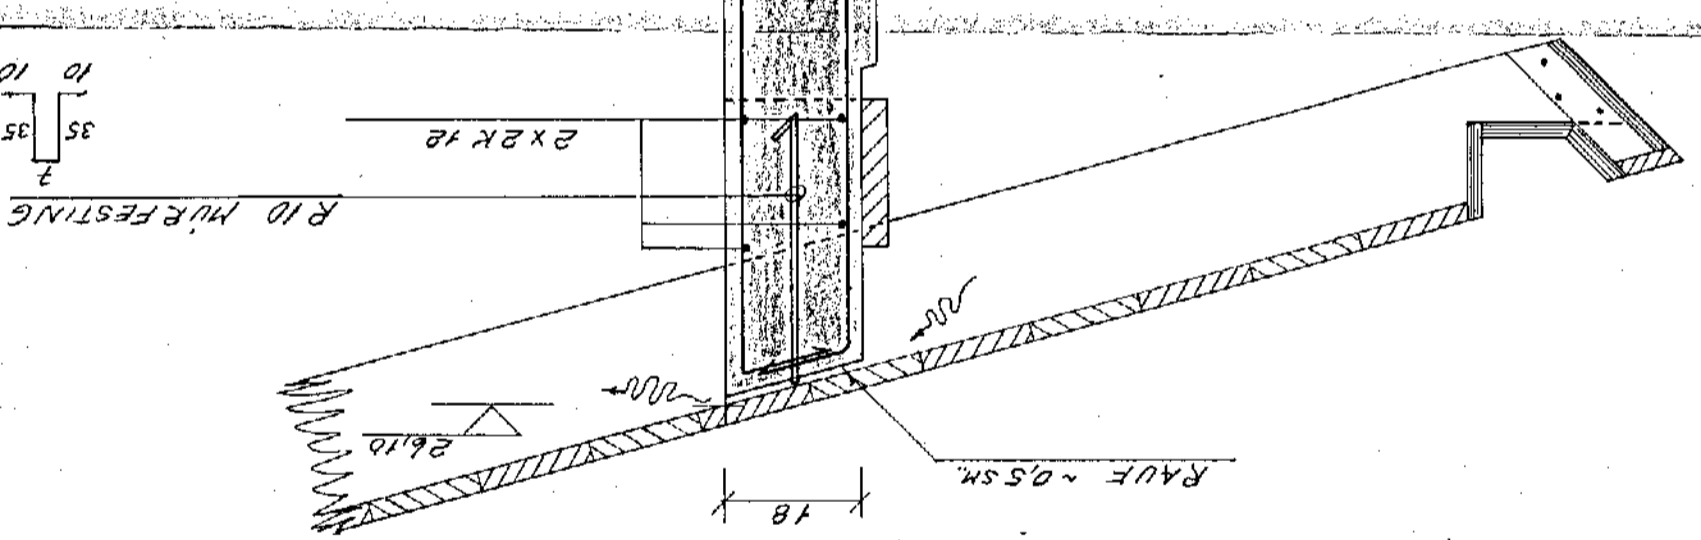

SNID YFIR GLUGGAOPUM. 1:10

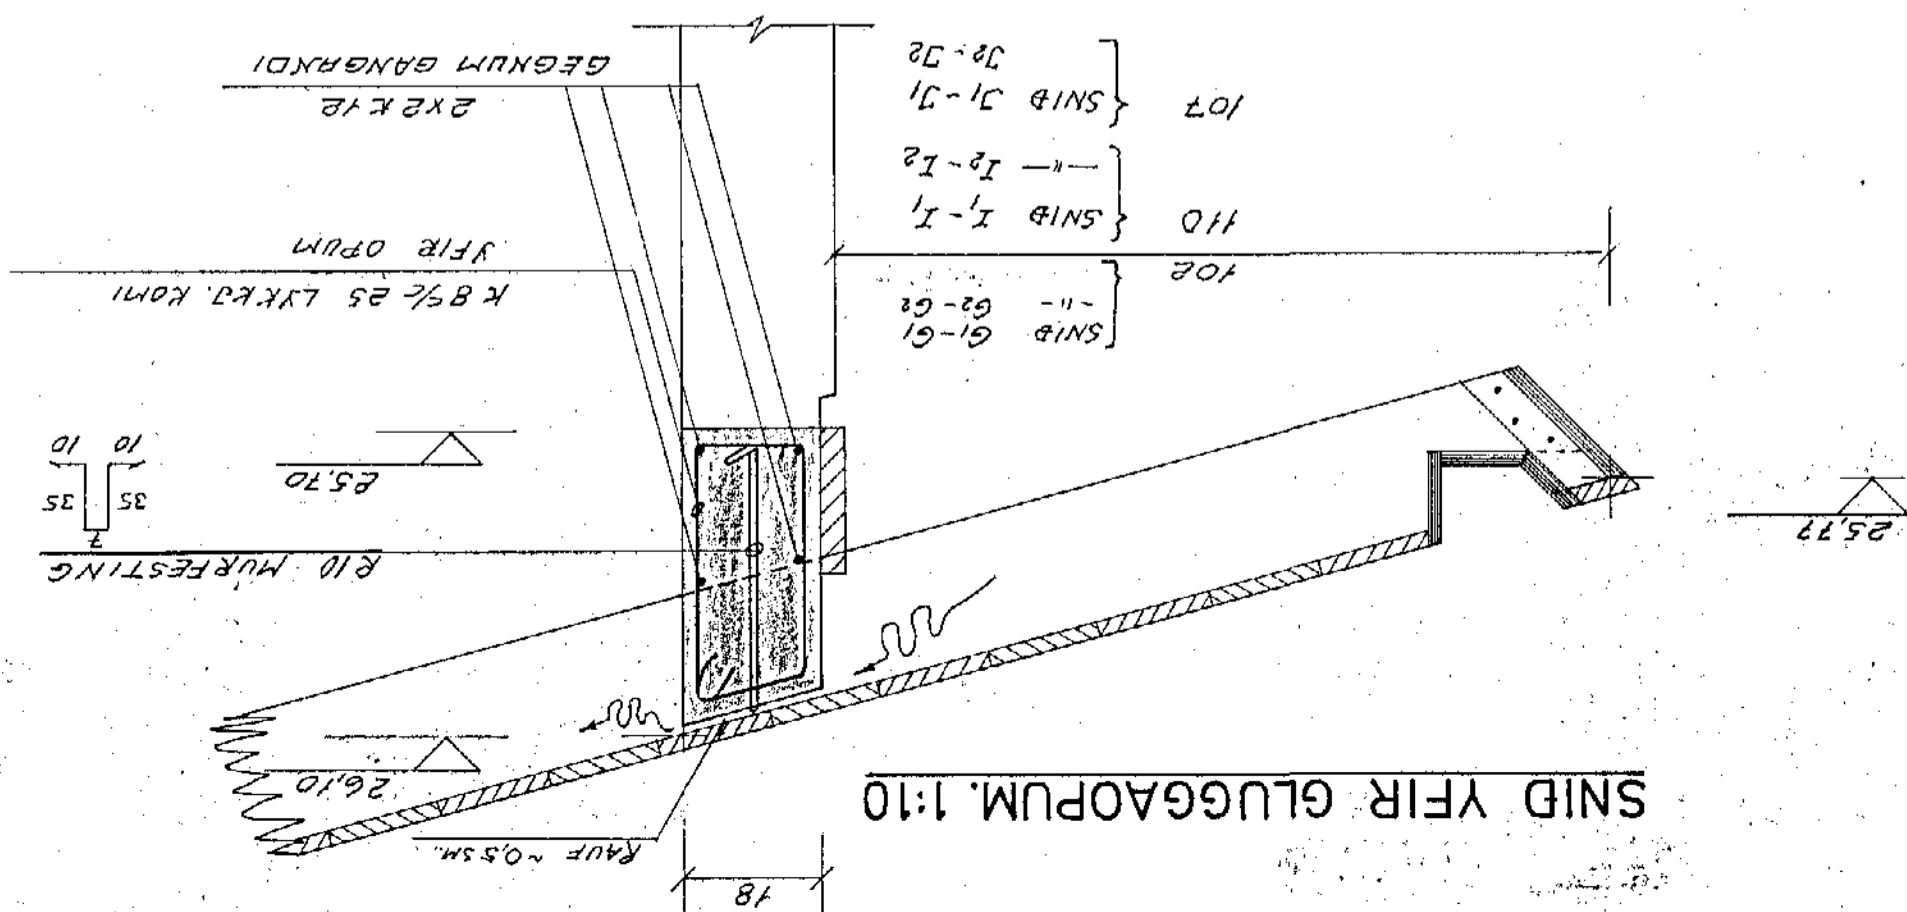

VIXLAGNING A HORNUM. 1:20

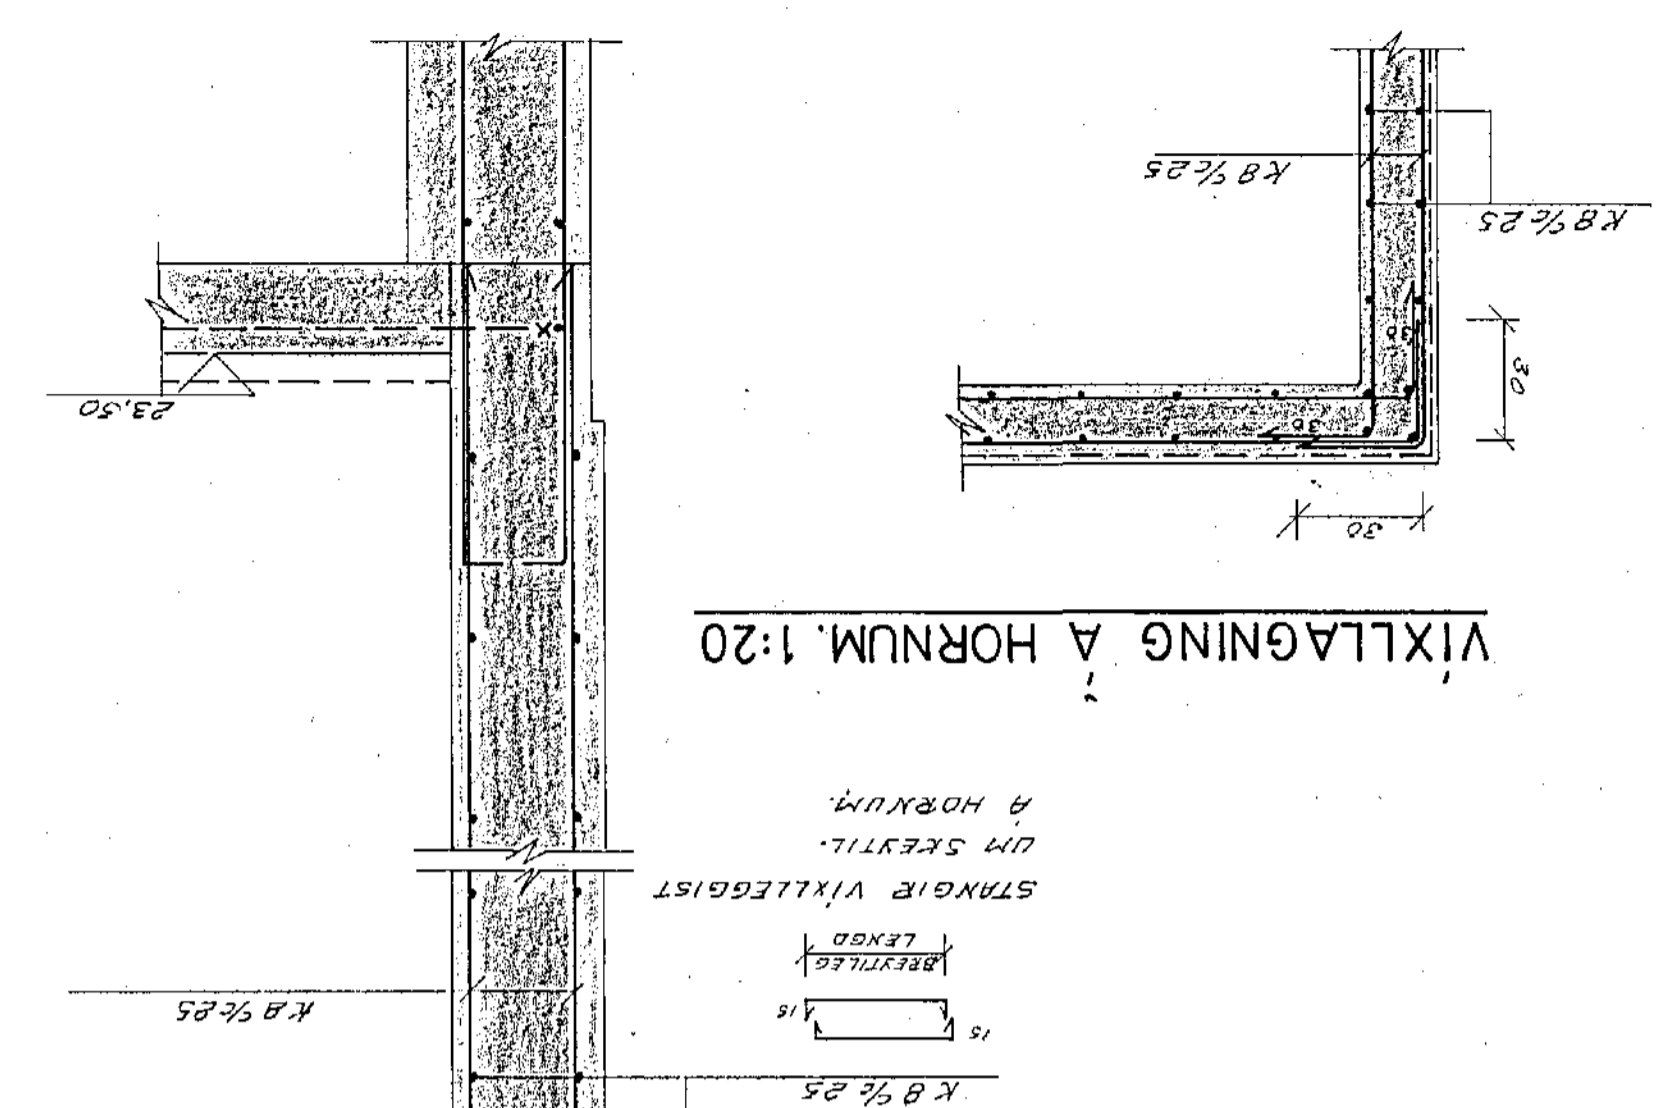

STANGIR VIXLGGIST  
ÚR STEYPTA  
A HORNUM.