




GRUNNMYND 1:50

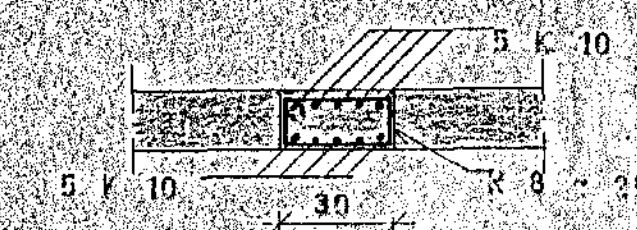


SNID F 1:20

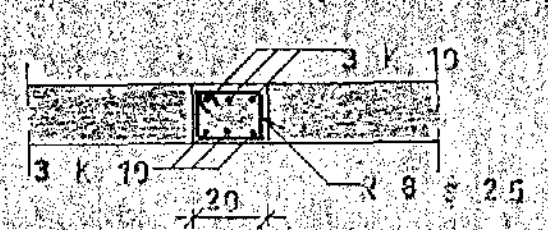


SNID E 1:20

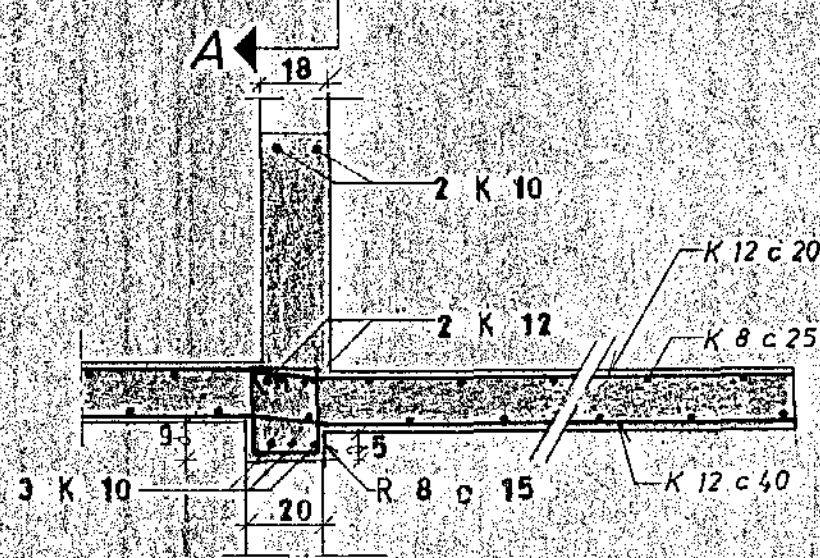

SNID D 1:20

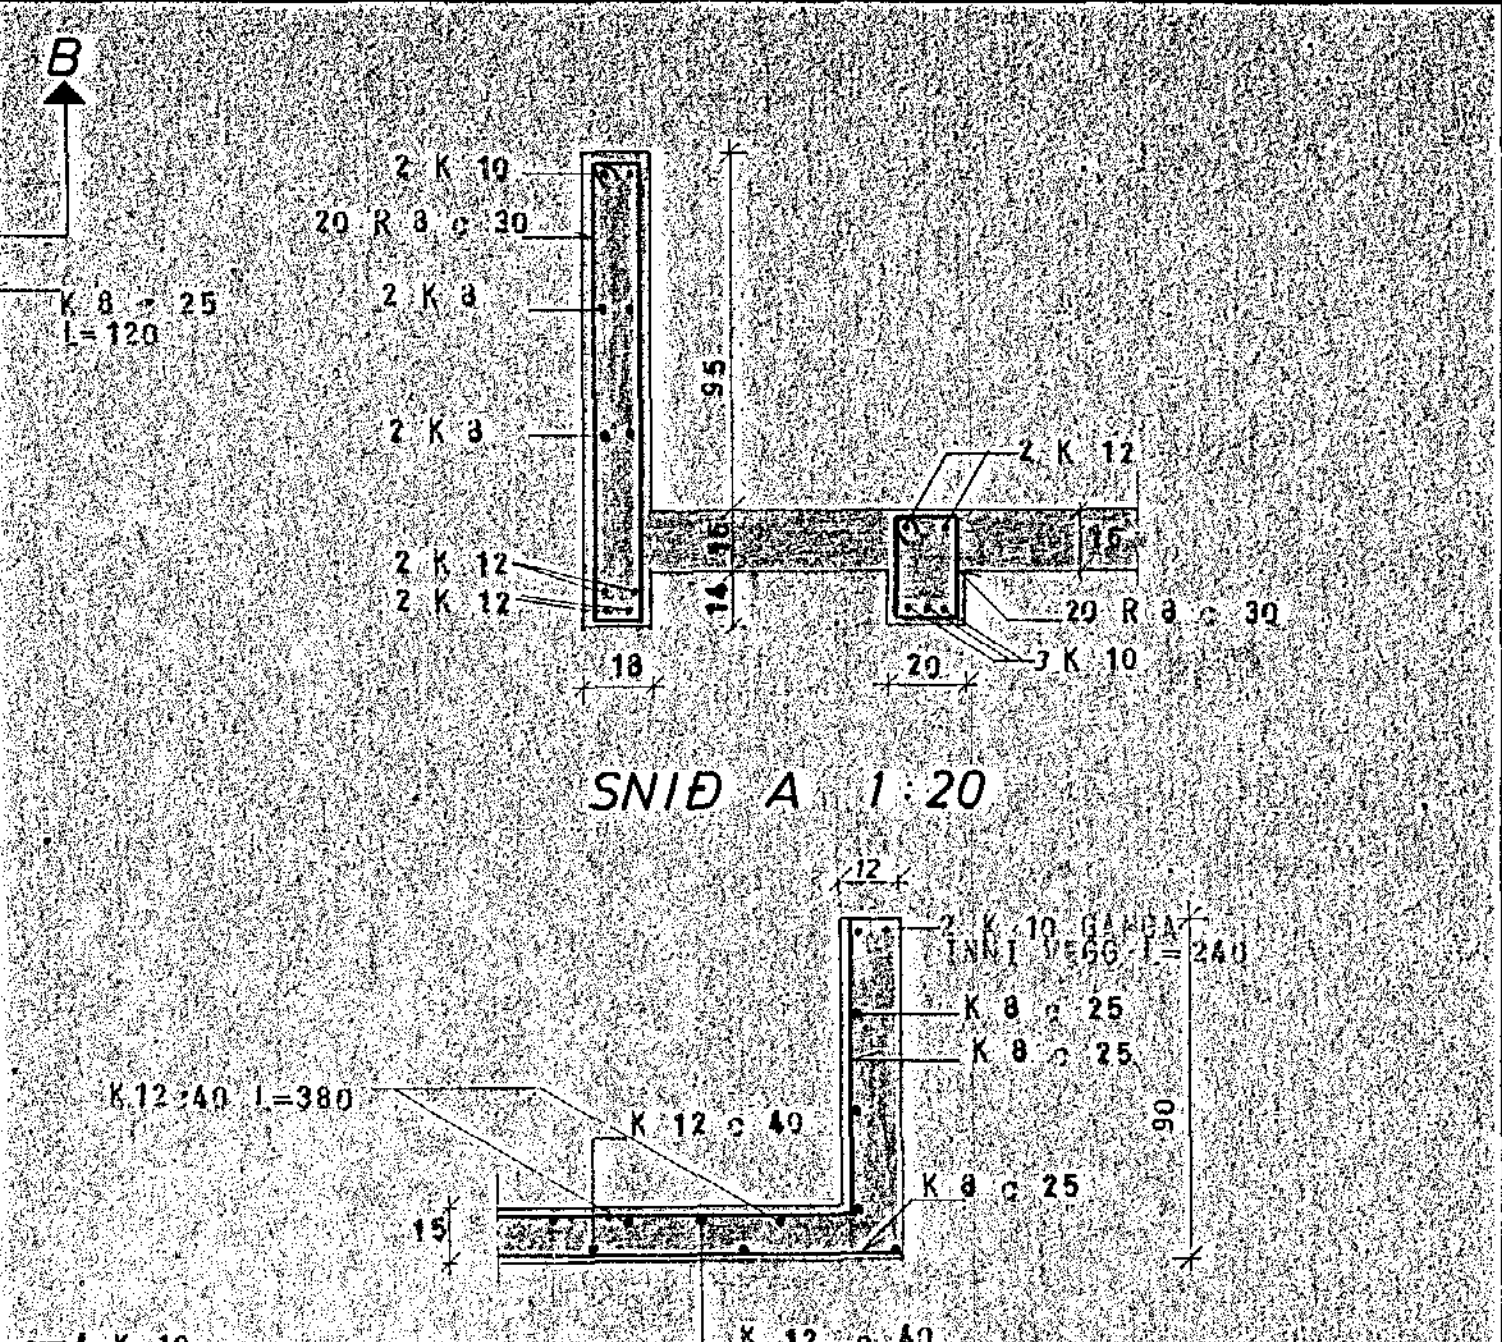


SNID B 1:20

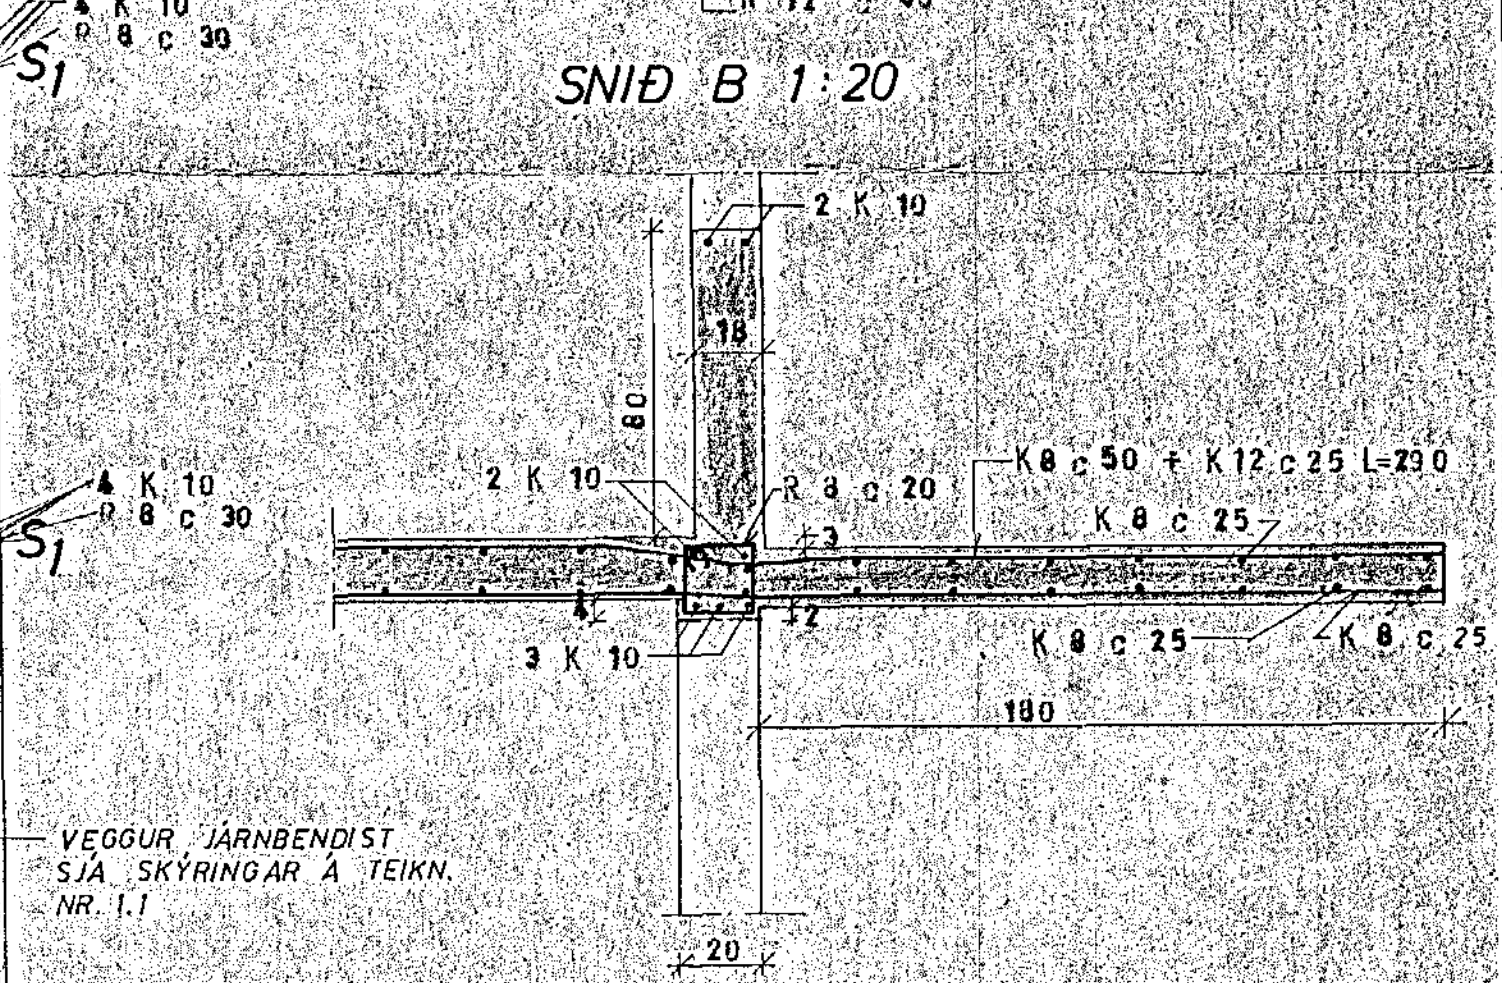

SNID C 1:20

VEGGUR, JARNBENDIST
SJA SKYRINGAR A TEIKN.
NR. 1.1

SKYRINGAR SJA TEIKN. NR. 1.3

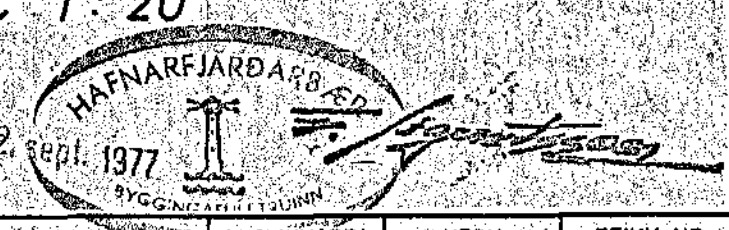

GLITVANGUR 29	AMELIKVARDI 1:20 1:50	VERK 7798	TEIKN NR 1.2
PLATA YFIR KJALLARA	Hannað: J.G. Teiknað: J.G.	Yfirfarið: J.G. Samb: JSB	DAGS JÚNÍ '77
JÓHANN GUNNAR BERGÞÓRSSON VERKFR MVFI STRANDGÖTU 11 — HAFNARFIRDI — SÍMI 53315	BREYTT		