




SAURDUR D-D, M=1:20

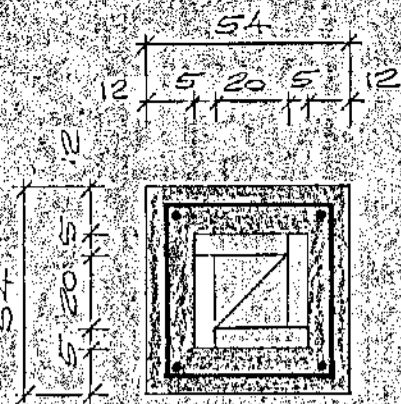


SAURDUR G-G, M=1:20

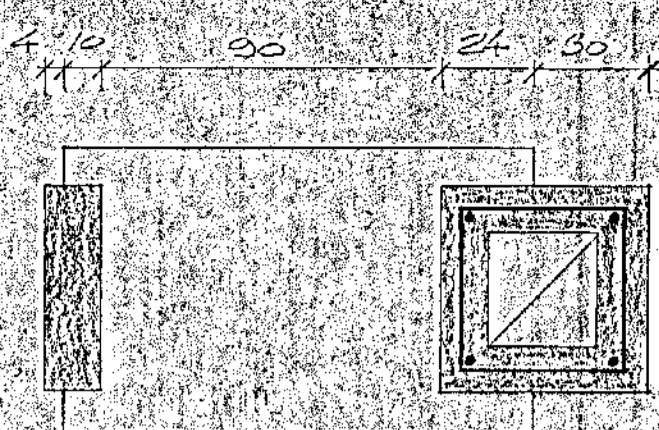

SAURDUR E-E, M=1:20

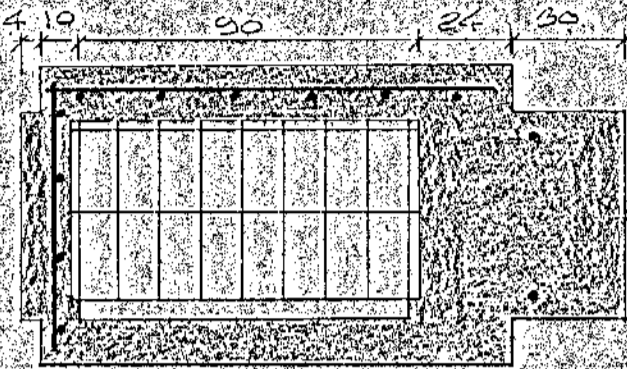


SAURDUR C-C, M=1:20

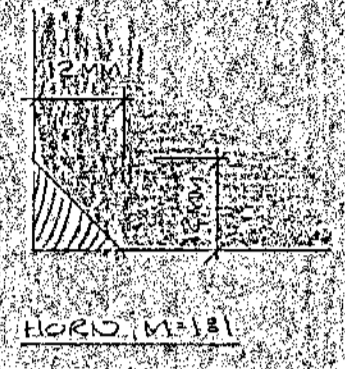


SAURDUR F-F, M=1:20

12x12 MM HORN SKAL
TRAD AF BILUM
KENTUM.

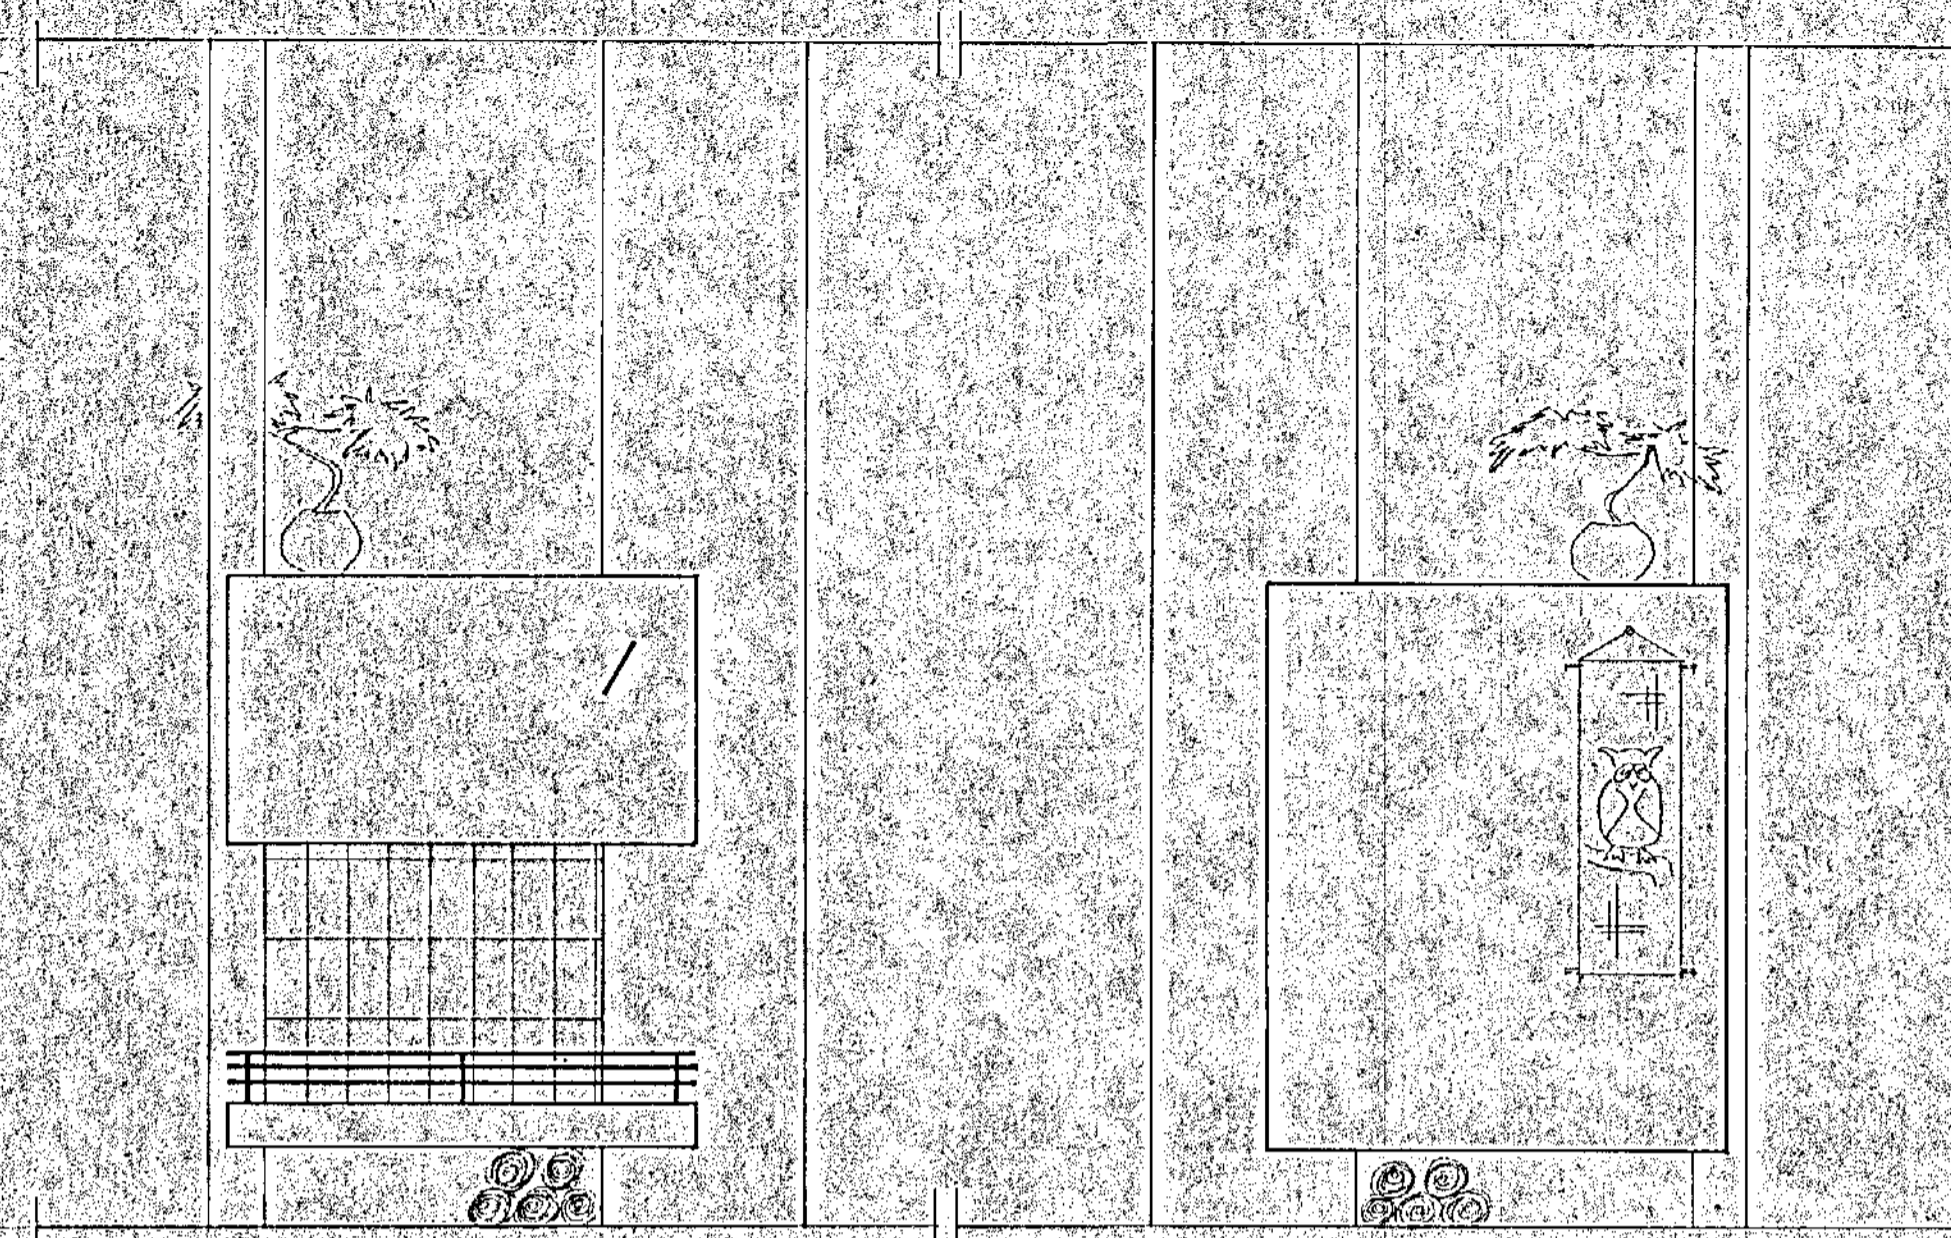


HLID A, M=1:20

HLID B, M=1:20

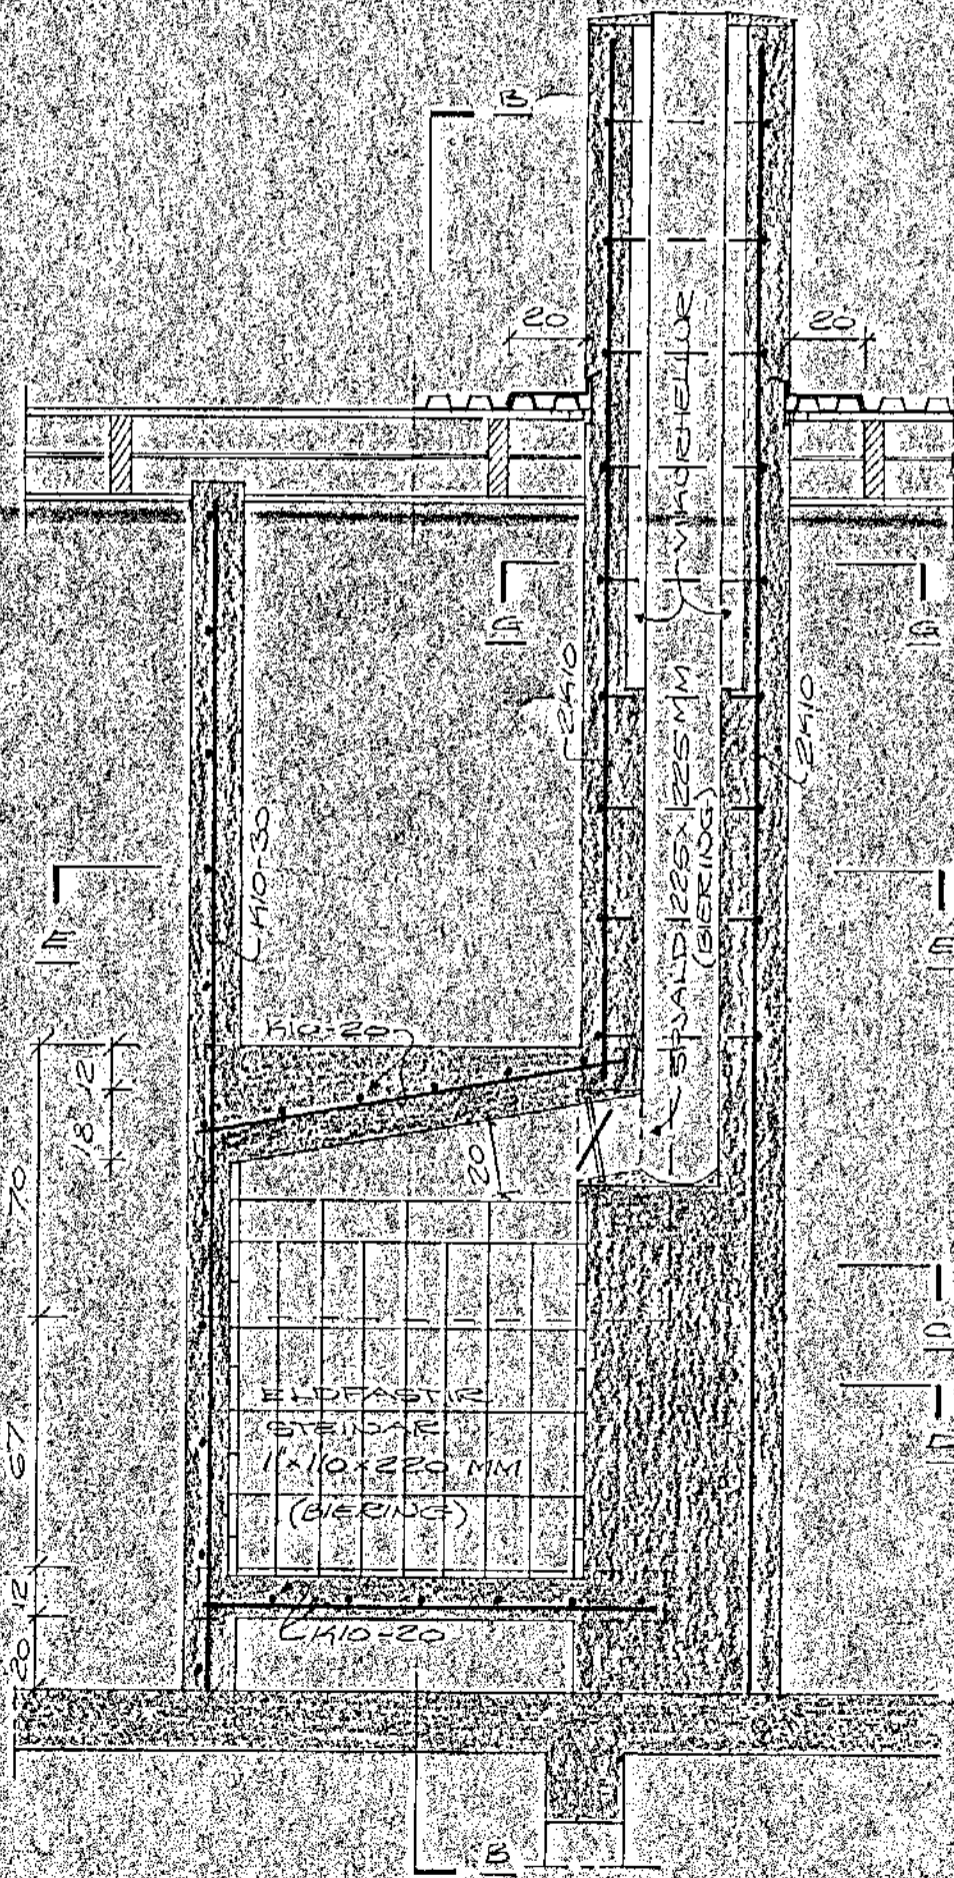

SAURDUR A-A, M=1:20

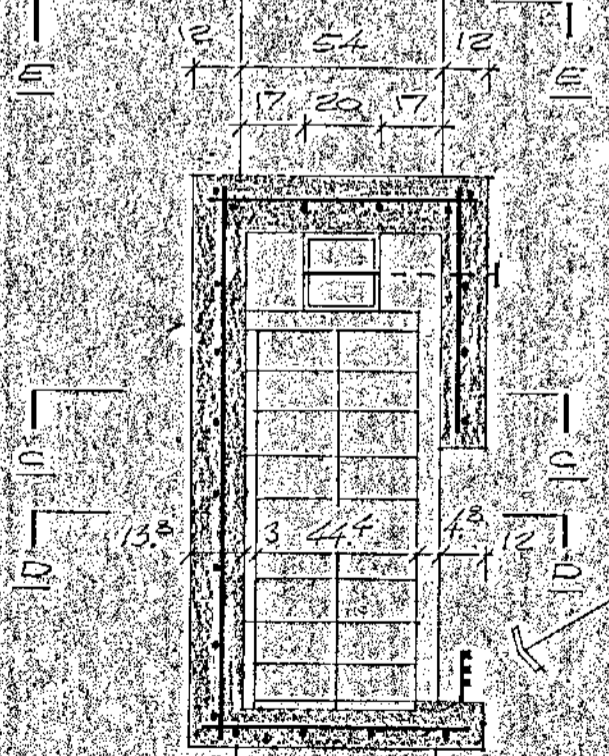

SAURDUR B-B, M=1:20



HLID C, M=1:20

STEINSTEYPA: 5200
BENDISTALL: 145 X 0
ELDFASTUR STEINAR (1x10x220 MM) OG
ELDFASTUR LEIR SVÖ OG ADELVAULD (225x225 MM)
FEST HVA BERING.
HLIF FILLVARNAE NESTAFLOGI FRAMT SIGED
EFFIR DOTHUNUM FESTHVA TRANSIT TRADING.

HAFNARFJARN
25 APRIL 1978
BYGGINGAFULLT

GRANNGJÖE DE. 31
HAFNARFJEDI APRIL 1578
ARVARHEAUNI 47 50587
ARINDU

Agnel Magnússon A.P.I.