

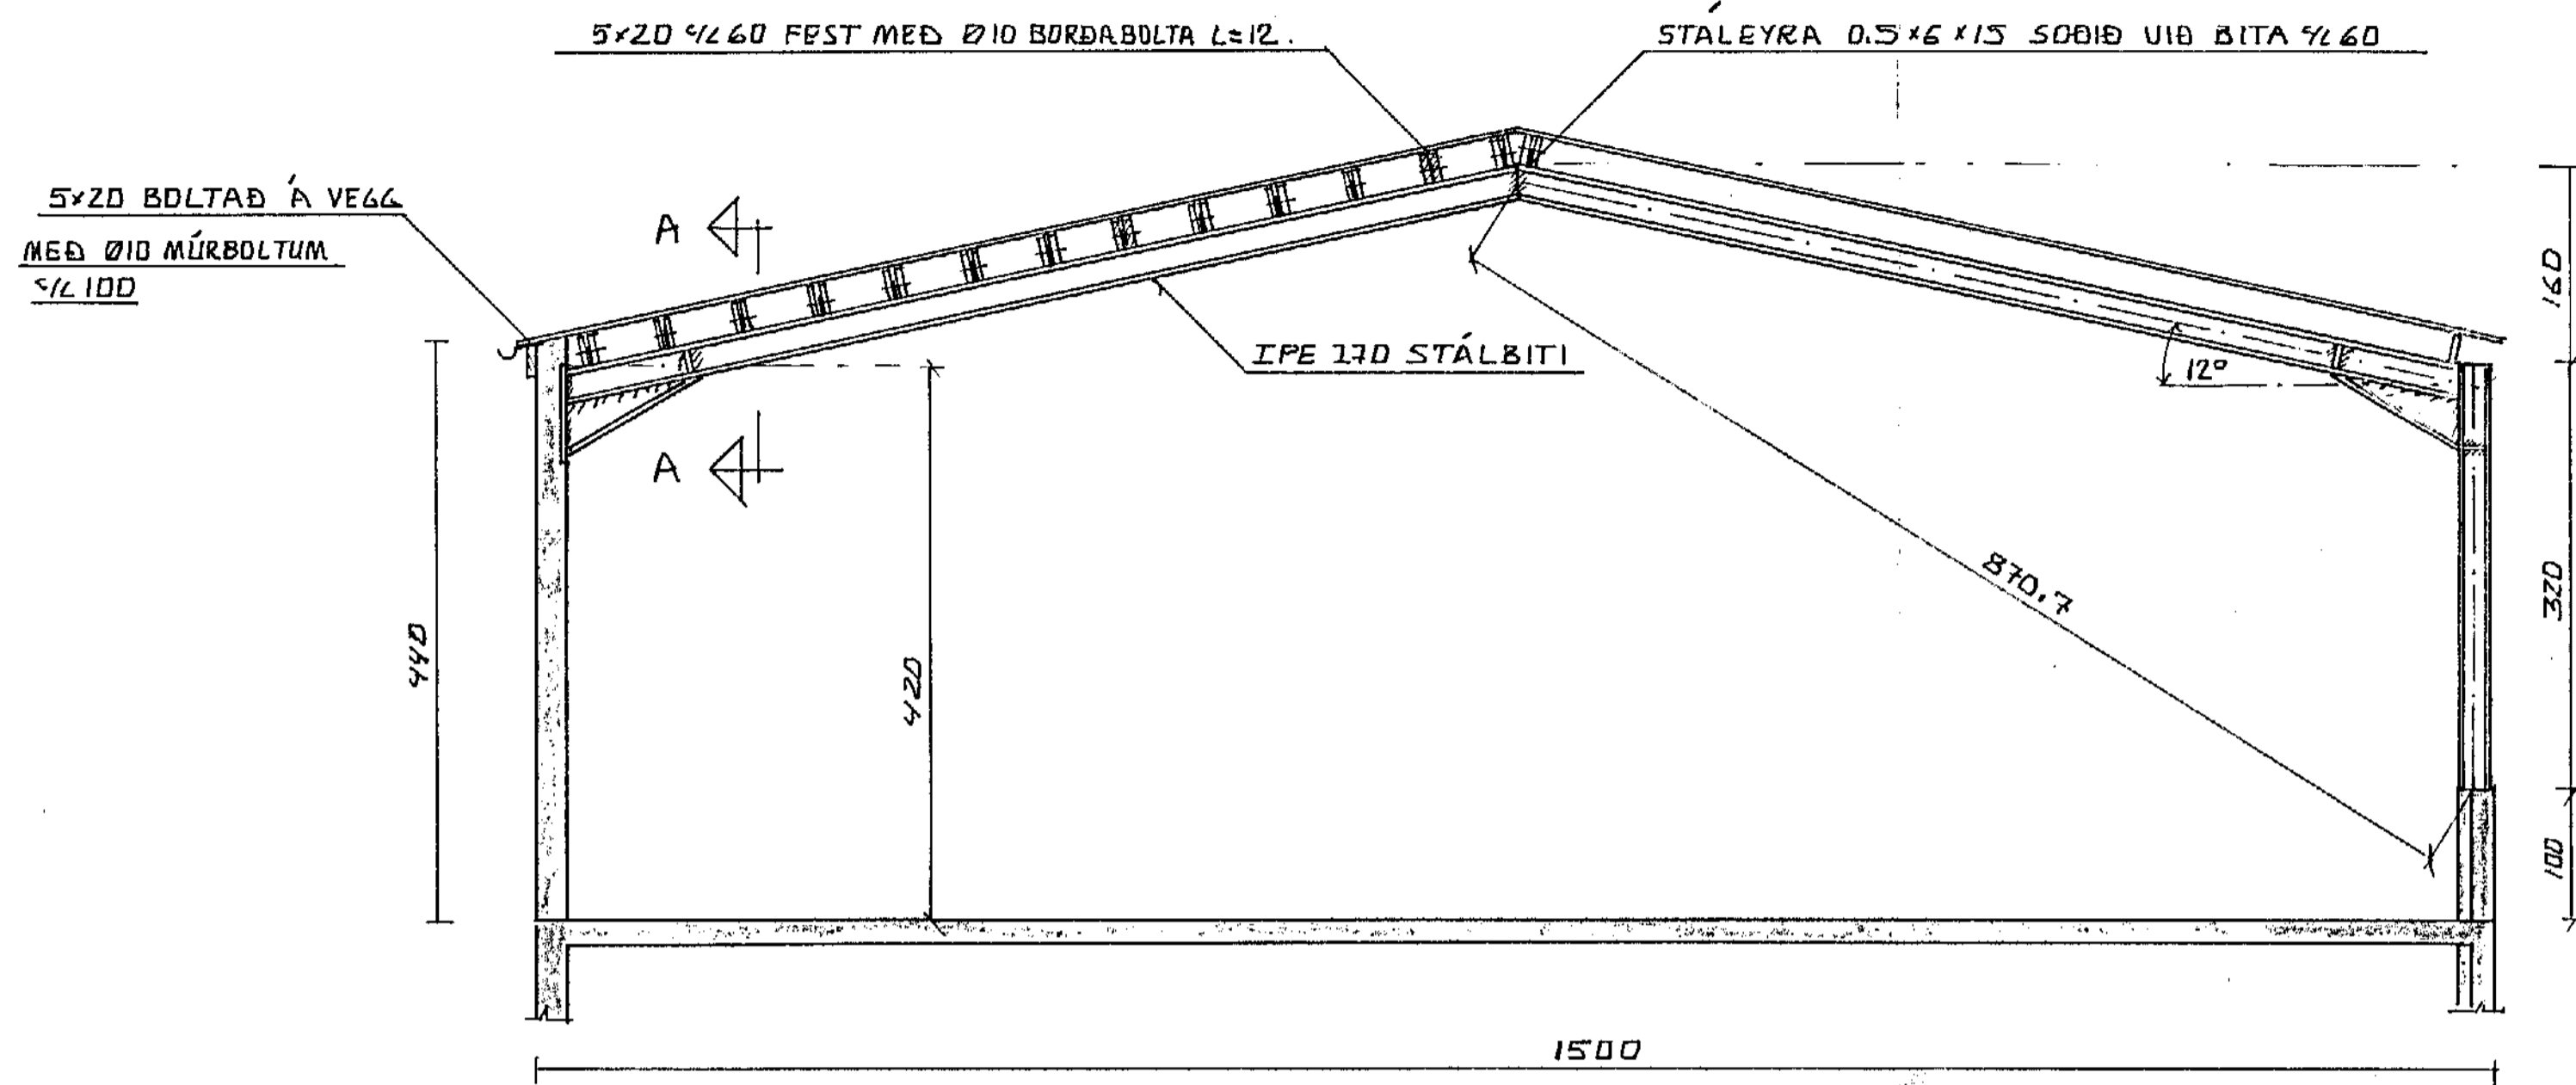


SNID Í RAMMA MÆV 1:50

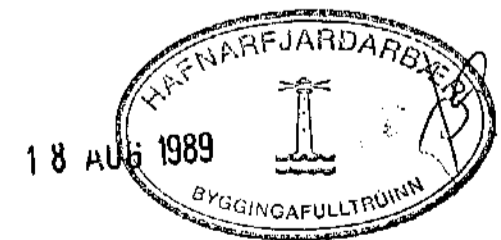

SNID A-A. MÆV 1:10

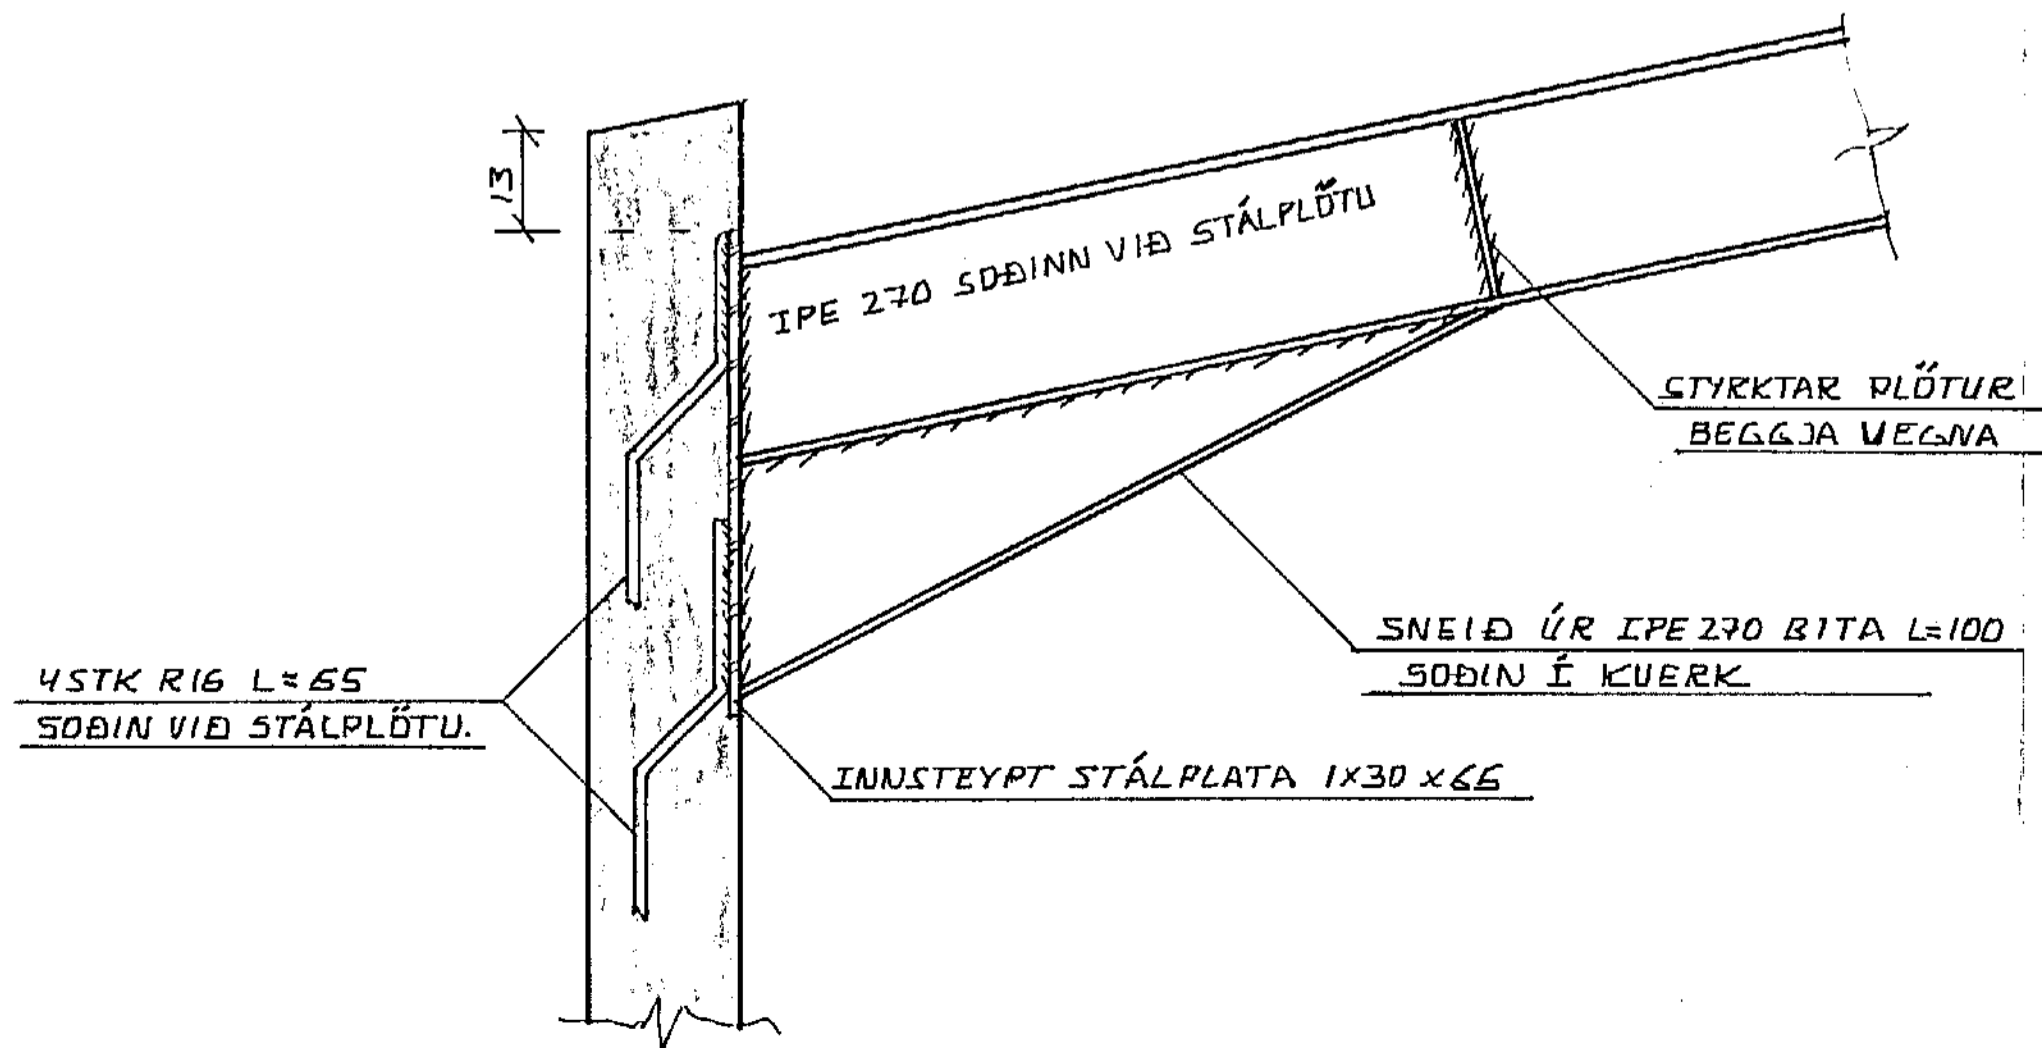

GRANATRÖÐ 2		Sveinn N. Veltjöhann	
HAFNARFIRÐI		MVFÍ	
IÐNADARHÚS		Kettuvík S. 92-14838	
BURÐARRAMMI		BYGGINGAR:	TEIEN
ÚR STÁLI		MÆV:	NR:
		1:50, 1:10	H89-03
		DAGS:	
		Maí '89	