



AUSTUR-GAFL MKU 1:50

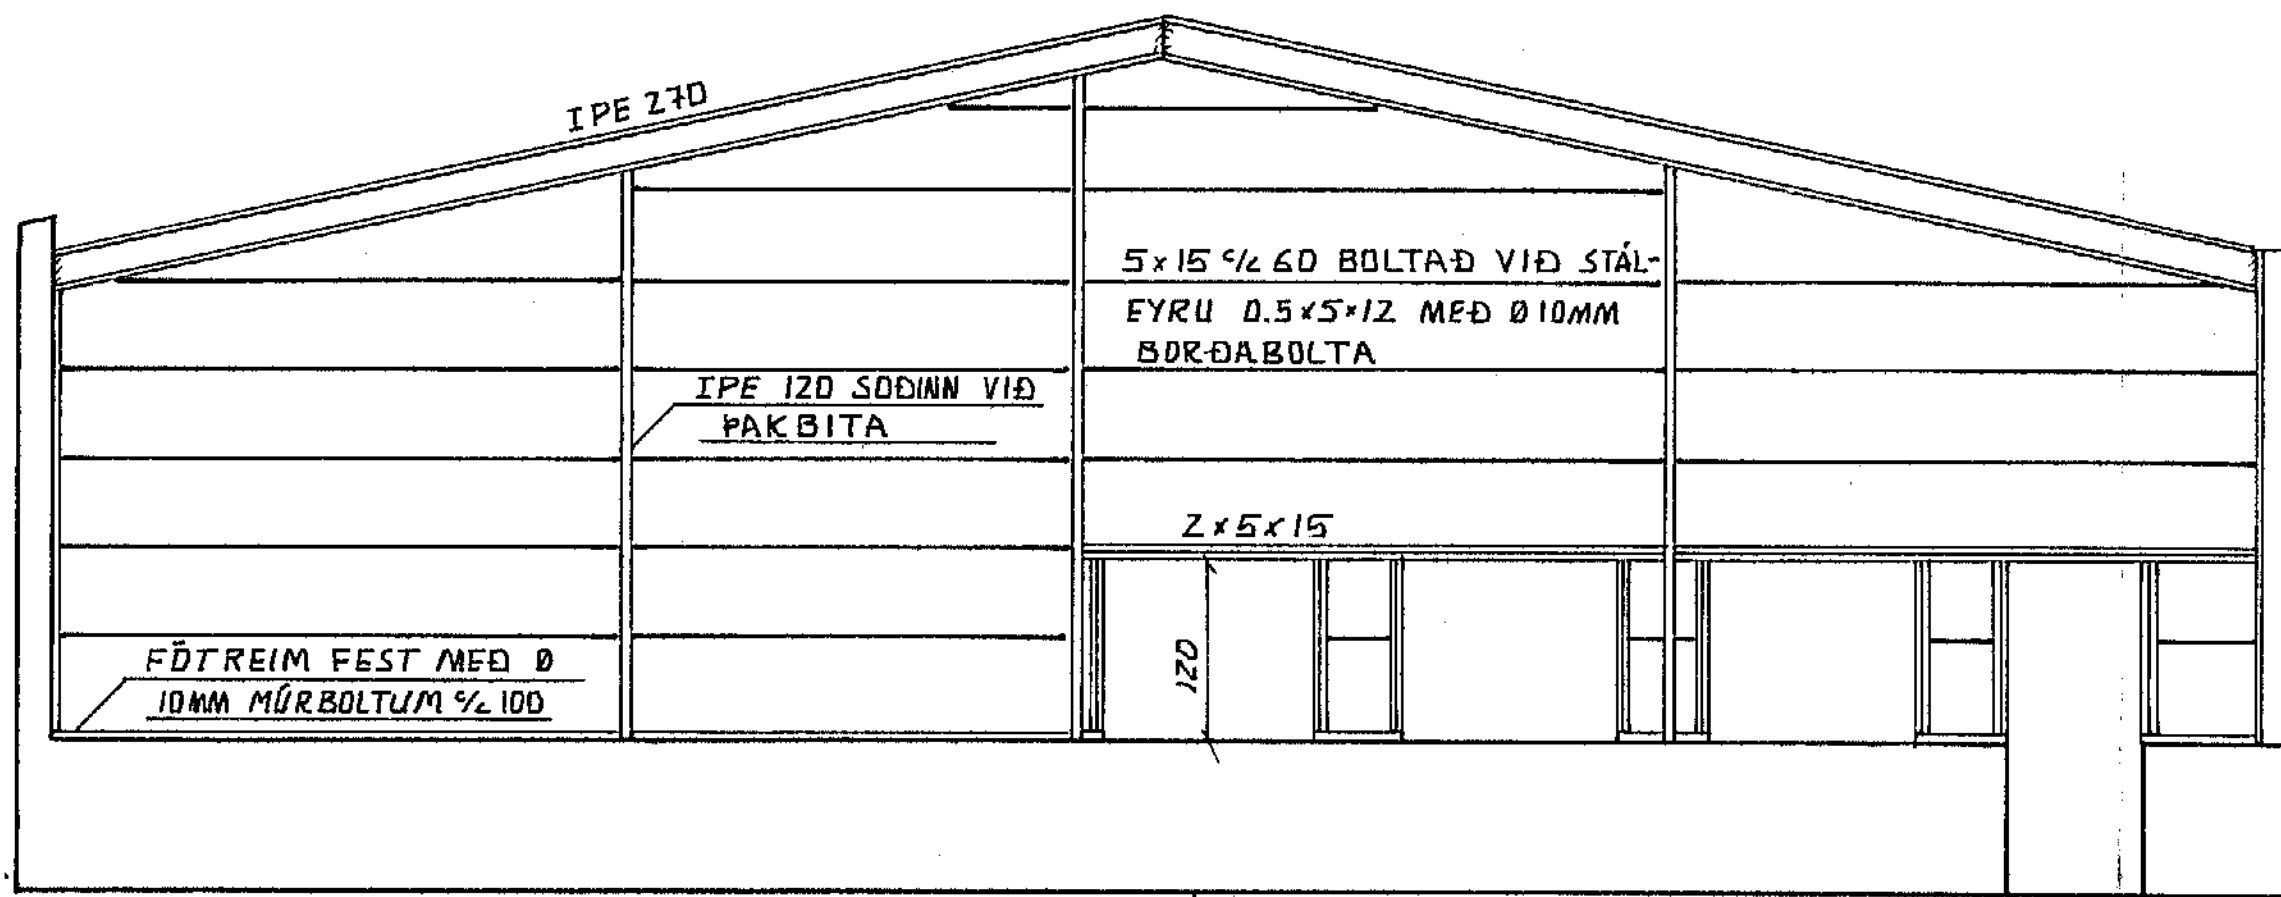


140 60 140 60 140 60 90 100

NDRÐUR-HLIÐ MKU 1:50

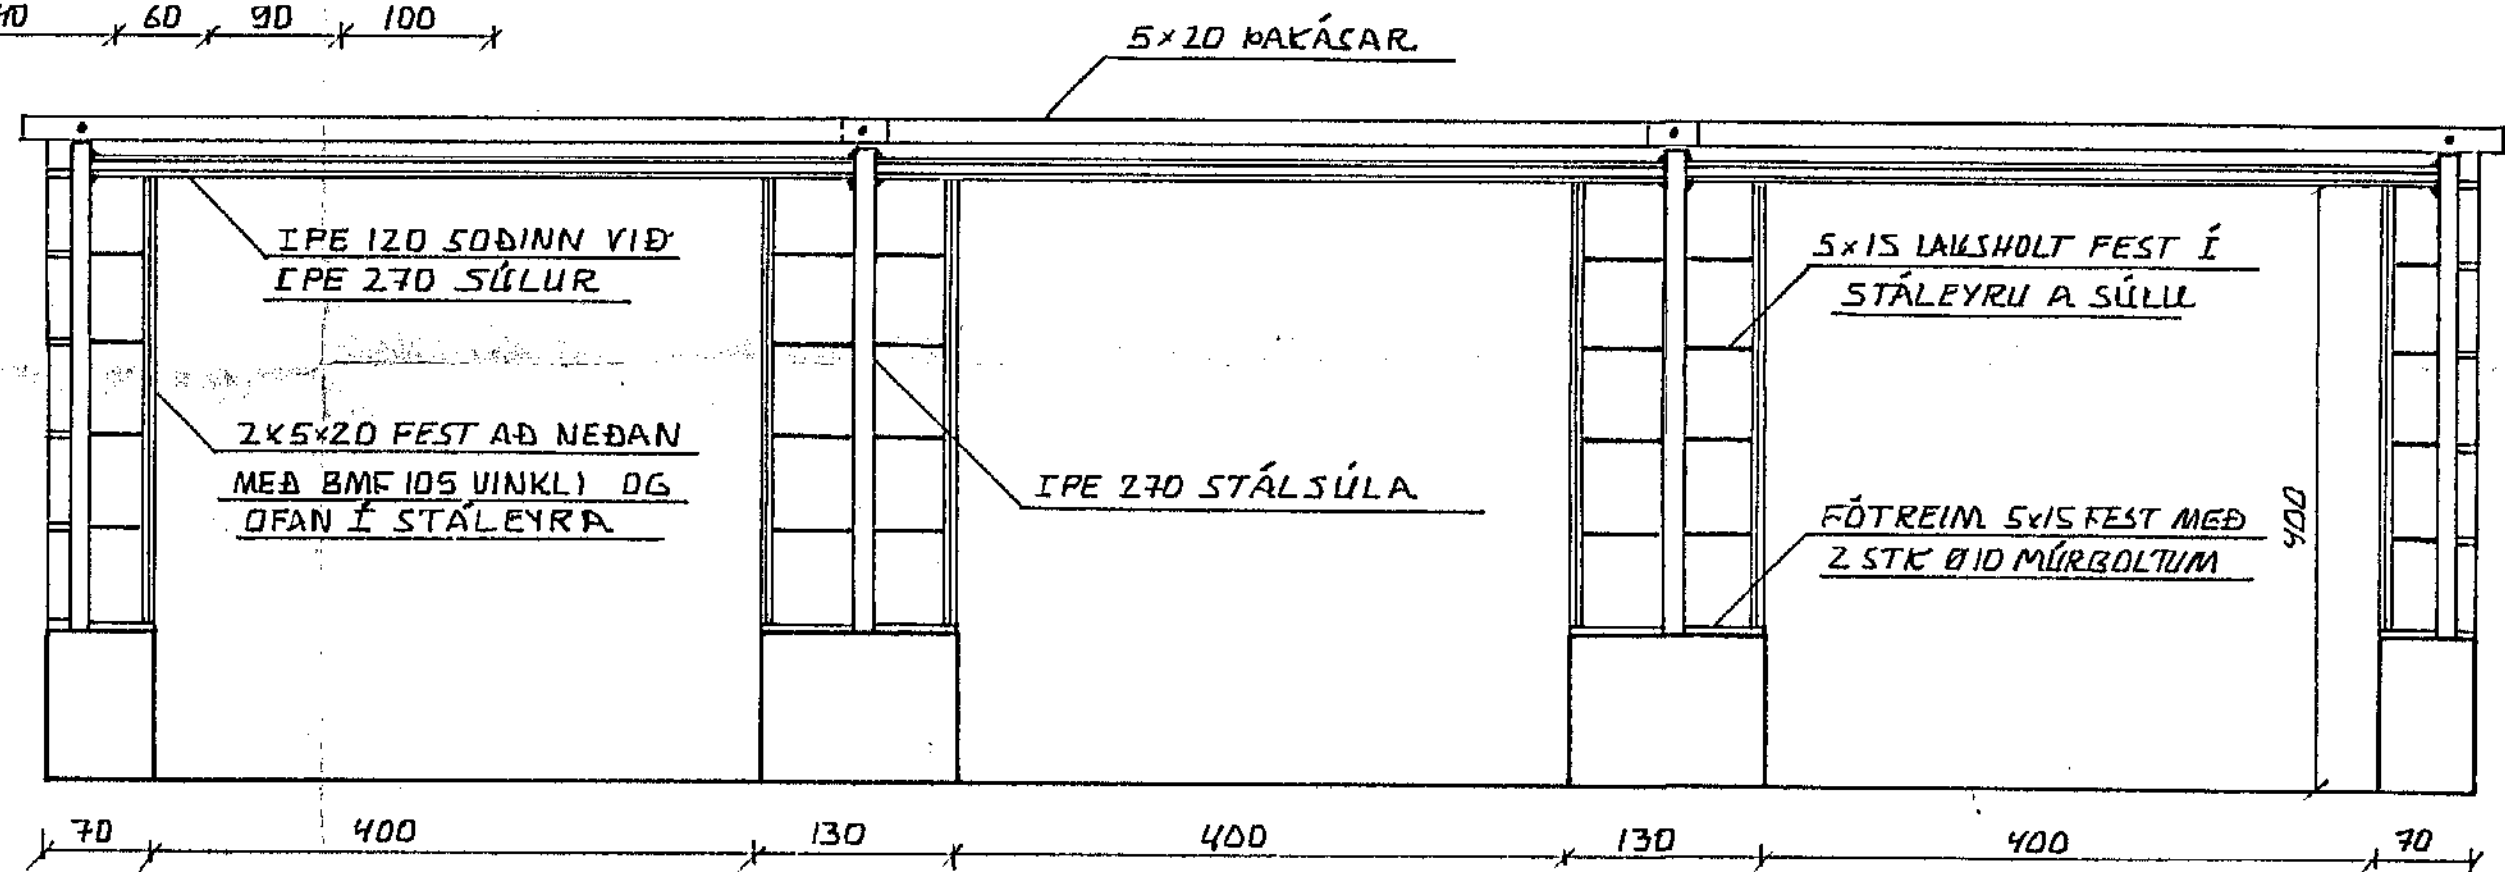

70 400 130 400 130 400 70


VESTUR-GAFL MKU 1:50

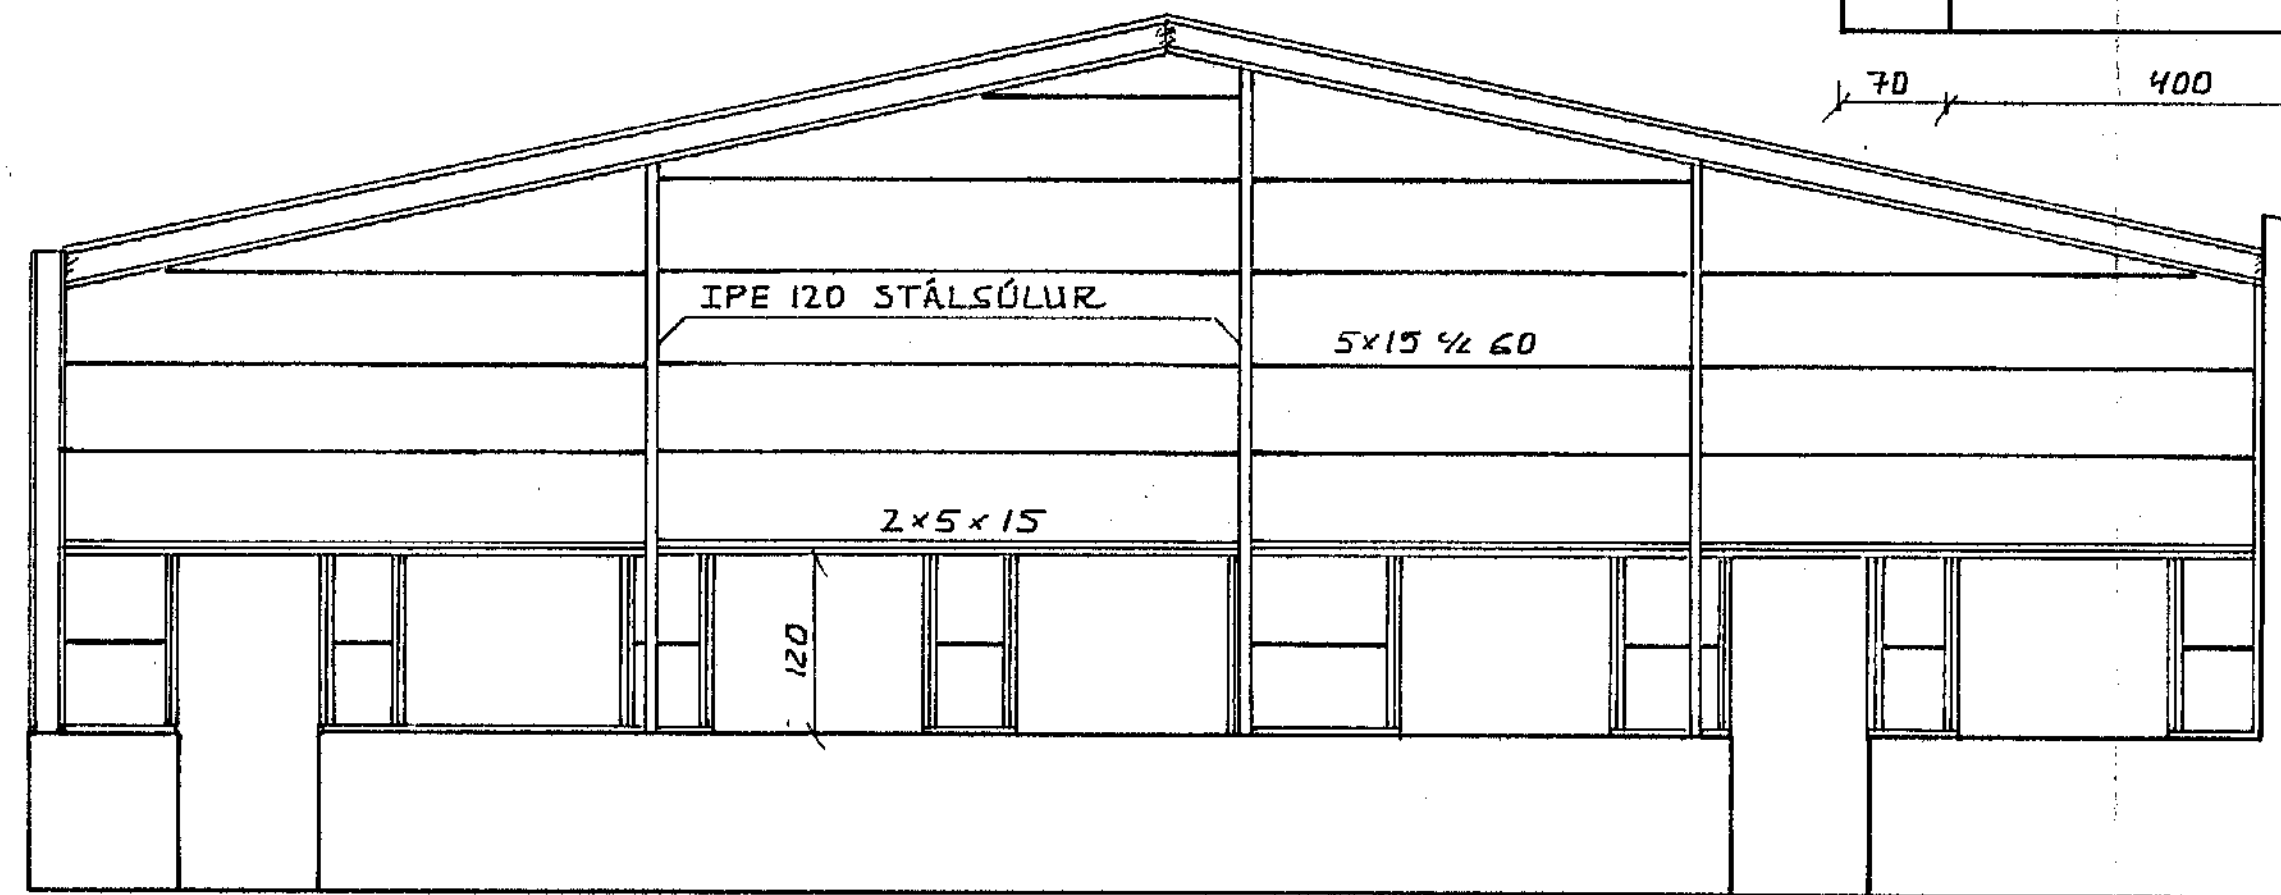

100 90 60 140 60 140 60 140 110 140 80 90 60 140 90

SKÝRINGAR:

ÖLL ÖNEFND MÁL ERU CM.  
SAUMUR OG BOLTAR SKULU VERA GALV.

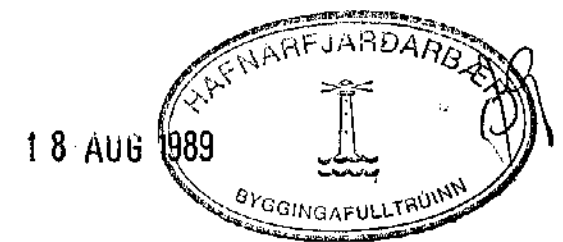

GRANDATRÖÐ 2	Steinn N. Þ. Þórhallsson
HAFNAFIRÐI	M.V.F.Í
IÐNADARHÚS	Kellaúik 5: 92-14838
VEGGIR	HÖNNUN: LNU
	MKU: 1:50
	ÞAGS: MAÍ 89
	TEIKN: NR: H89-D4