



2 STK BMF 90 VINKLAR PR STOD
FESTING 10mm MURBOLTAR
2x4 STK 40/40 KAMBSTÁL

SNID B-B 1:20

SNID

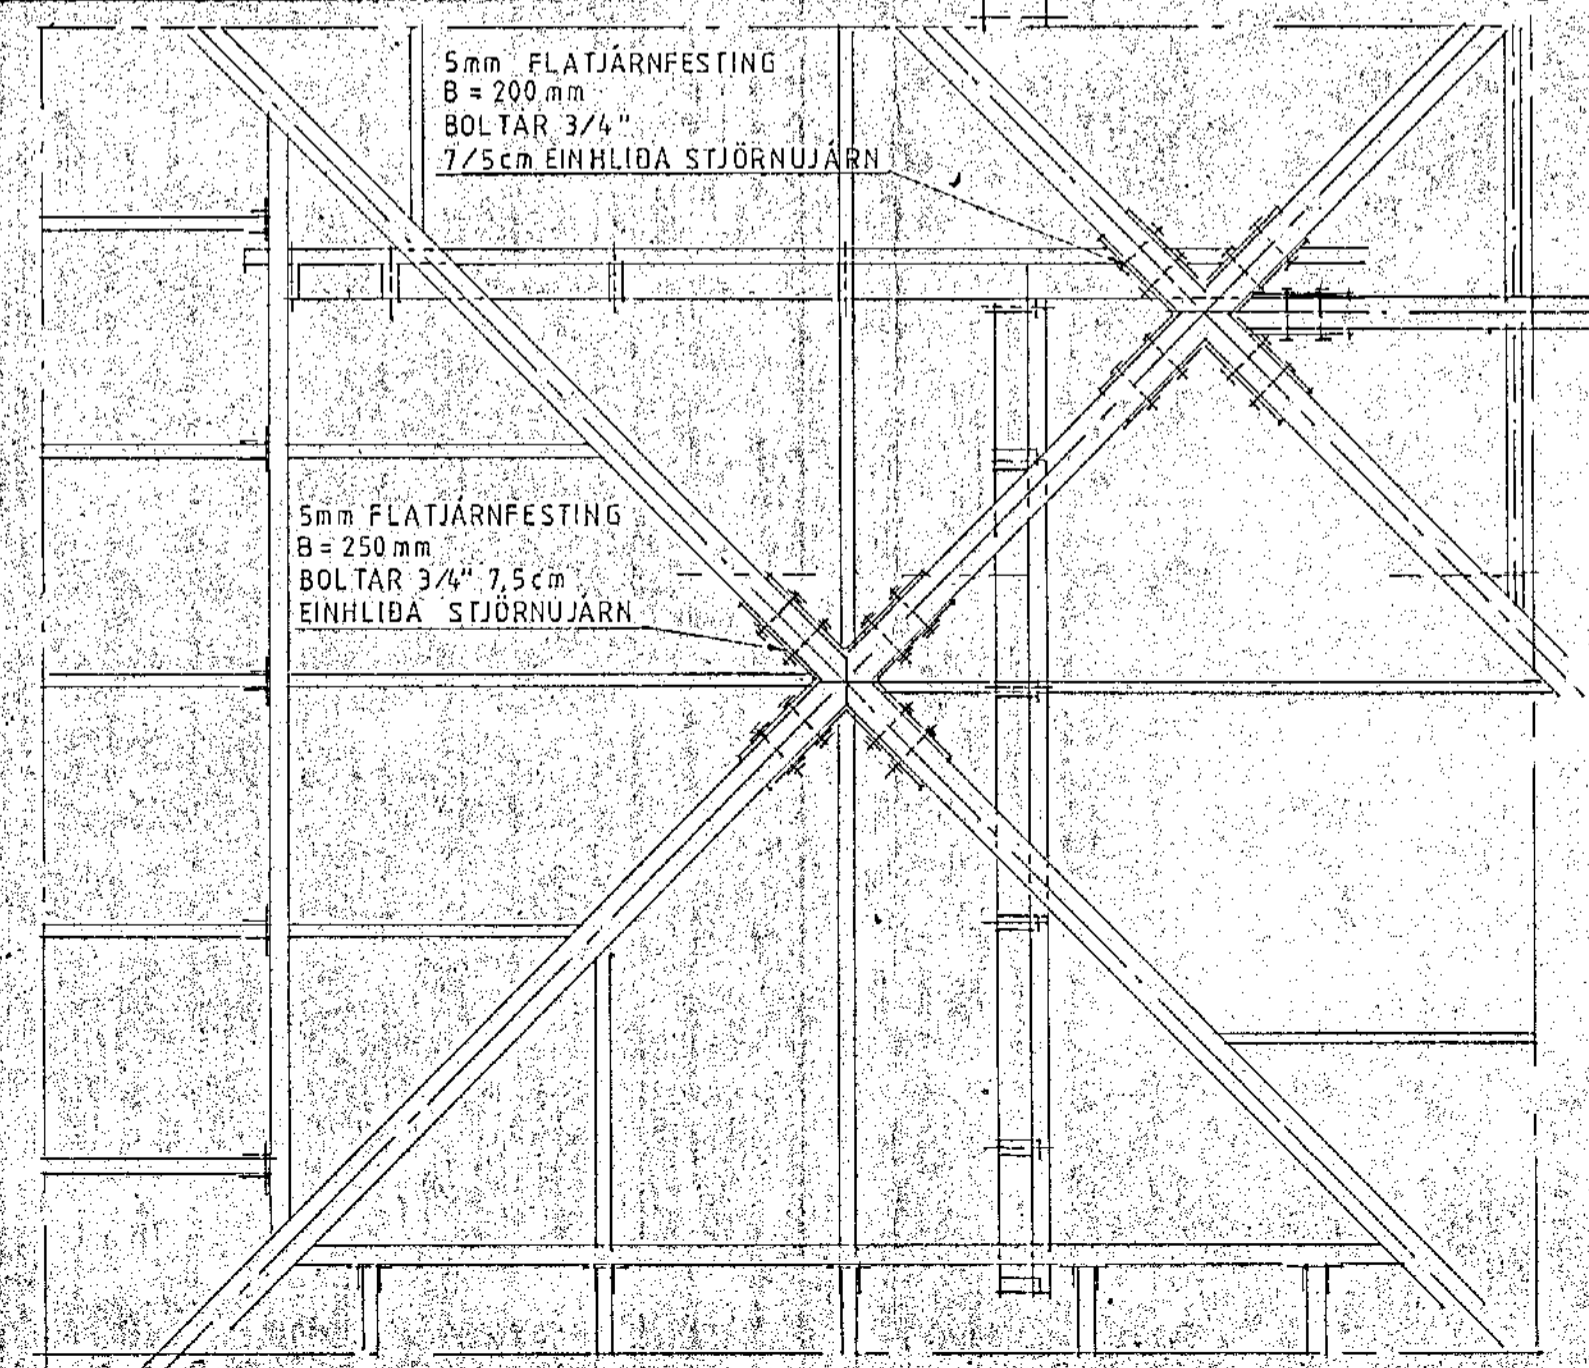

GRUNNMYND HLUTI 1:20

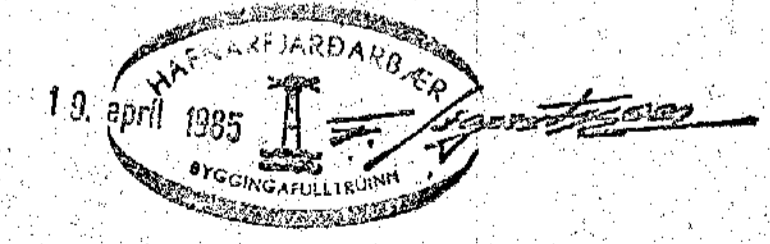

F			VERK	GRENIBERG 1 HAFNARFIRÐI
E				HLUTATEIKNING SNID B-B
D				
C				
B				
A				
BR.	DAGS.	BREYTING	TEIKN. NR. 5	AF 8486
PÁLL ZOPHONIÁSSON			HANNAÐ PZ	TEIKNAD MG
BYGGINGATÆKNIFRÆÐINGUR			KVARDI 1:20	
KIRKJUVEGI 23 - 98-2711			DAGS. APRIL 1985	
900 VESTMANNAEYJUM				