


FLATARMÁL: 102 M²
RÚMMÁL: 275.4 M³

Ingvál Bjarnason
Hæð: 12.


1:500

Ingólfur Þóroddur
Ríkardóttir Magnúsdóttir


Sp. 22/10 '59

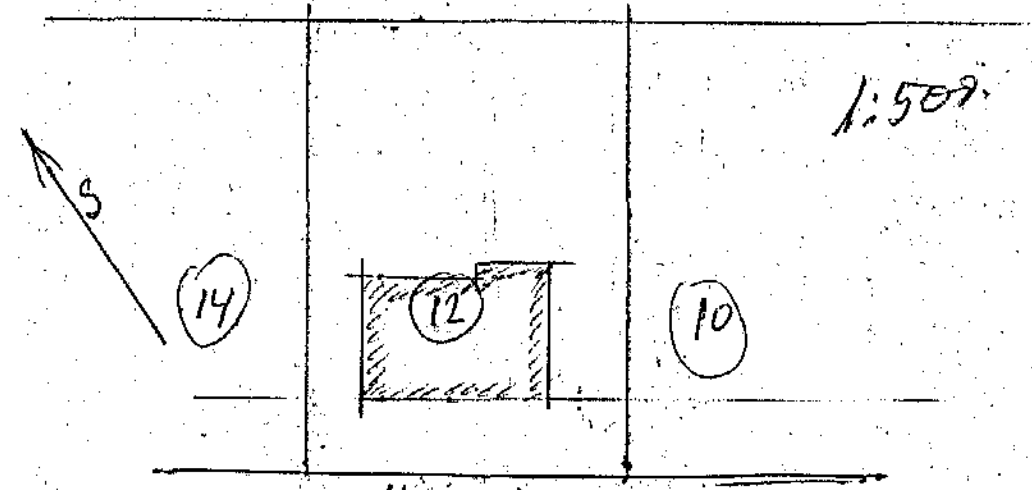


Háuband.

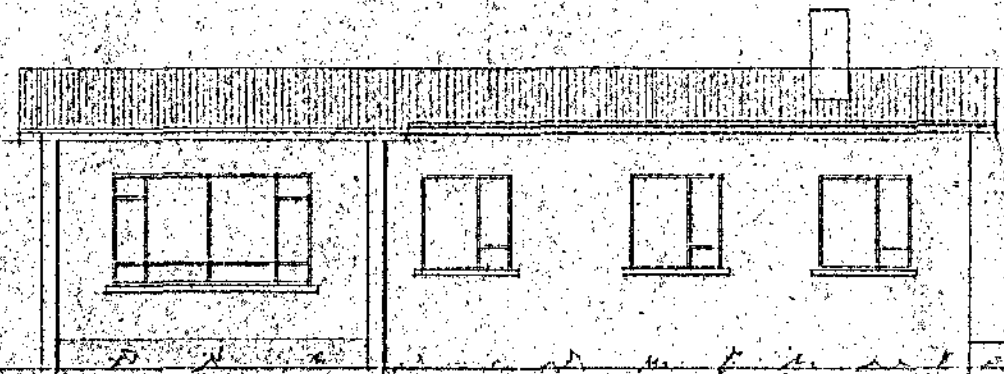


SÚÐUR

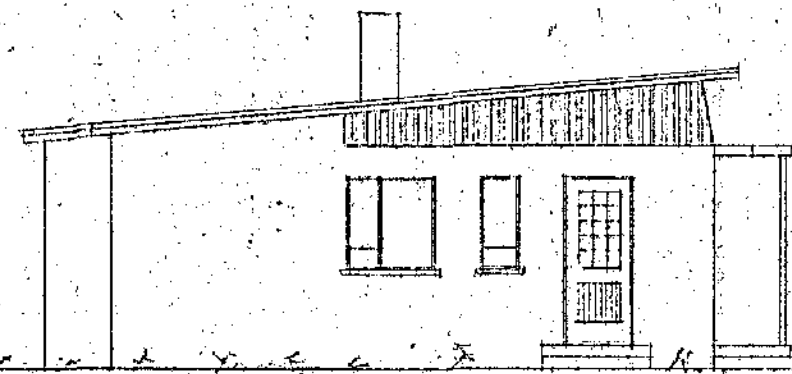


AUSTUR

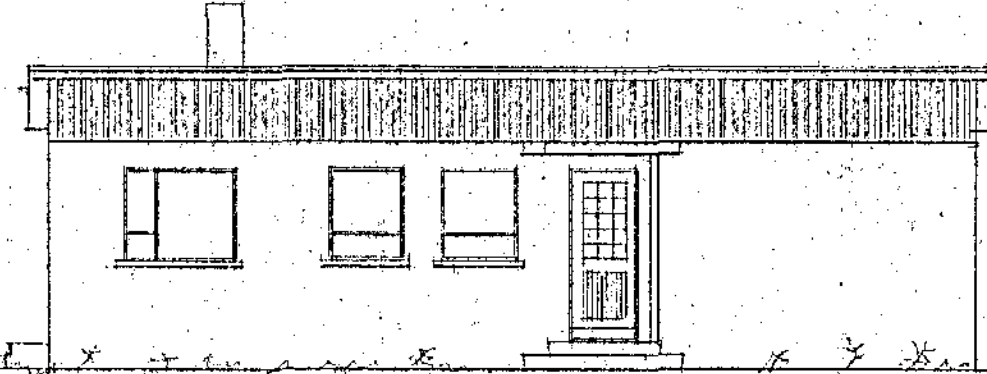


NORDUR

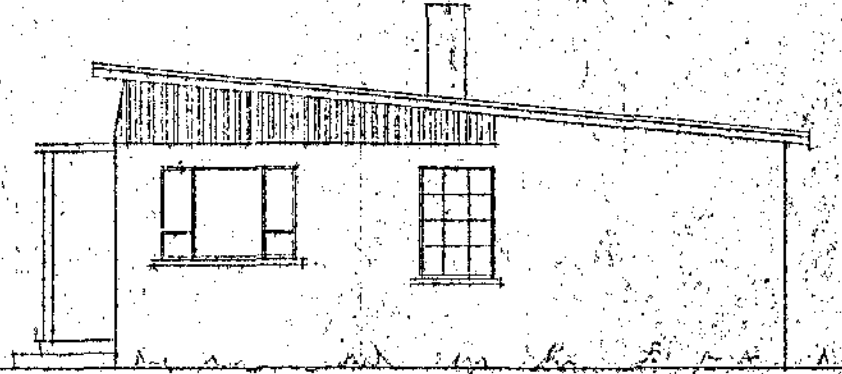


VESTUR

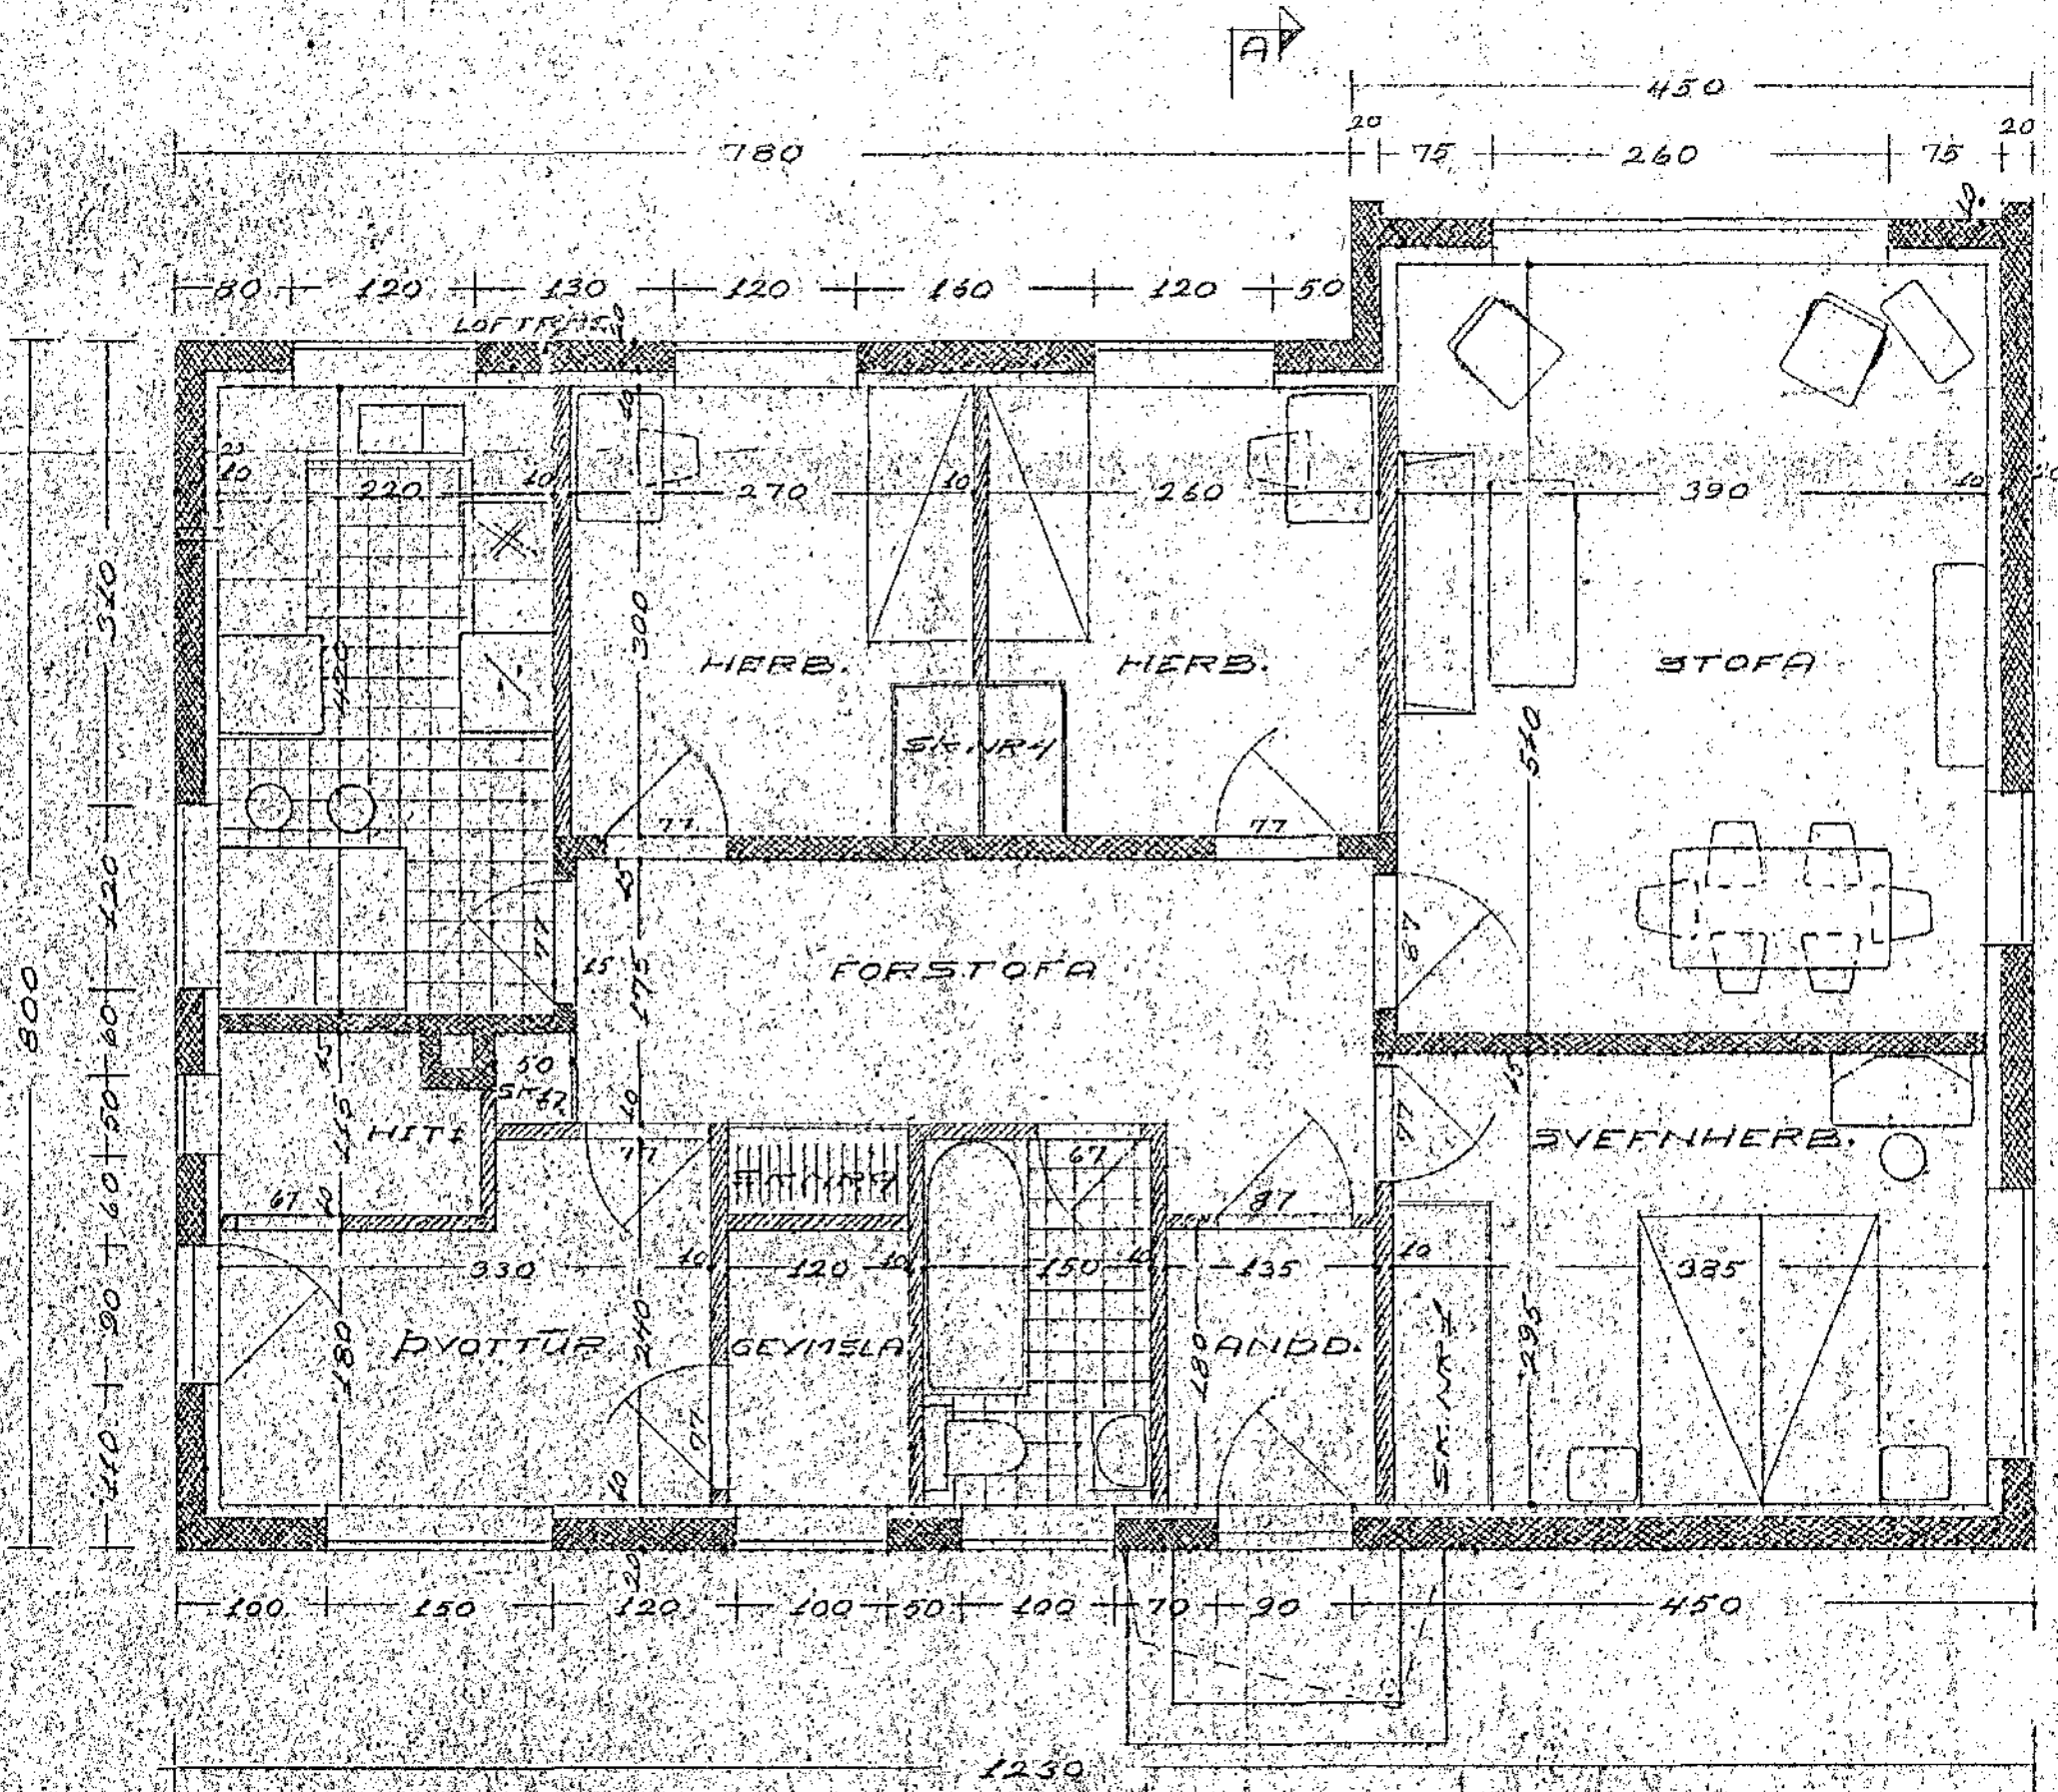

GRUNNMÝND

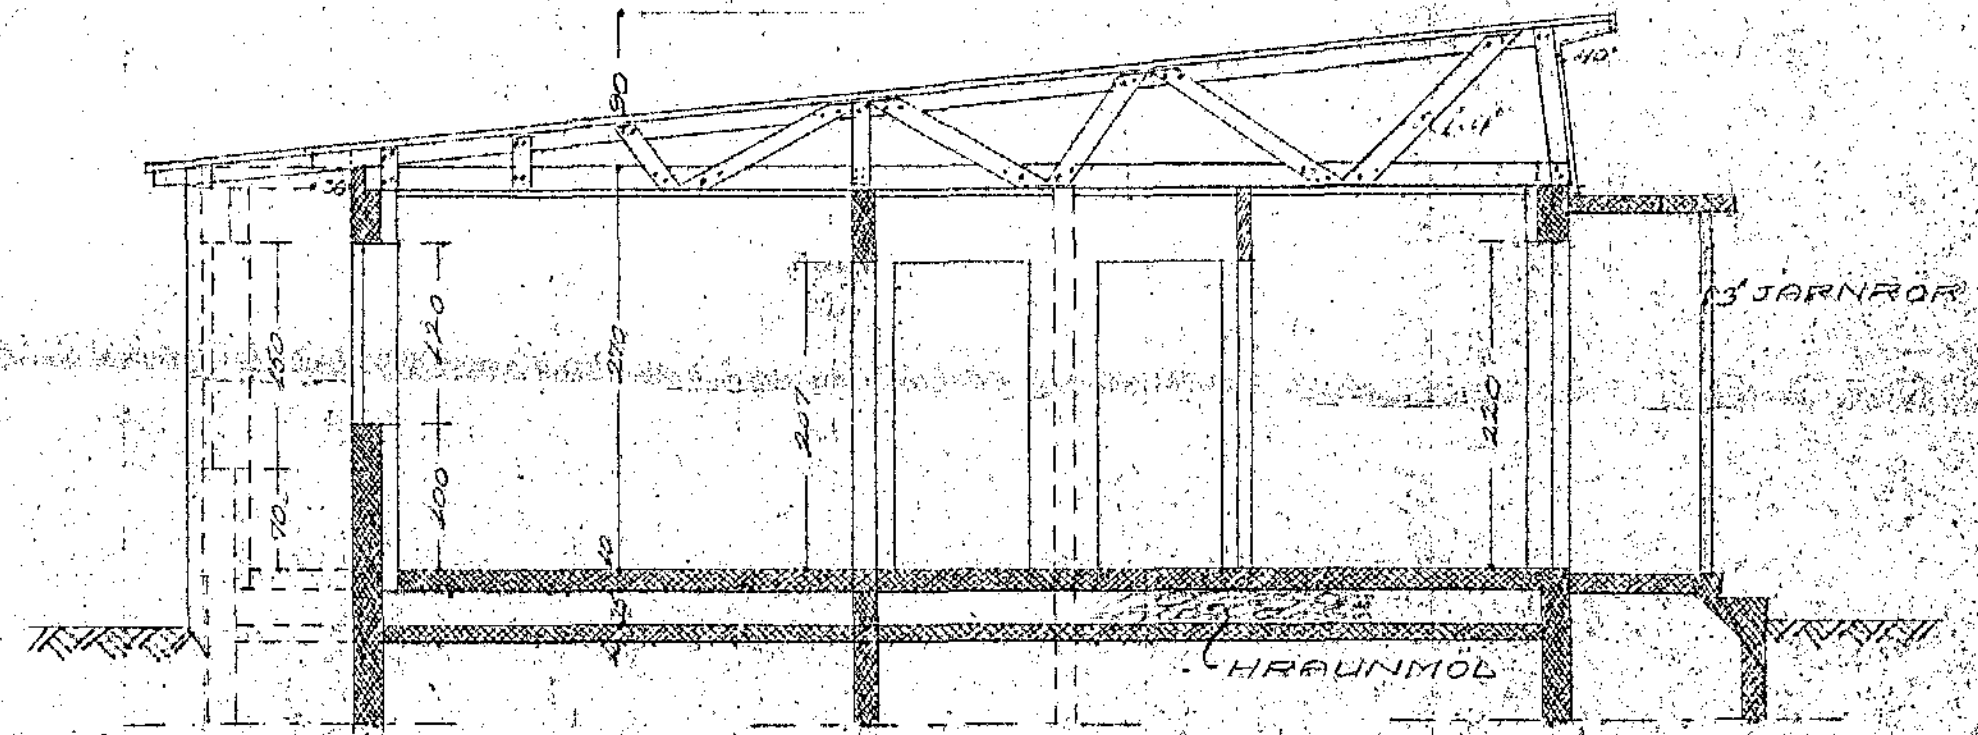

SNEIÐING A-A

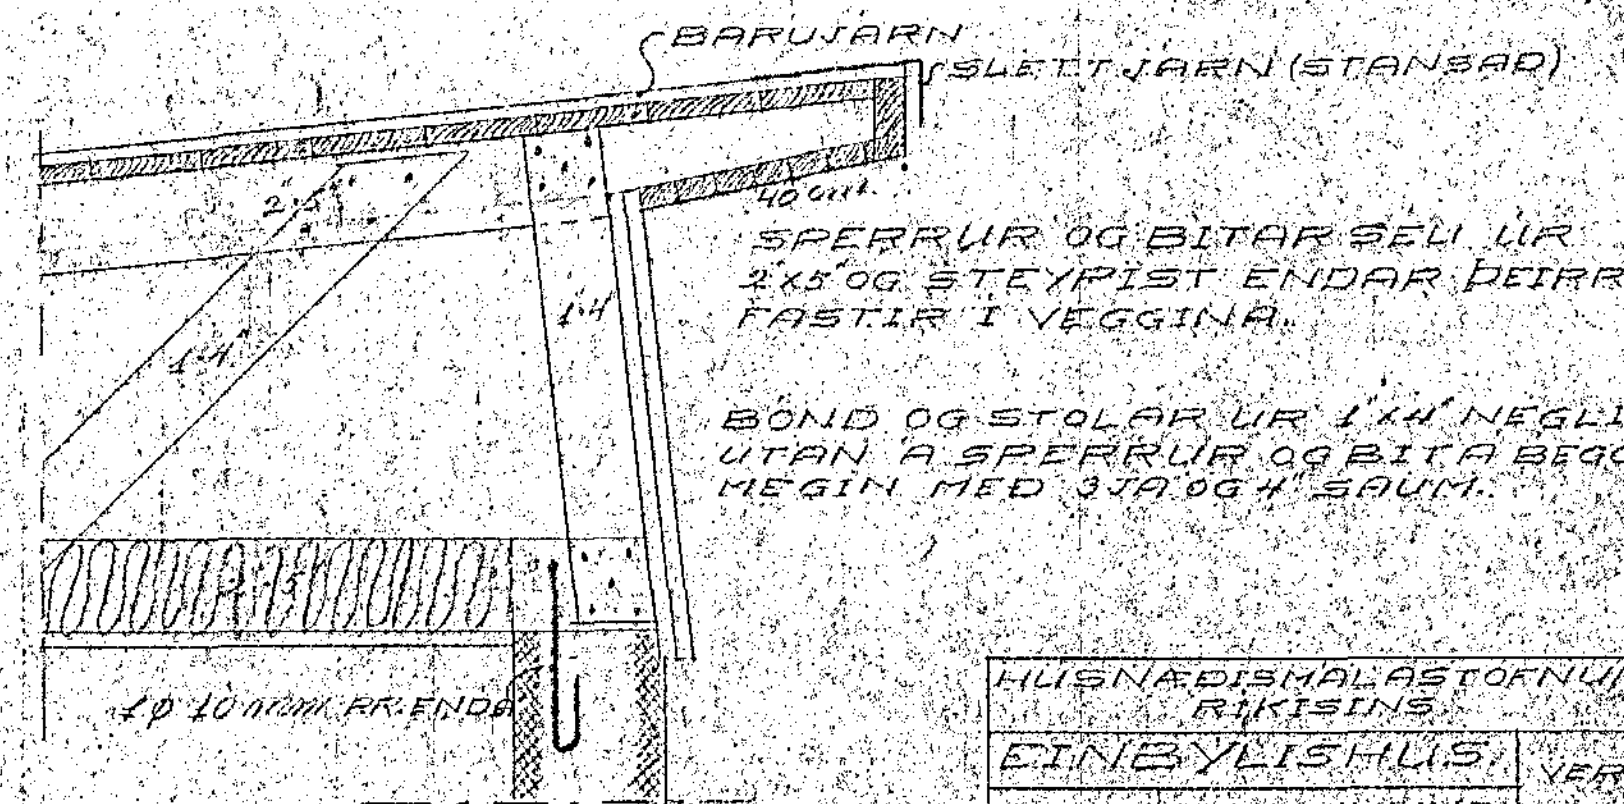

FRRIÐAKERUN MÁL 1:20

SPERRUR OG BITARSELI UR 2x5 OG STEYPIST ENDAR ÞEIRRA FASTIR I VEGGINA.
BOND OG STOLAR UR 1x11 NEGLIST UTAN A SPERRUR OG BITA BEGGJA MEGIN MED 3JA OG 4 SAUM.

HUSNÆÐISMÁLASTÖRNUN RÍKISINS		
EINBYLISHUS	VERK	
VERK	GRUNNMÝND	NR 3
VERK	OGSNEIÐING	
SVR	MÁL 1:50	BLAÐ
	UTLIT MÁL 1:100	
DAGS	JULI 1958	NR 1
ARK	Ráeldis Ráðgjafi	
TEKNI	Magnús Magnússon	