



LANGSNID 1:50

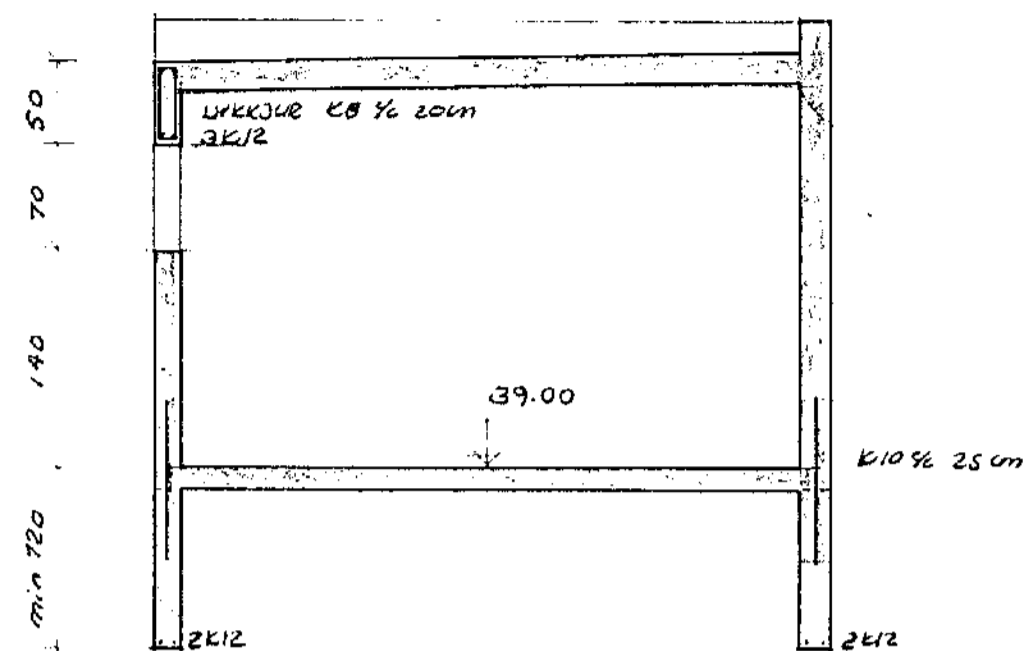


ÞVERSNID 1:50

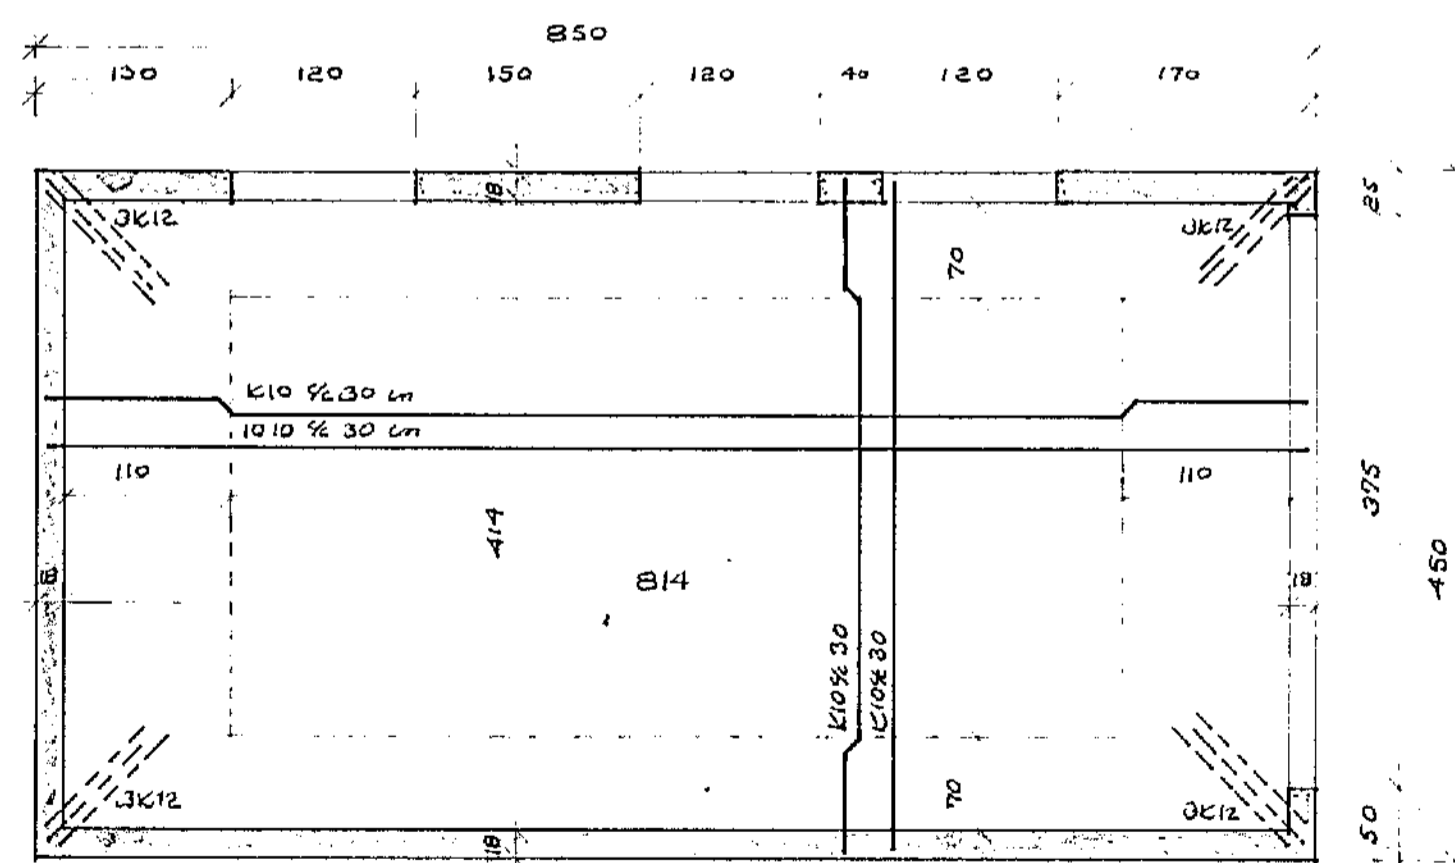

GRUNNHYND 1:50

SKYRINGAR:
 SJA TEIKNINGU NR 102
 JARNAGRIND I GÖLFPHÖTU K10 % 25 cm ím. íb.d

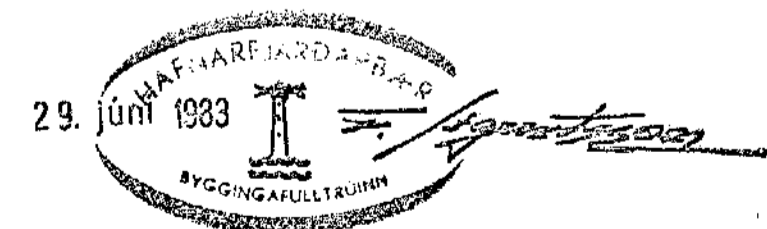

F			VERK	HÁABARD 16 HAFNARFIRÐI
E				BILGEYMSLA
D				
C				
B				
A				
BR.	DAGS.	BREYTING	TEIKN. NR. 104	AF 8312
PÁLL ZÓPHONIÁSSON			HANNAÐ PZ	TEIKNAD
BYGGINGATÆKNIFRÆÐINGUR			KVARDI 1 50	
KIRKJUVEGI 23 - 98-2711			DAGS. APRIL 1983	
900 VESTMANNAEYJUM				