




LANGSNID 1:50

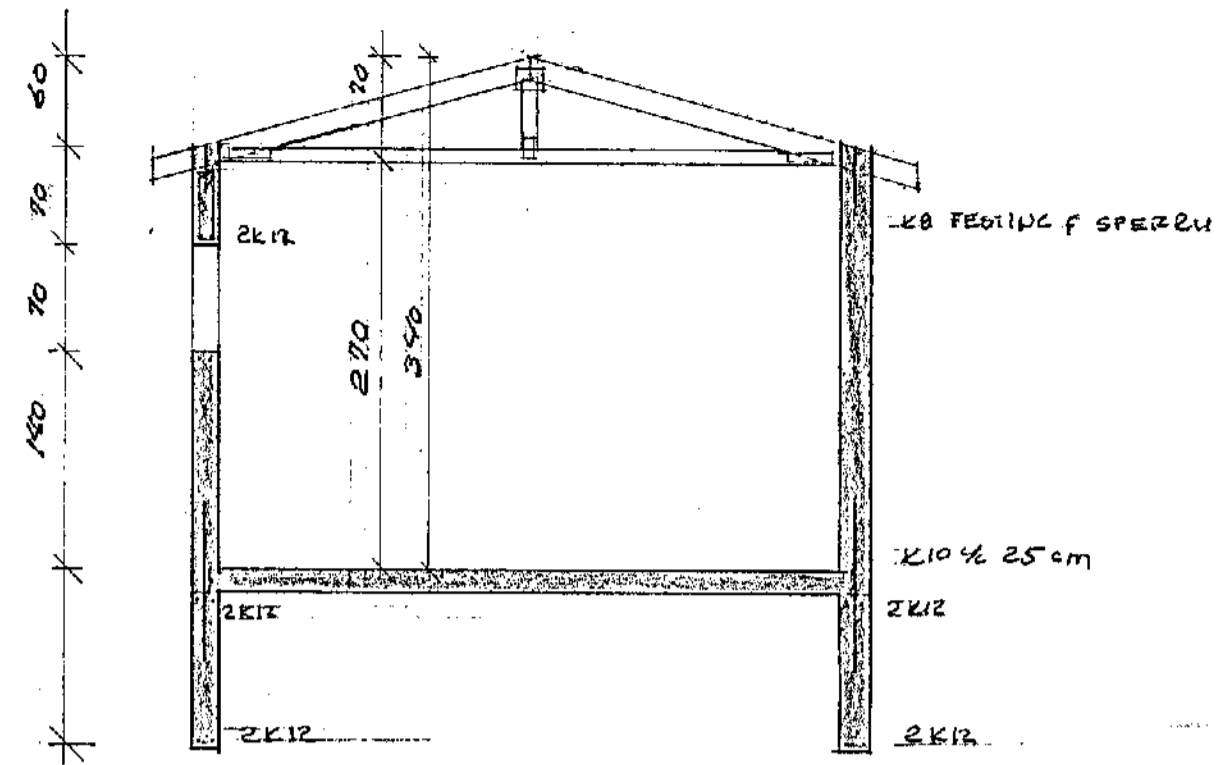

DVERSNID 1:50

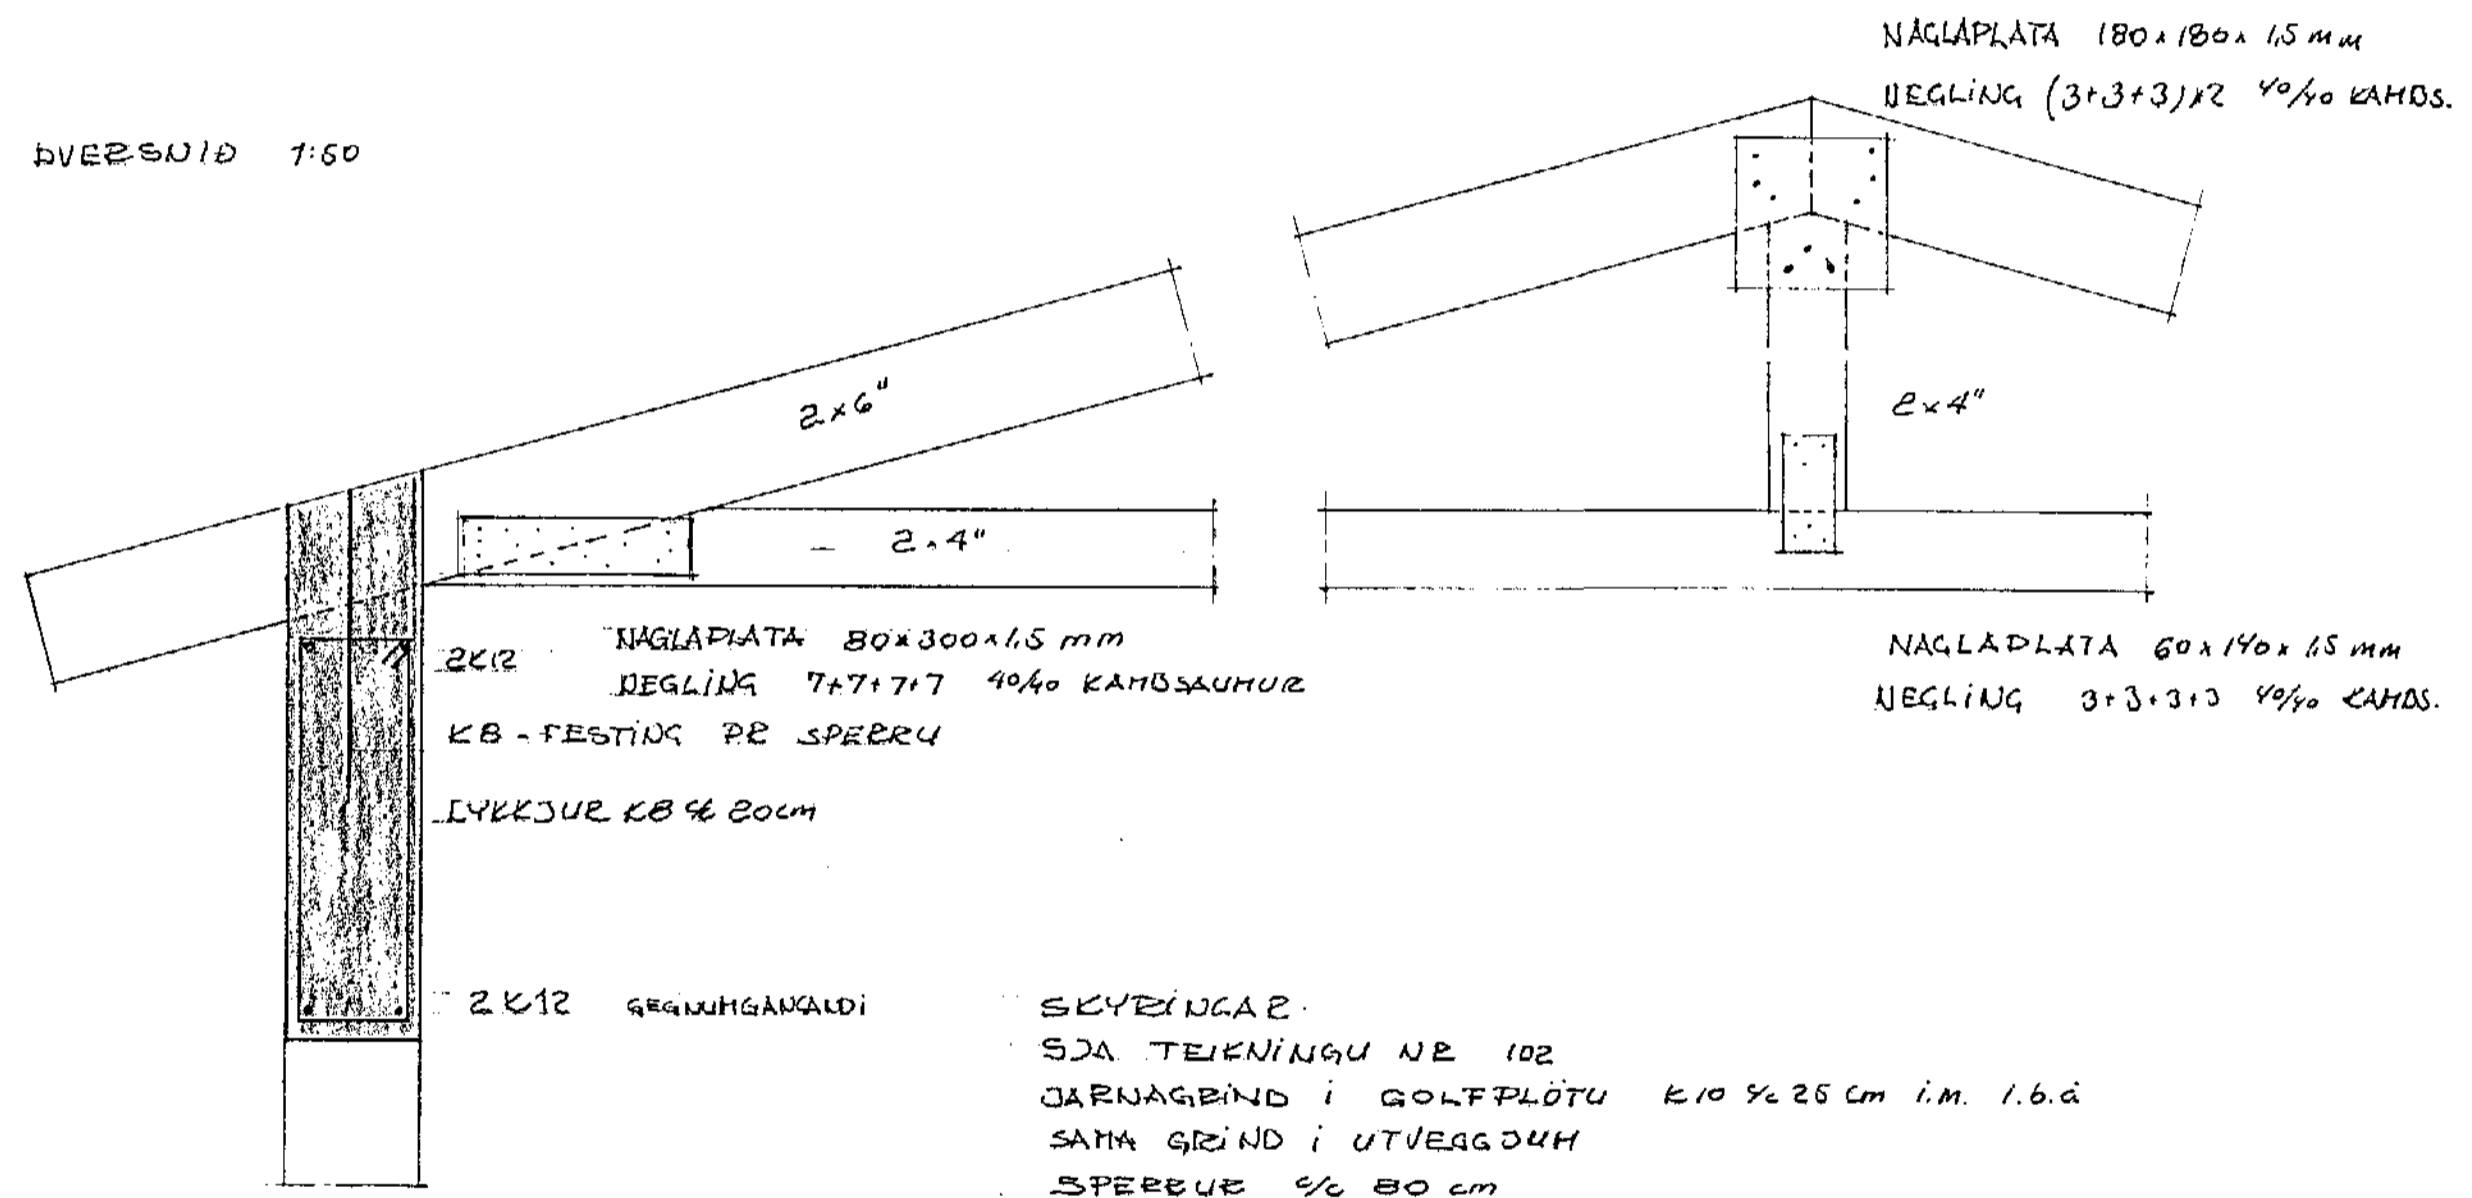

SNID 1:10

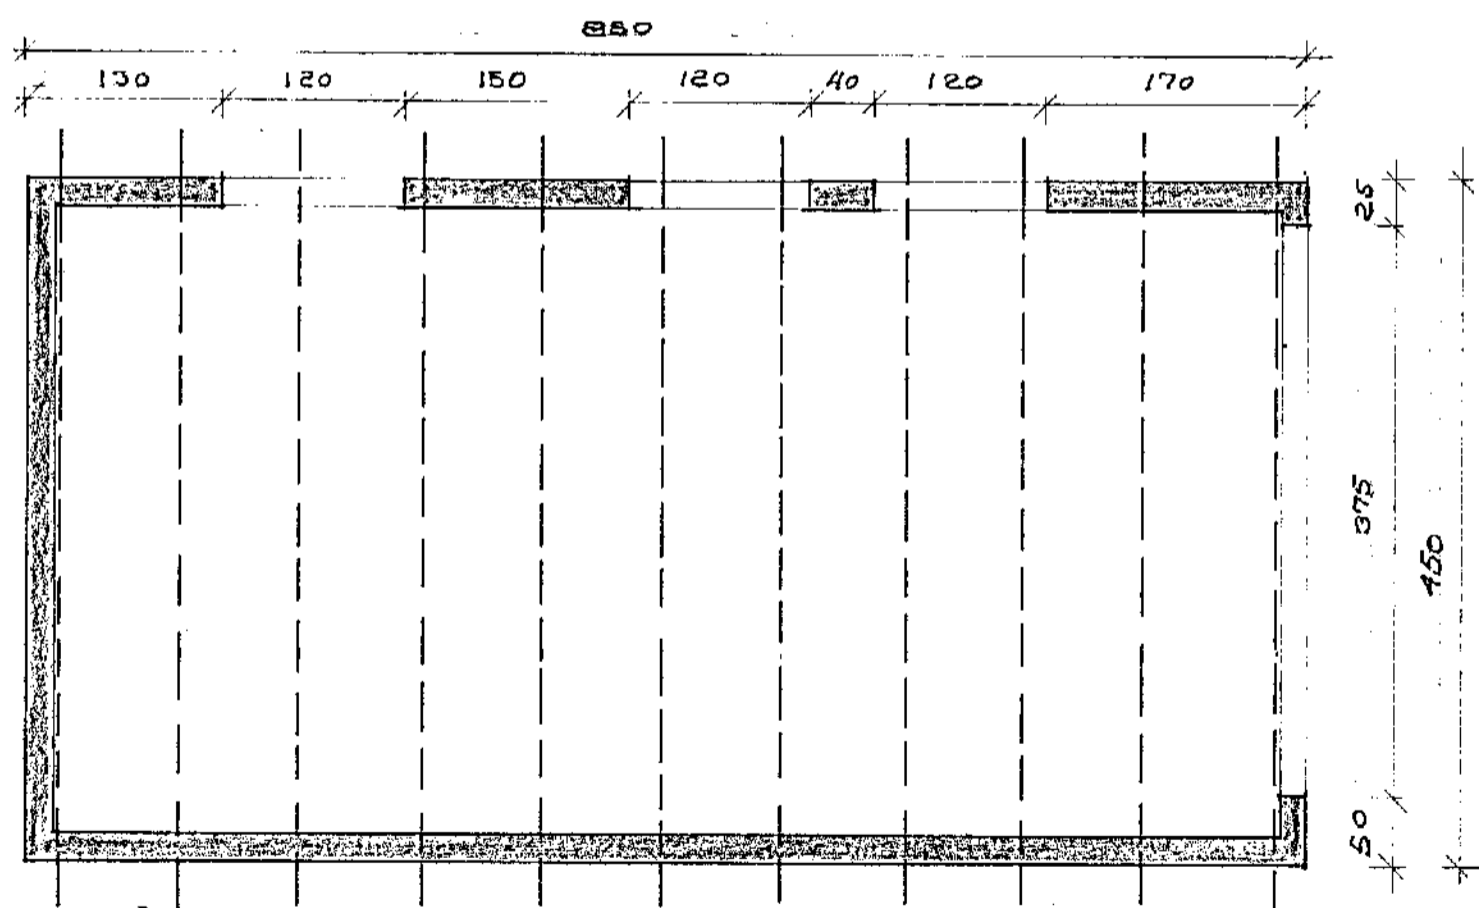

GRUNNMYND 1:50

SKYRINGAR:  
 SJA TEIKNINGU NR 102  
 JARNAGBIND I GOLFPLÖTU K10 1/2 25 cm i.m. 1.6.6  
 SAMH GRIND I UTVEGGJUH  
 SPERRUR 1/2 80 cm



F			VERK HAABARÐ 16 HAFNARFJEDI
E			BILGEYMBLA
D			
C			
B			
A	JULI 83	ÞACI BBEYTT	
BR.	DAGS.	BREYTING	TEIKN. NR. 104 AF 8312
PÁLL ZÓPHONIÁSSON			HANNAR ÞZ TEIKNAR
BYGGINGATEKNIFRÆÐINGUR			KVARDI 1:50
KIRKJUVEGI 23 - 98-2711			DAGS. APRIL 1983
900 VESTMANNAEYJUM			