


sneiðing A-A

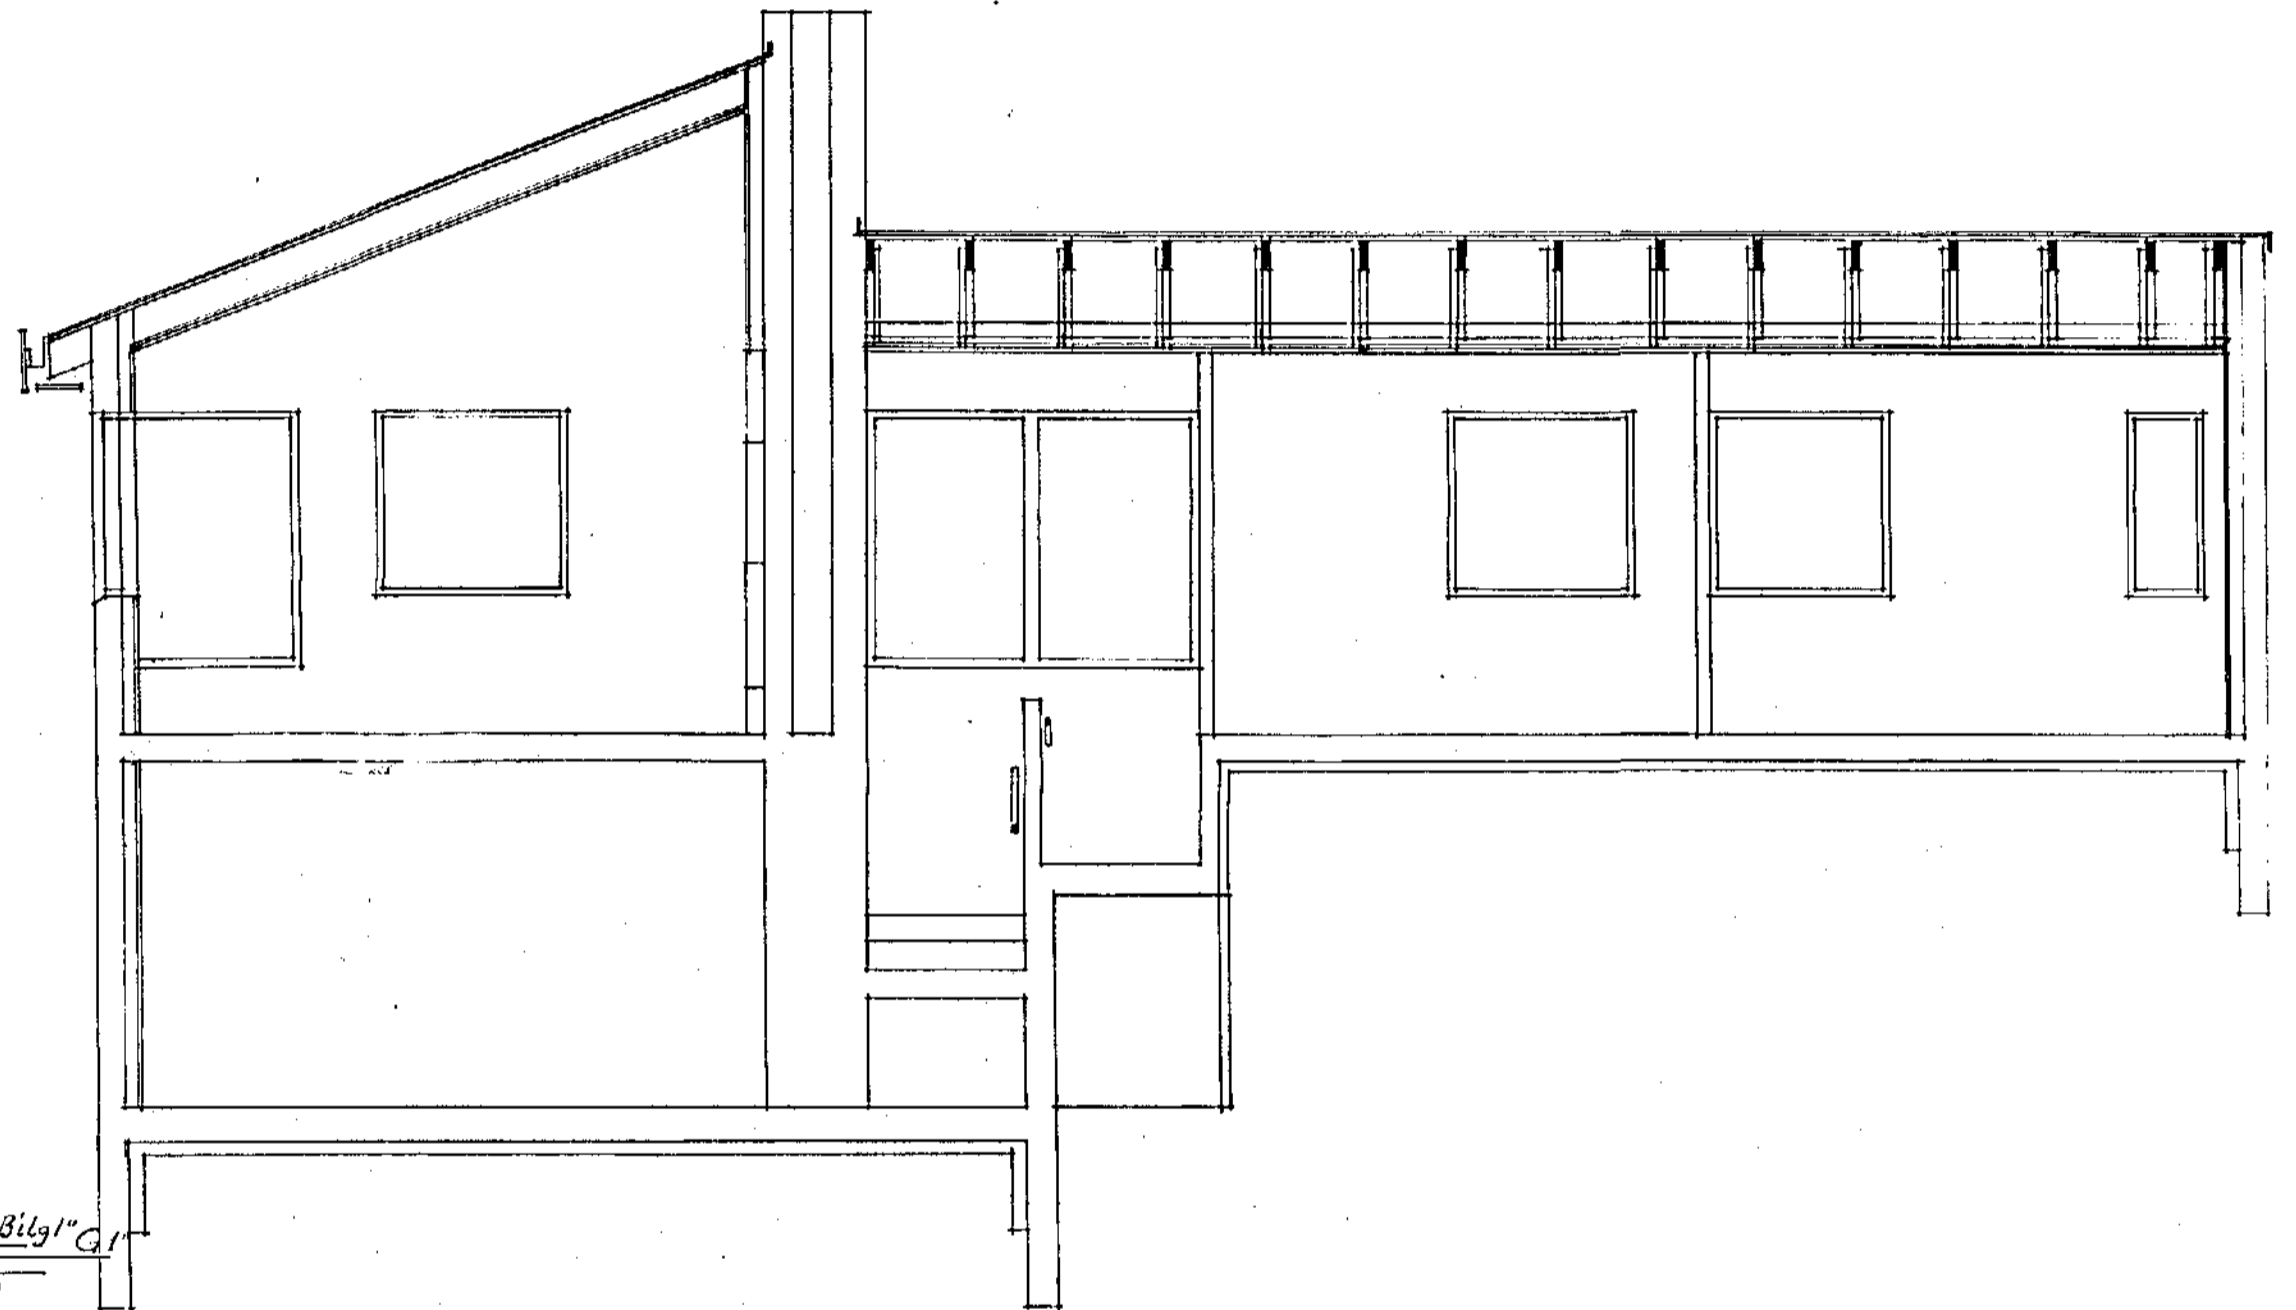

sneiðing B-B

HÁABARÐ 16 HAFNARFIRÐI

SNEIÐING

ár 1983
teikn 034
m.kv. 1:50
blad 3 af 3

För G. Henningsson