



GRUNNMYND ÞAKS 1:50

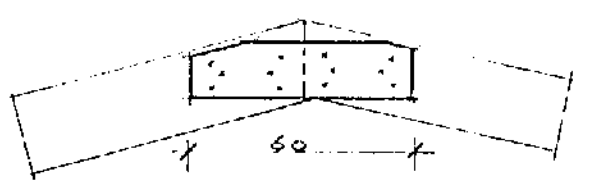


LASKI 25/150 L=60
 BABU MEGIN
 NEGLUST MED 3" SAUM
 8 * 6 = 12 STIKI HVORN

SAMSENING SPERRA Í LITBYGÐINGU

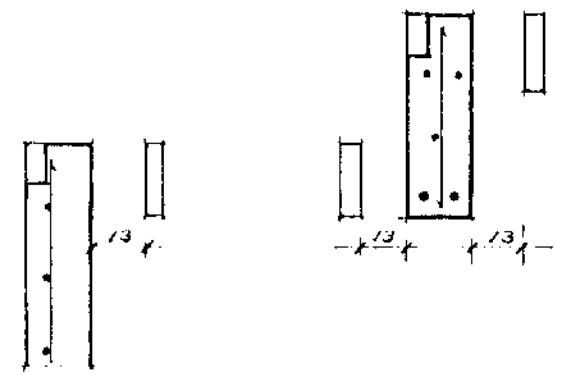


SNID F3 - F3 1:20


LÍMTRÉSBITAR :
 90/367 L = 1170
 115/433 L = 710
 MÁL AÞRIGIST Á STAÐNUM
 AÐUR EN BITAR ELLI
 PANTABÍÐ

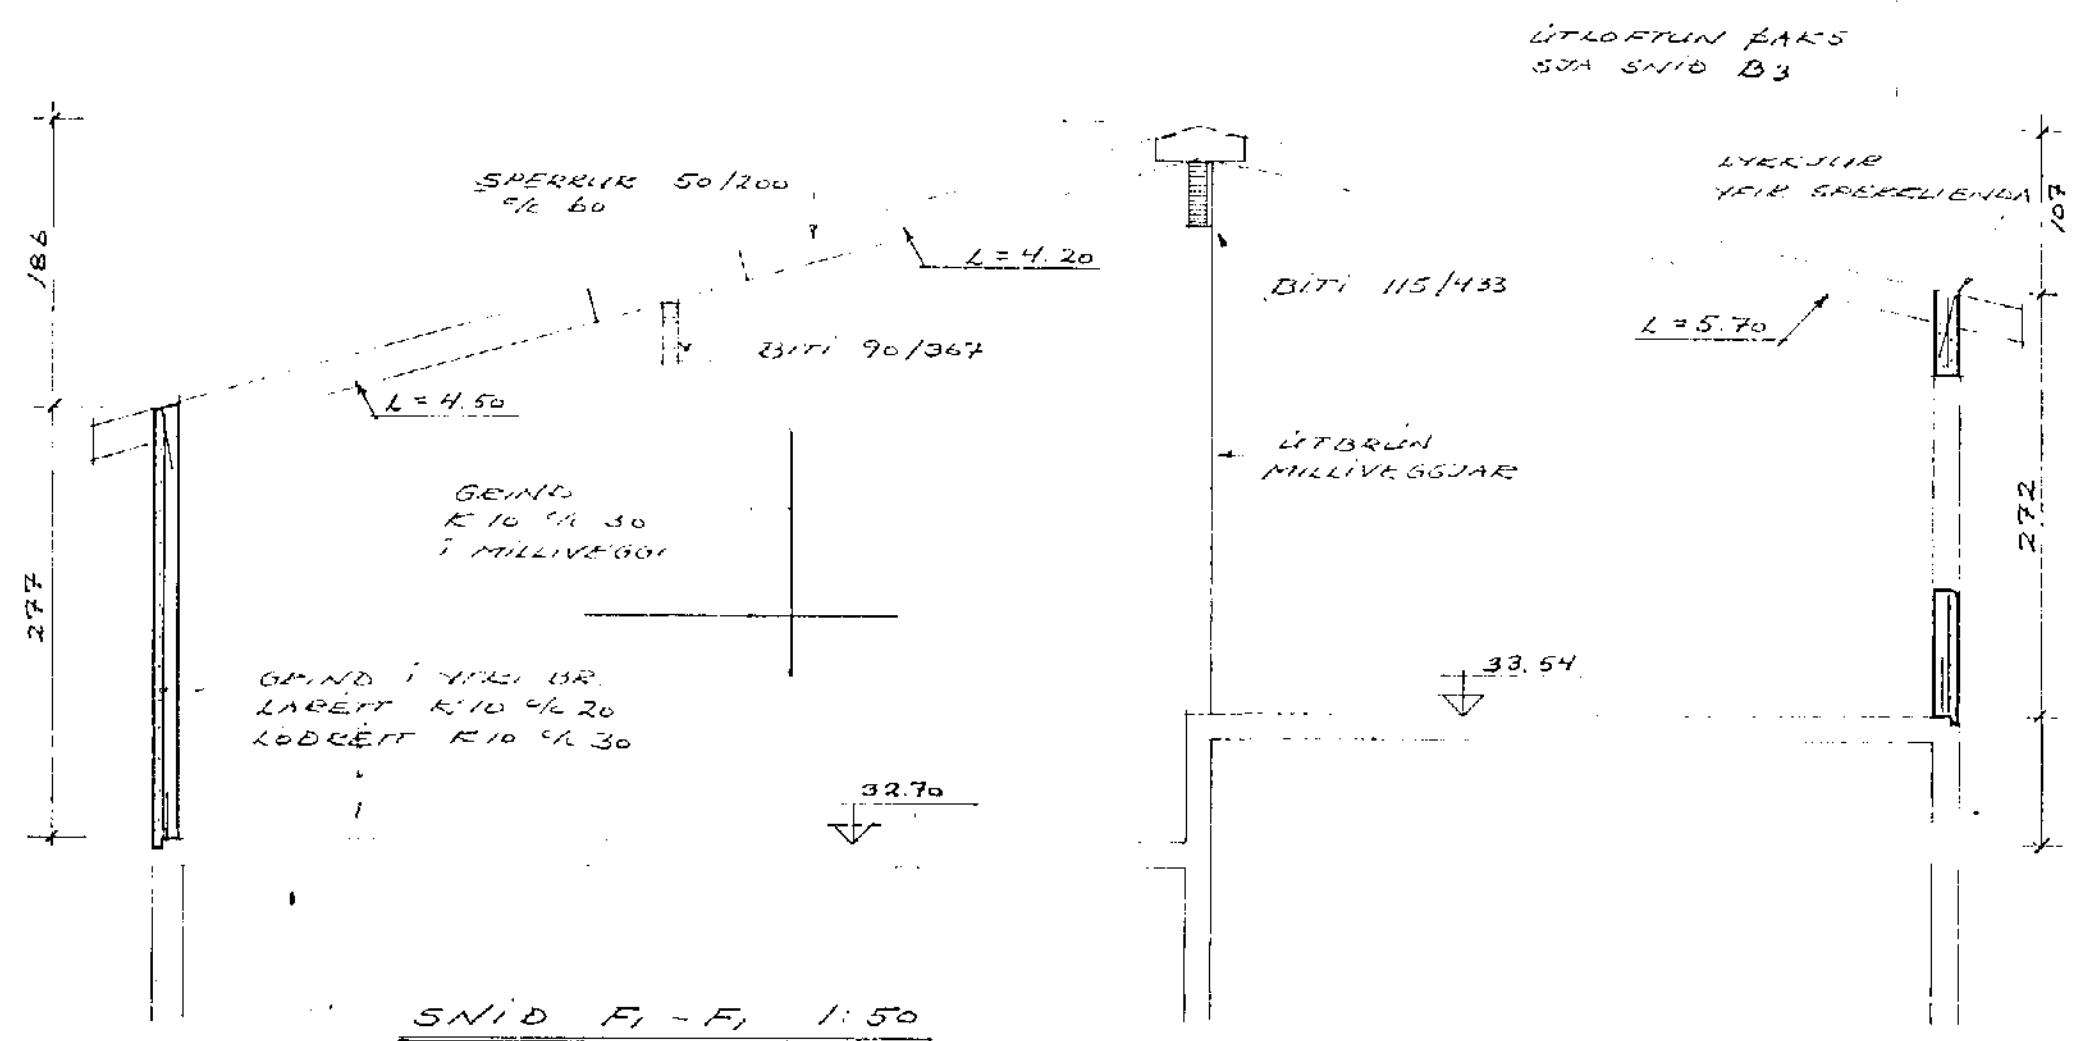

SNID F1 - F1 1:50

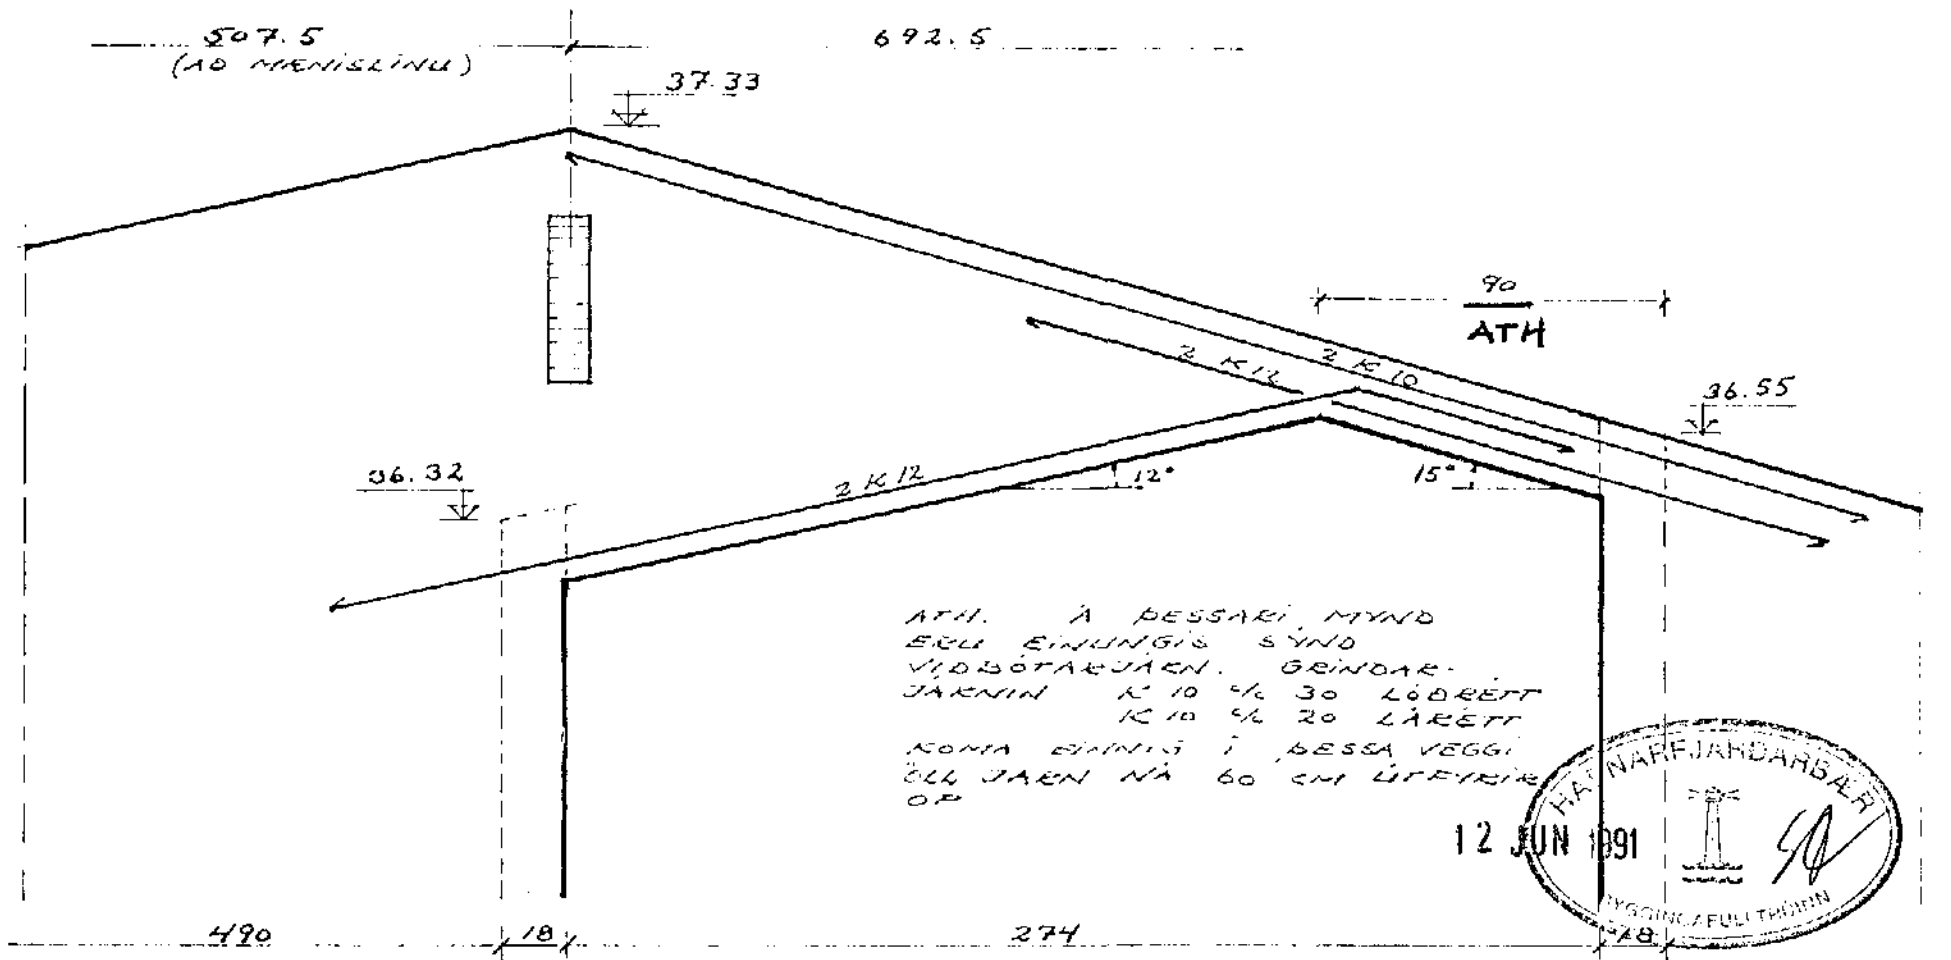

SNID F2 - F2 1:20

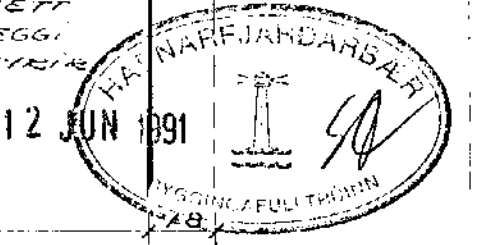

VERIKEITI HÁBERG 15
 TEIKNING ÞAK - GRUNNMYND OG SNID

GÍSLI GUDMUNDSSON FTFÍ
 STUÐLABERGI 64, 220 HAFNARFJ.
 S : 91-652252

Gísli Gudmundsson

TEIKNNR B 04
 DAGS. 06.05.'91
 HARNAD GG
 MKV 1:50, 1:20