




Sérmynd 12 Mkv. 1:10
102

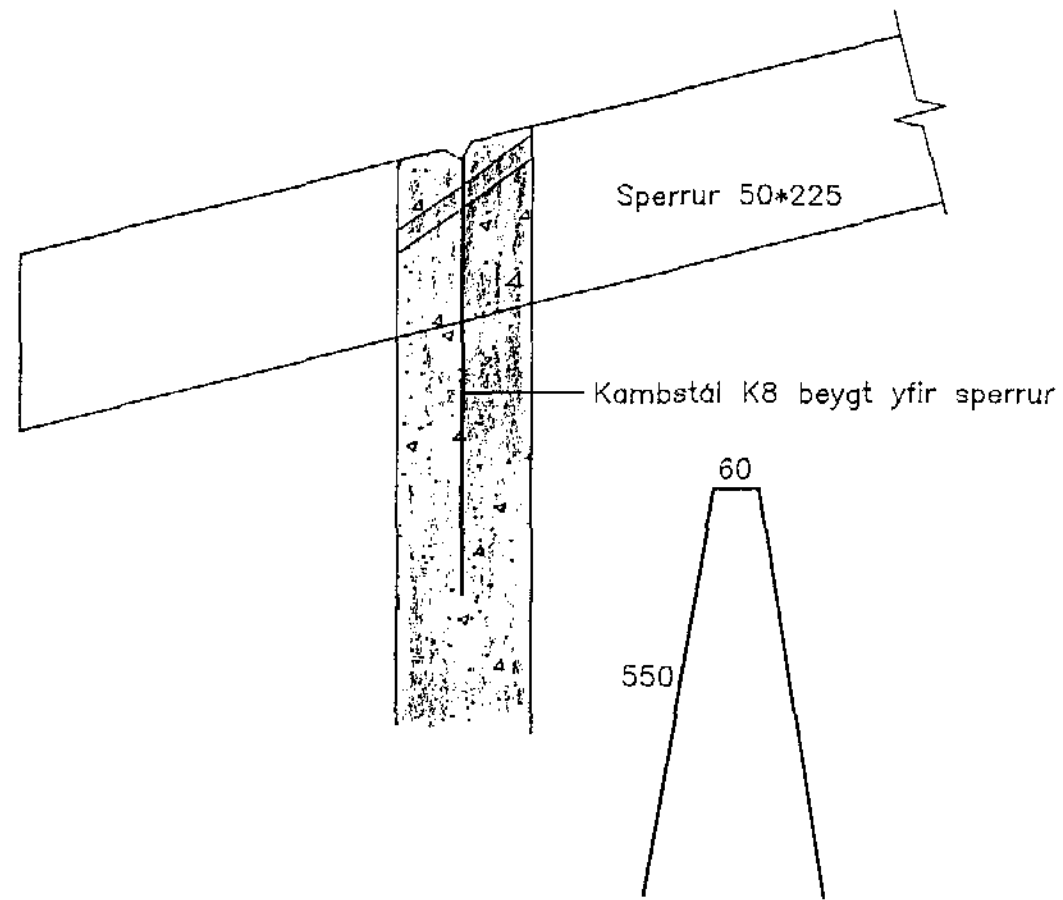



Sérmynd 13 Mkv. 1:10
102

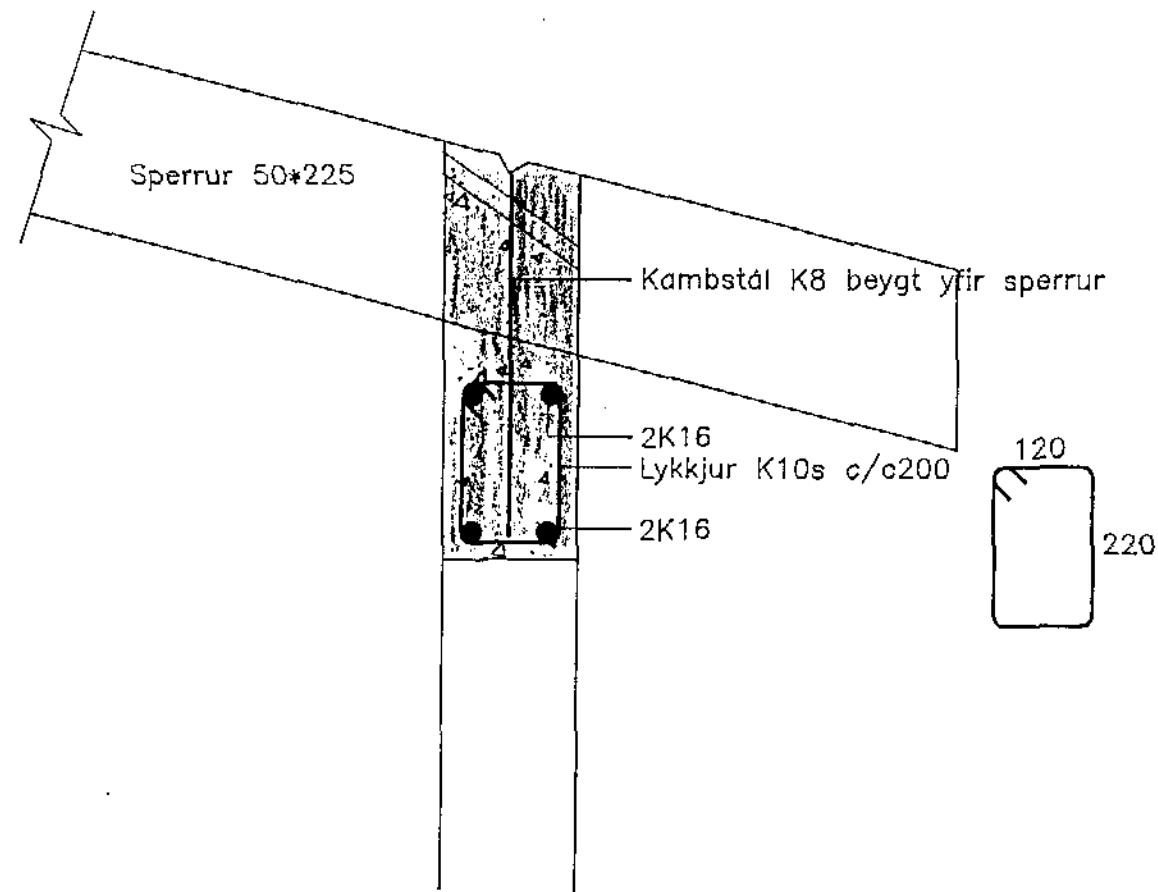


Sérmynd 14 Mkv. 1:10
102

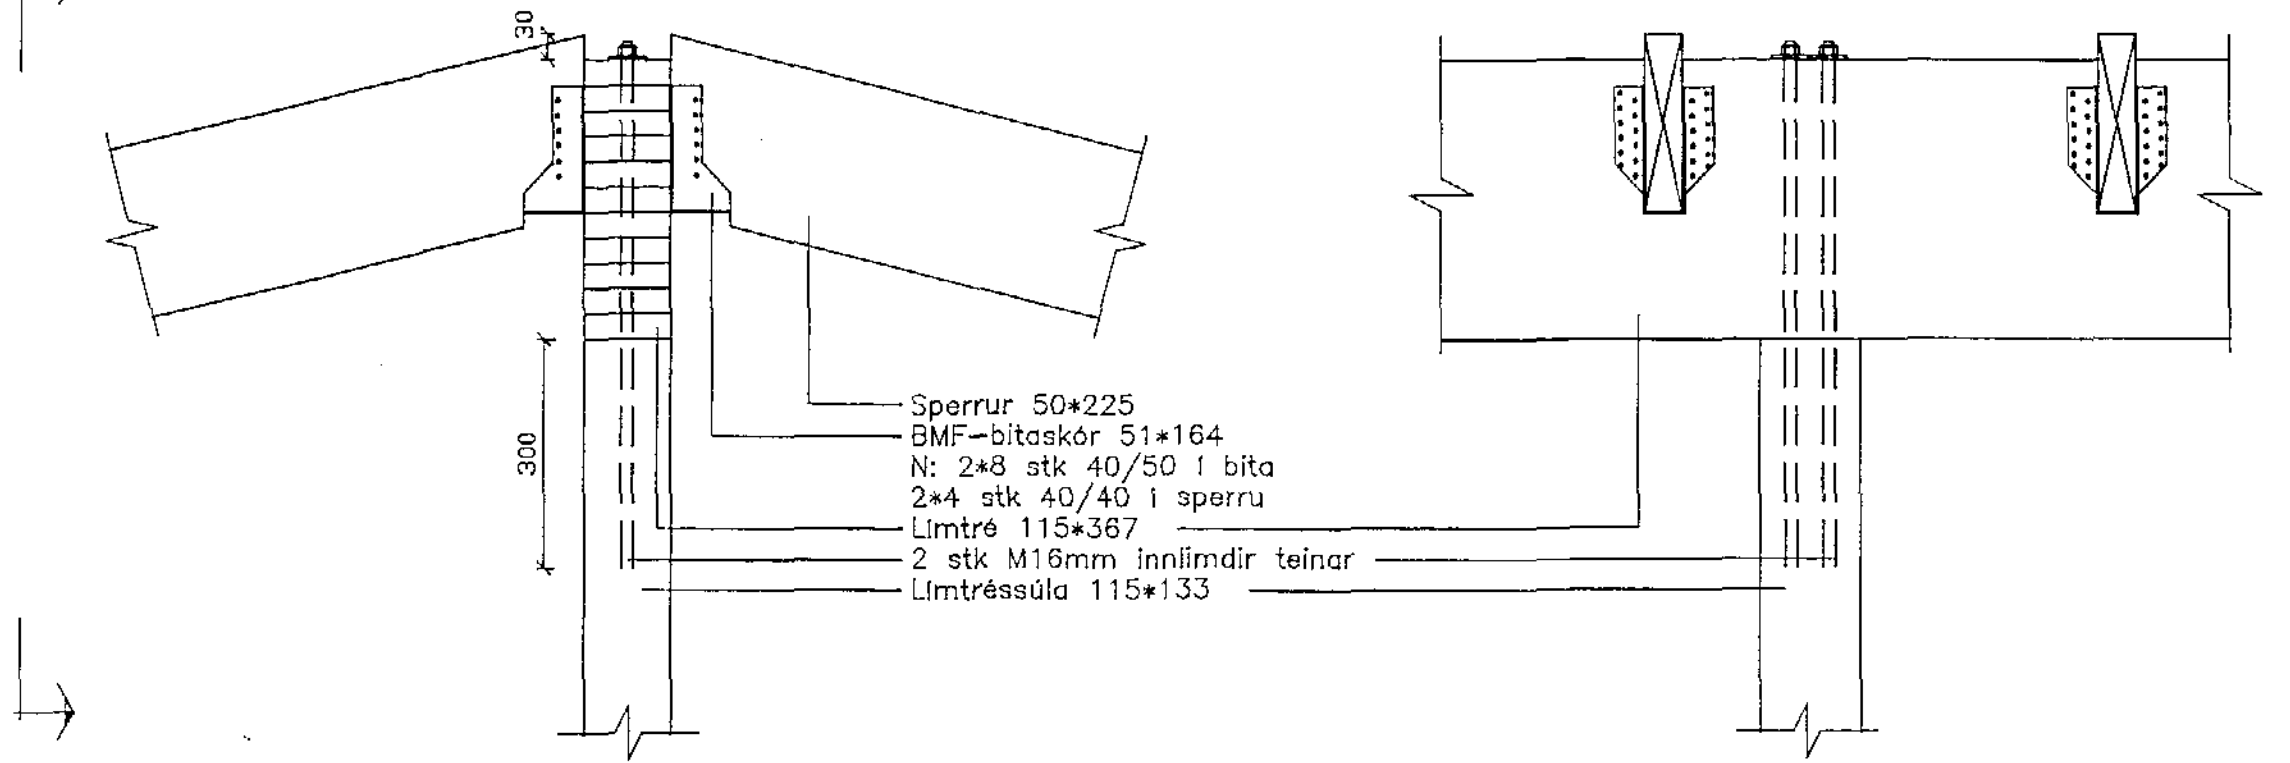

Sérmynd 15 Mkv. 1:10
102

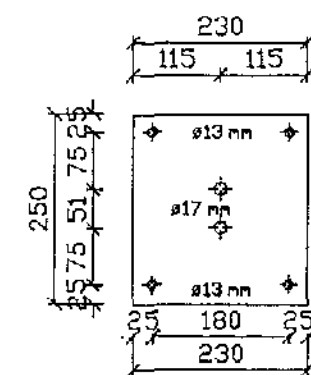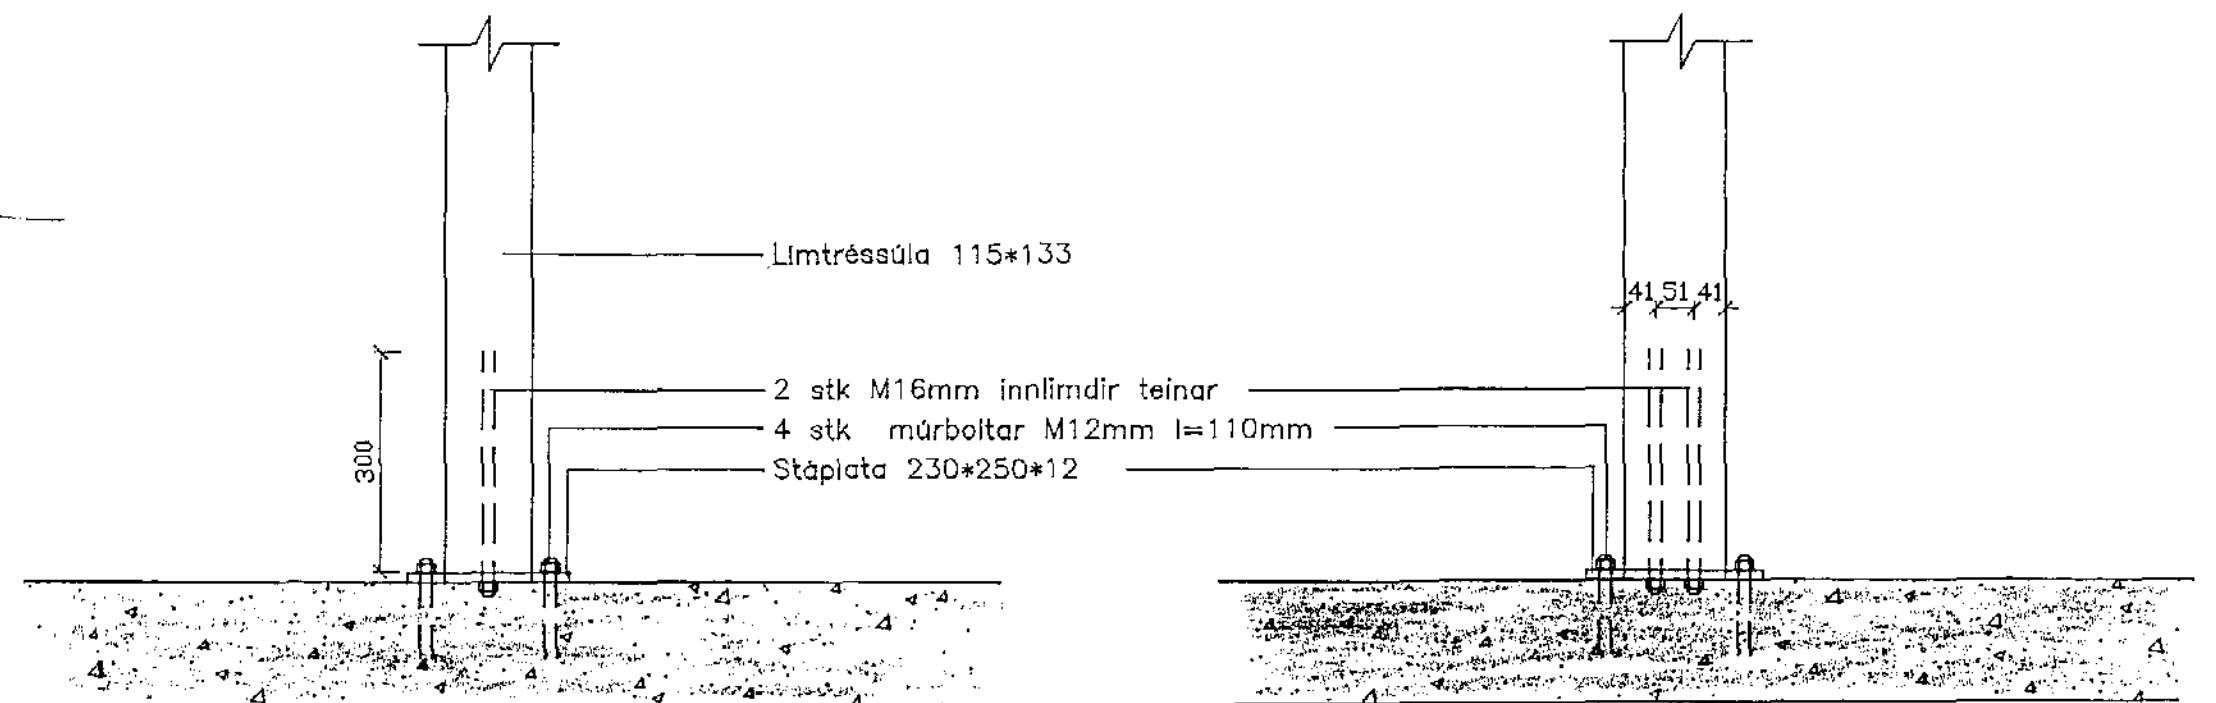

Stáplata 230*250*12
2 stk.

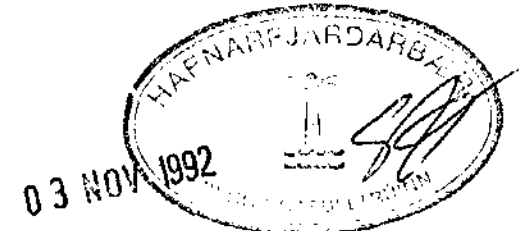

Háaberg 21, Hafnarfirði	TEIKN.	BI	DAGS.	92.10.27
Sérmyndir	REIKN.	BI	VERK	92.102
	YFIRF.		BLAD	103
	MKV.	1:10		

Breyting	Dags.	Skýring	Br.

BJARNI INGIBERGSSON Byggingatæknifræðingur F.T.F.I.
Sími: 91-75251