




ÁSYND 1 - 1 · 1:50

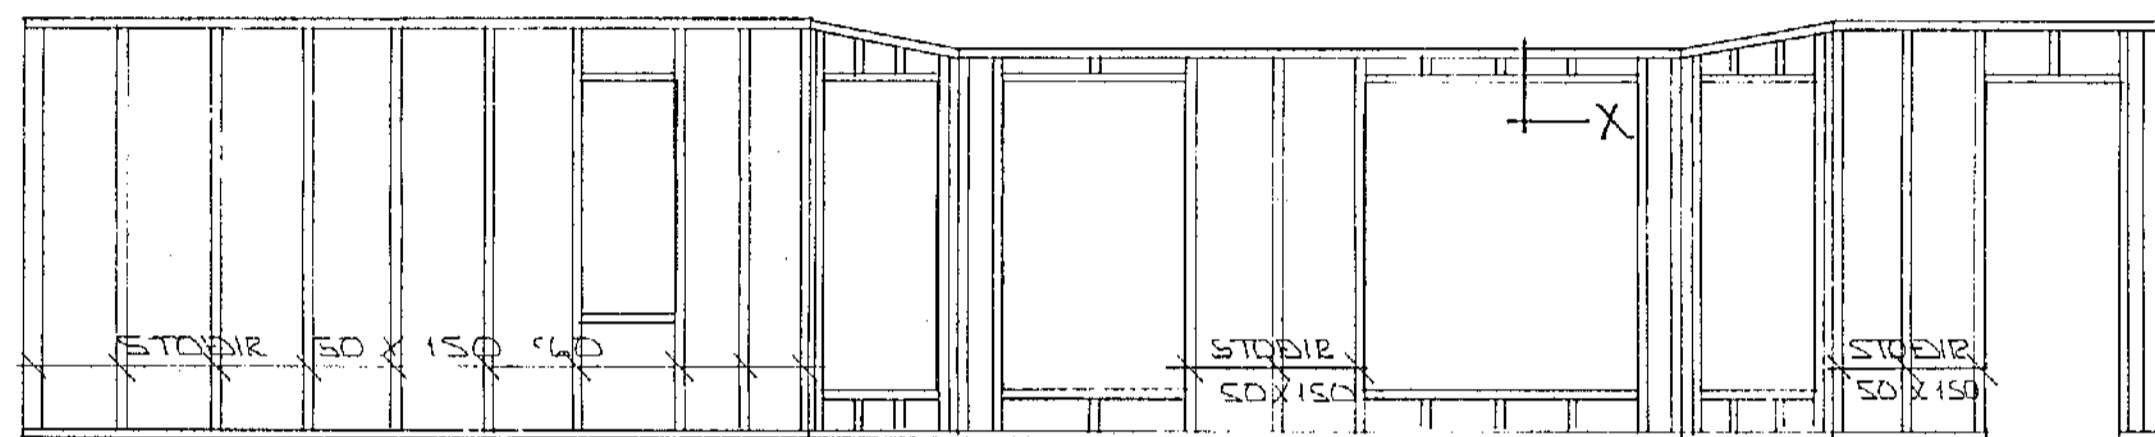



ÁSYND 2 - 2 · 1:50

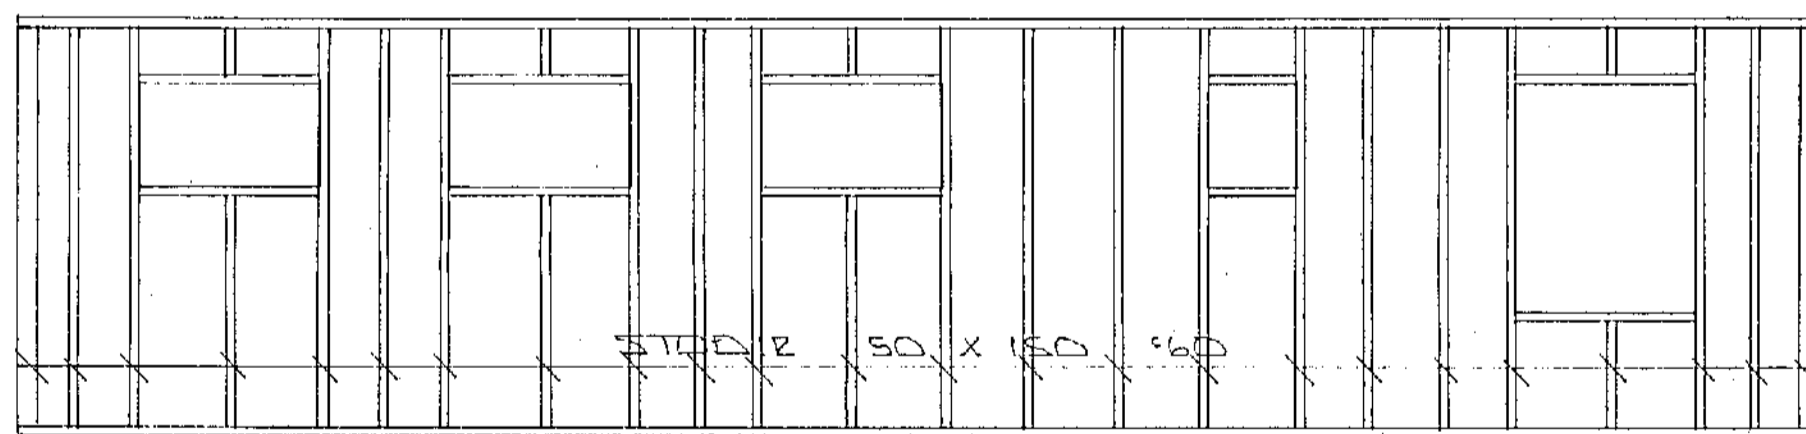

ÁSYND 3 - 3 · 1:50

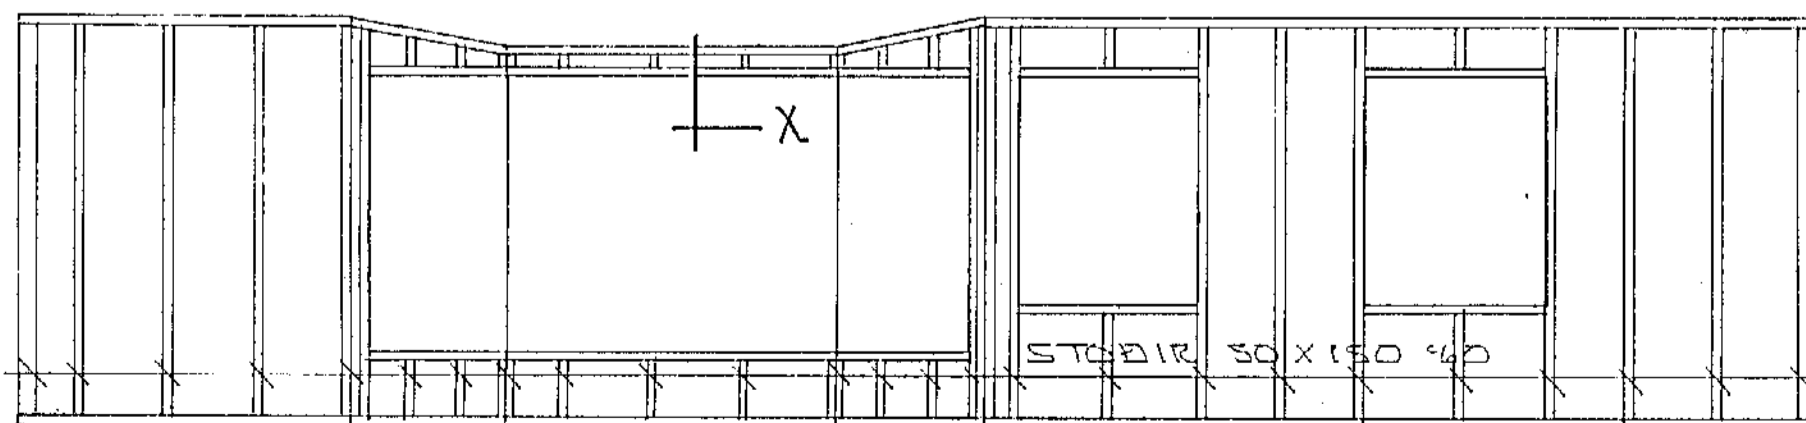


ÁSYND 4 - 4 · 1:50

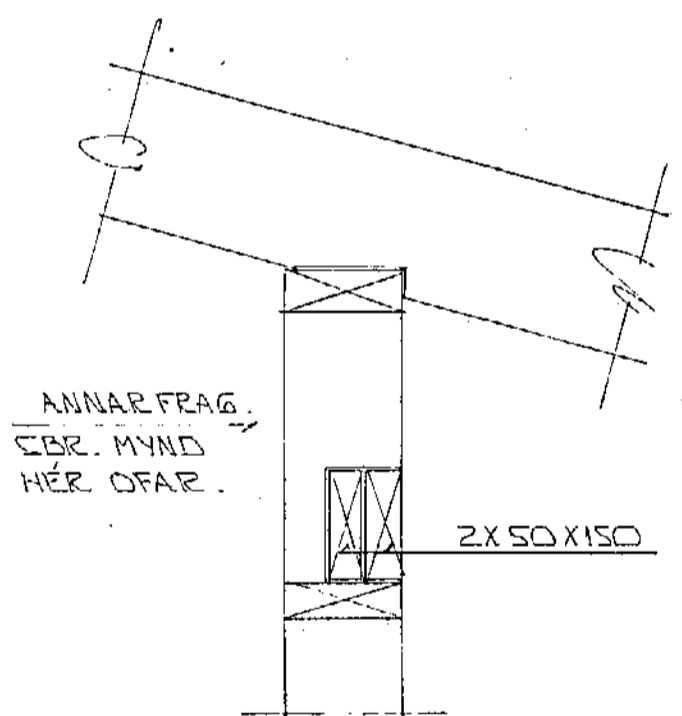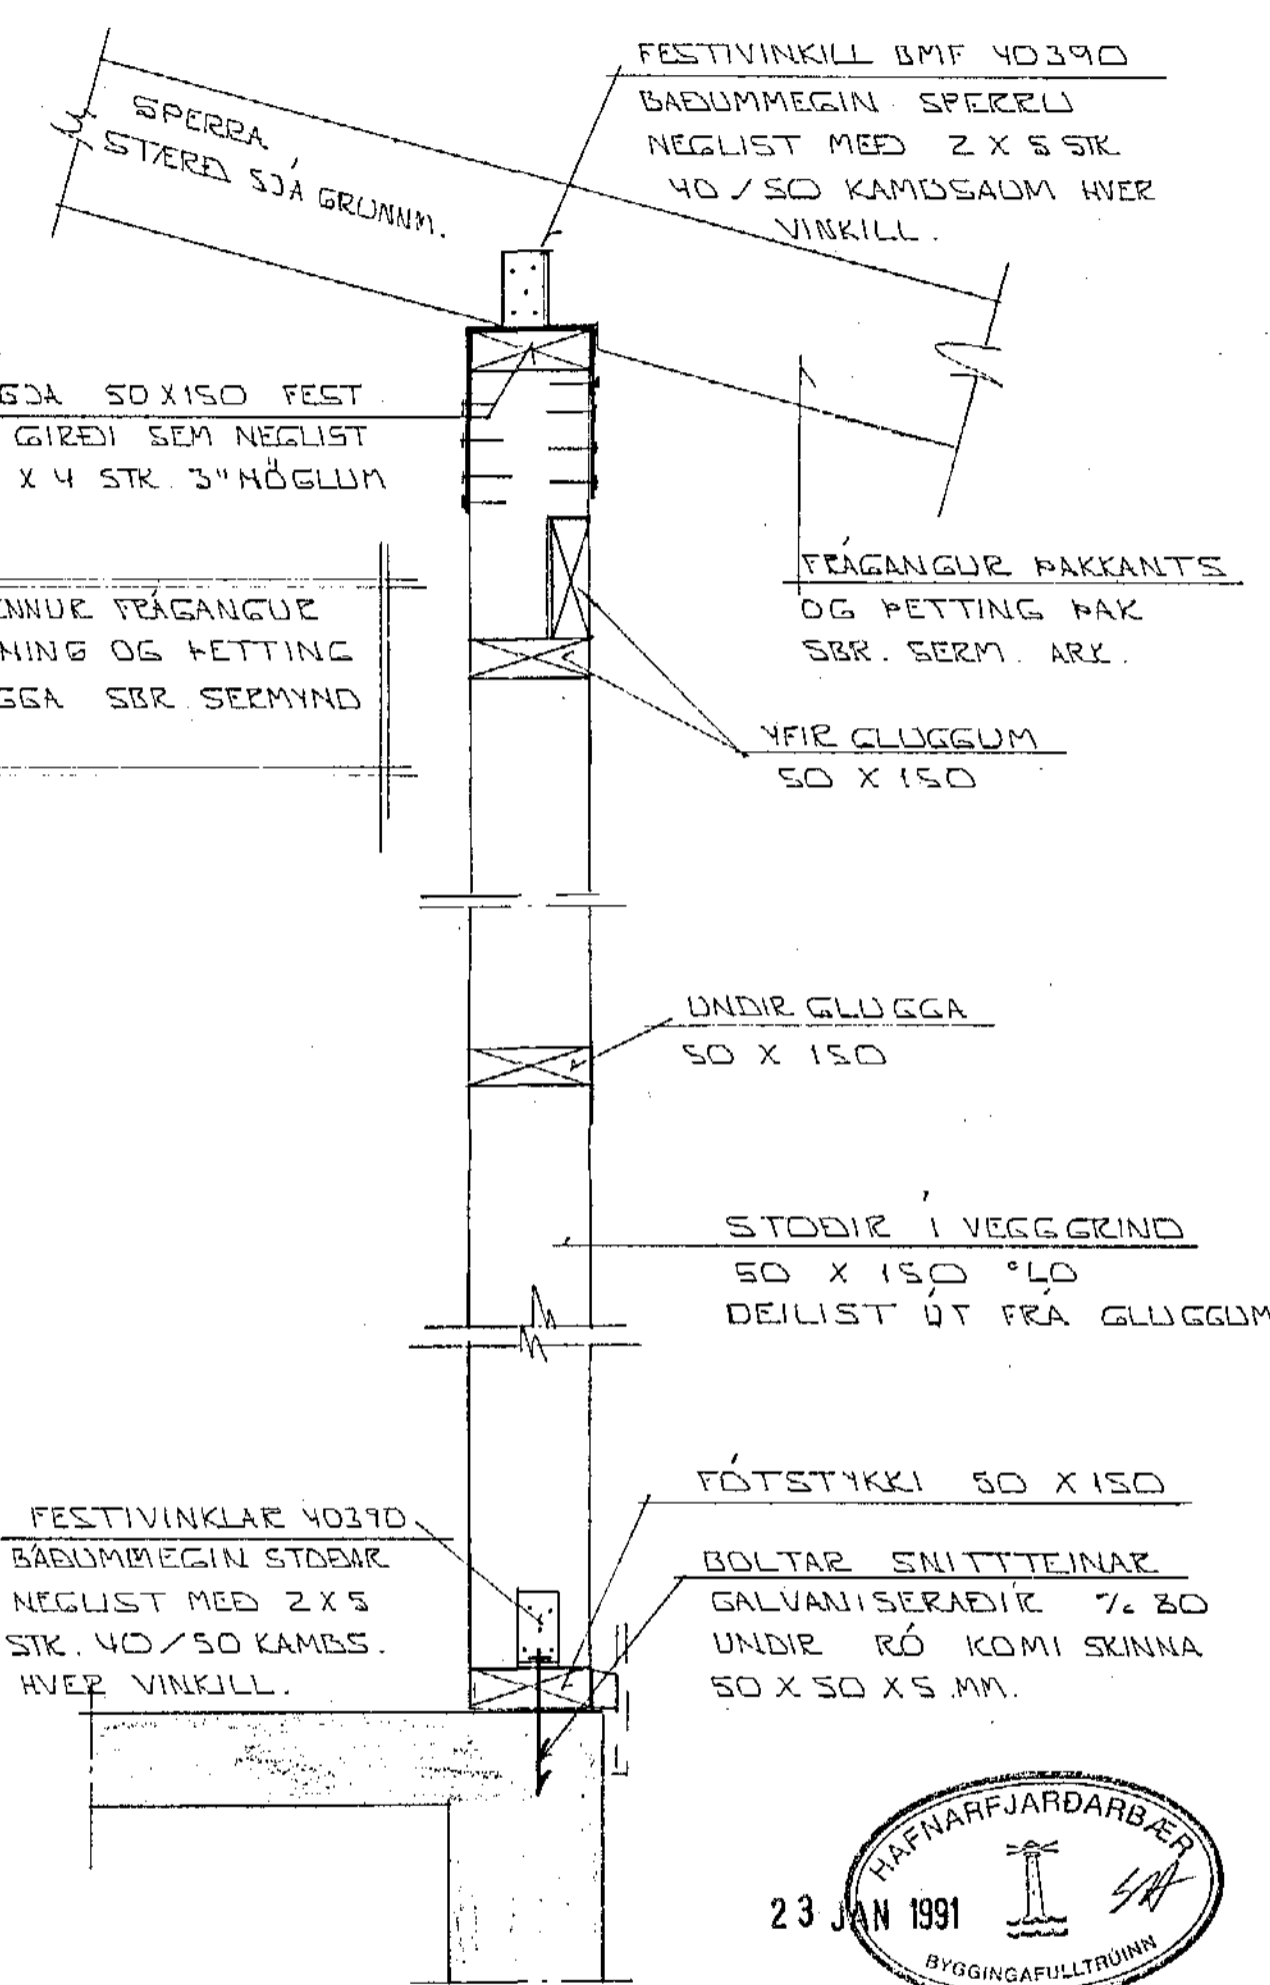

SNID X · 1:10

SNID Í ÚTVEGG · 1:10

ALMENNAR SKÝR. MED TMBUR.
HÚSI SJA BL. NR. 1-05

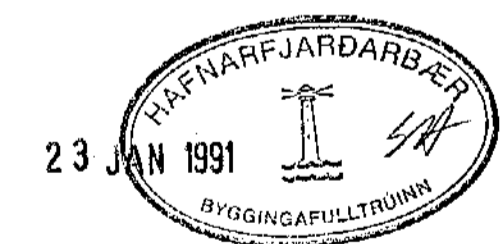

BR. NR.	DAGS	EÐLI BREVTINGAR	SIGN.
HÁBERG 9	HAFNARFIRÐI		DAGS JAN '91
ÁSYNDIR VEGGA - SNID Í VEGG.			HANNA
MELIKV. 11:50			TEIKAÐ
SIGURÐUR ÞORLEIFSSON	TEKNIFRÆÐINGUR F.Í.F.Í.		VERK NR. 9019
STRANDGÖTU 11	HAFNARFIRÐI	SÍMI 54751/54755	BLAD NR. 1-06