




SNID A $\times 1:10$

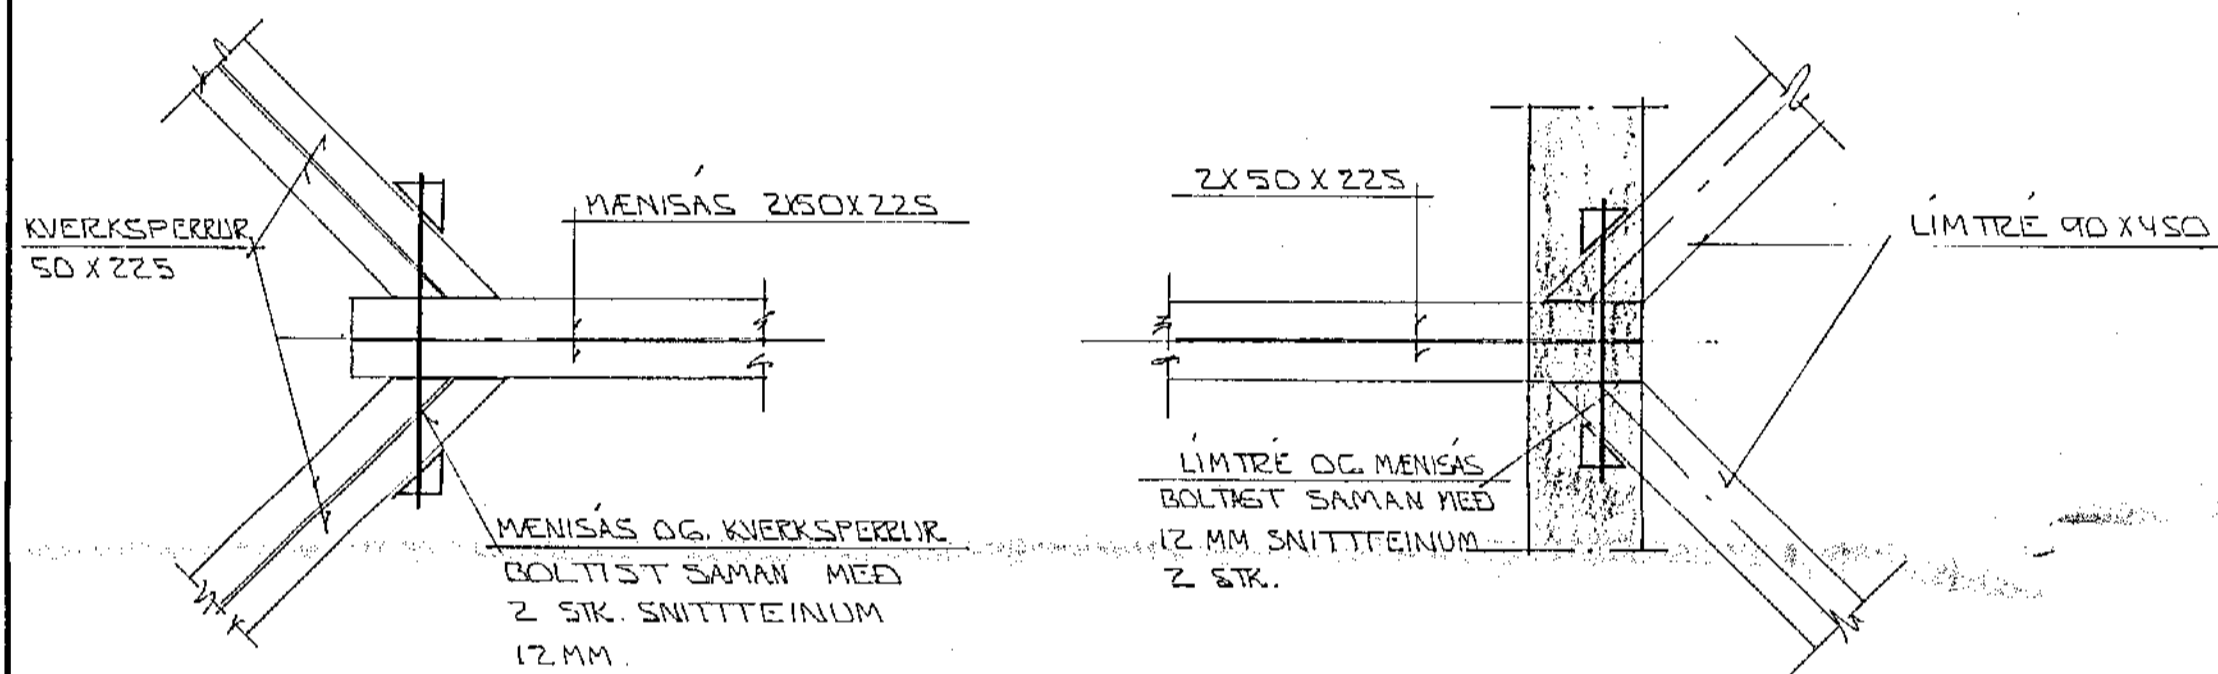

SNID B - B $\times 1:10$

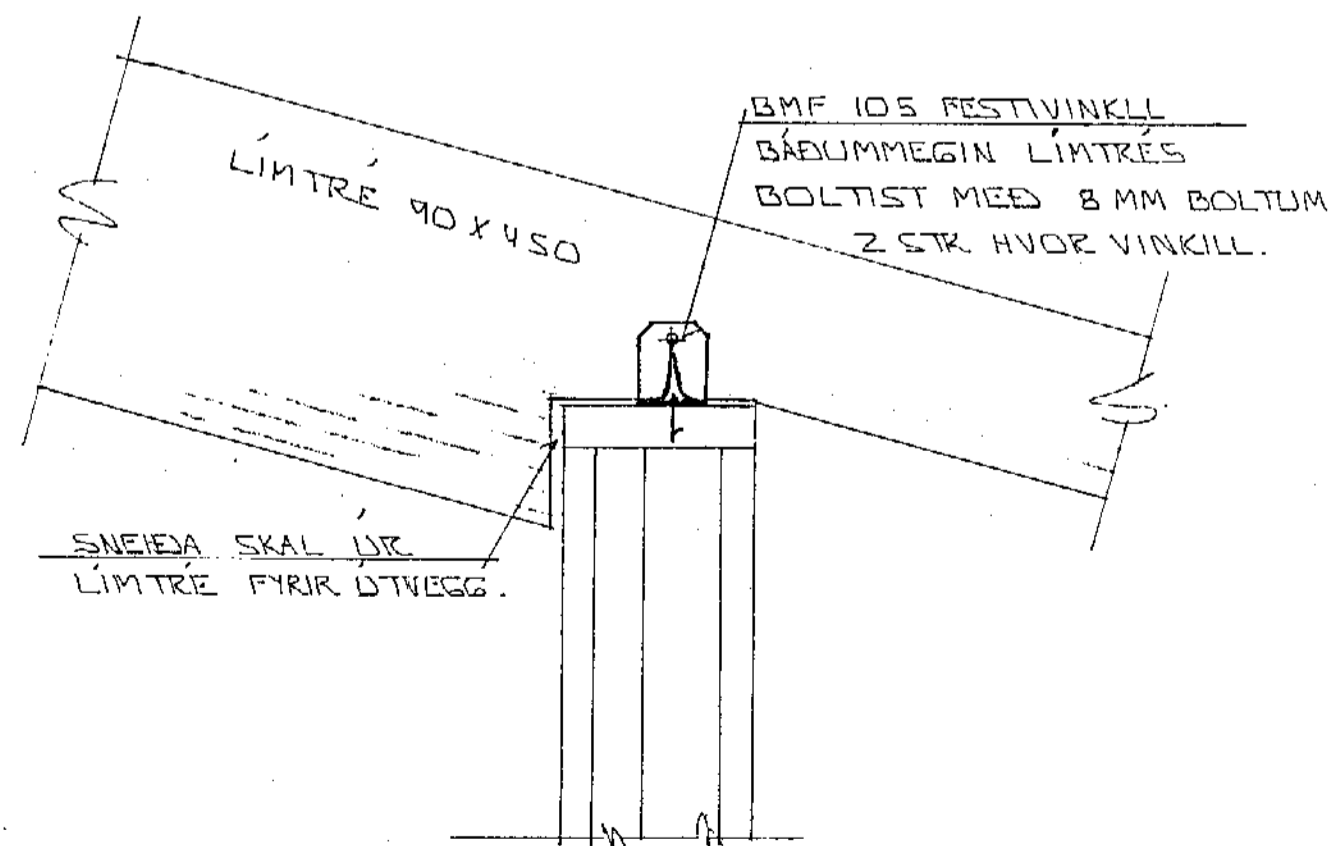

SNID C $\times 1:10$

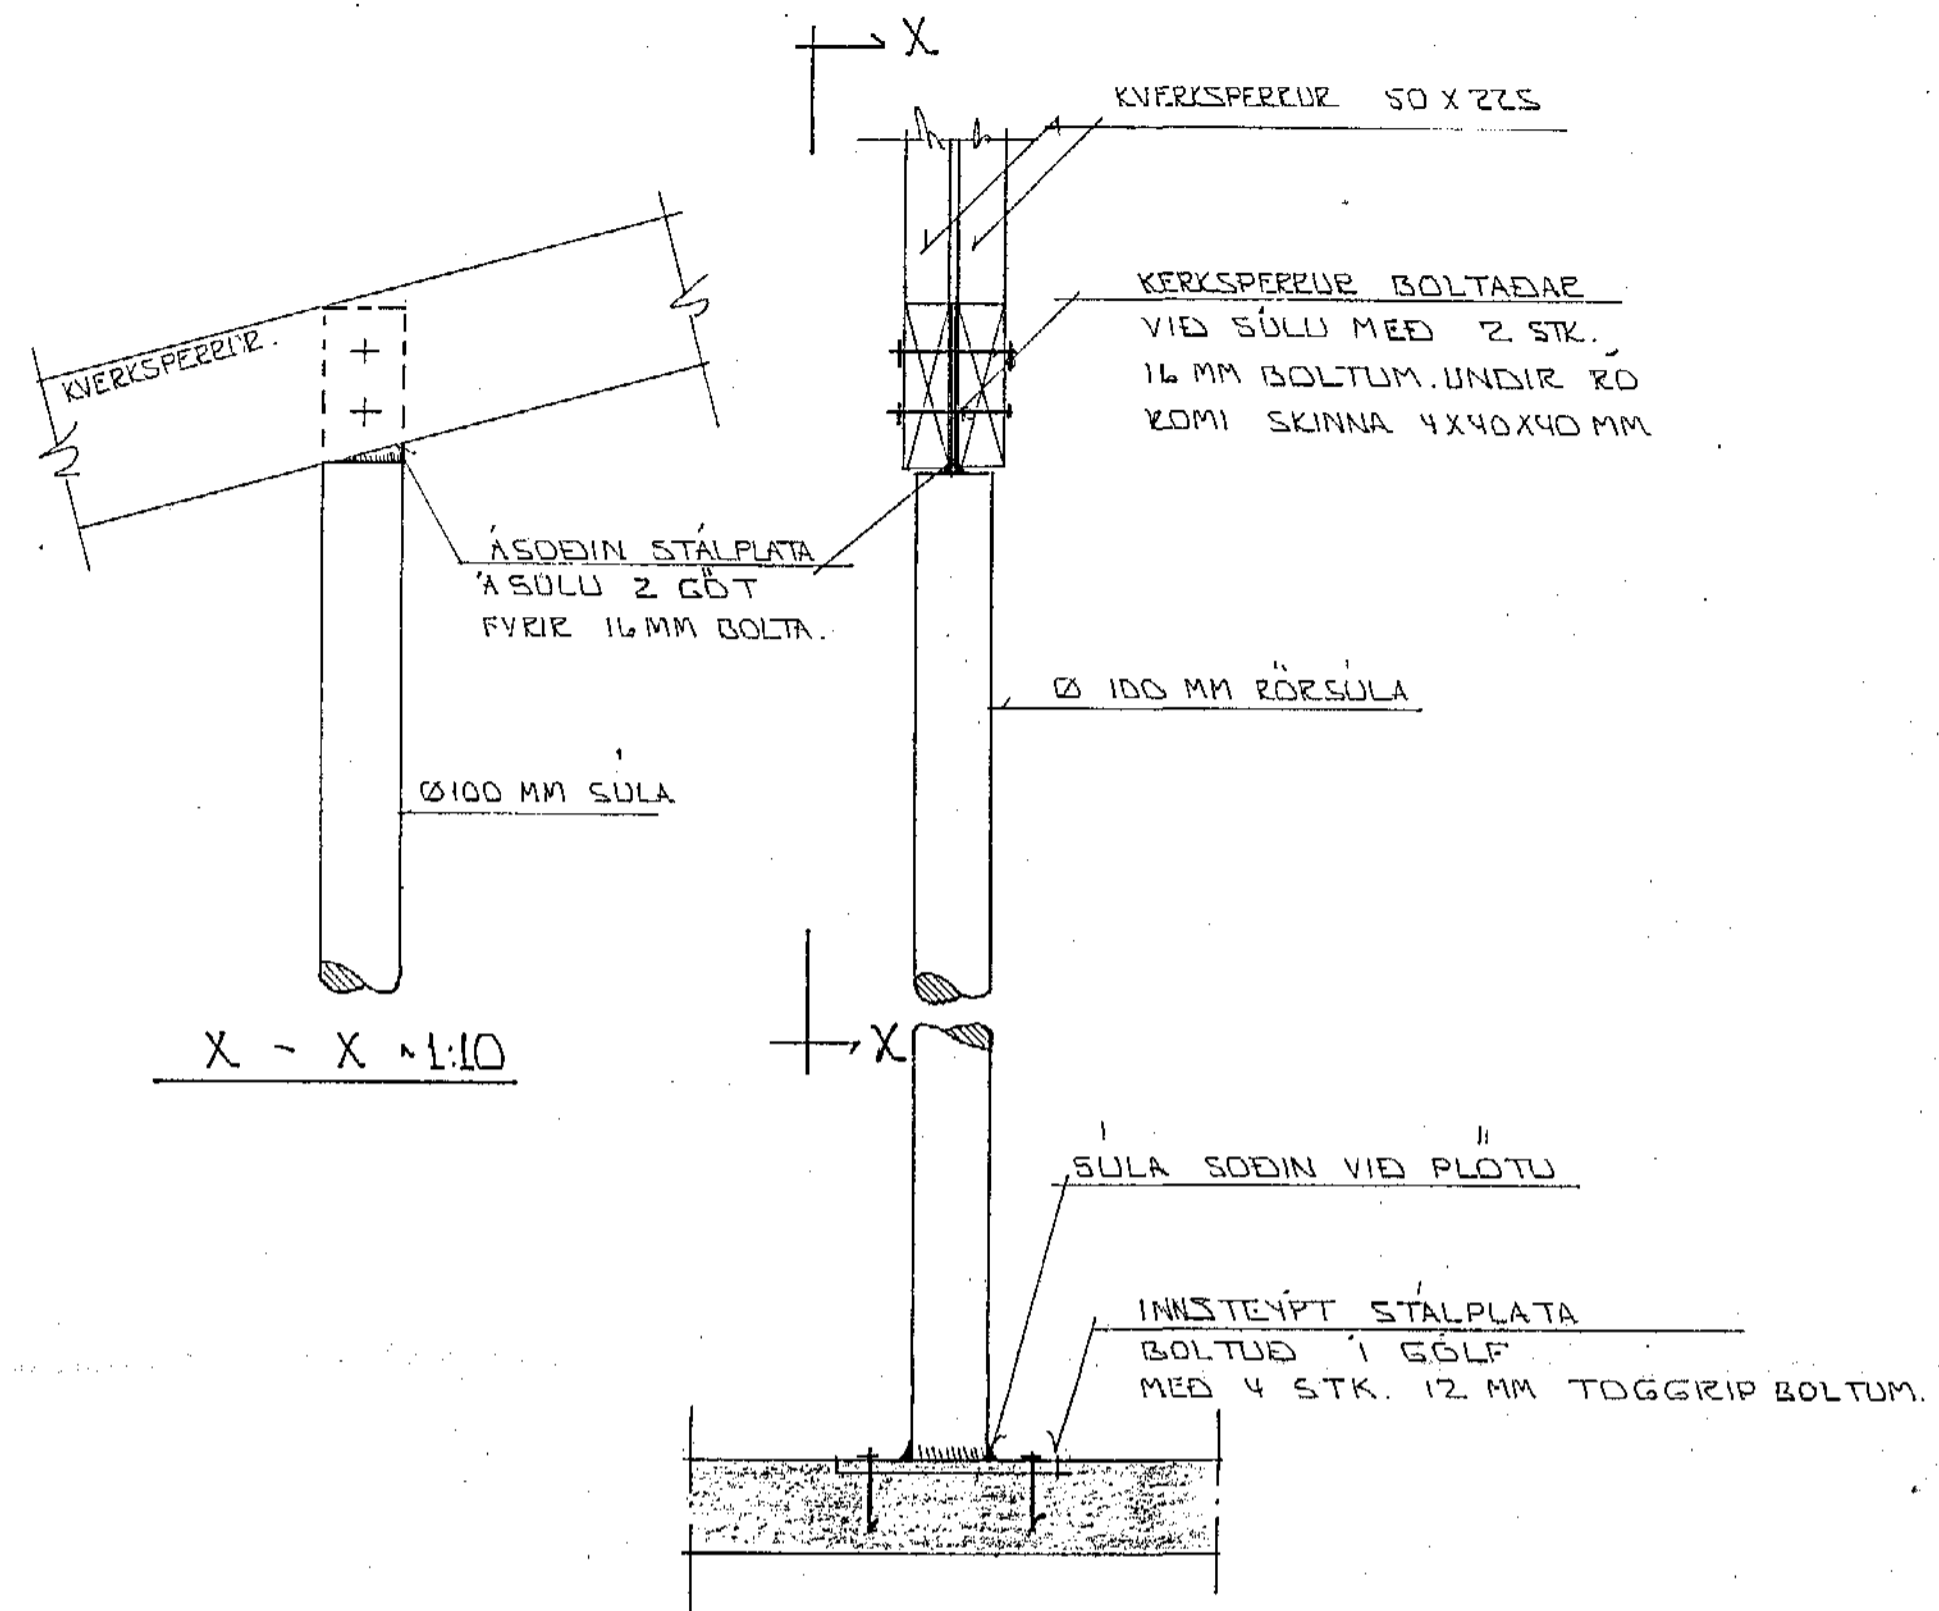


X - X $\times 1:10$

SNID D $\times 1:10$

SKÝRINGAR:

ALMENNAR SKÝRINGAR MED TIMBURHÚSI
 SÁ BL. NR. 1-06
 GRUNNMYND ÞAKVIKKIS SÁ BL. NR. 1-07
 SNID MEKT A - D SÁ SAMA BL.

23 JAN 1991

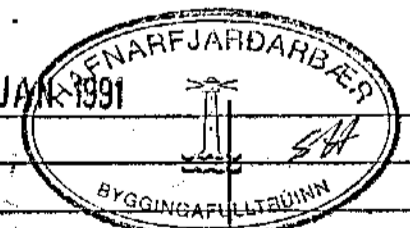

BR. NR.	DAGS	EDLI BREVTINGAR	SIGN.
		HÁBERG 9 HAFNARFJÖRÐI	DAGS JAN '91
		ÞAKVIKKI: SNID OG SÉRMYNDIR.	HANNA
		MELIKV. $\times 1:10$	TEIKNAD
		SIGURÐUR ÞORLEIFSSON TEKNIFRÆÐINGUR F.Ö.F.Í.	VERK NR. 9019
		STRANDGÖTU 11 HAFNARFJÖRÐI SÍMI 54751/54255	BLAD NR. L-08