



SNID 7-7 • 1:20

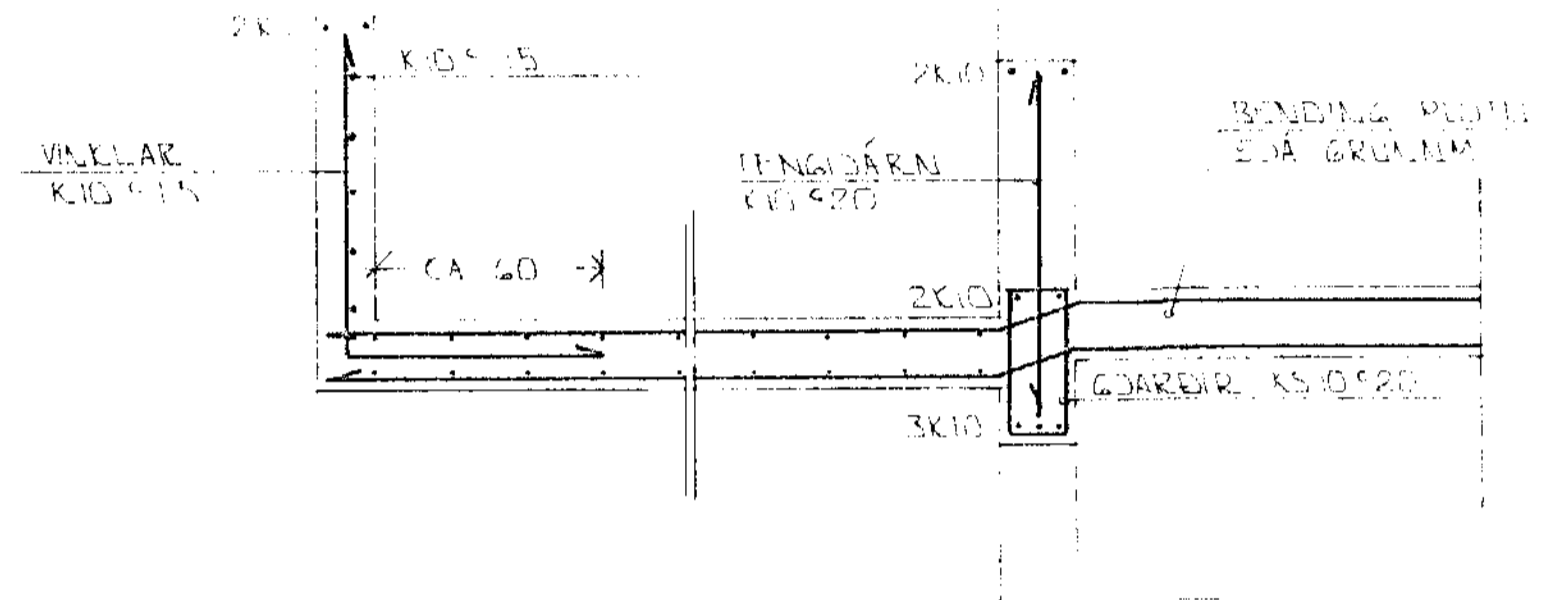

SNID 8-8 • 1:20

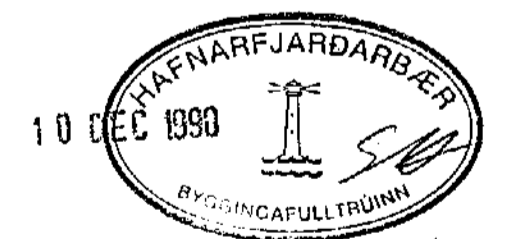

BR. NR.	DAGS	EDLI BREVTINGAR	SIGN
HÁHOLT 9 HAFNARFIRÐI			DAGS NOV '90
BURÐARVIRKI - SNID			HANNAÐ <i>[Signature]</i>
MELIKV. 1:20			TEIKNAD <i>[Signature]</i>
SIGURÐUR ÞORLEIFSSON TEKNIFRÆÐINGUR			VERK NR 9047
STRANDGÖTU 11 HAFNARFIRÐI SÍMI 54751			BLAD NR 1-08