



SNID A-A 1:20

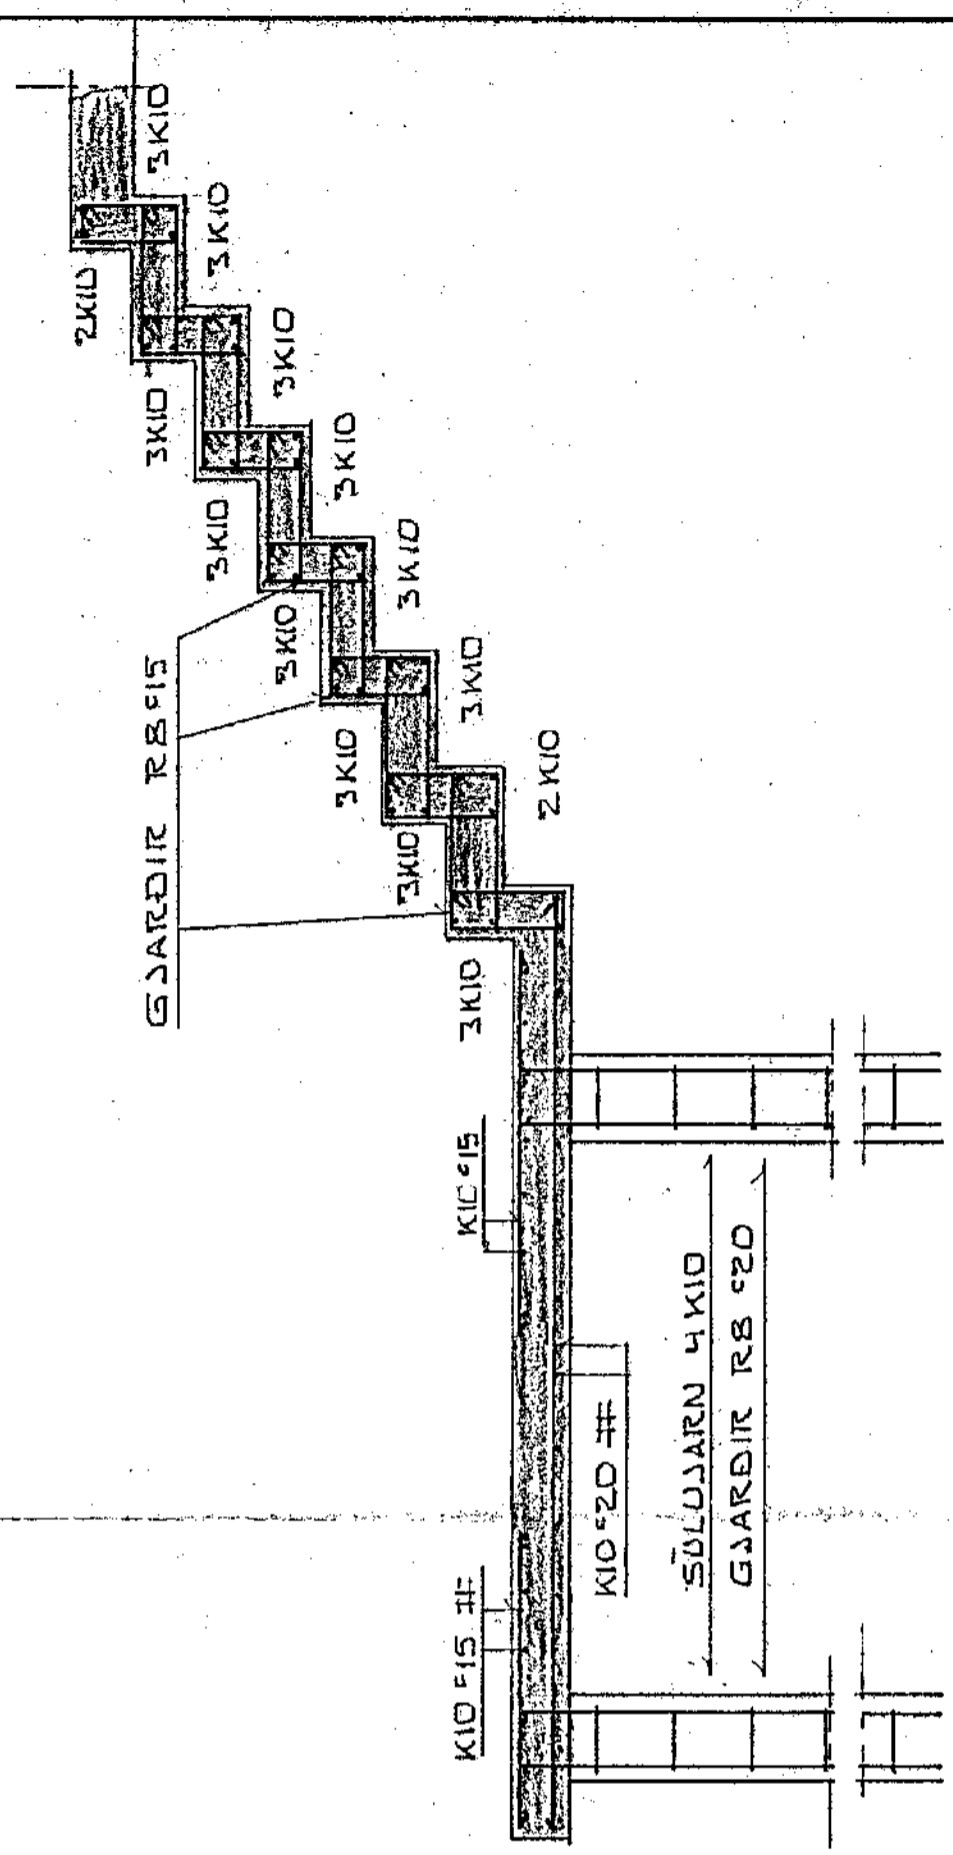

SNID B-B 1:20

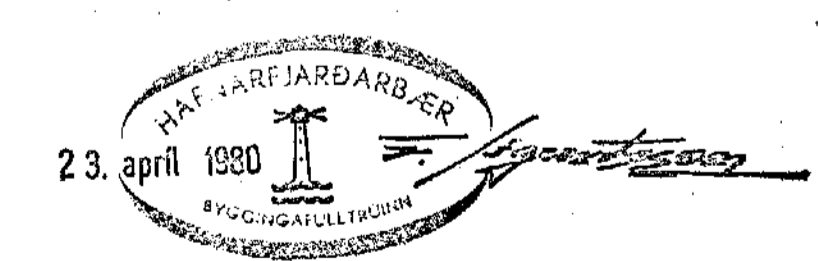

MÁLSETN. SÁÁ TEIKN. KJARTANS. SVEINSS.

HÁHVAMMUR II HAFNARFIRÐI		DAGS 800420
DÄRN I UTITRÖPPUR		REIKN <i>Sveinsson</i>
		TEIKN <i>m</i>
		VERK NR 7908
MELIKV. 1:20	SIGURÐUR ÞORLEIFSSON TEKNIFR. F.T.F.I.	BLAD NR 11
HRAUNISÐUN 17 HAFNARFIRÐI	SÍMI 52452	