




SNID A-A 1:50

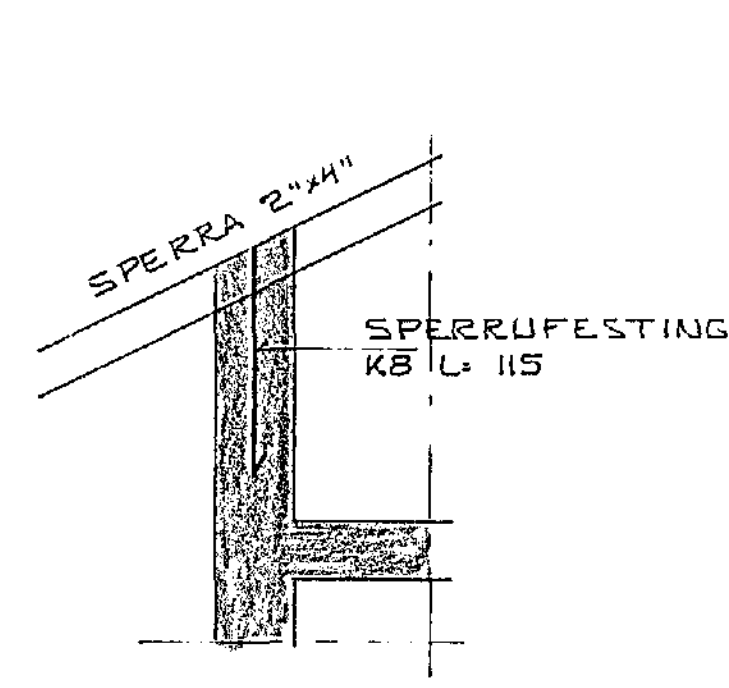


SÆRM I 1:20

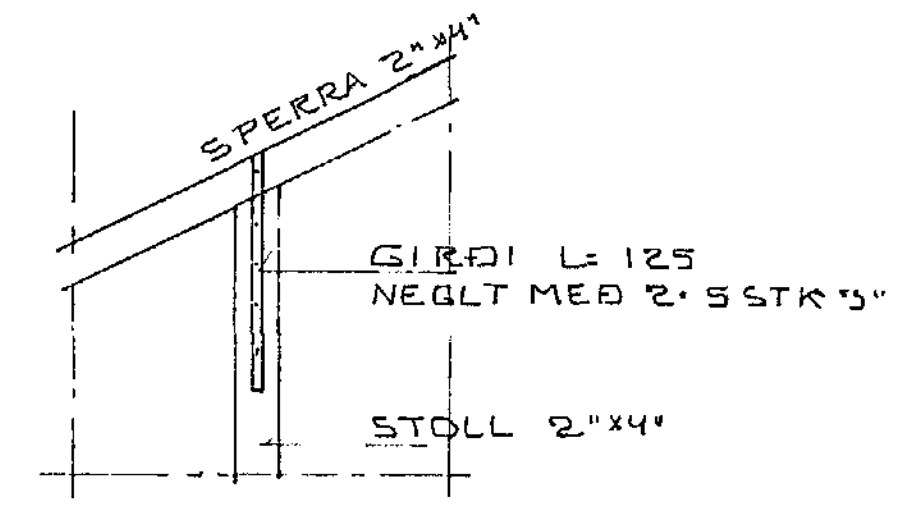


SÆRM II 1:20

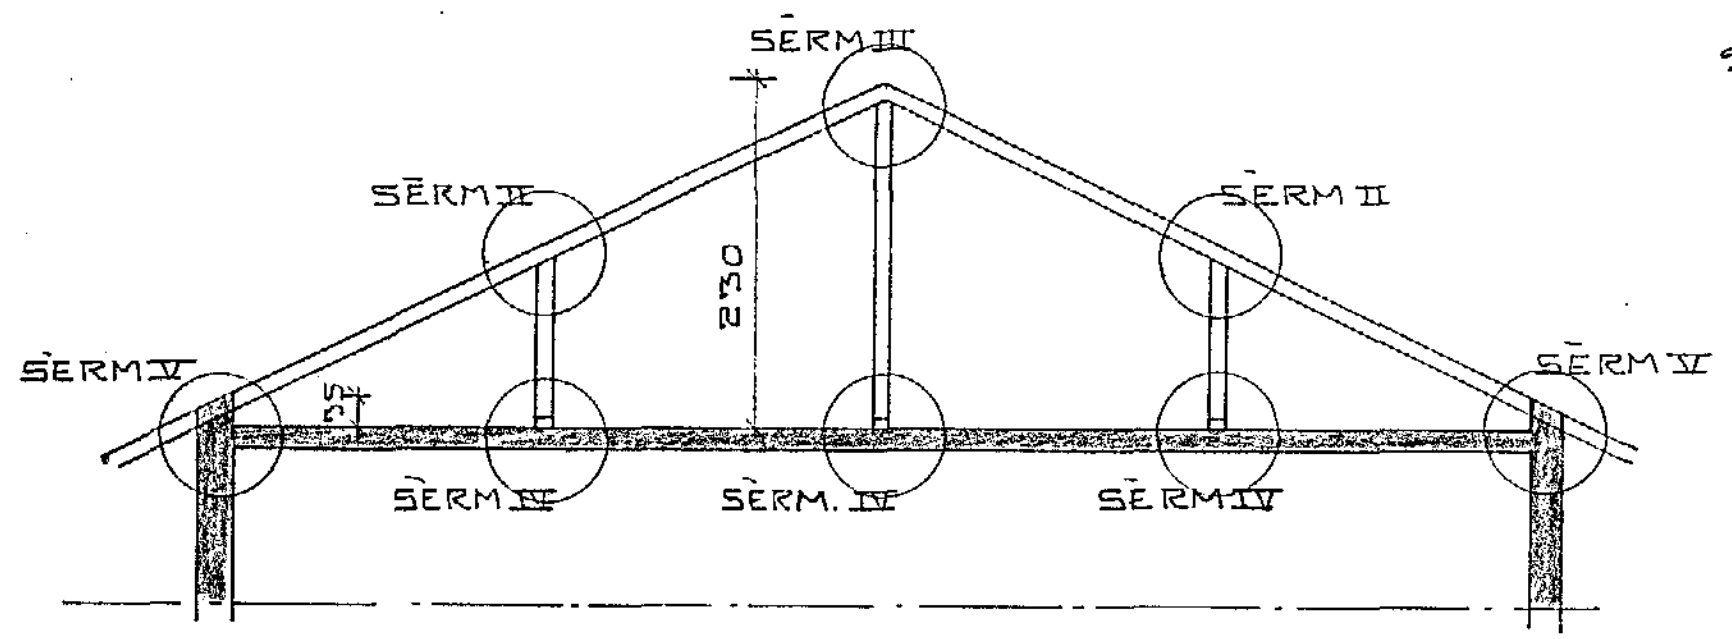


SNID B-B 1:50

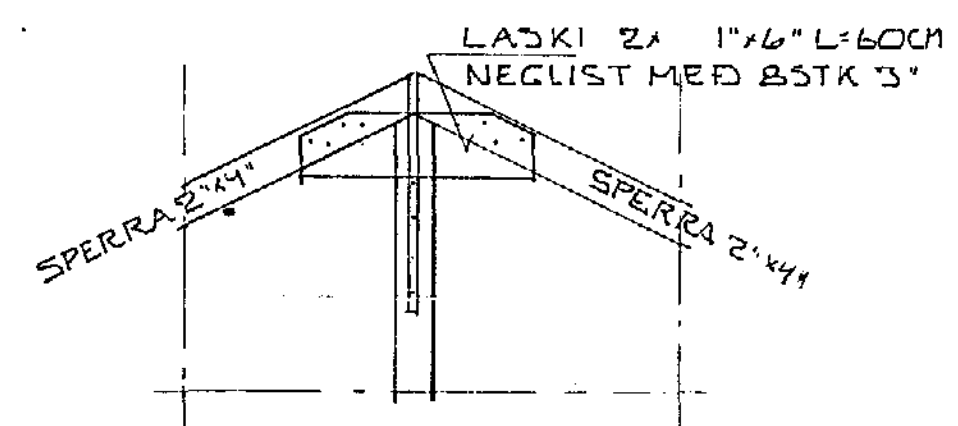


SÆRM III 1:20

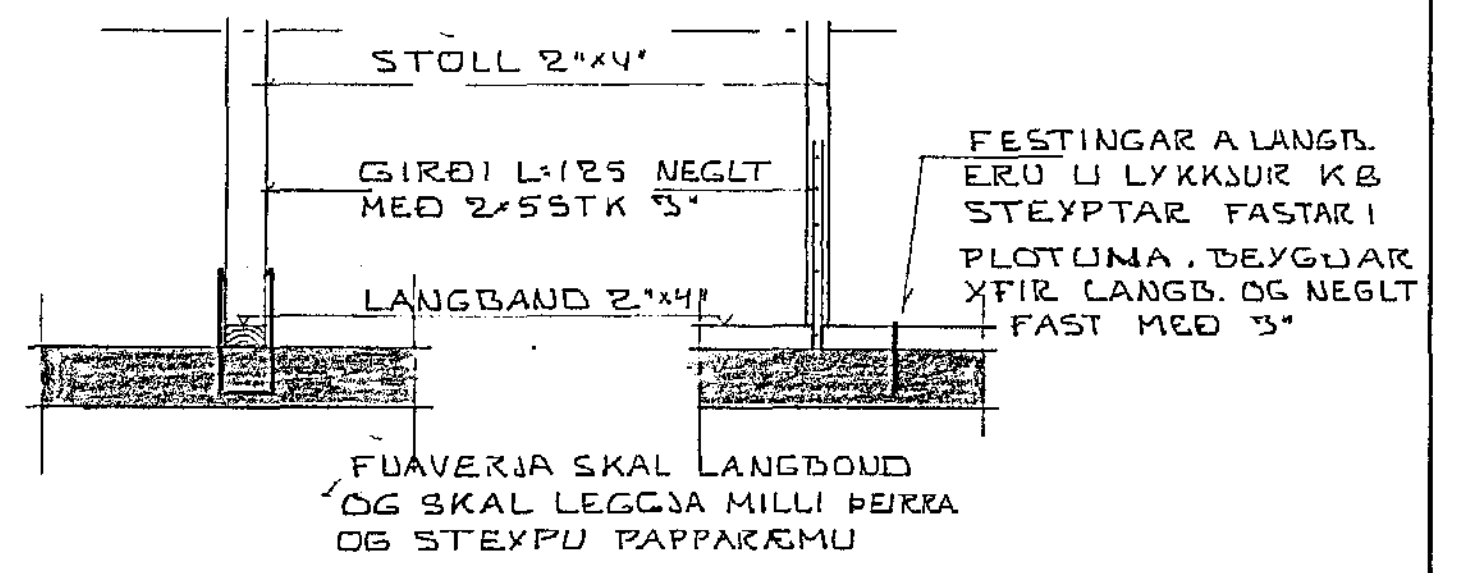

SÆRM IV 1:20

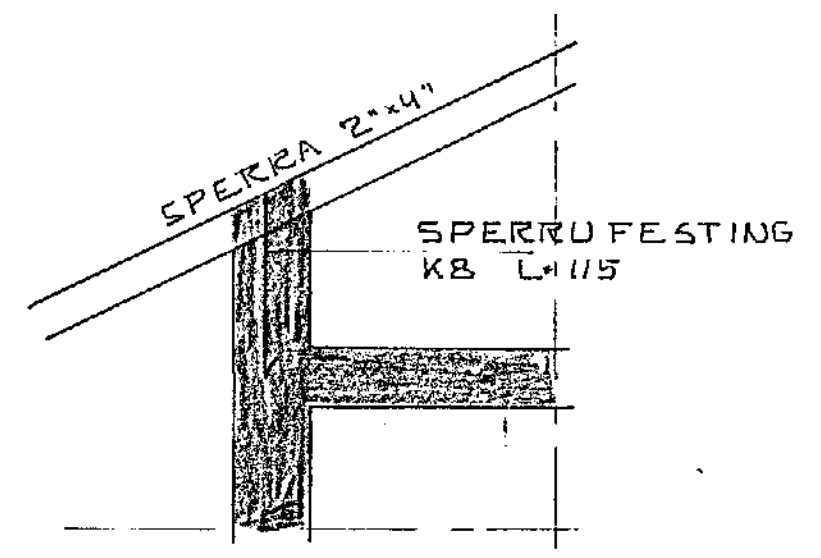

SÆRM V 1:20

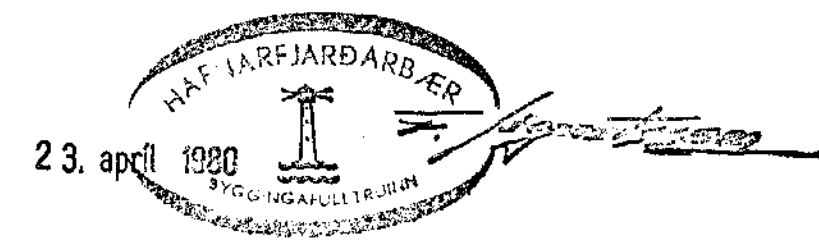

HAFHVAÐMUR II HAFNARFIRÐI	DAGS 800407
SNID OG SÆRMYNDIR I PAKI	REIKN. <i>[Signature]</i>
MÆLKV. 1:50 & 1:20	TEIKN. <i>[Signature]</i>
SIGURÐUR ÞORLEIFSSON TEKNIFR. F.T.F.I.	VERK NR. 7908
HRAUNBRUN 17 HAFNARFIRÐI SIMI 52452	BLAÐ NR. 10