




SNID A-A, 1:10

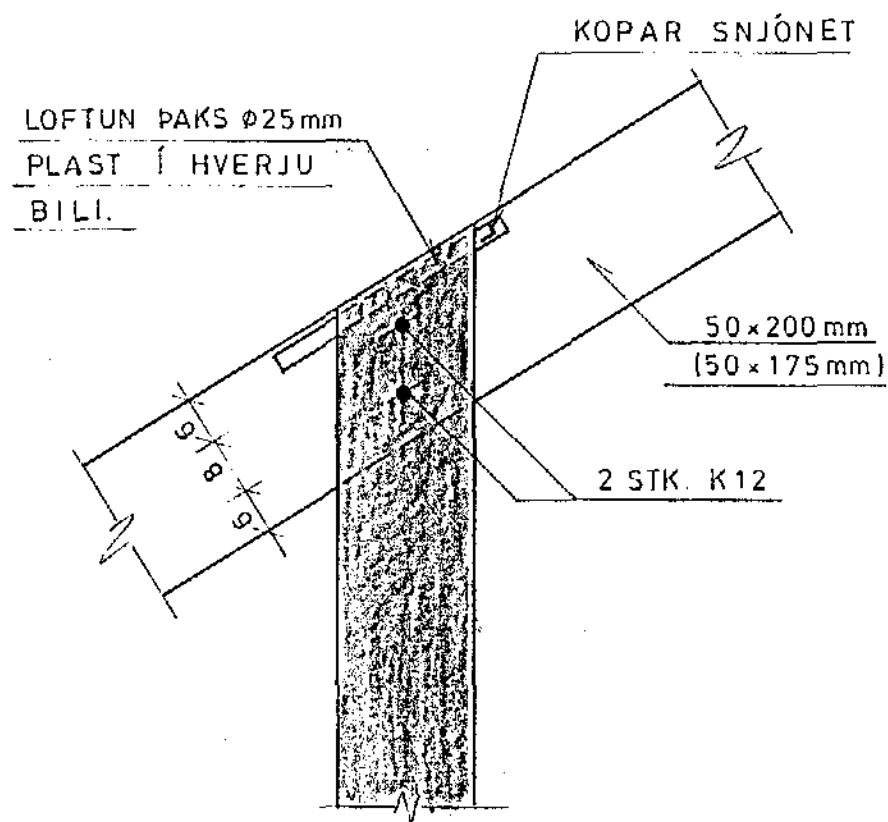


SNID B-B, 1:10

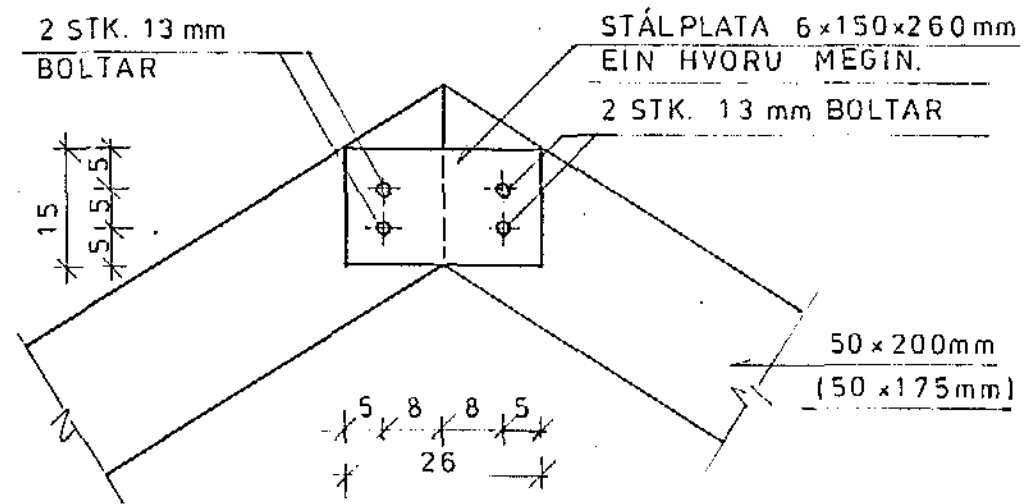


SNID C-C, 1:10

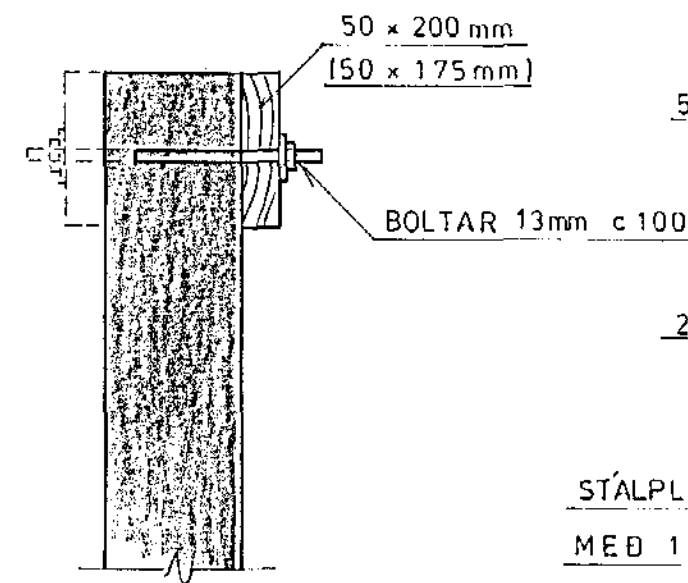



SNID D-D, 1:10

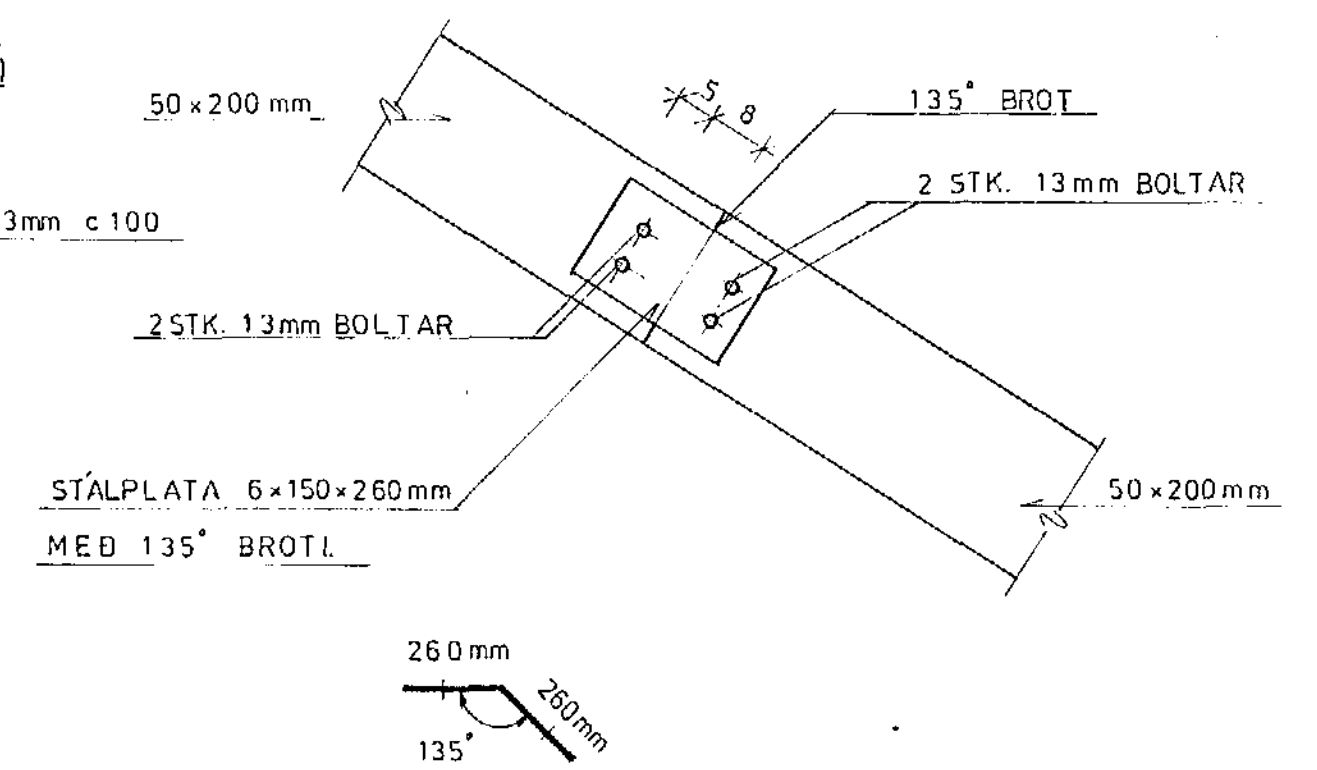

SNID E-E, 1:10

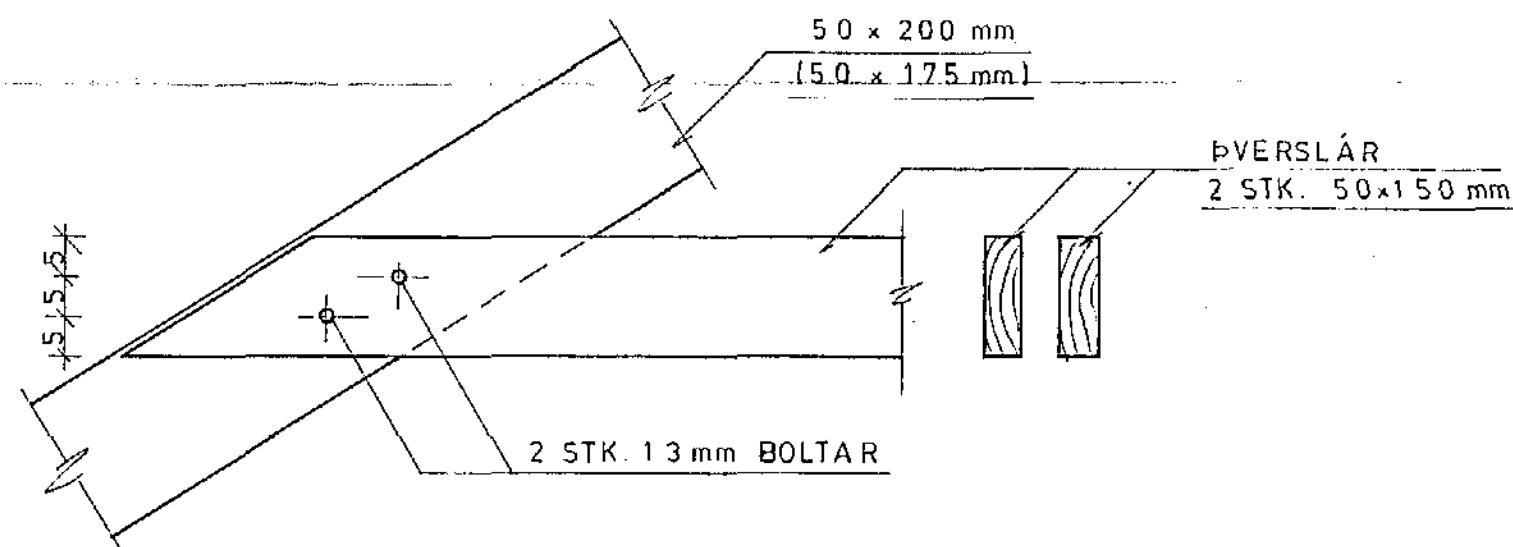

LÁRÉTT SNID Í VEGG
1:10

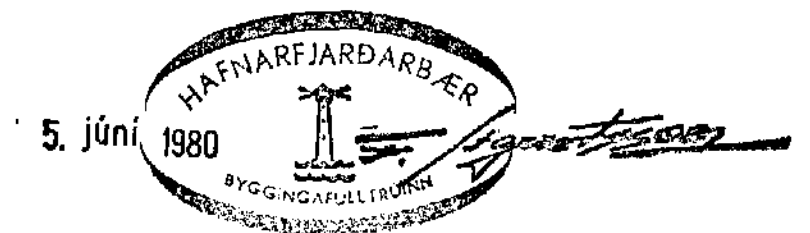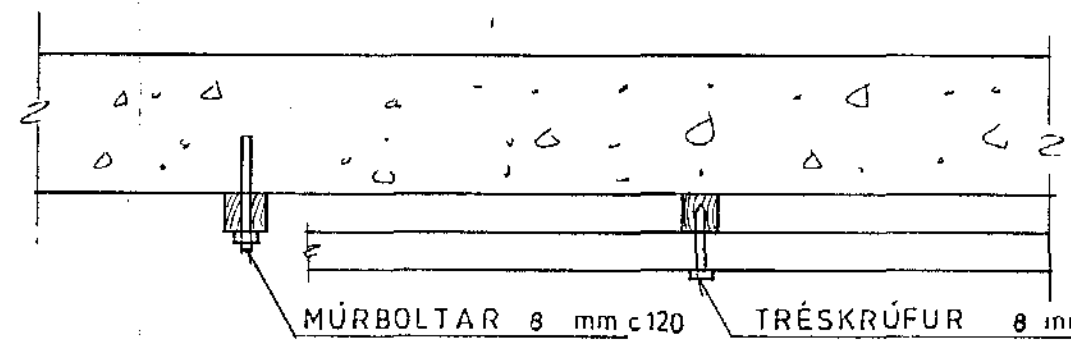

1.01	ALMENNAR SKÝRINGAR								VERKFRÆDISTOFA SIGURDAR THORODDSEN hf. VERKFRÆDIRÁDGJAFAR FRV 105 Reykjavík, Ármúli 4 Sími: (91) 8 44 99 Fjarriti: 2040 vst is 600 Akureyri, Glerárgata 36 Sími: (96) 2 25 43 310 Borgarnes, Berugata 12 Sími: (93) 73 17 400 Ísafjörður, Fjarðarstræti 11 Sími: (94) 37 08	TRYGGVI ÓLAFSSON HÁHVAMMUR 13. HAFNARFIRÐI BURÐARVIRKI ÞAKVIÐIR, SNID TRÉGRIND Á ÚTVEGGJUM		
1.10	ÞAKVIÐIR GRUNNMYND									Dagsetning MARS 1980	Verk nr. 79.079	Teikn. nr. 1.11
Teikn.nr.	Tilvísun á teikningu	Br.	Dags.	Eðli breytingar	Br.	Yf.	Samb.	Hannað V.Ó.	Teiknað ERS.	Yfirfarið J. G.	Samþykkt 	