
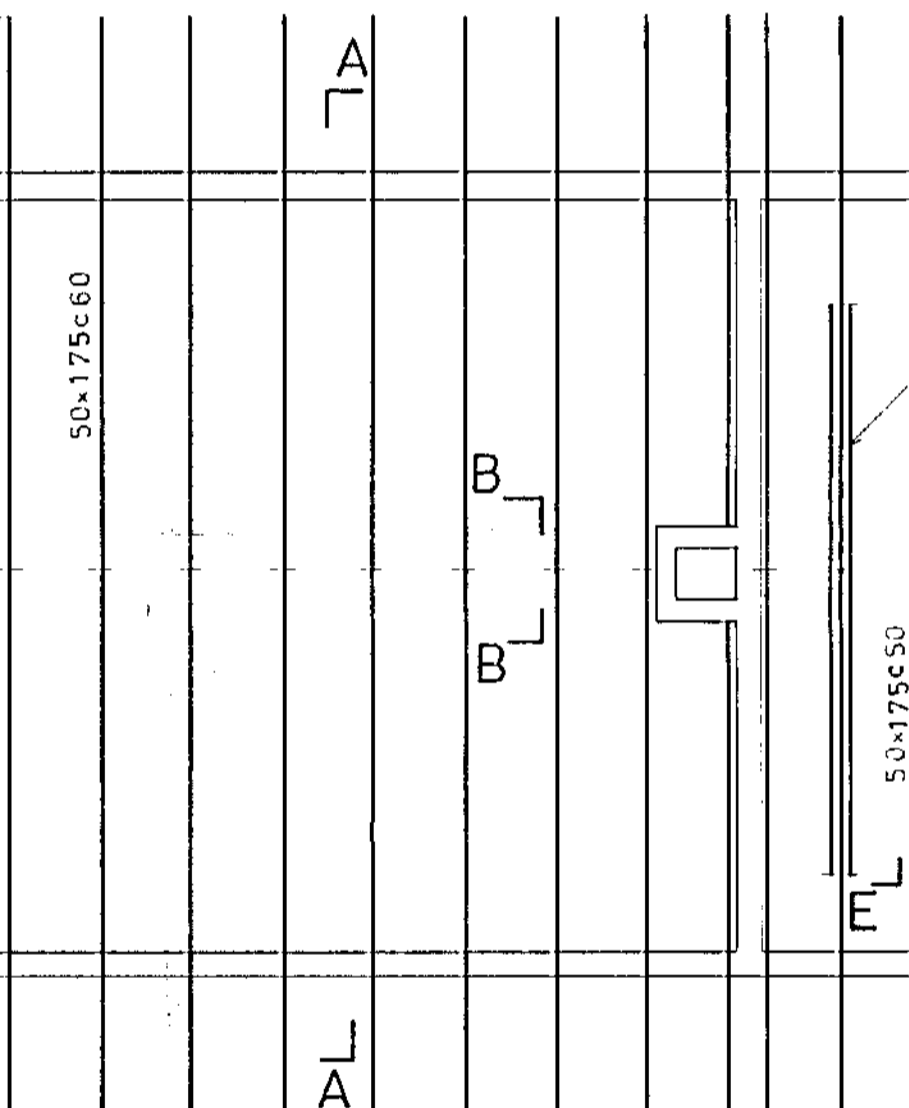



GRUNNMYND 1:50

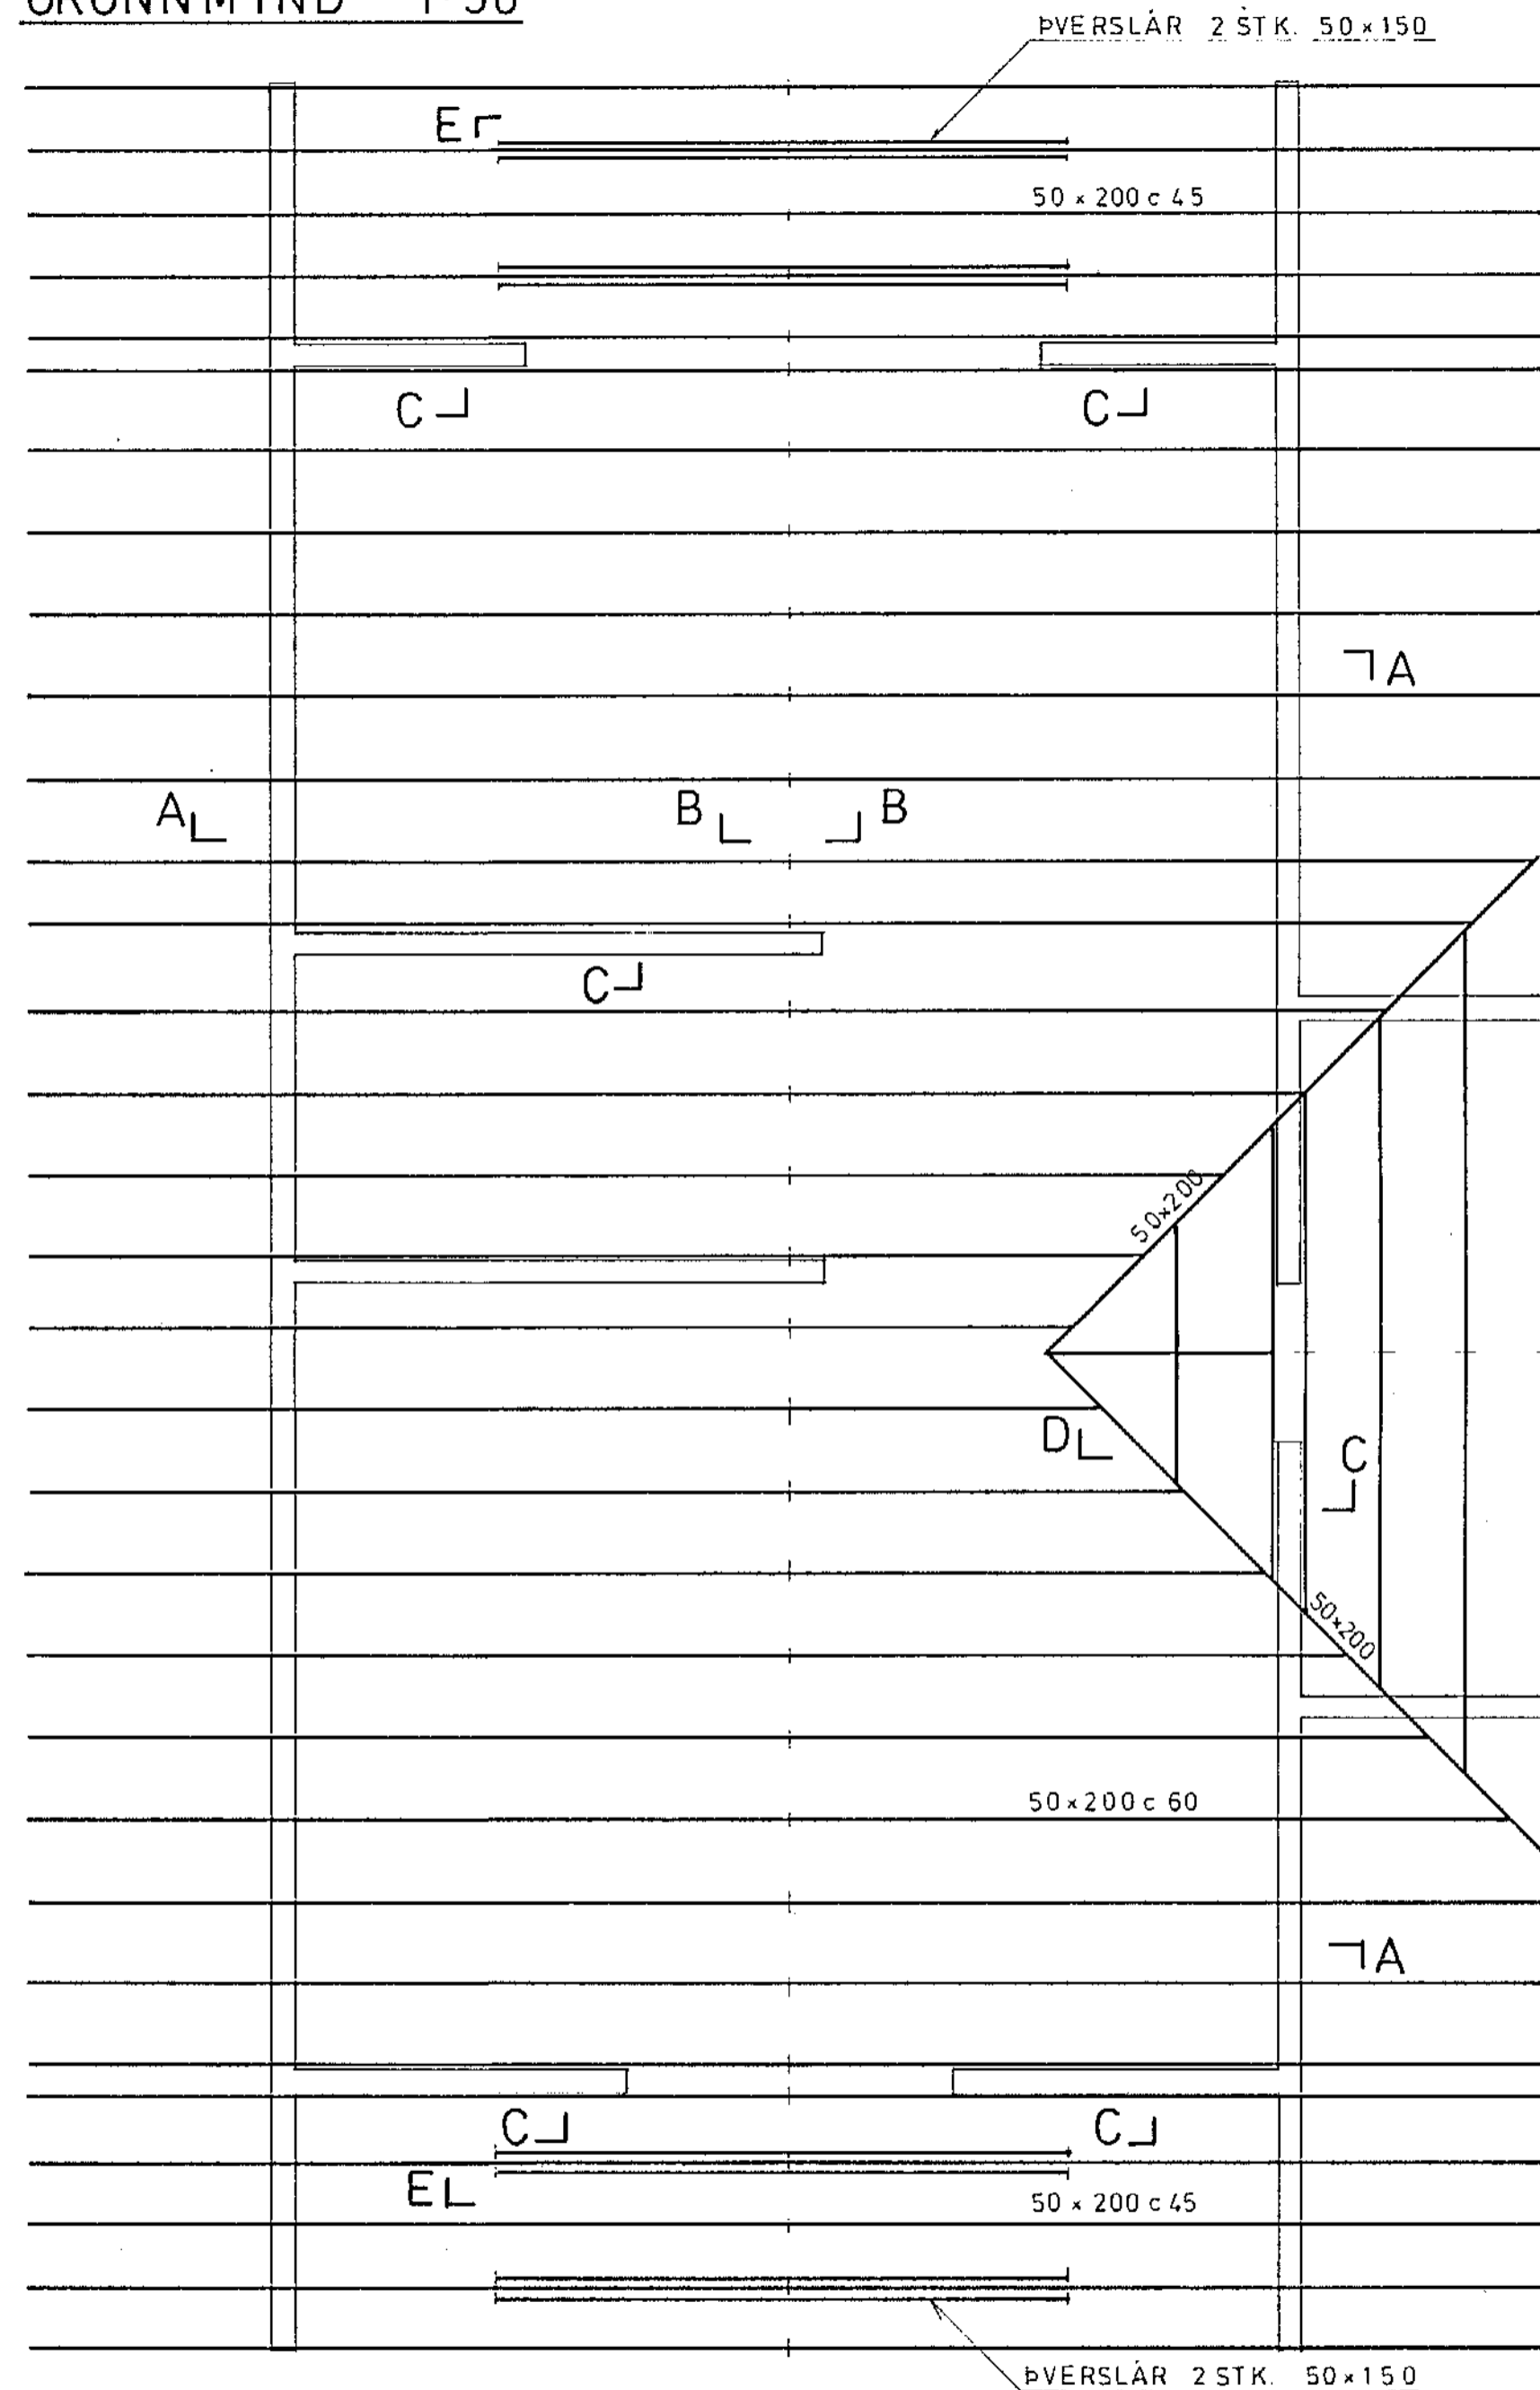


PVERSLÁR 2 STK. 50x150

SKÝRINGAR

ÓNEFND MÁL ERU cm.
 ALLT STÁL SÉ GALVANÍSERAÐ.
 ALLT TIMBUR SÉ FÚAVARID

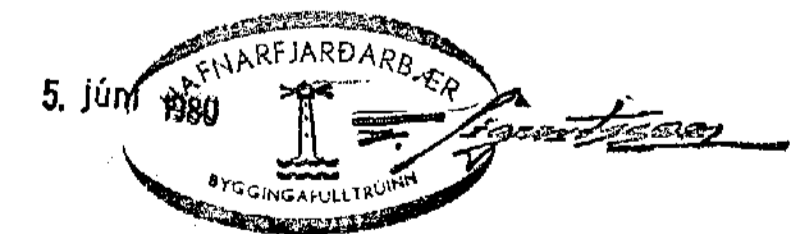

1.01	ALMENNAR SKÝRINGAR									 VERKFRÆDISTOFA SIGURDAR THORODDSEN hf. VERKFRÆDIRÁDGJAFAR FRV 105 Reykjavík, Ármúli 4 Sími: (91) 8 44 99 Fjarrit: 2040 vst is 600 Akureyri, Glerárgata 36 Sími: (96) 2 25 43 310 Borgarnes, Berugata 12 Sími: (93) 73 17 400 Ísafjörður, Fjarðarstræti 11 Sími: (94) 37 08	TRYGGVI ÓLAFSSON HÁIHVAMMUR 13, HAFNARFIRÐI BURÐARVIRKI ÞAKVIÐIR GRUNNMYND	
1.11	ÞAKVIÐIR, SNIÐ										Dagssetning MARS 1980	Verk nr. 79.079
Teikn.nr.	Tilvísun á teikningu	Br.	Dags.	Eðli breytingar	Br.	Yf.	Samb.	Hannað V.Ó.	Teiknað ERS	Yfirfarið J.G.	Sambýkt Helga Þorvaldsdóttir	