






# HÁHVAMMUR 14

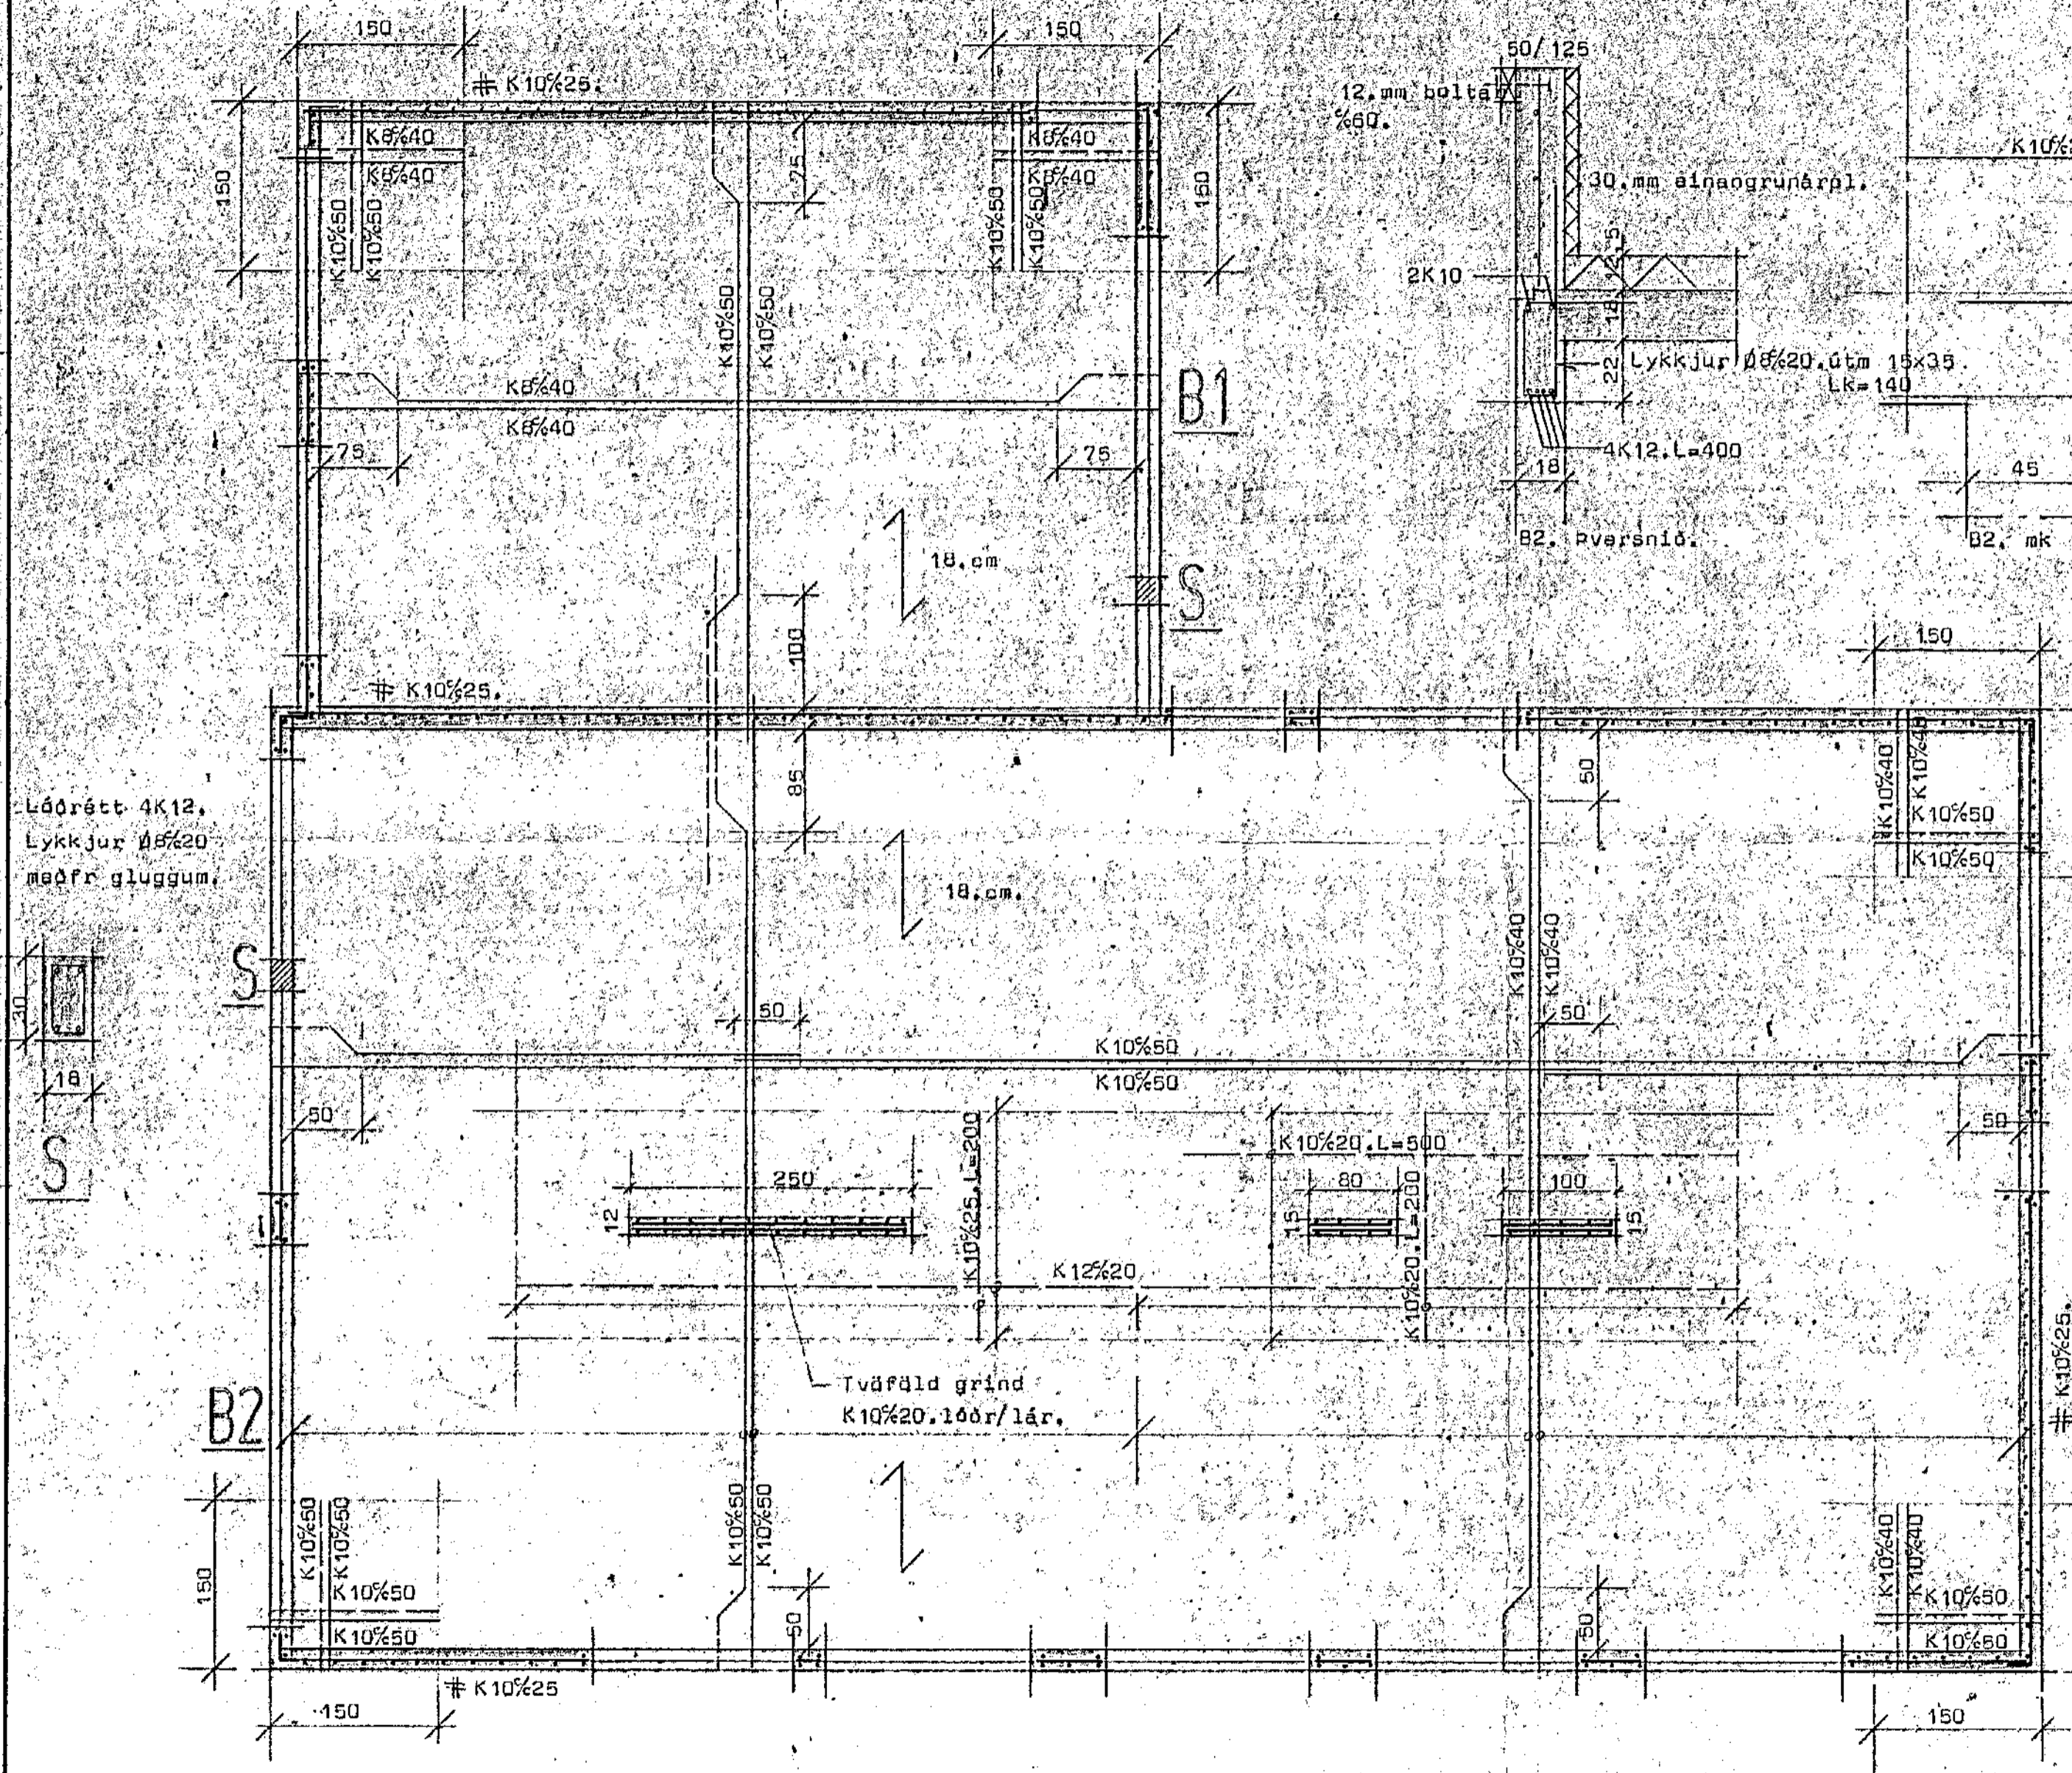

Láðrétt 4K12,  
Lykkjur  $\emptyset 8\%20$   
með fr. gluggum.

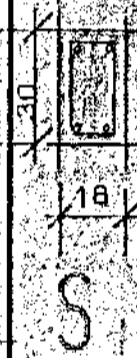

12. mm boltar  
 $\emptyset 8\%$

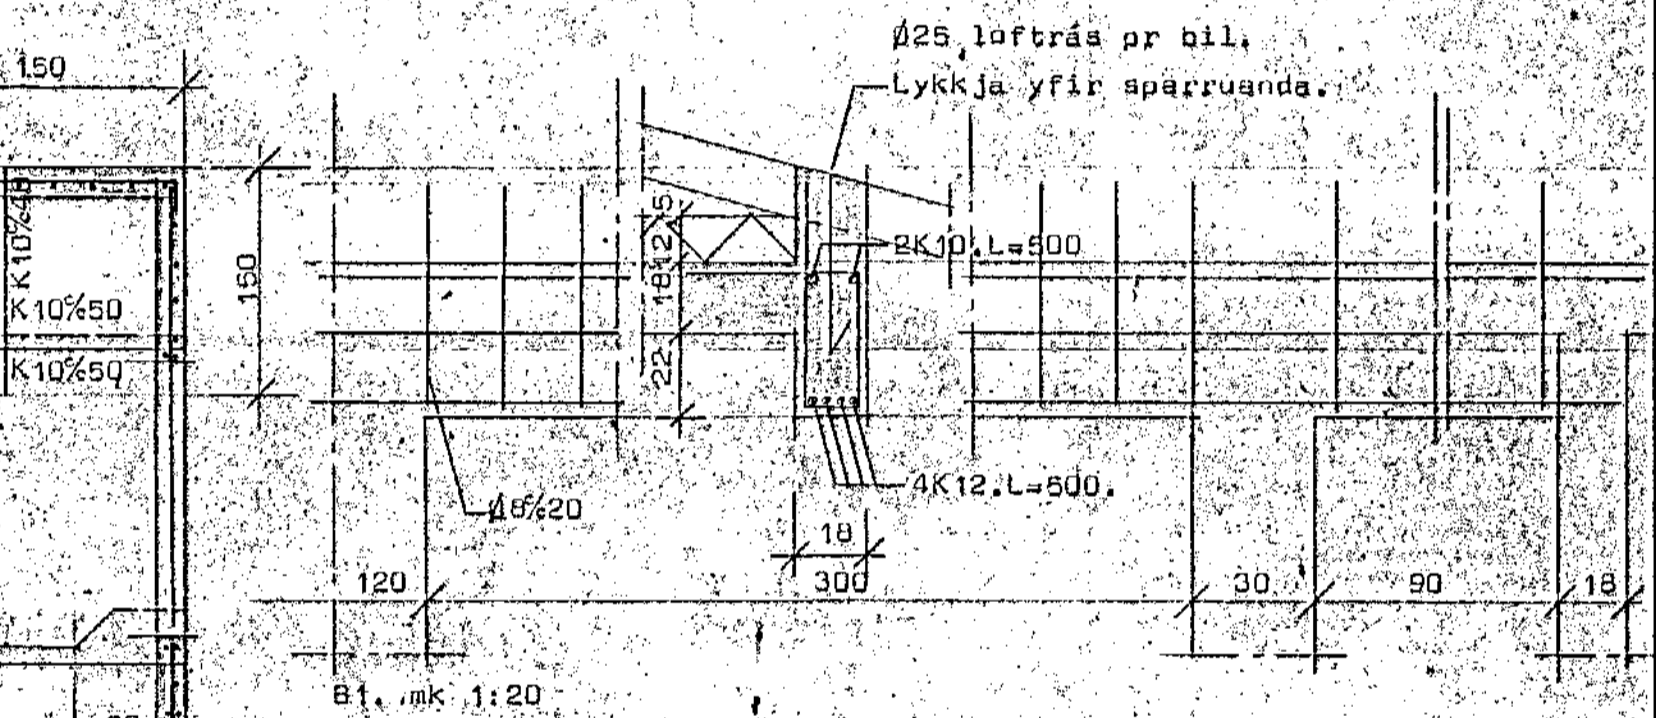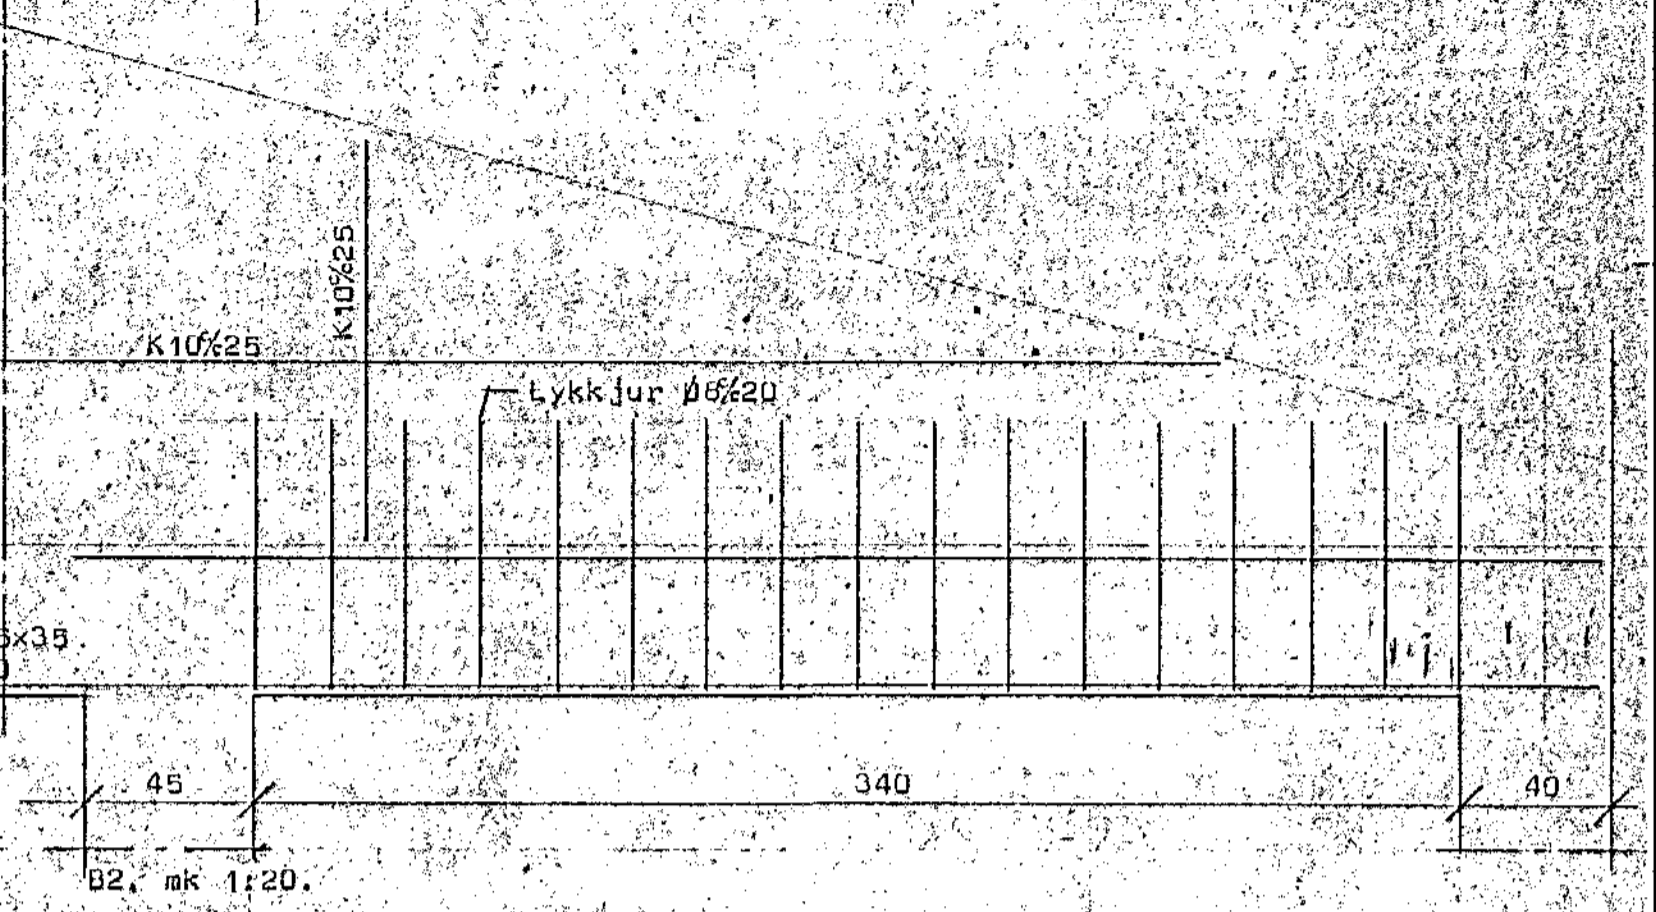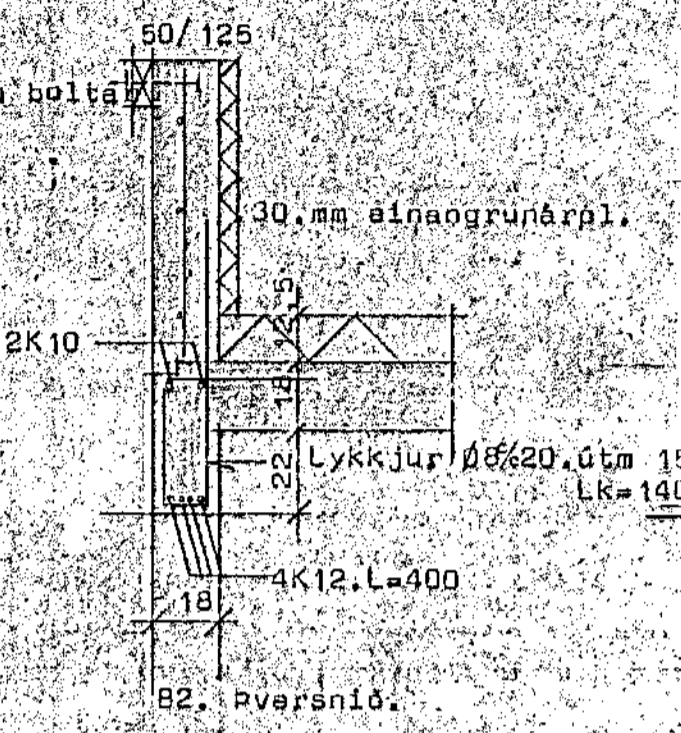

Grunnmynd þakplötu m.k. 1:50.



**STAÐALHÚS** S F  
TEKNISTOFA SIÐUMÚLA 31 SÍMI 83141

|                             |         |           |         |
|-----------------------------|---------|-----------|---------|
| VERKEFNI                    | DAGS.   | 1980      | VERK NR |
| Járnhent steypa þakplata.   | MKV.    | 1:50 1:20 | SU 43   |
| Háihvammur 14. Hafnarfirði. | BR.     |           |         |
|                             | BLAD NR | 2.03.     |         |

SIGURÐUR GUDMUNDSSON      SIGURÐUR P. KRISTJANSSON      FTFI

