


Byggingafræðingur Hafnarhæðar
Móttækid þann
14 AUG 2014


T1

TAFLA 1
3/N - 400 / 230V
IK > = 10KA

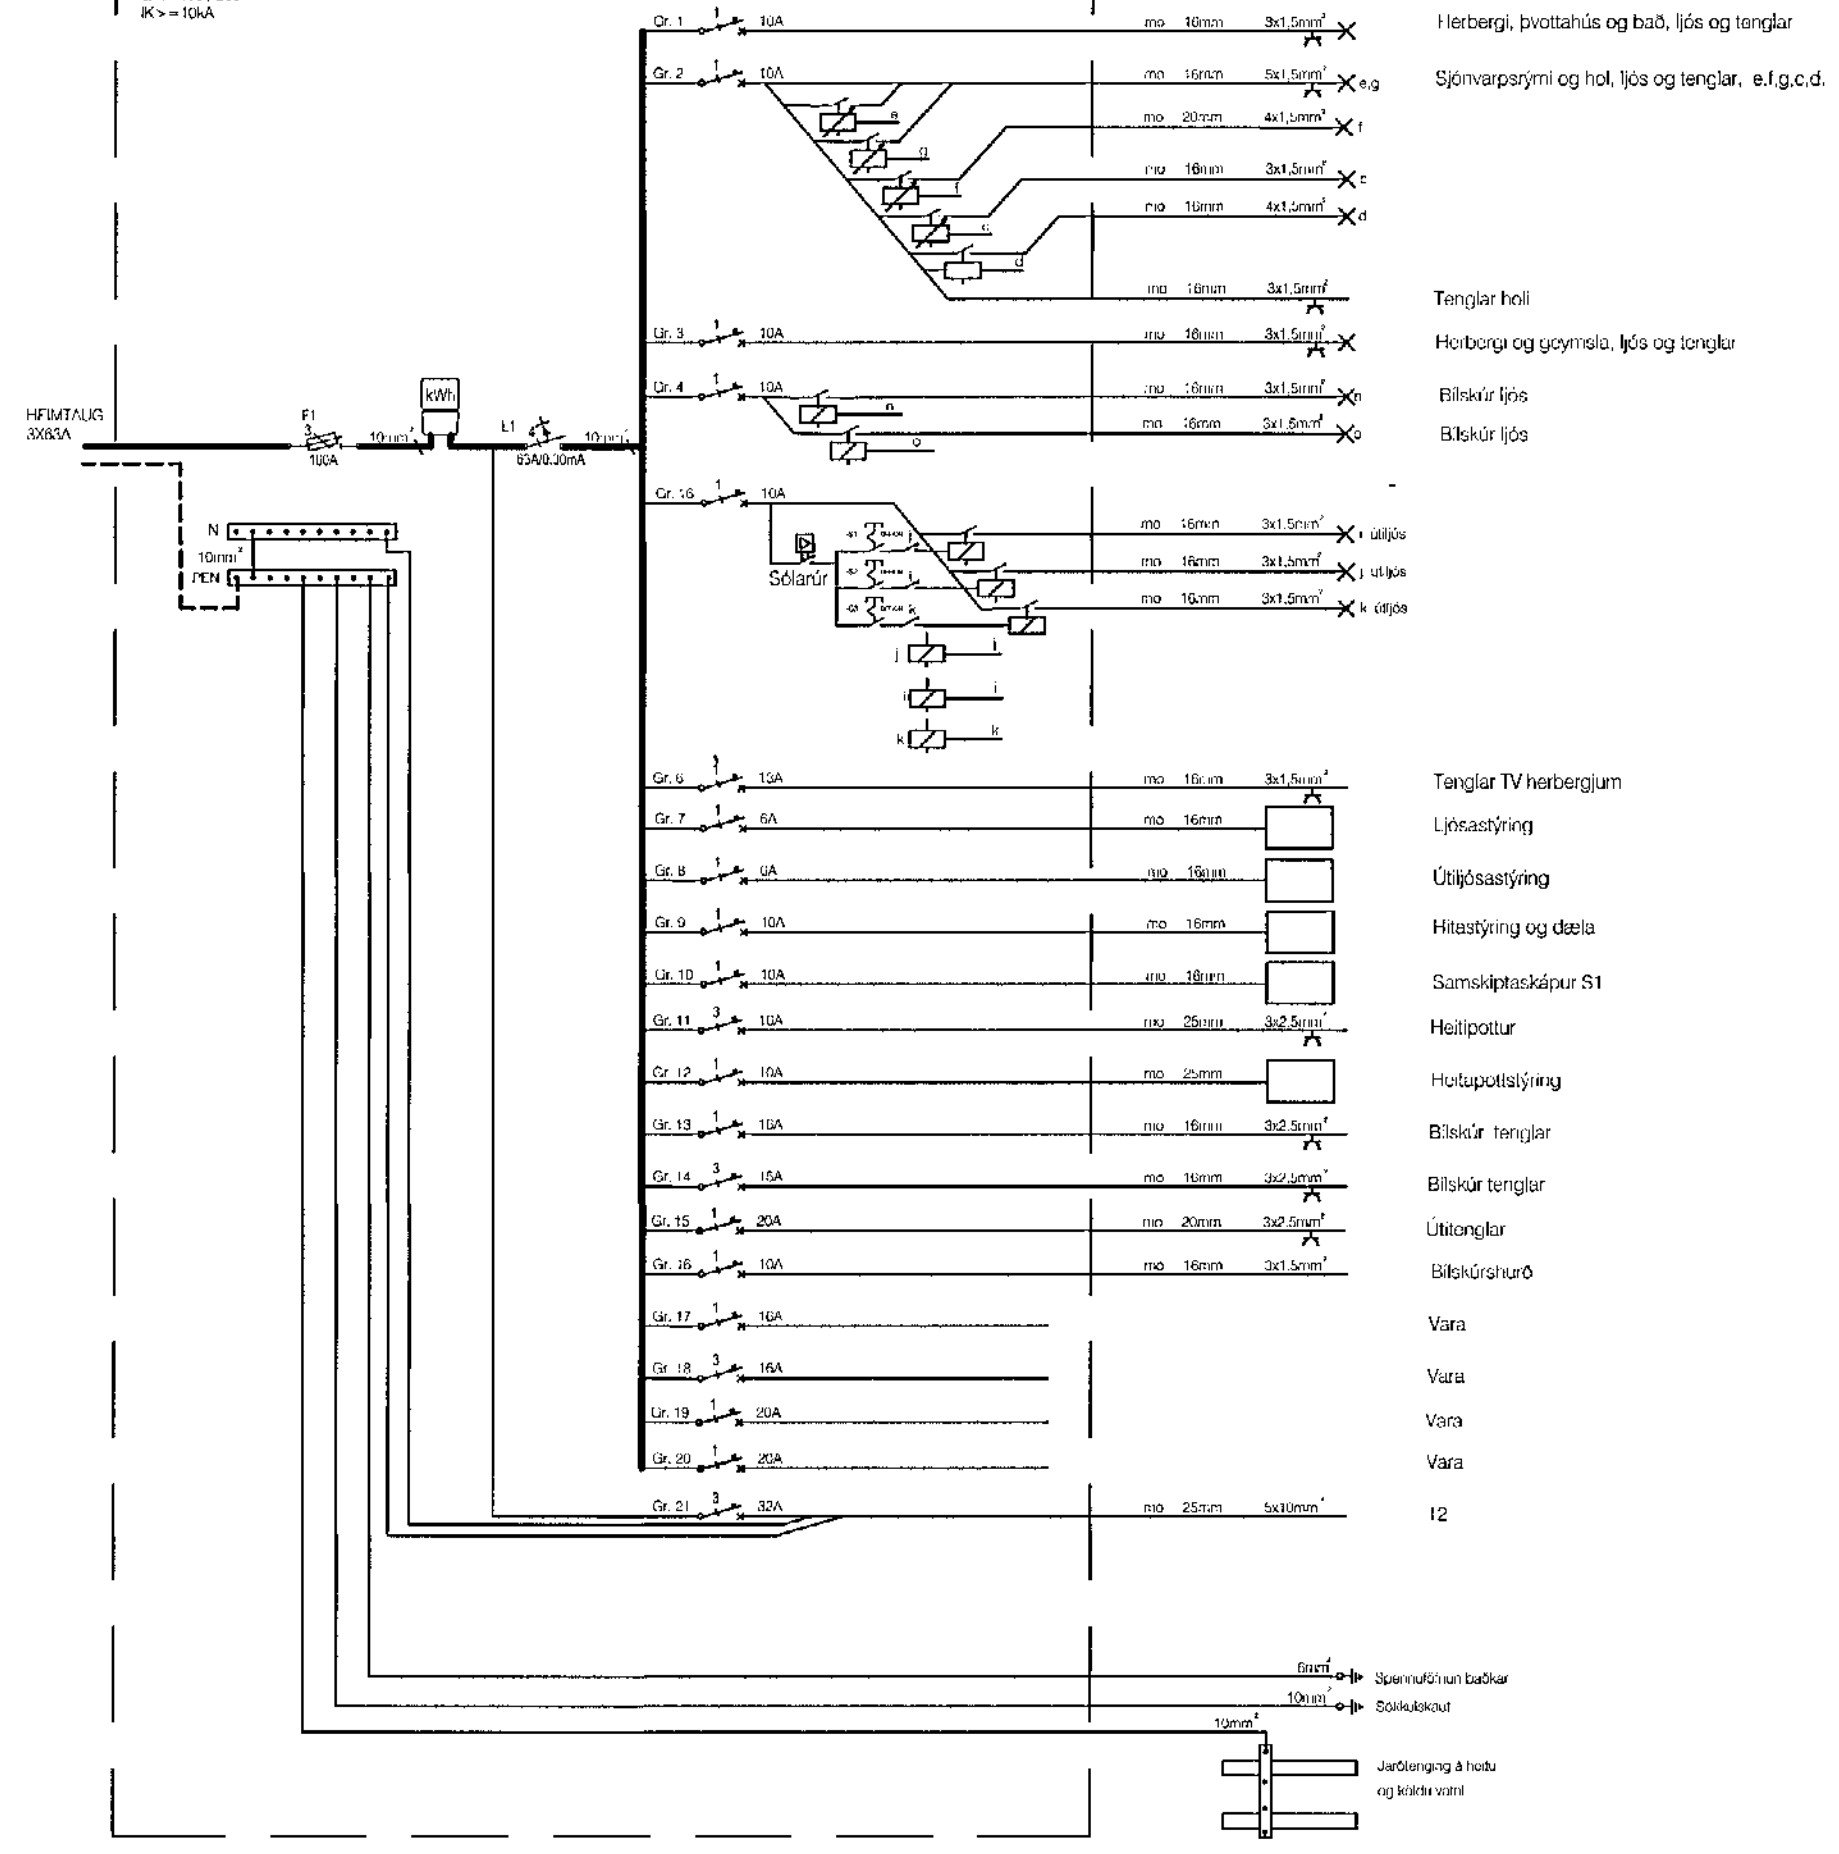

T1

TAFLA 1
3/N - 400 / 230V
IK > = 10KA

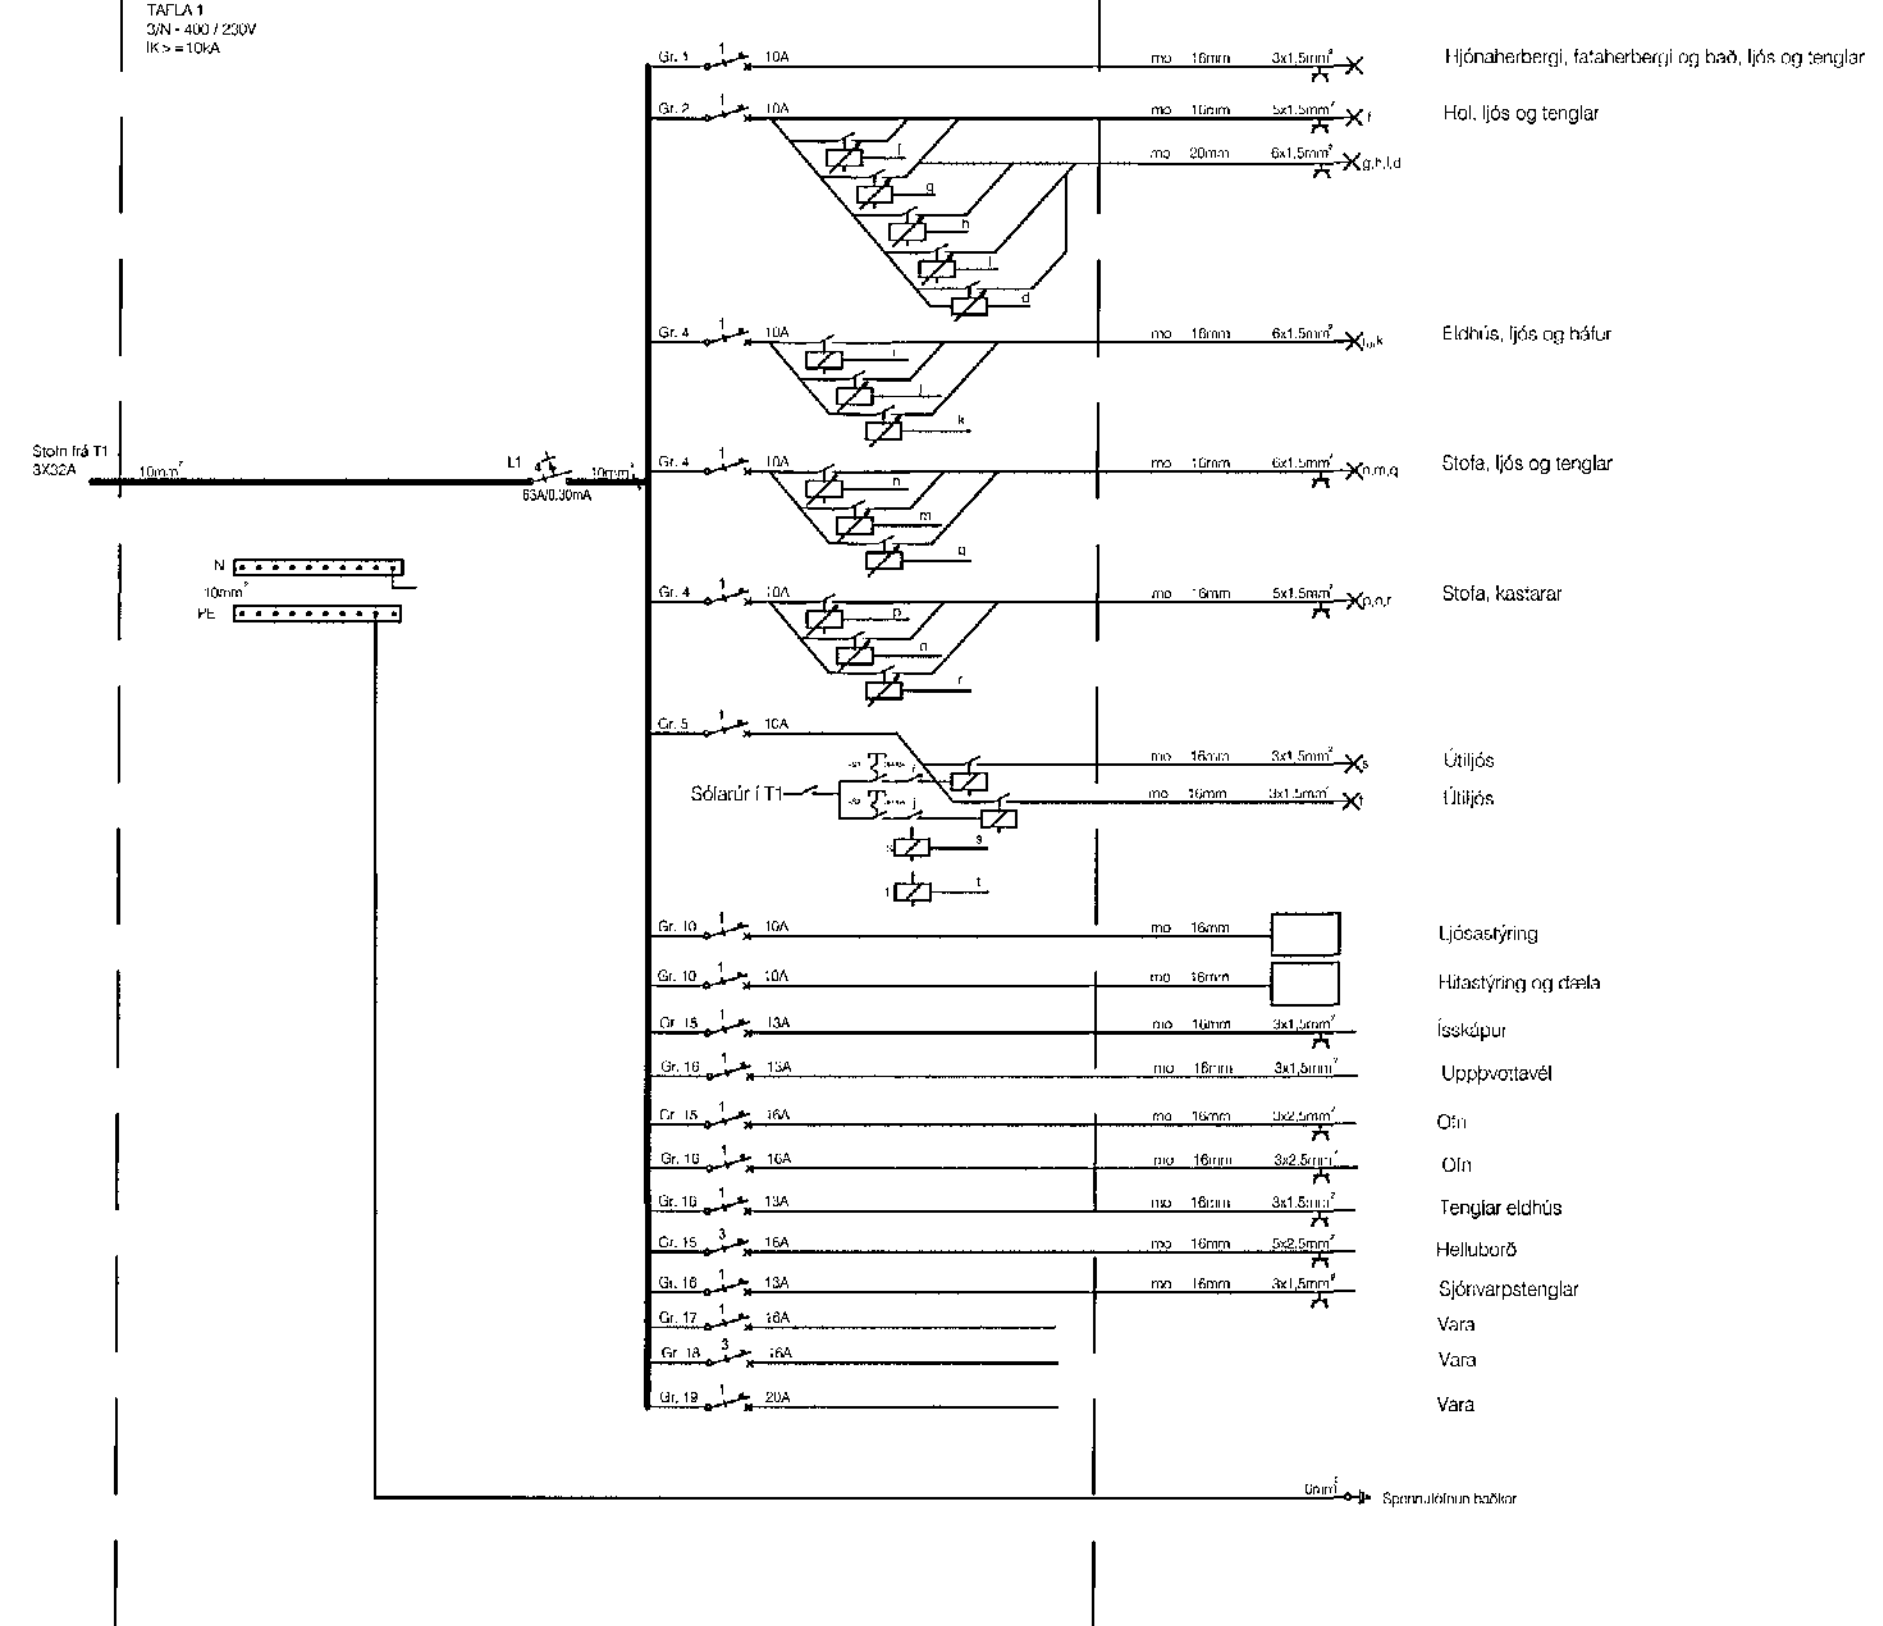

ESS raflagnahönnun		Raflagnahönnun	
Einar Sigurður Sigursteinsson raflagnahönnun kt: 1802586399 Skógartíot 18 300 Akranesi s: 571-0034 / 696-9530 e-mail: sparmarki@gmail.com		Einbýlishús Glitberg 1 221 Hafnarfirði	
Date 9.06.2014	Appr. <i>Einar Sigur</i>	Scale Töfluteikningar	Object Page 9 af 9 Next Page - Revision
		File Name Töfluteikningar	Drawing No. 102