



afstöðumynd  
1:500

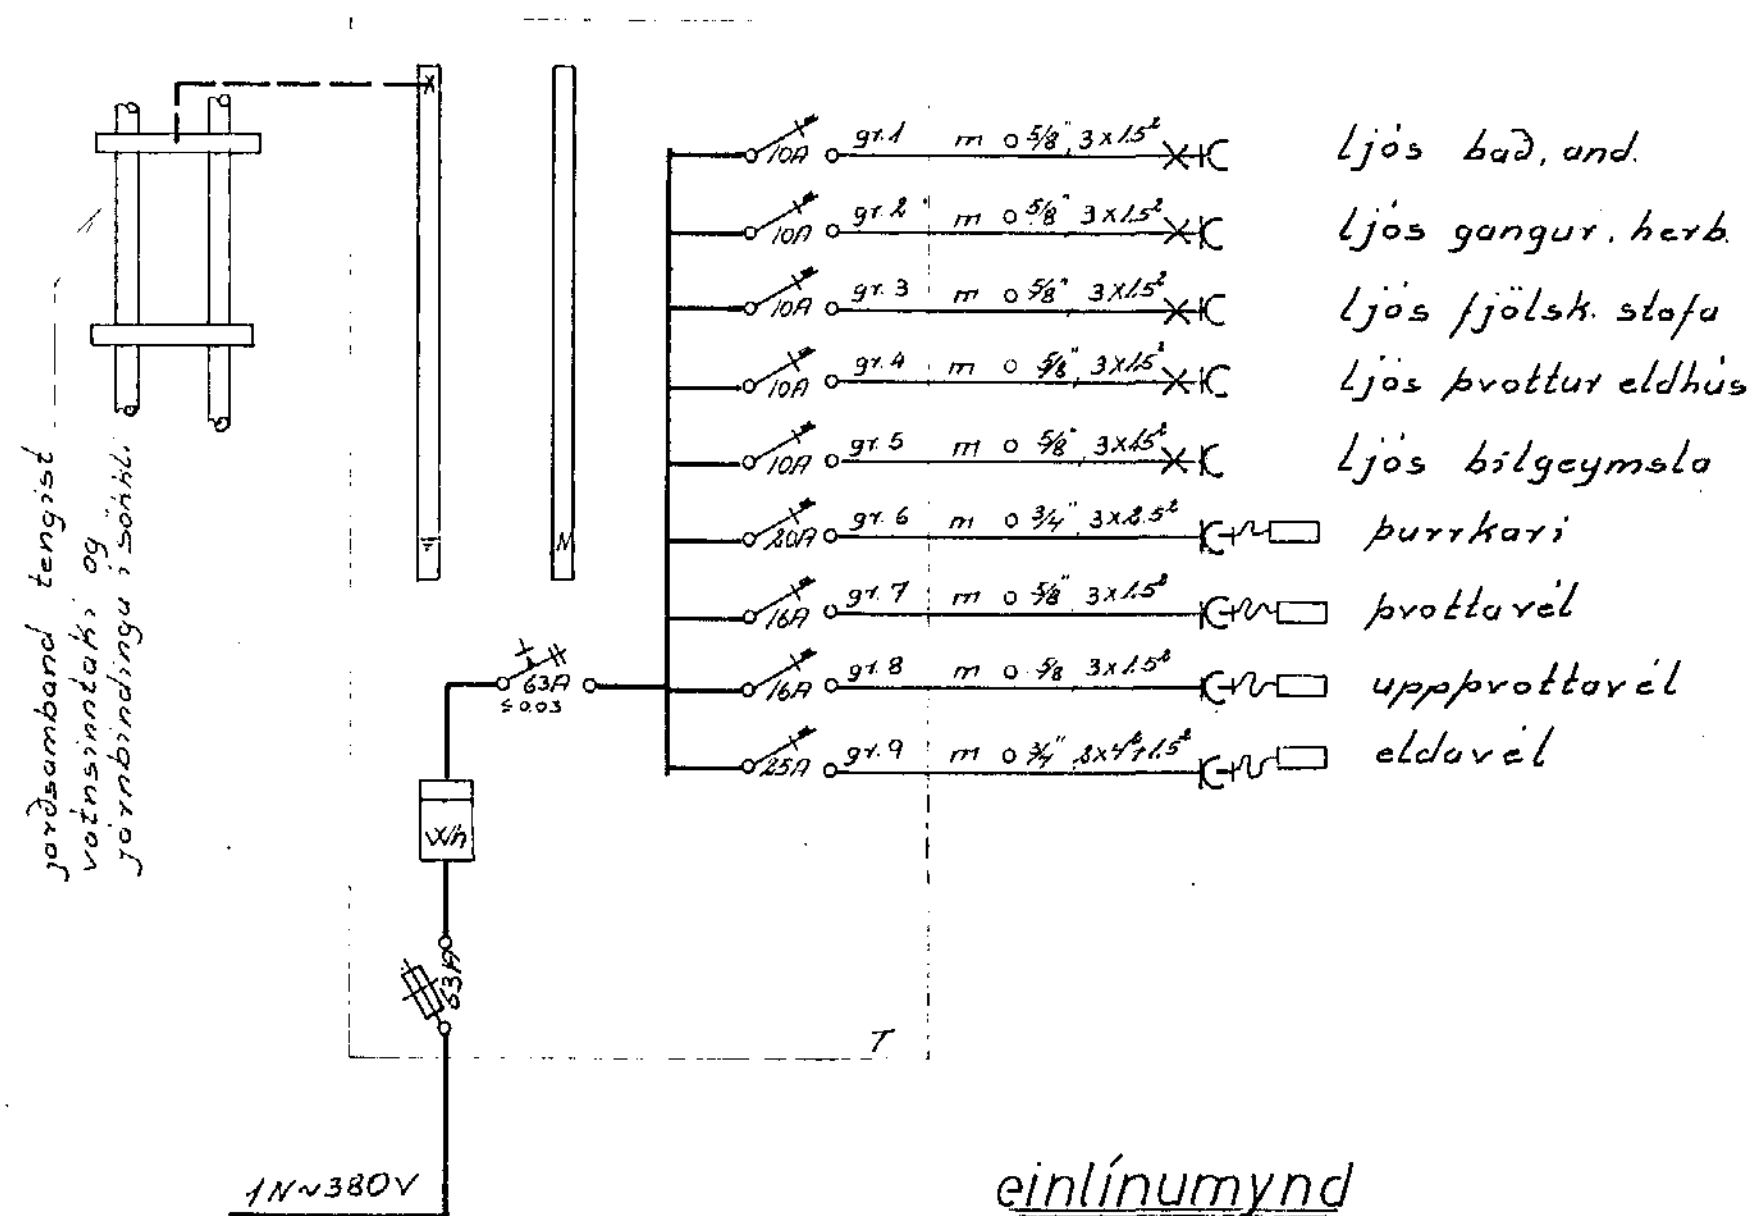

einlínumynd

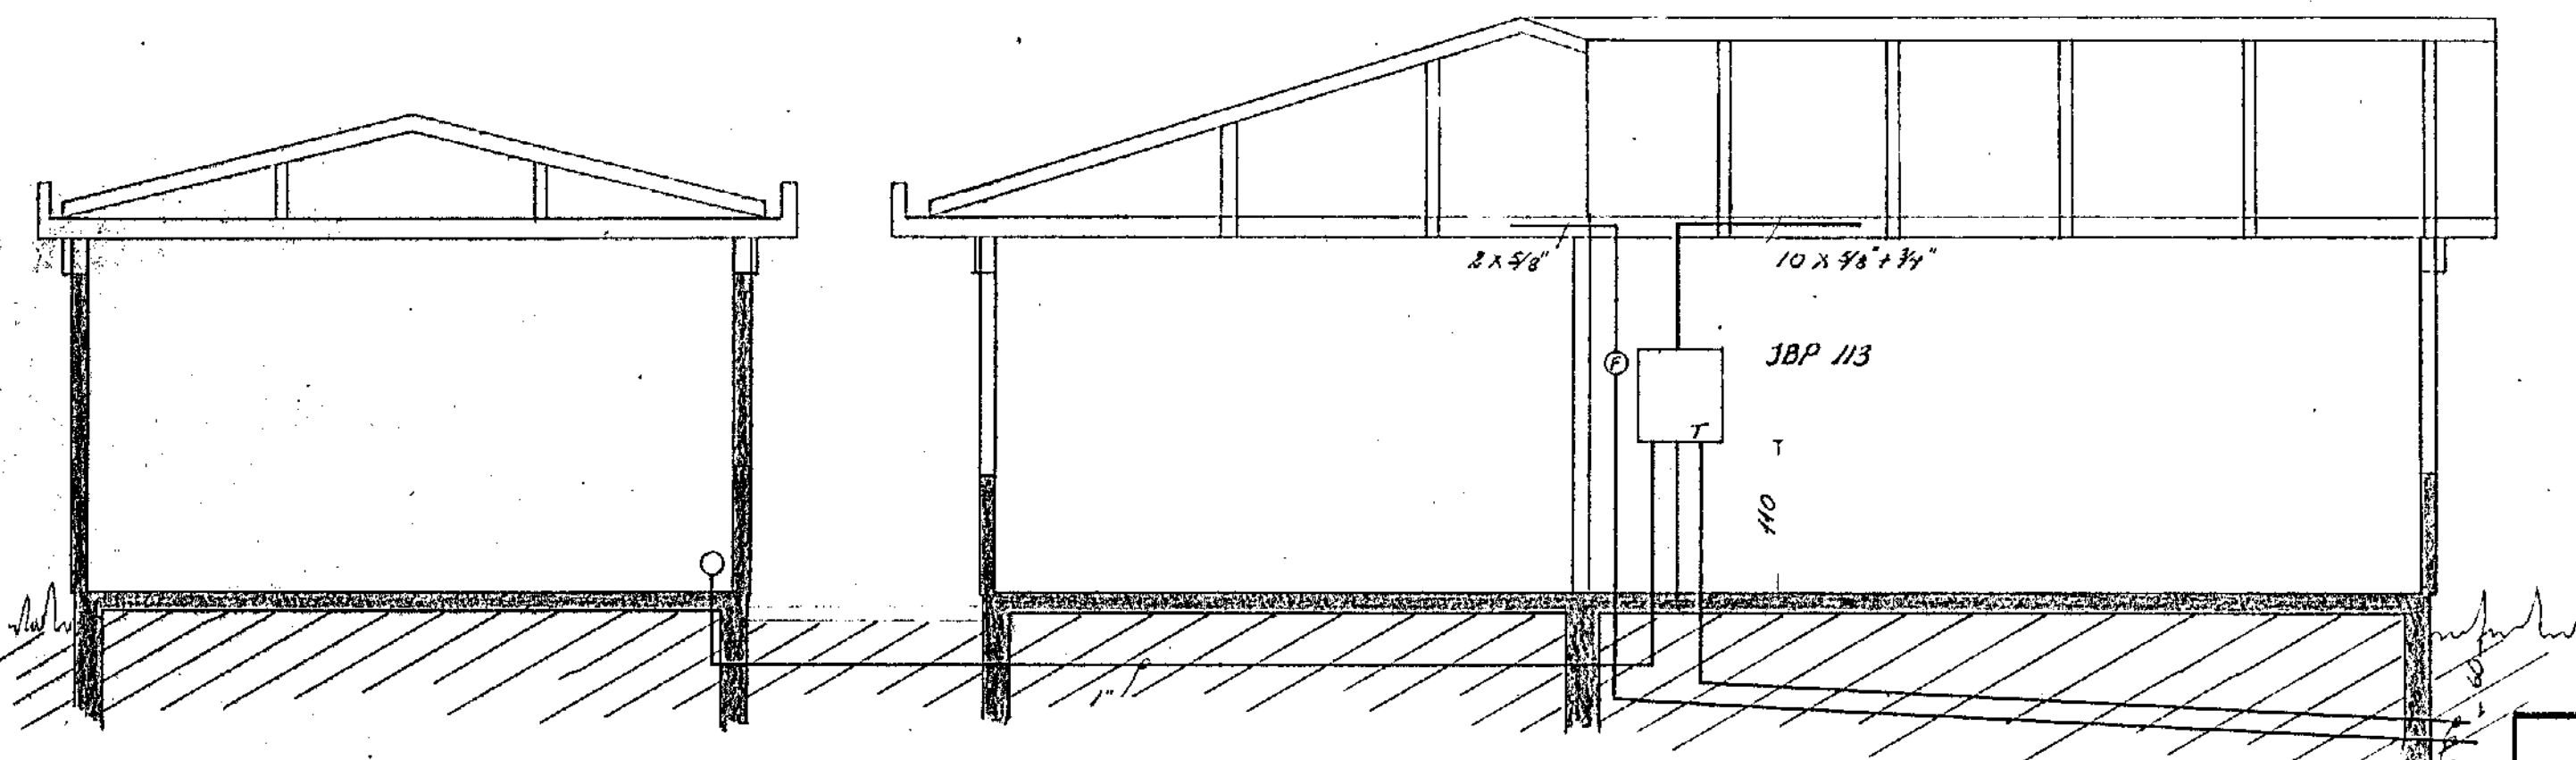

HEIDVANGUR 12		verk:	no:
raflögn		7601	2/2
afstada snid einlínumynd		mál:	1:50 ; 1:500
		dags:	jan '76
		Gudm. Geir Jonsson	