
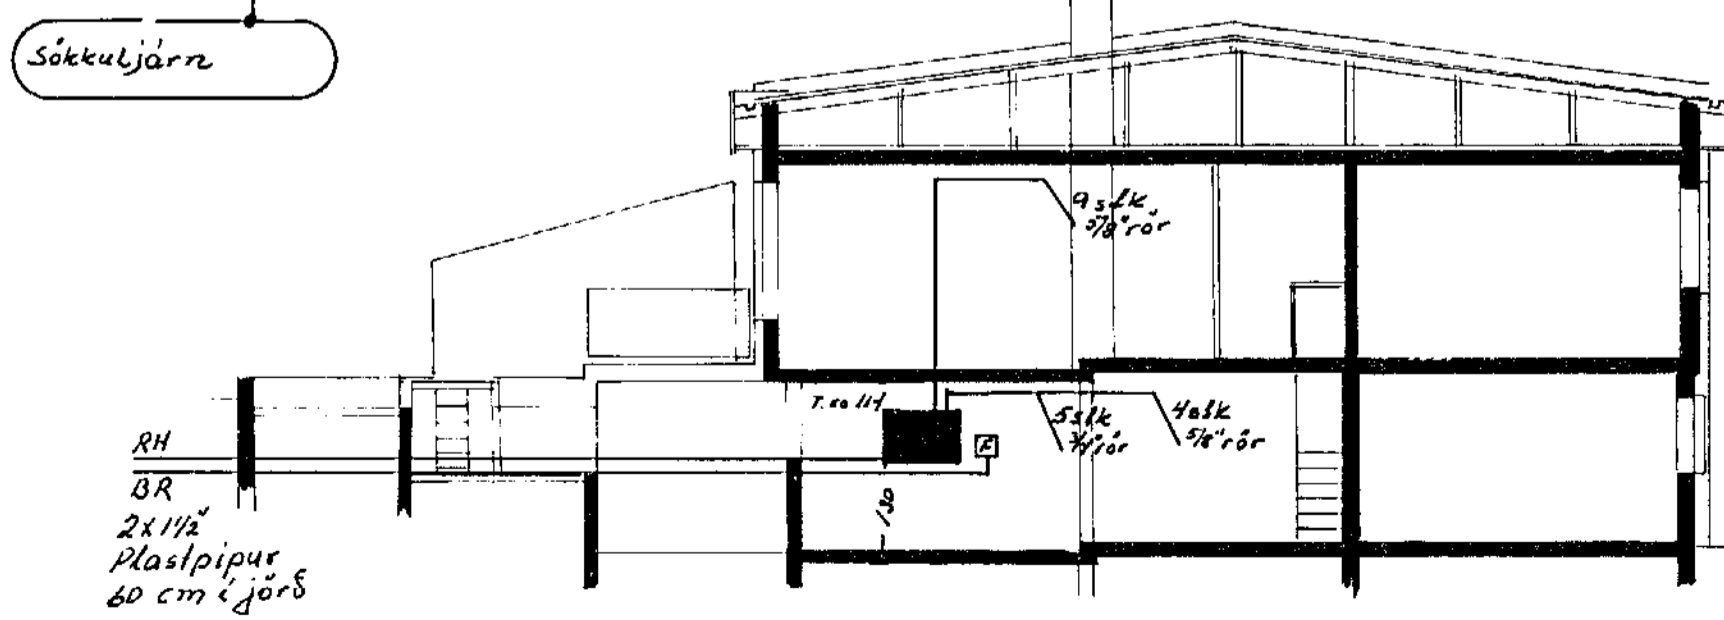
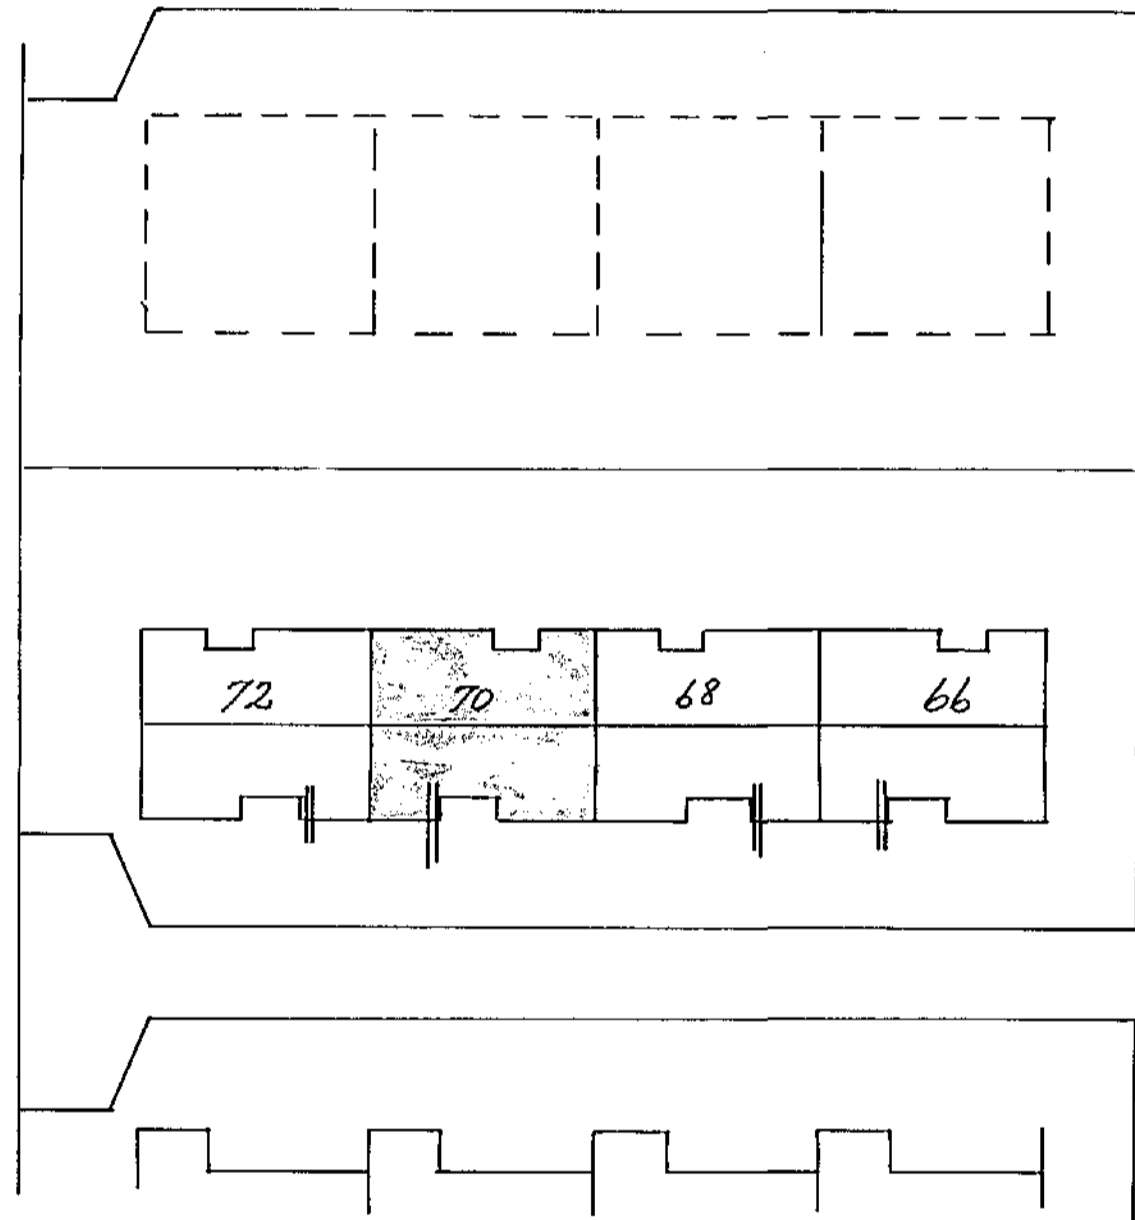


Húsvéita nr. 1492 Tilvís. nr. 1708
 Samþykkt þ. 13. 4. 1977
 Íb. RÍFV YS HAFNARFIJARDAR
 Einar L. Þorsteinsson
 Lit. í heim. úr rannlauna

lantök samþykkt 12. 12. 1977
 Íb. RAFVEITU HAFNARFIJARDAR
 Einar L. Þorsteinsson

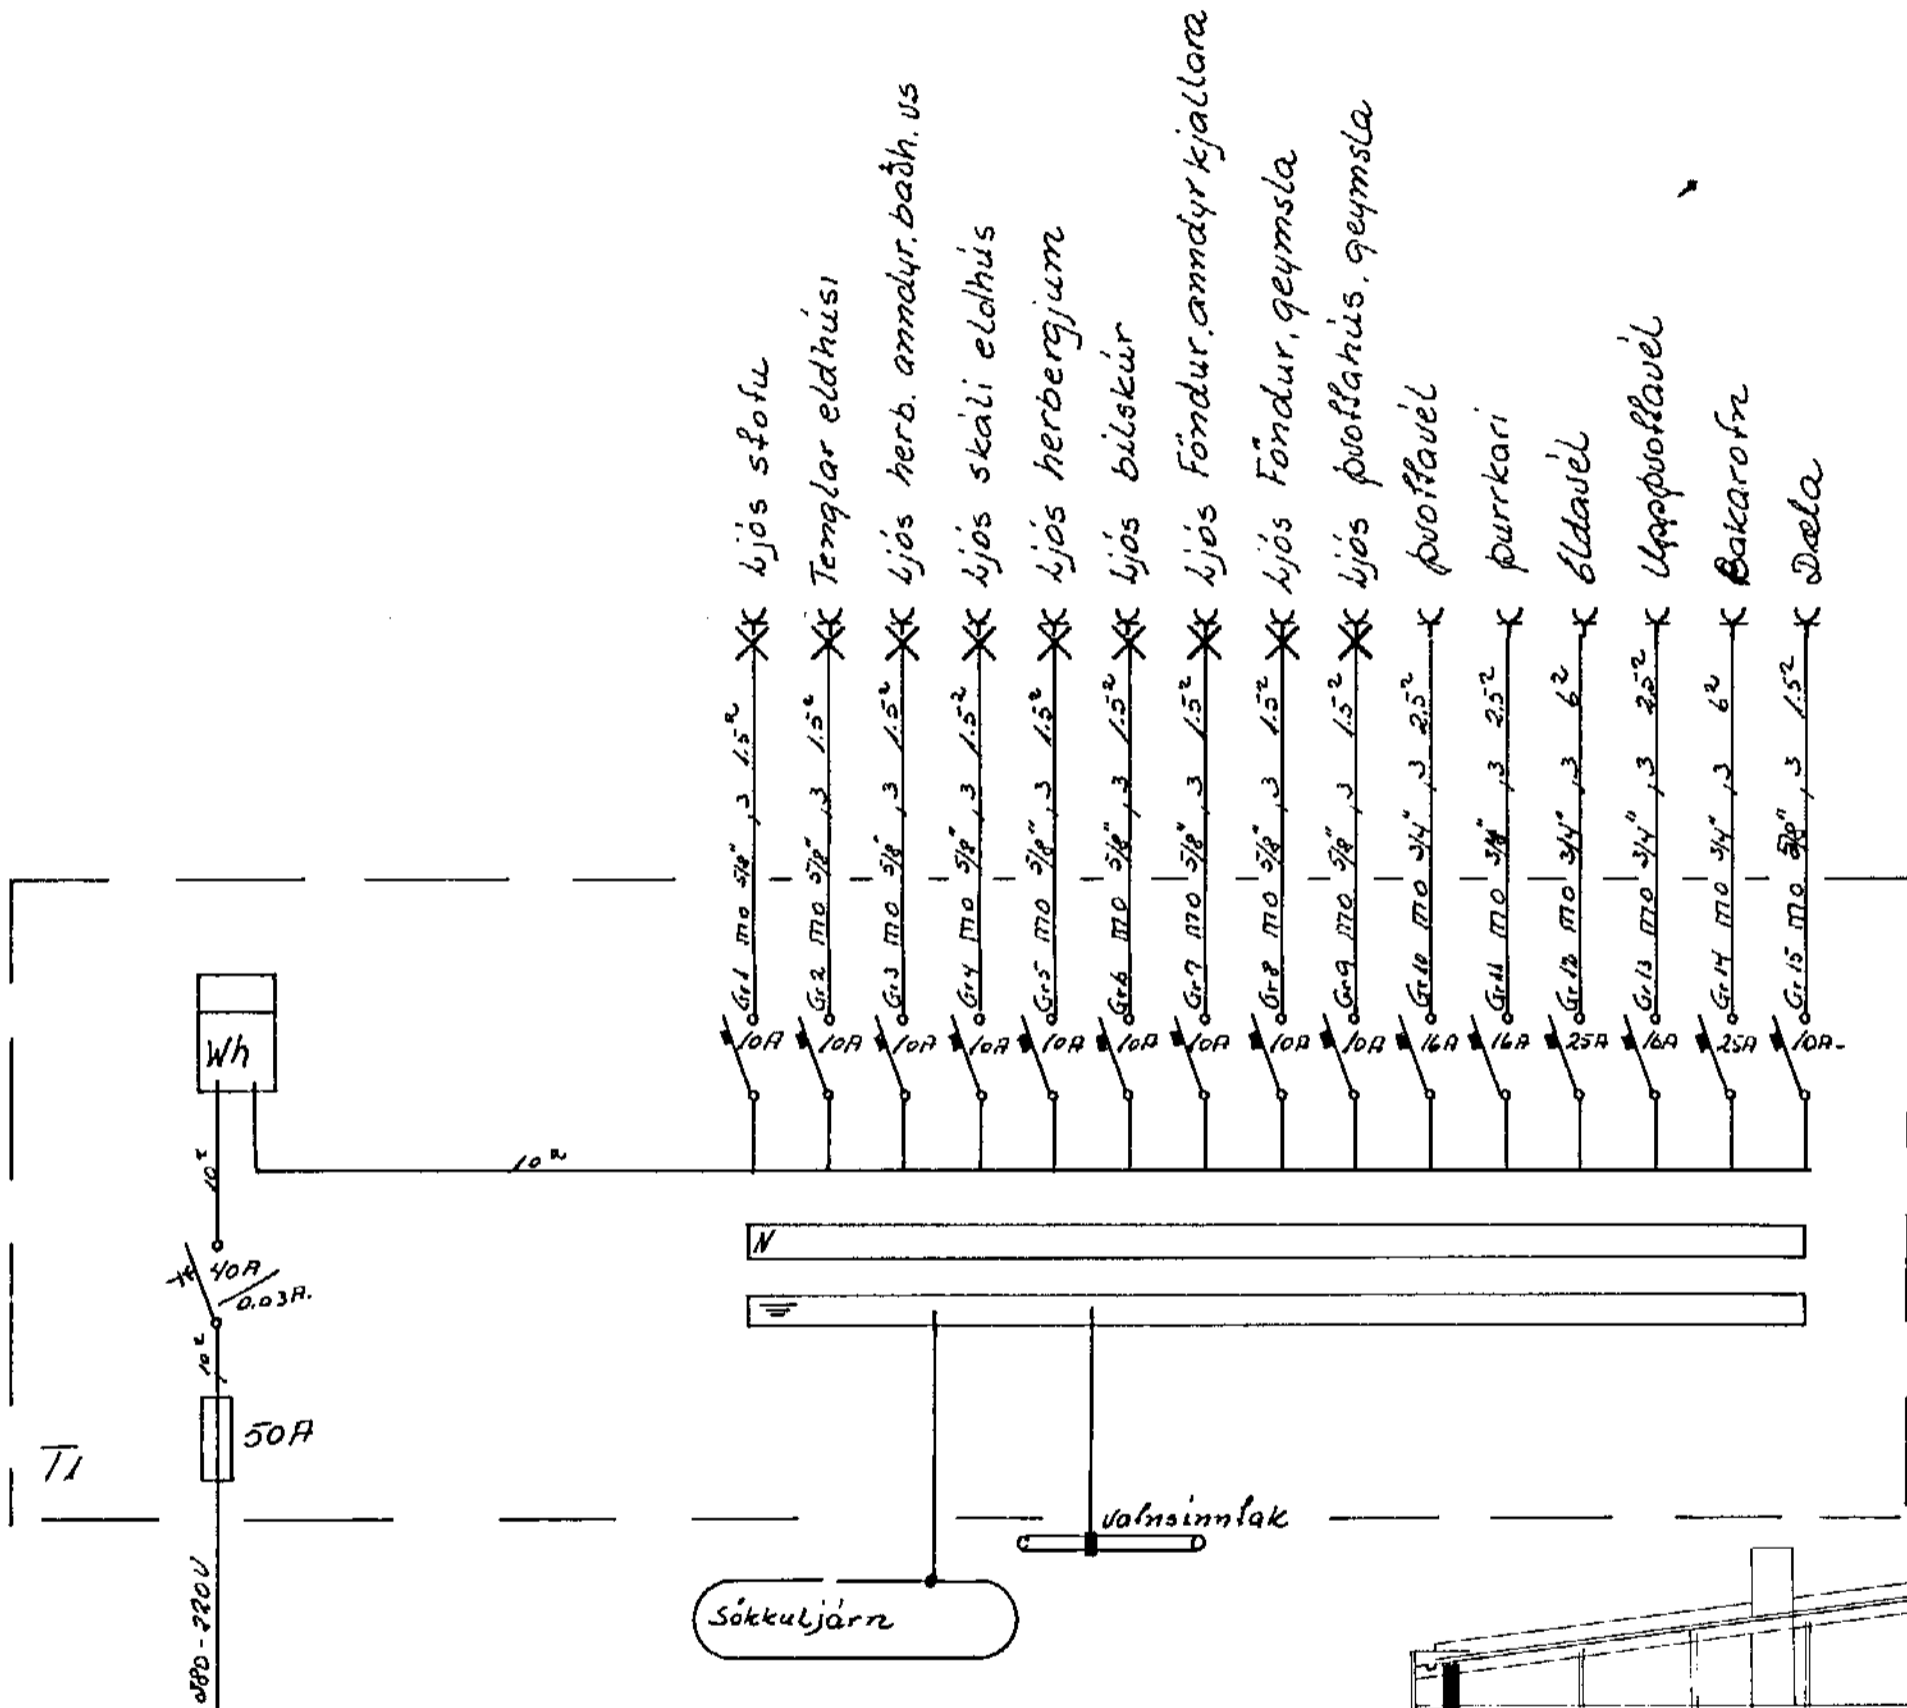

Breytingar	Nr	Dags. Nafn	Ást. / Dags. Nafn	Dag. / M. / A.
			Jóns Einarsson s. 52829	17. 7. 76
			Ófjallabraut 70	M. 1. 100 / 1. 500
			Einlínur þver skurðar	Bl. 1 af 3
			og afstöðumynd	Júlí 1976
				16.