

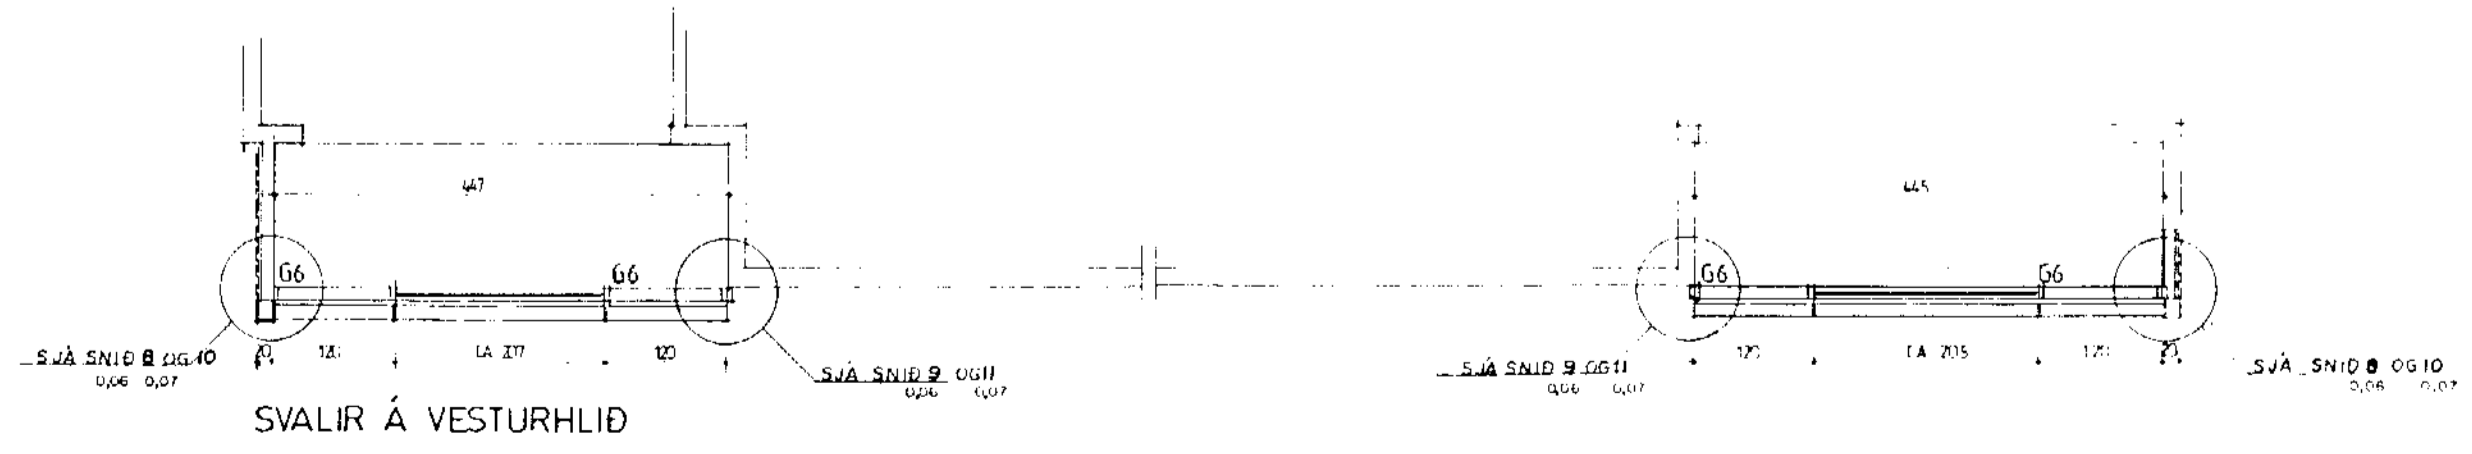
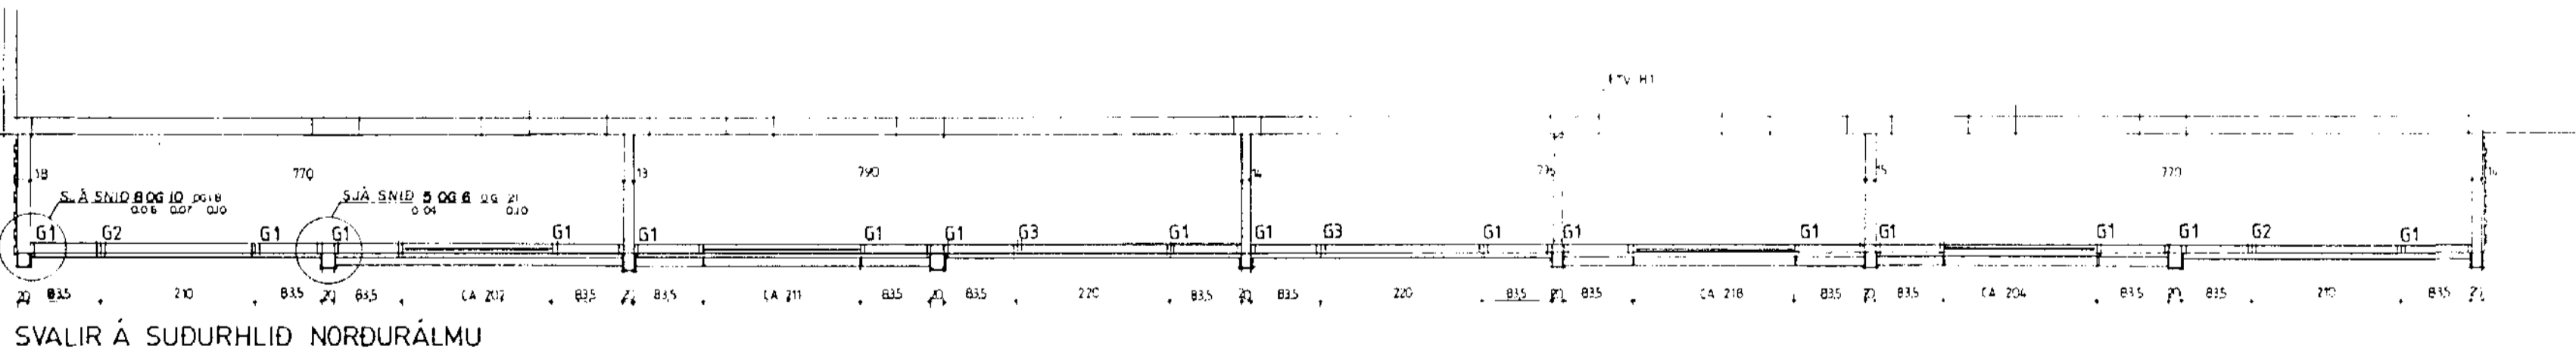
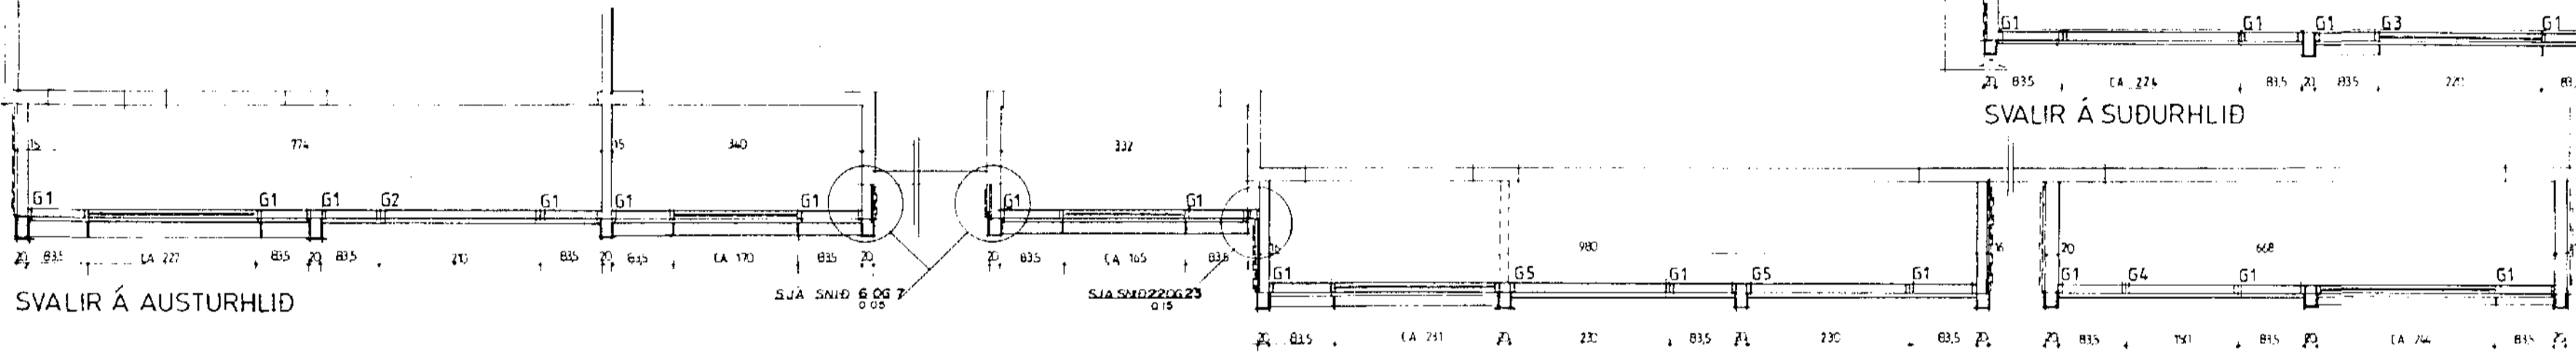


ATH. VASODDENDI MÁTKÖR
 ALUR ENGLUGASMÍÐI ER HAFIN SKAL SAMRÝNA AD
 MIÐJUSULA SE PANNIG STAÐSETT SAMYK MÆSETNINGU AD
 HOGULEGT SE AD STAÐSETJA MIÐLIVGGI H1 Á ÖLLUM SVÖLUM

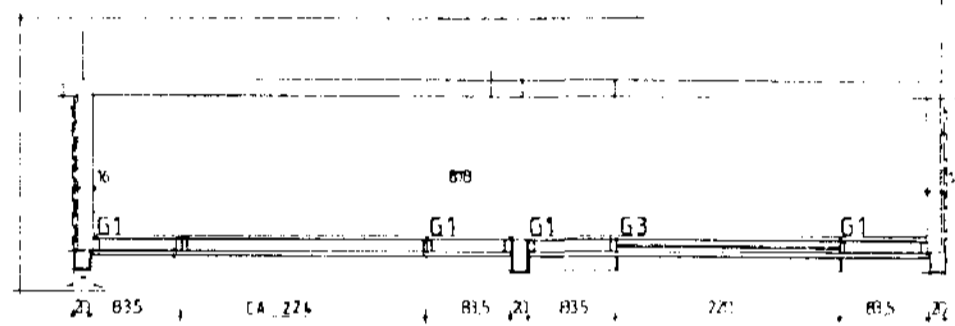

al-mennt
 HÁFRUNAR- OG VEIÐIÐRÆÐISSTOFA, 91-623290
 TÖNNVÆÐISSTOFA AGUSTAR BRÓSSONAR, 91-22344
 FAGVERK — TERNSTOFA ef. 91-22266
 VERRÆÐISSTOFU OG BÚNAÐAR MÆLSINGAR, 91-62261-0

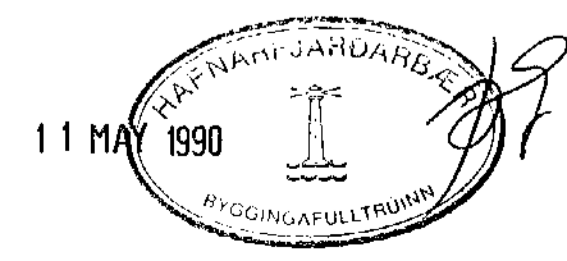

VERNETTI:
 ENDRÆTTINGAR HJALLABRAUTAR 13-25
 TERN- GRUNNMÝND SVALA
 MÆLSINGAR, 1:50
 DÁTÍÐI: maí, 1990
 0.02