




SNID 18
1/2 0.01

SNID 20
1/2 0.01

særsmíðuð festing fyrir
bita á efstu svolum milli glugga
32 stk.

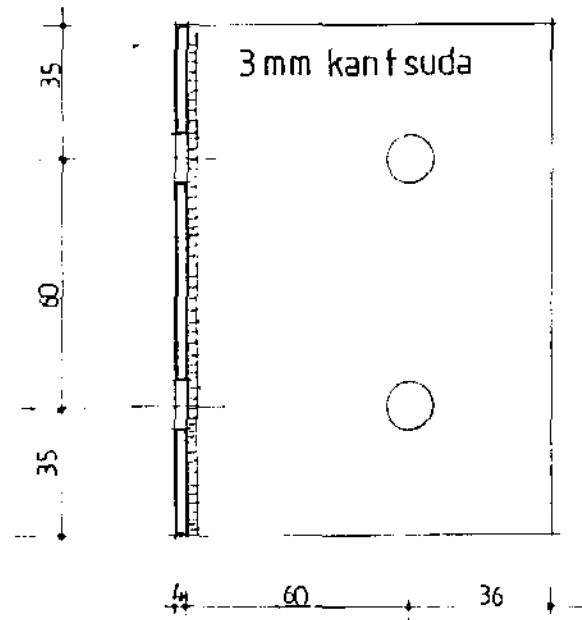

SNID 19
1/2 0.01

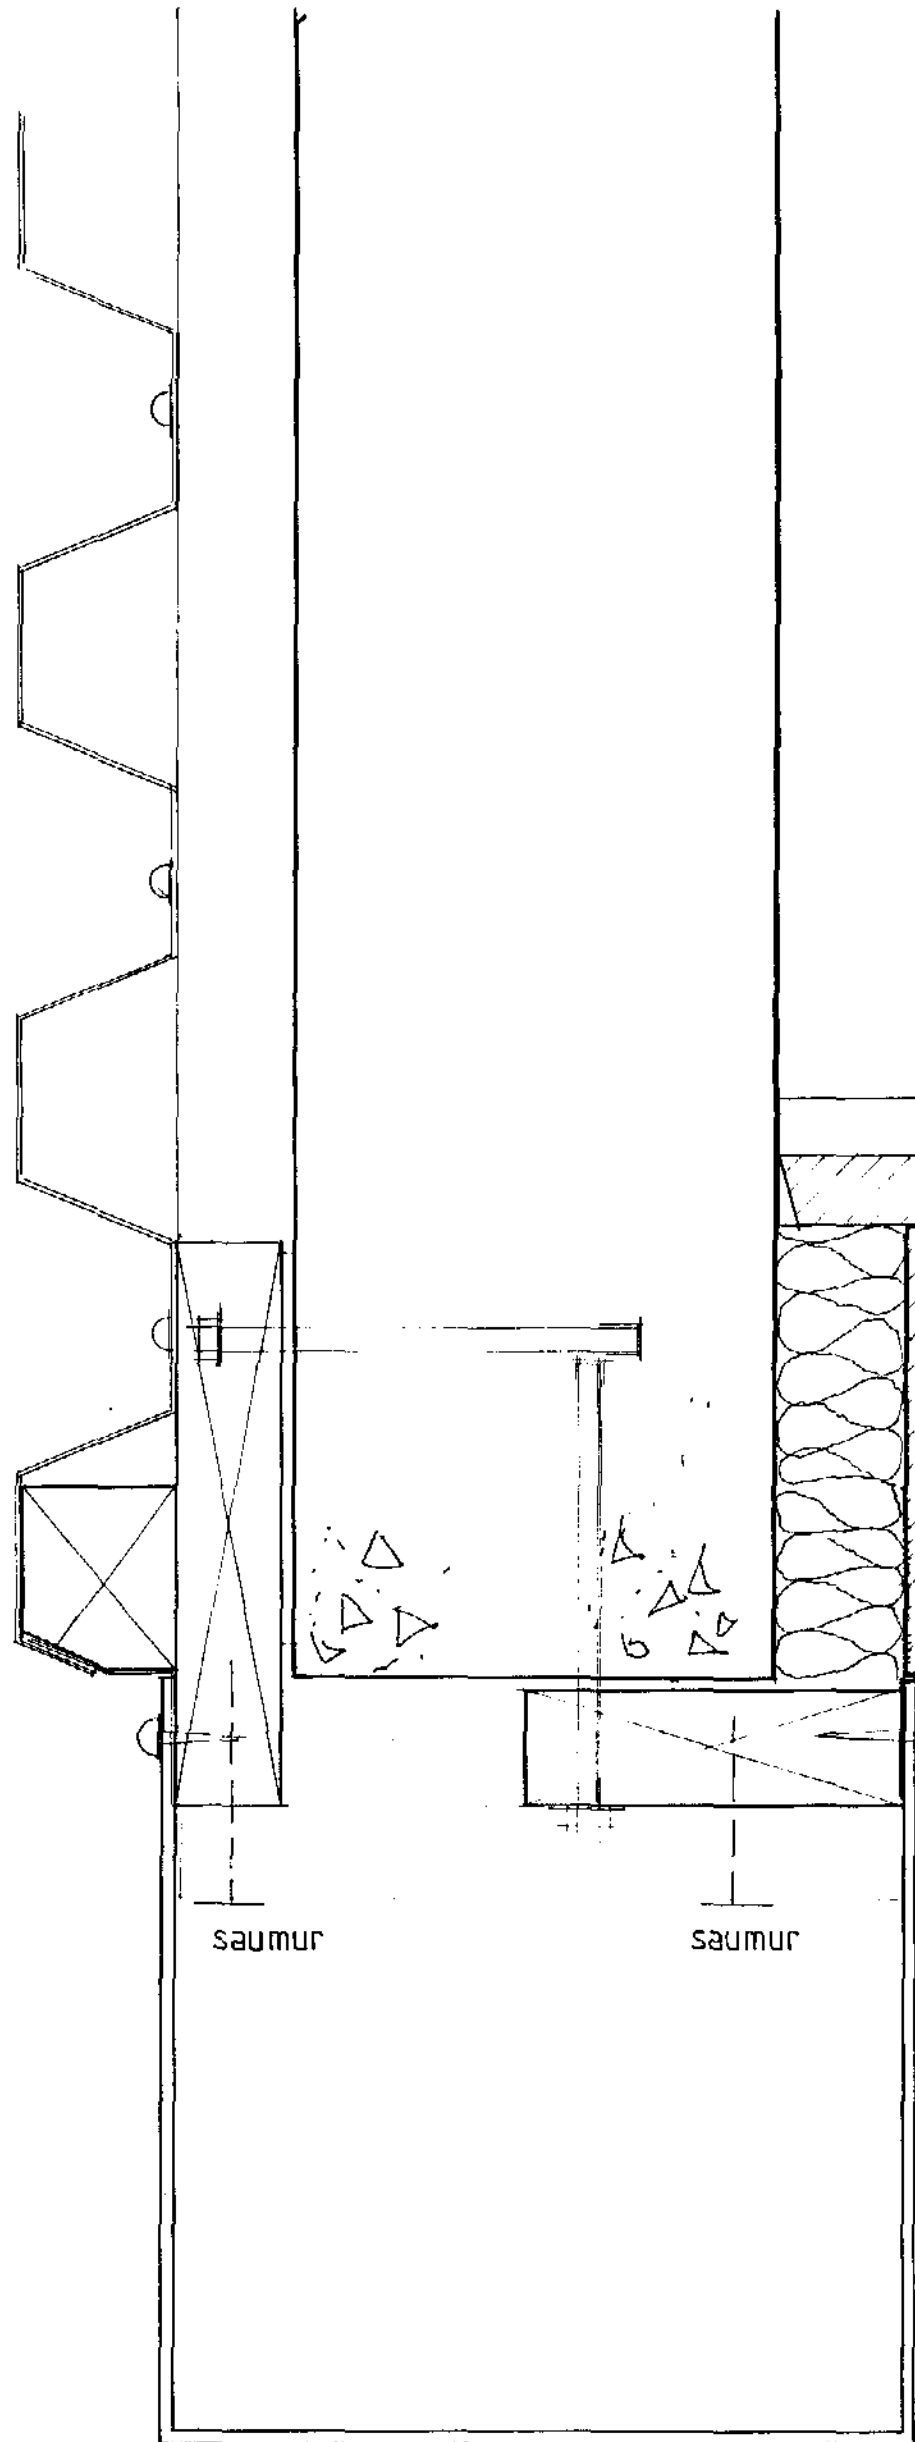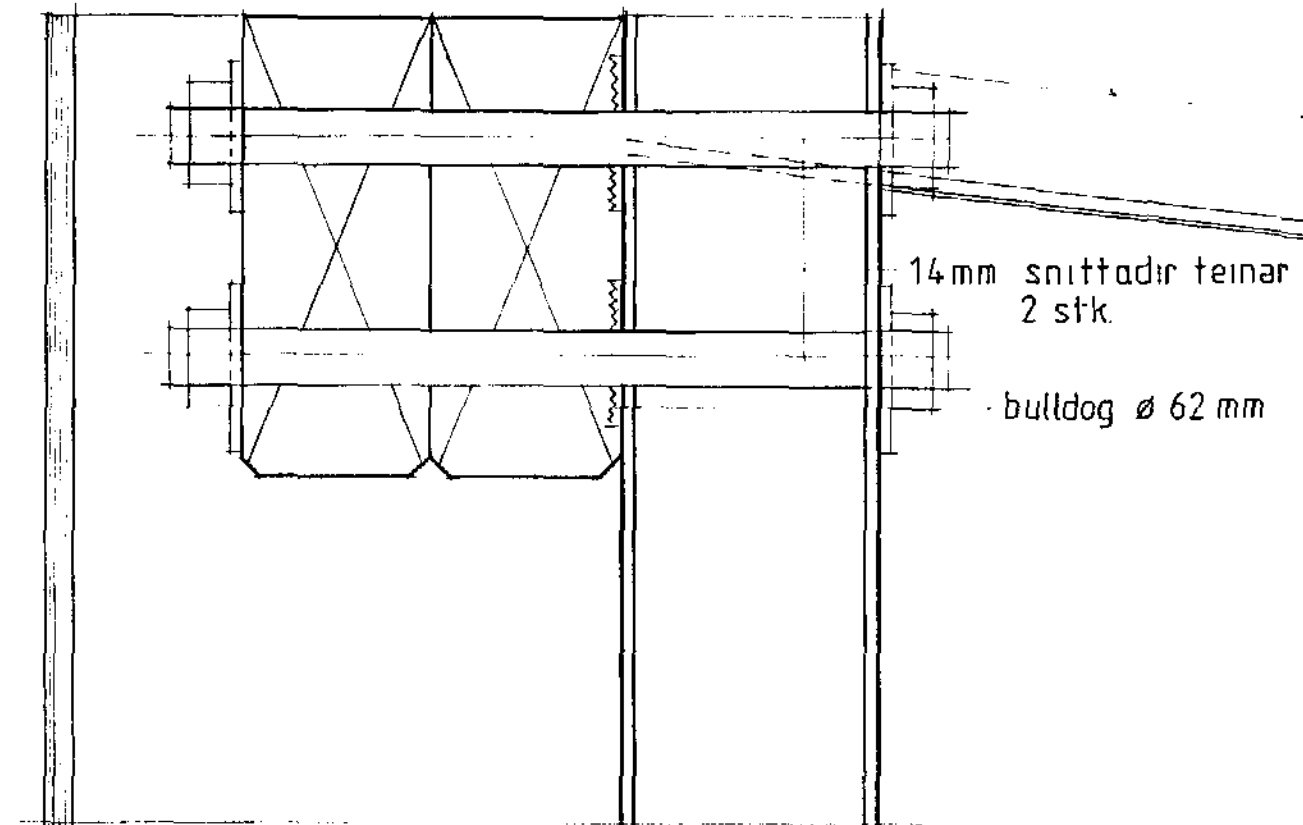

franskar skrufur 10 mm
4 stk.


borðaboltar 10 mm
2 stk

ferköntuð skinnar
14 mm snittadur teinar
2 stk.

bulldog \varnothing 62 mm

al-mennt
HÁVEIGSVEGI 7, 105 REYKJAVÍK

- SPOR sf., VERK- OG KERFISFRÁÐISTOFA, 91-623290
- TÆKNIFRÁÐISTOFA ÁGÚSTAR BIRGISSONAR, 91-27344
- FAGVERK -- TEIKNISTOFA sf., 91-22266
- VERKFRÆÐIÞJÓNUSTA GISSURAR PÁLSSONAR, 91-626610

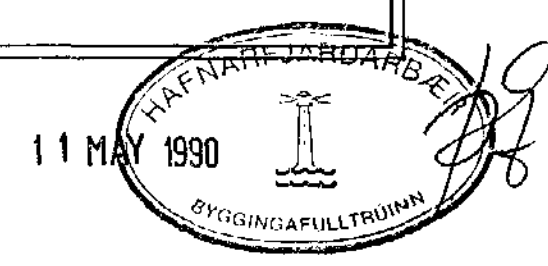

VERKHEITI:
ENDURBÆTUR HJALLABRAUTAR 13-25

EFTI: SNID I SÖLUR VIÐ ENDAVEGG OG VIÐ
PAK, FESTING BITA Á EFSTU SVOLUM

MÆLIKVARDI: 1:2

DAGS: mars. 1990

BREYTT: TEIKNING NR.: 0.10