


töflutenging, engin mál

HJALLABRAUT

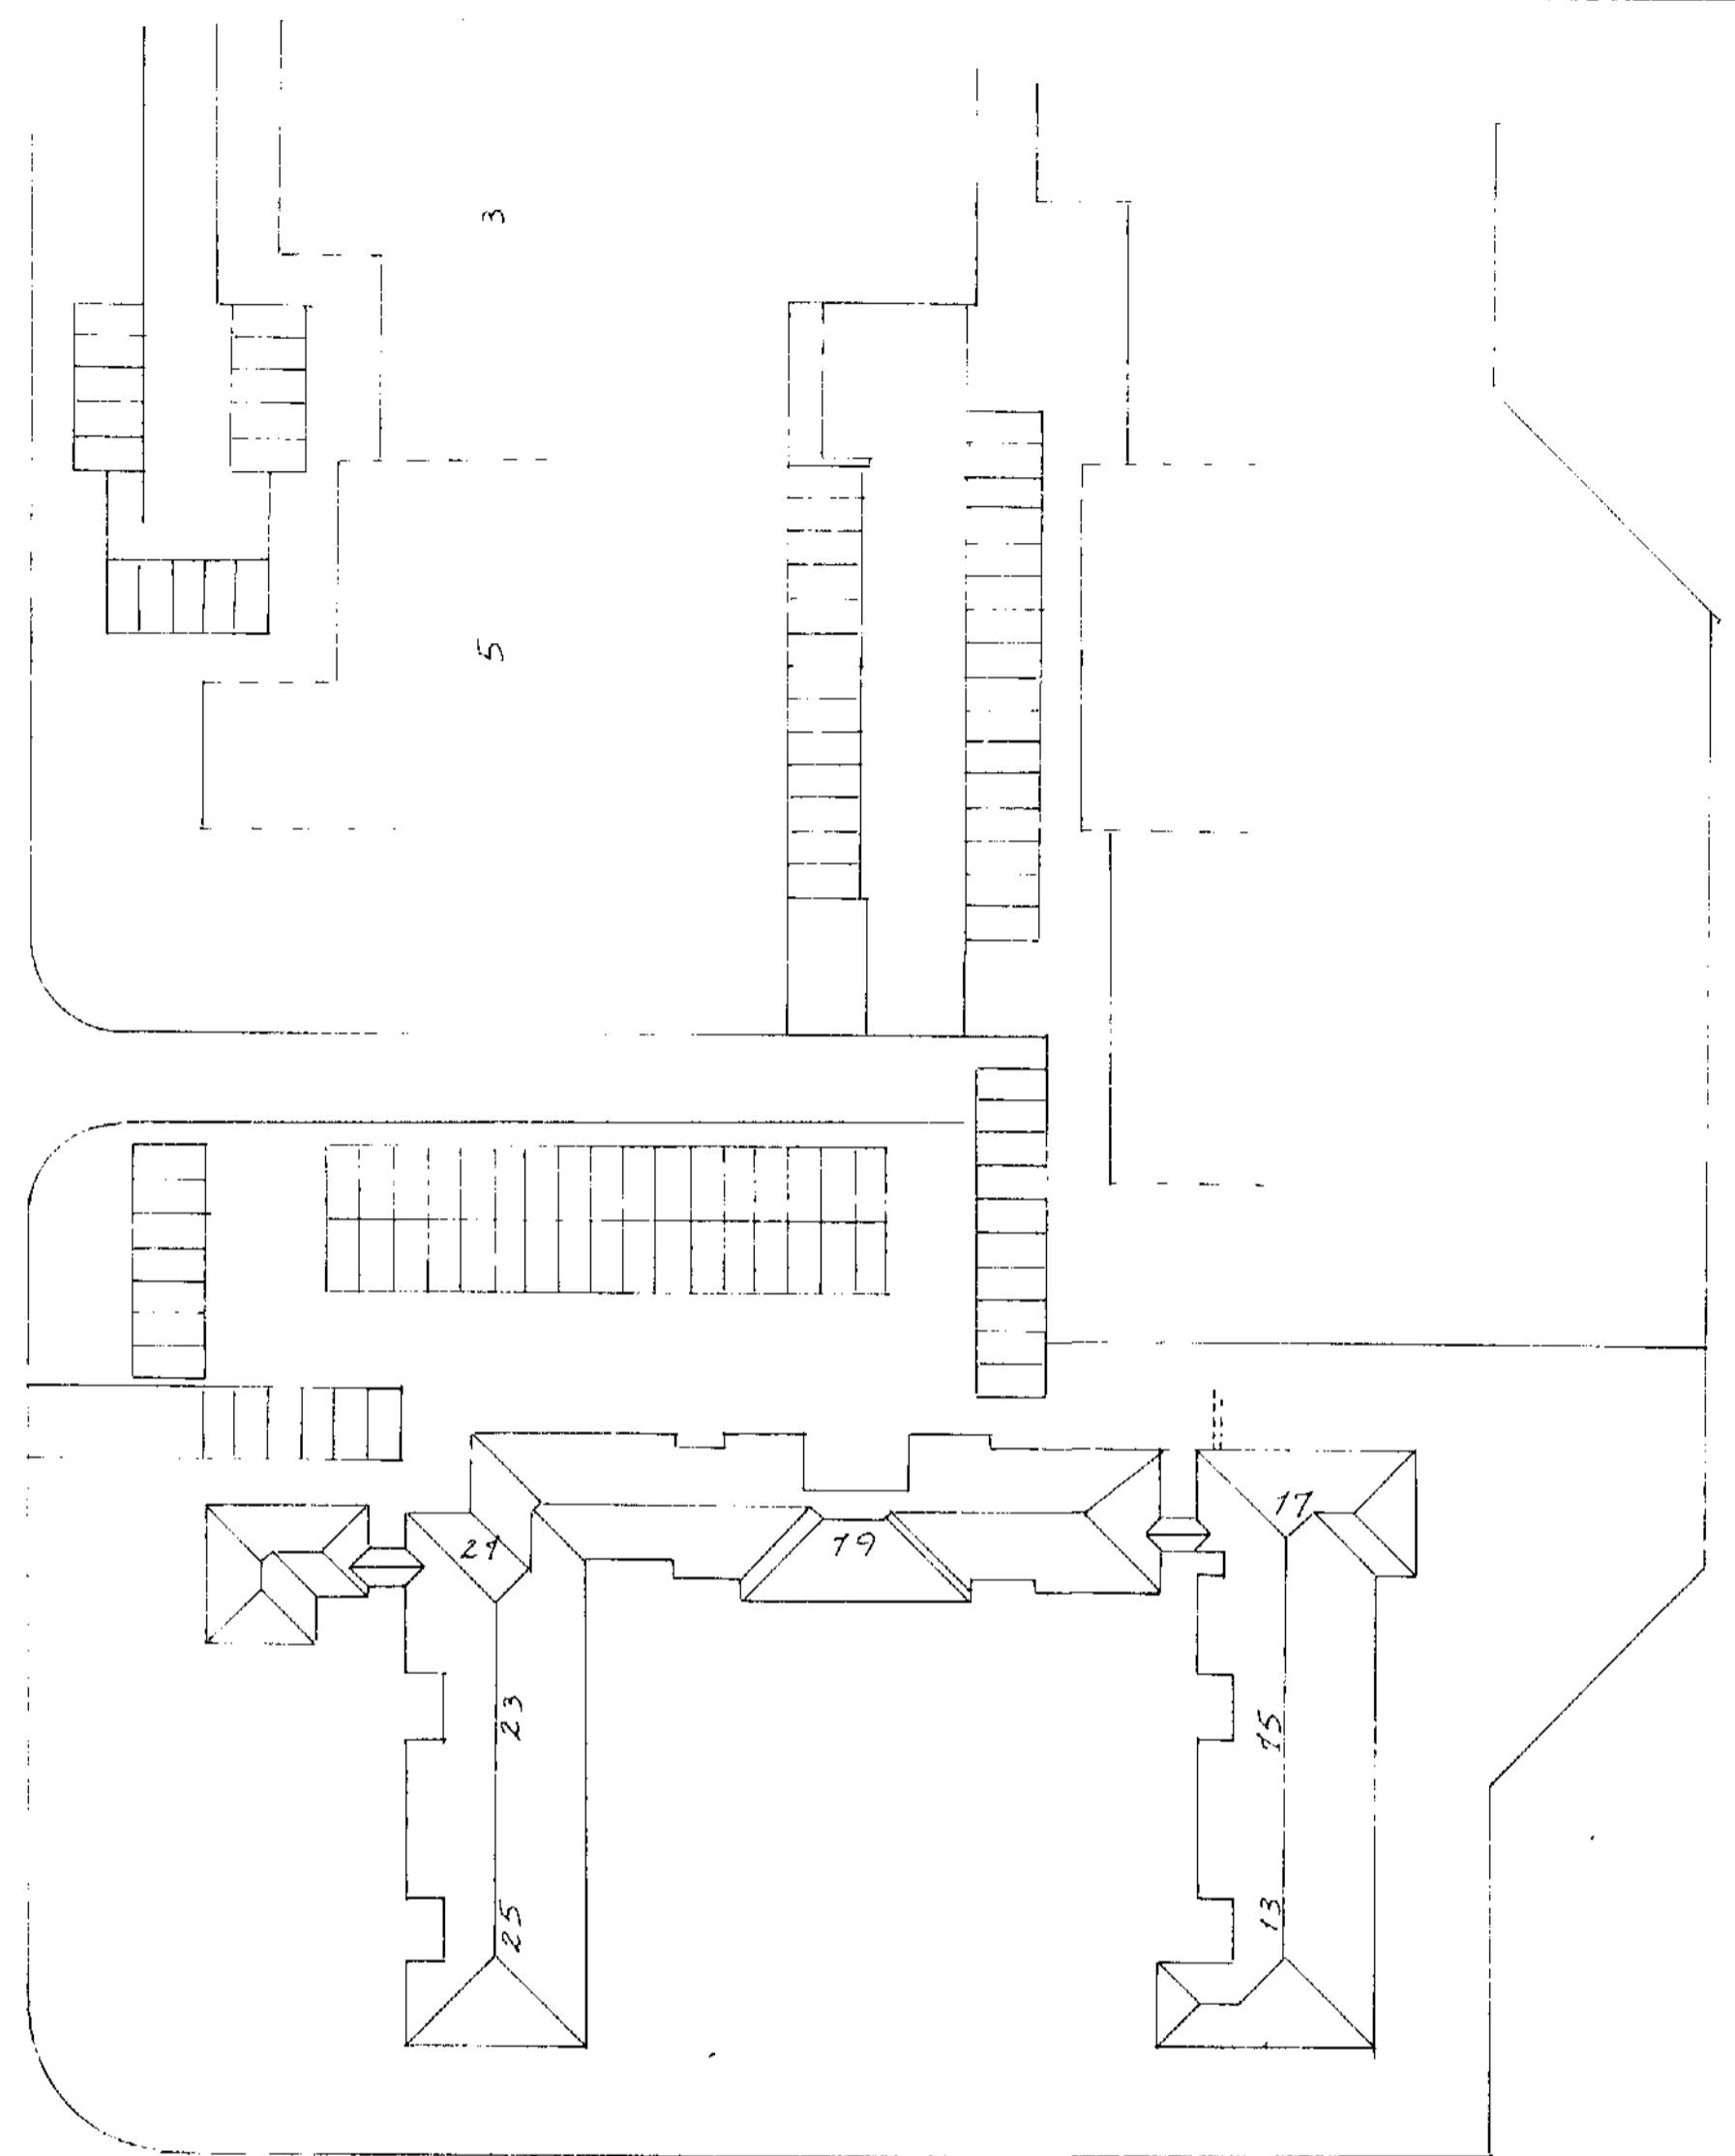

AFSTÖÐUMYND M 1:500

MÍÐVANGUR

Raflögn		Teikn no 4a/4
Hjallabraut 17,		Mál 1:500
		dags 5.7.71
		breyll:
