



SPERRUFESTING
LYKKJA YFIR SPERRUR
KID L=120

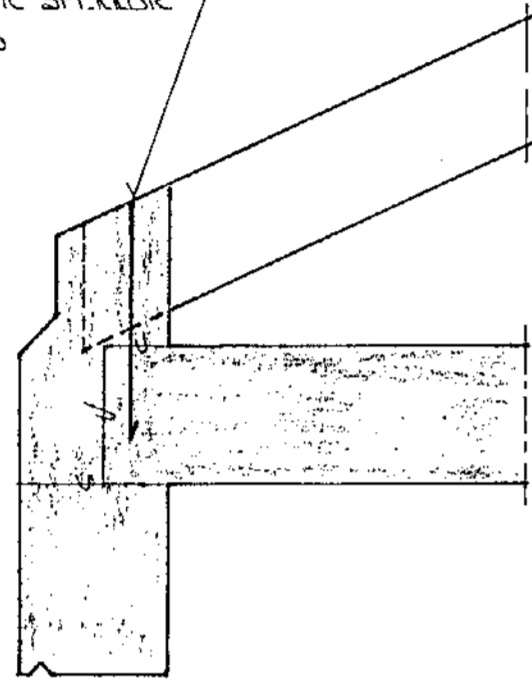


SMF UNIVERSALBESLAG
NEGLIST MED 2 X 5 STK.
40/50 KAMBSAUM

SPERRUFESTING
KID L=120


LASKI 25 X 150 40 CM
ÖSKU MEGIN NEGLIST
MED 2 X 5 STK
31/80 NÖGLUM.

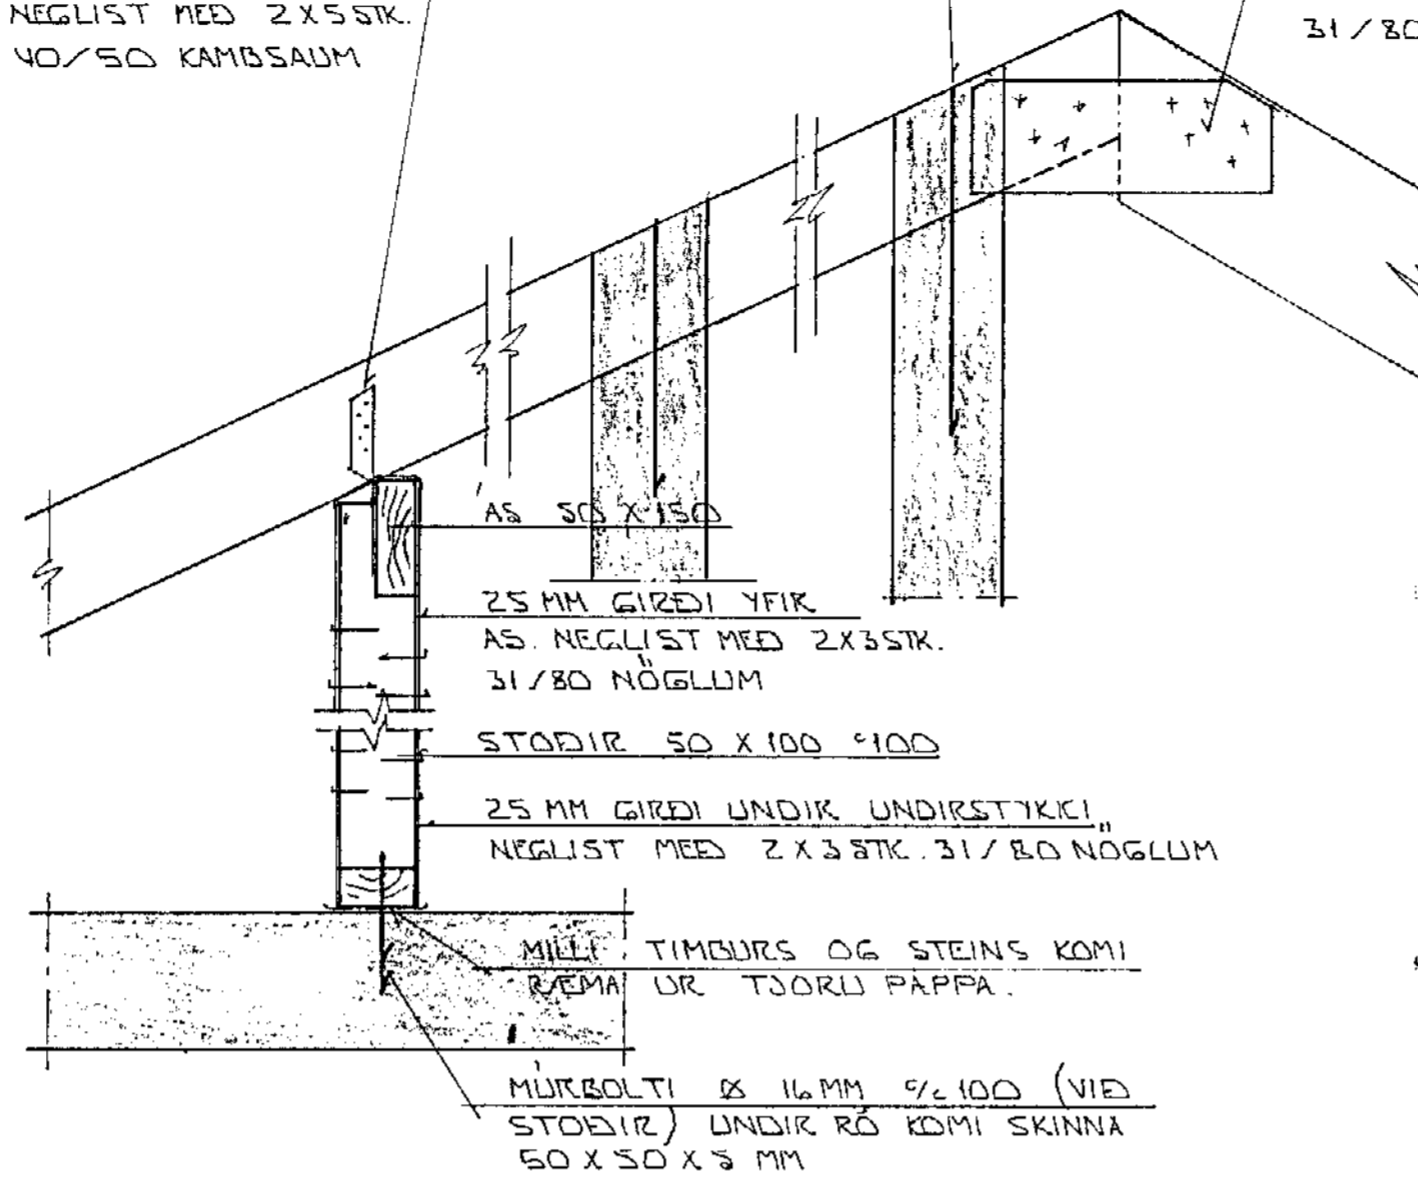


SPERRUFESTING
KID L=120

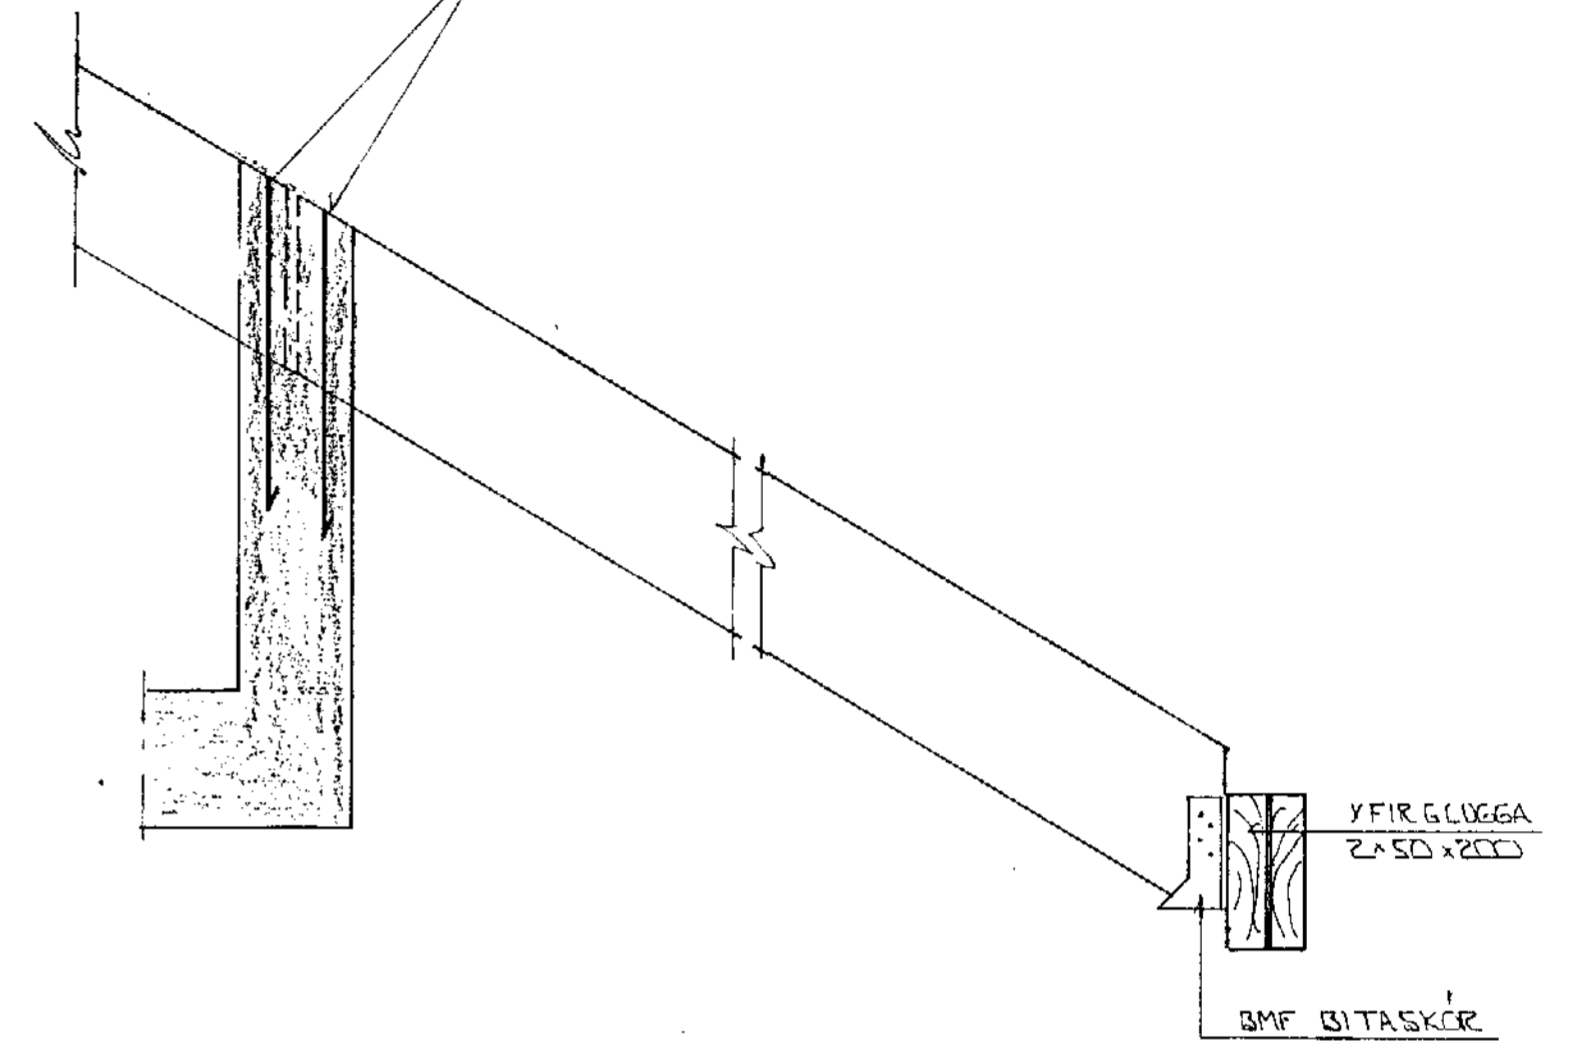


SNIED 15 - 15 : 1:10

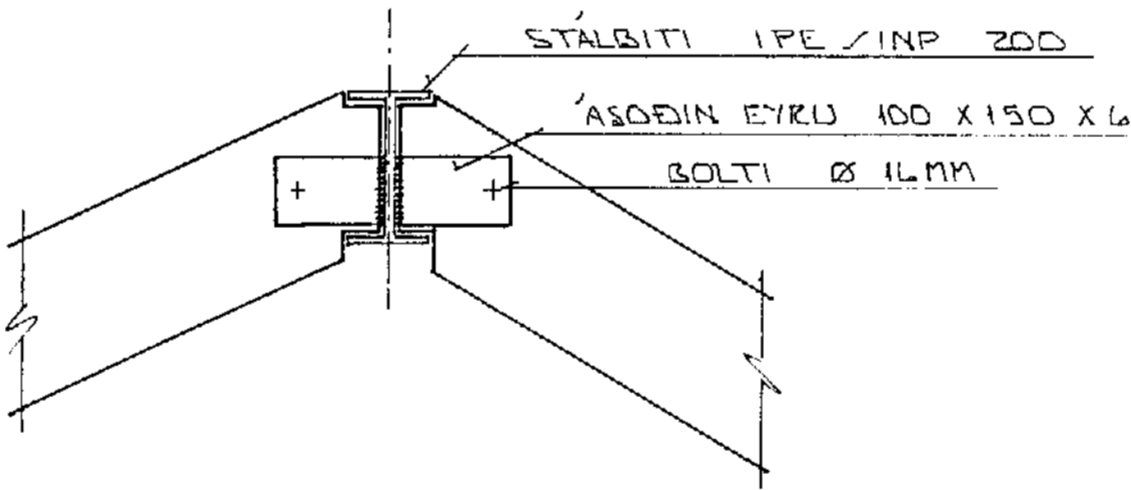

SNIED 16 - 1:10

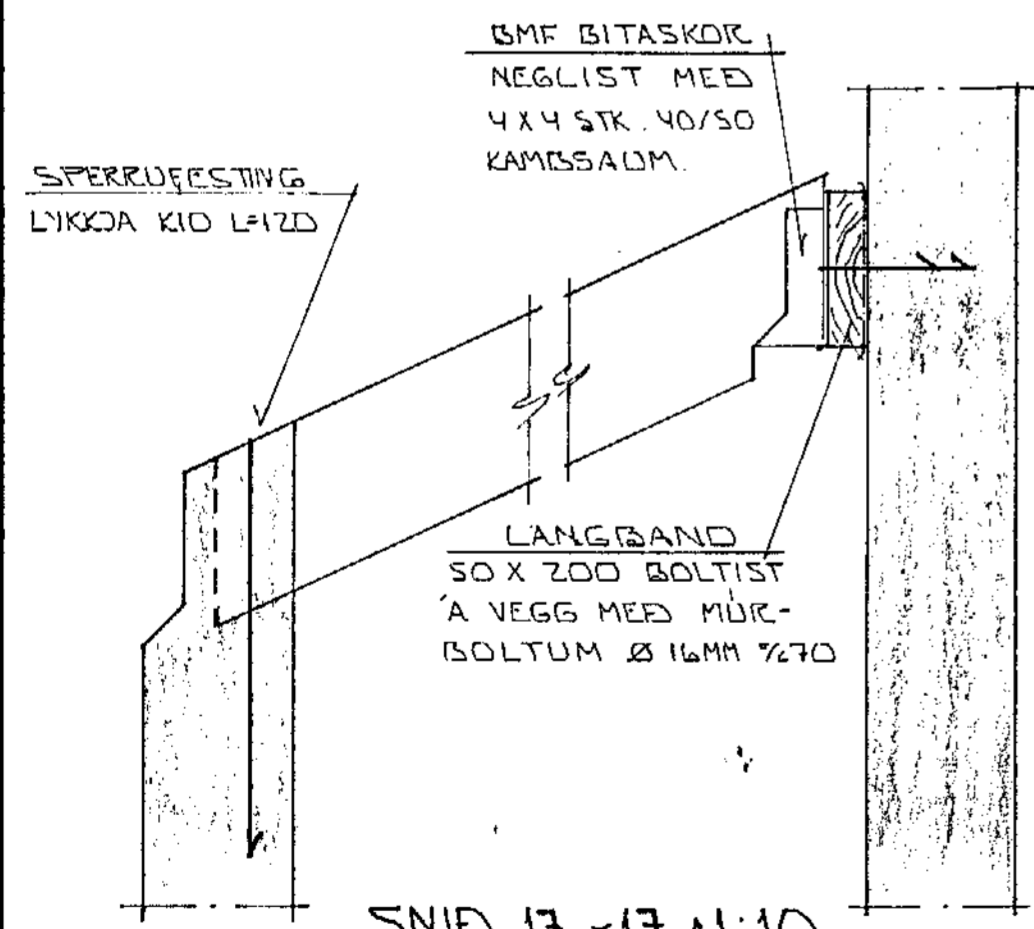


SNIED 17 - 17 : 1:10

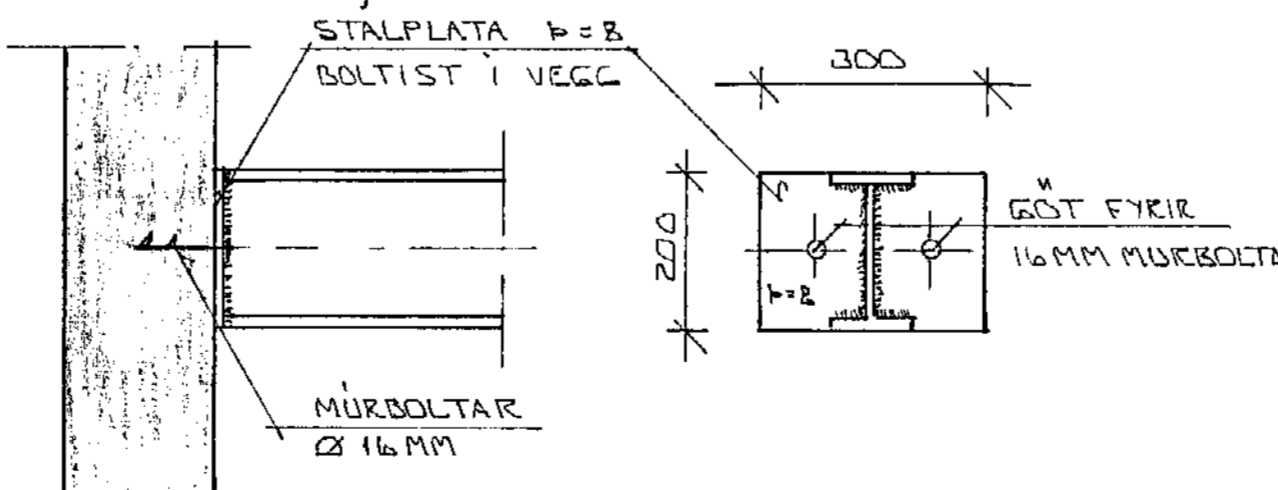

FESTING STÁLBITA Á VEGG. 1:10

SKYRINGAR:

ALMENNAR SKYRINGAR SJA BL NR. 1-01.
GRUNNMYND PAKS SJA BL NR. 1-09

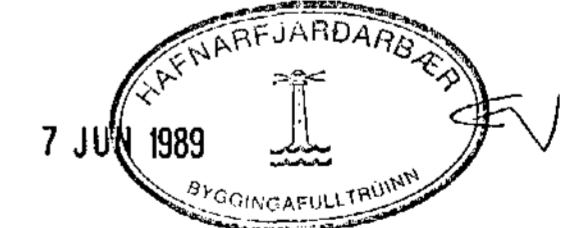

DR NR	DAGS	EDLI BREVINGAR	SIGN.
02	6.6.89	FESTING STÁLBITA Á VEGG.	
01	31.05.89	SPERRUST. BZ VEGGUR ÚT. ANNAR INN	
HALLABRAUT 33 HAFNARFIRÐI			DAGS FEBR. '89
ÞAK - SÉRMYNDIR			HANNAÐ
MÆLIKV. 1:10			TEIKNAD
SIGURÐUR ÞORLEIFSSON TEKNIFRÆÐINGUR F.T.F.I.			VERK NR 8717
STRANDGÖTU 11 HAFNARFIRÐI SÍMI 54751			BLAD NR. 1-12