




SNID 1 · 1:20

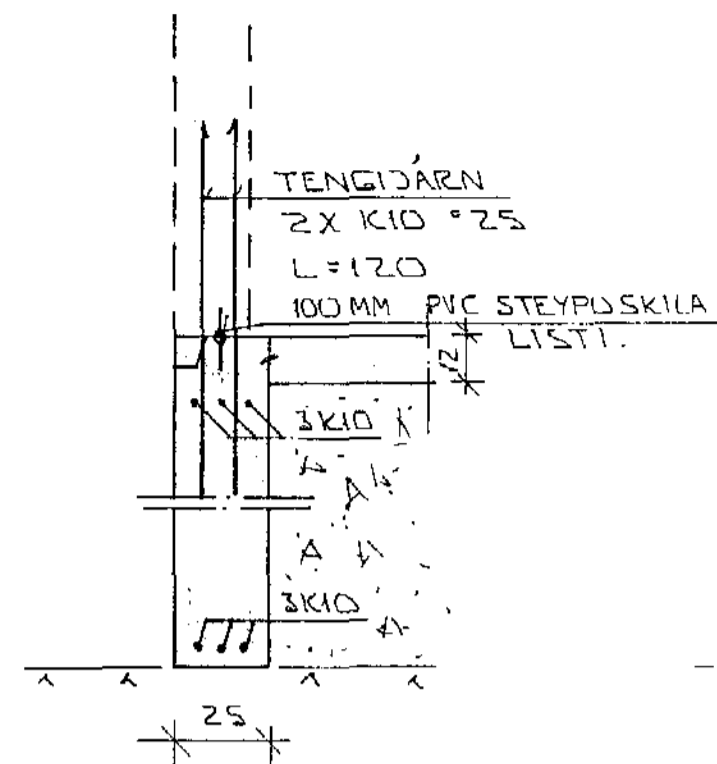


SNID 2 · 1:20

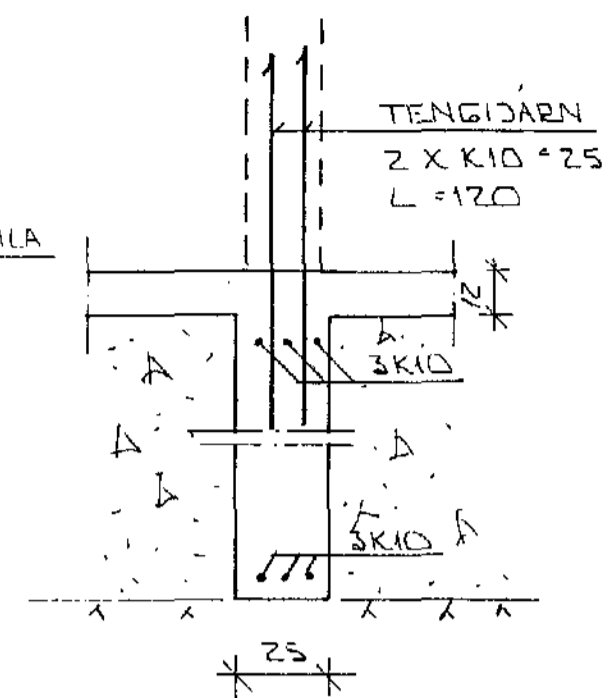



SNID 3 · 1:20

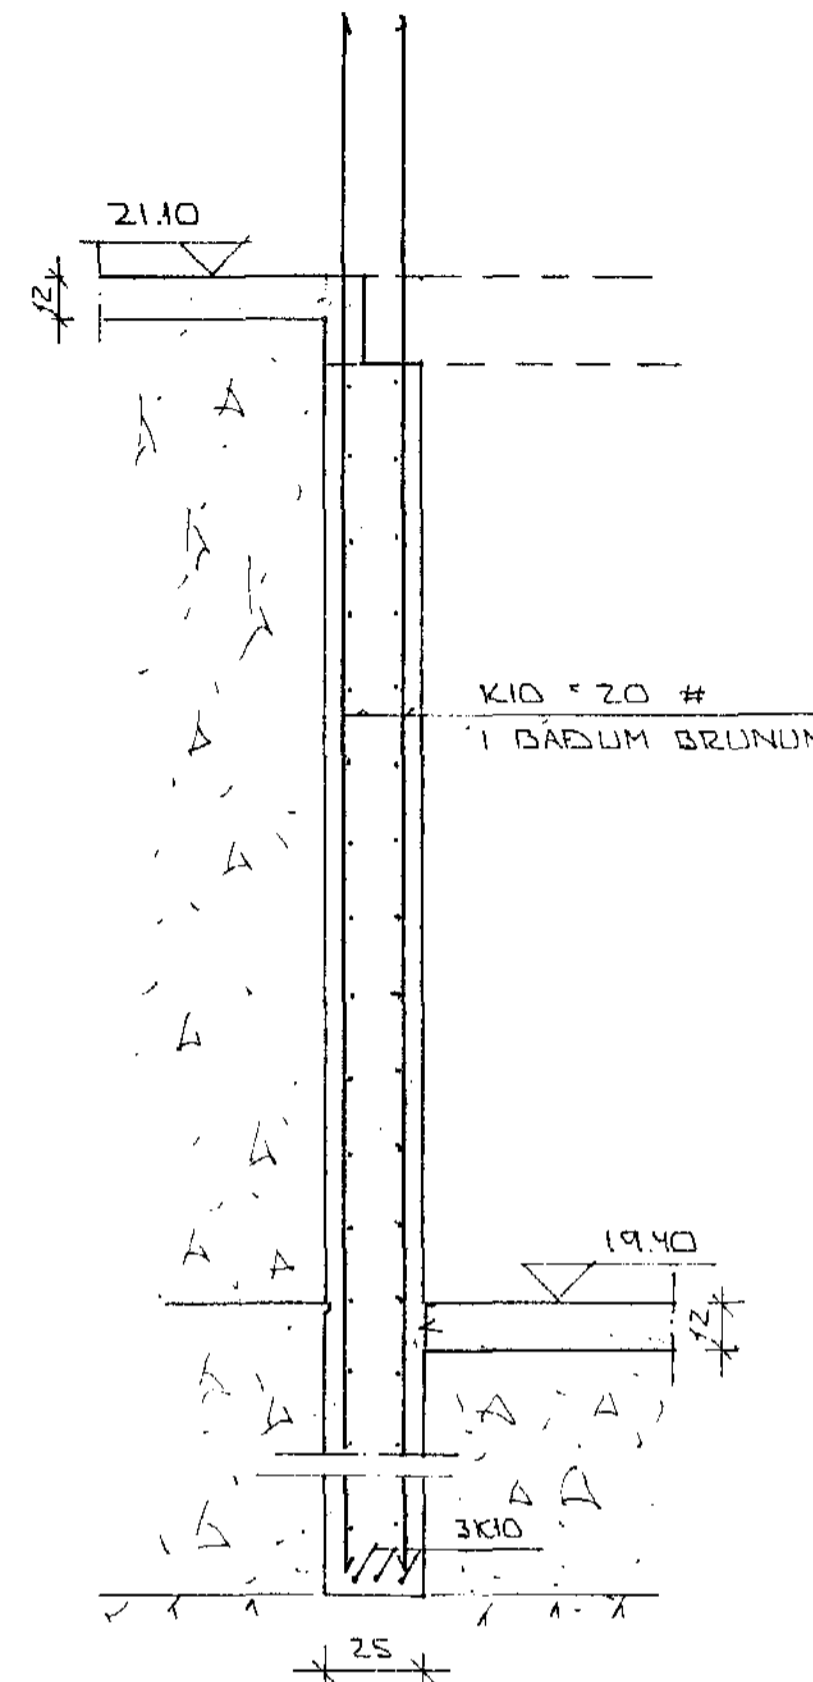

SNID 4 · 1:20

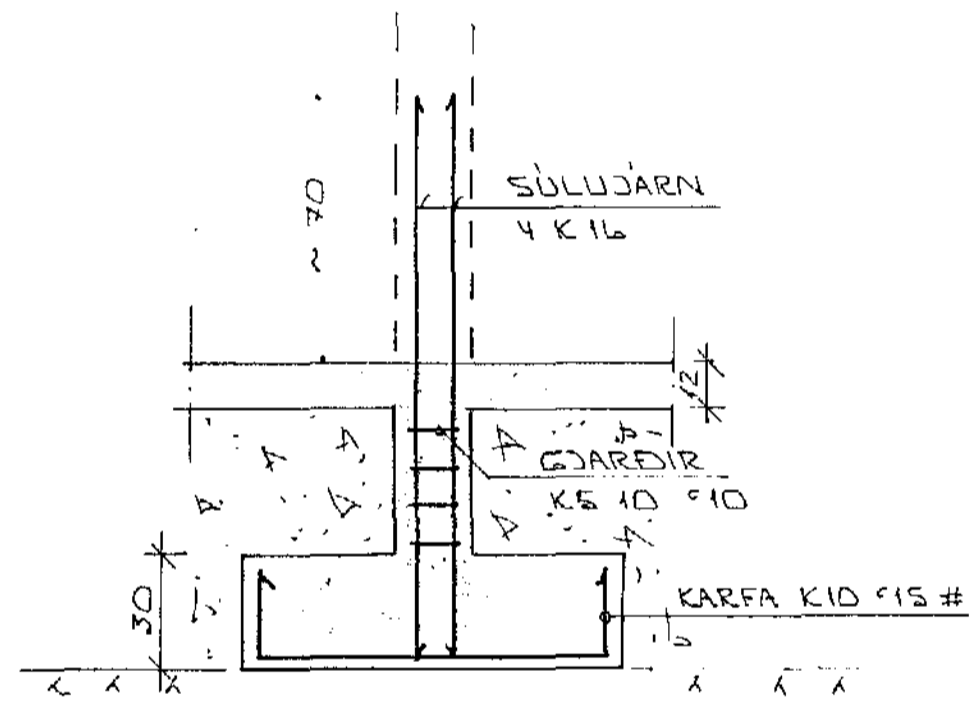

SNILA S 1 · 1:20

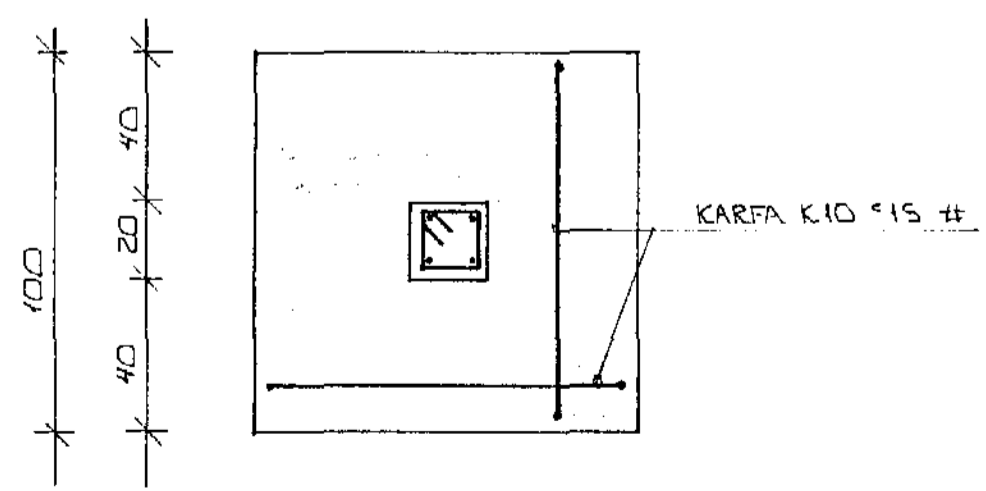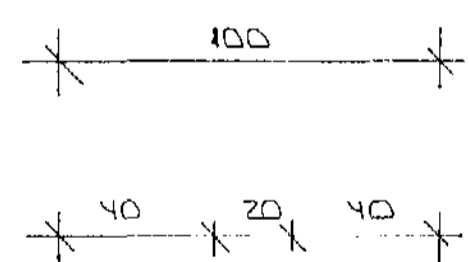

SKÝRINGAR:

ALMENNAR SKÝRINGAR SJÁ BL. NR. 1-01.
GRUNNMYND UNDIRSTÖÐUR SJÁ BL. NR. 1-02.
STEYPA: S > 250 VS ≤ 0.5
LOFT = 6%
SEMENT = 300 KG/M³



BR. NR.	DAGS	EDLI BREVTINGAR	SIGN
HÖLLABRAUT 33 HAFNARFJÖRÐUR			DAGS NOV '88
UNDIRSTÖÐUR SÉRMYNDIR.			HANNAÐ
MÆLIKV. 1:20			TEIKNAD 1/6
SIGURÐUR ÞORLEIFSSON TEKNIFRÆÐINGUR F.T.F.I.			VERK NR 8717
STRANDGÖTU 11 HAFNARFJÖRÐUR SÍMI 54751			BLAD NR 1-03