

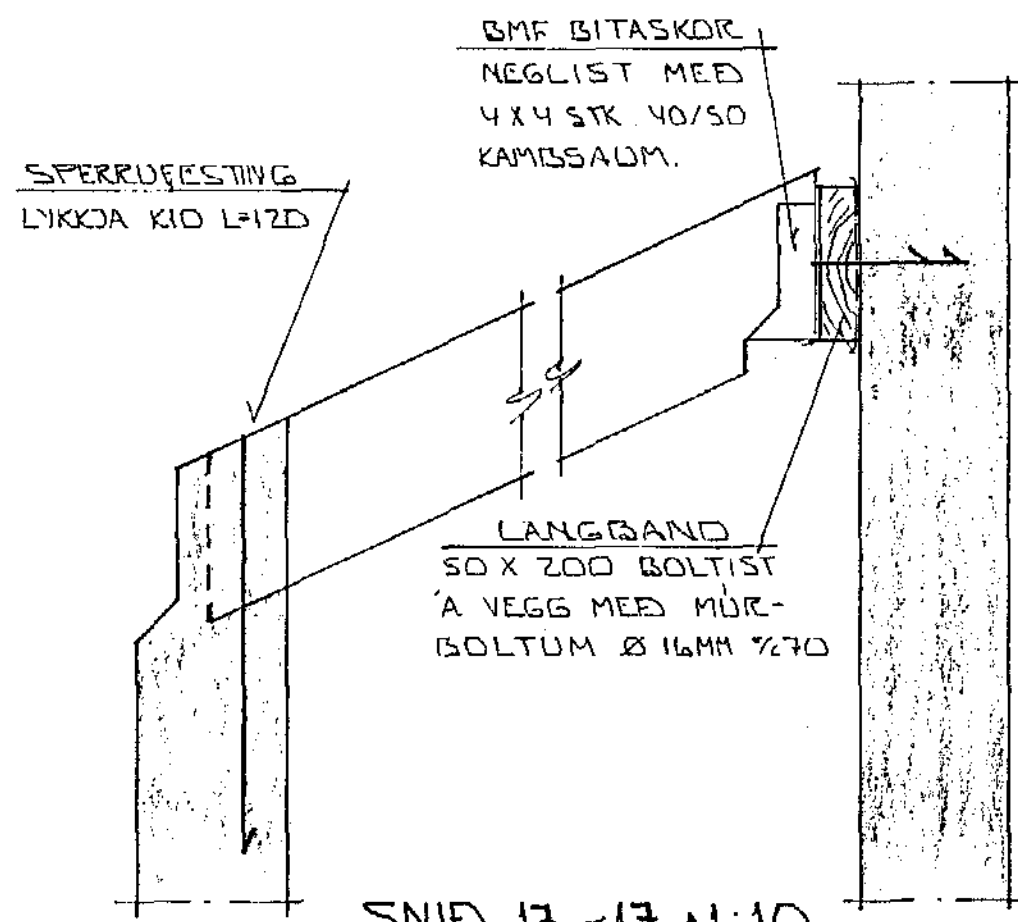



SNID 15 - 15 · 1:10

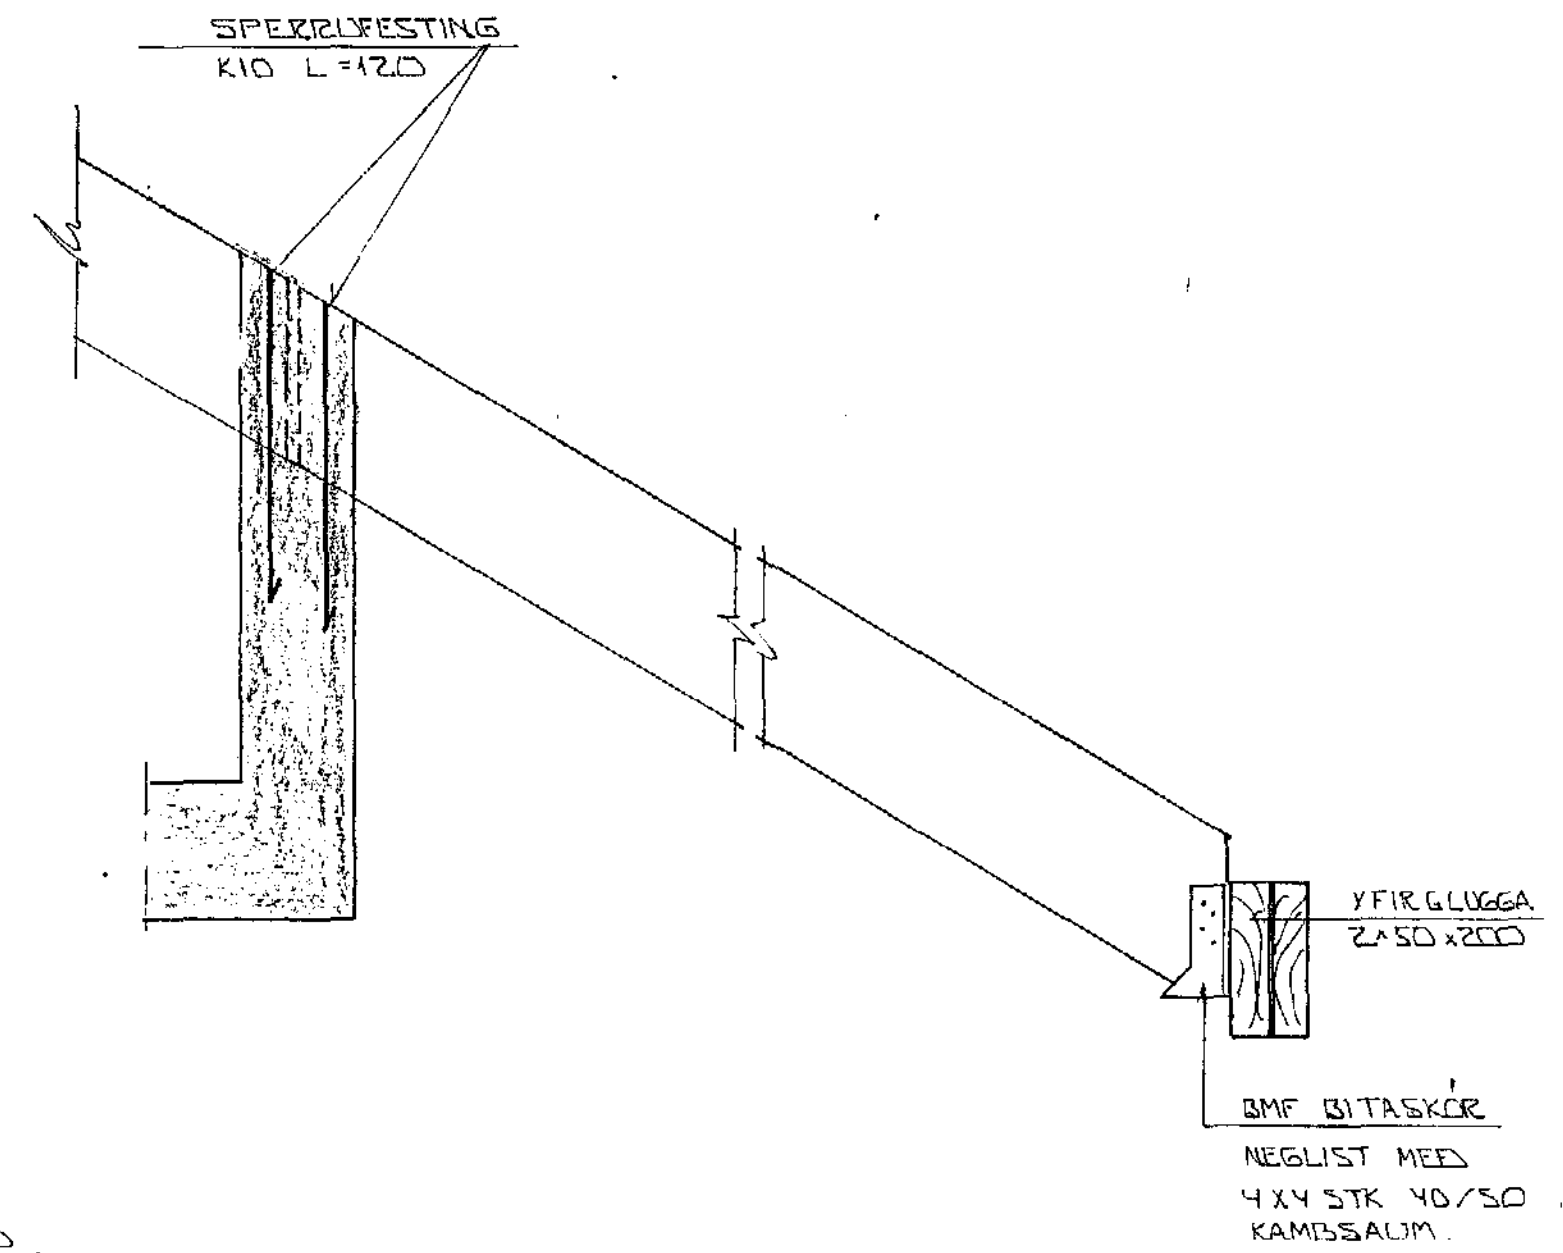

SNID 17 - 17 · 1:10

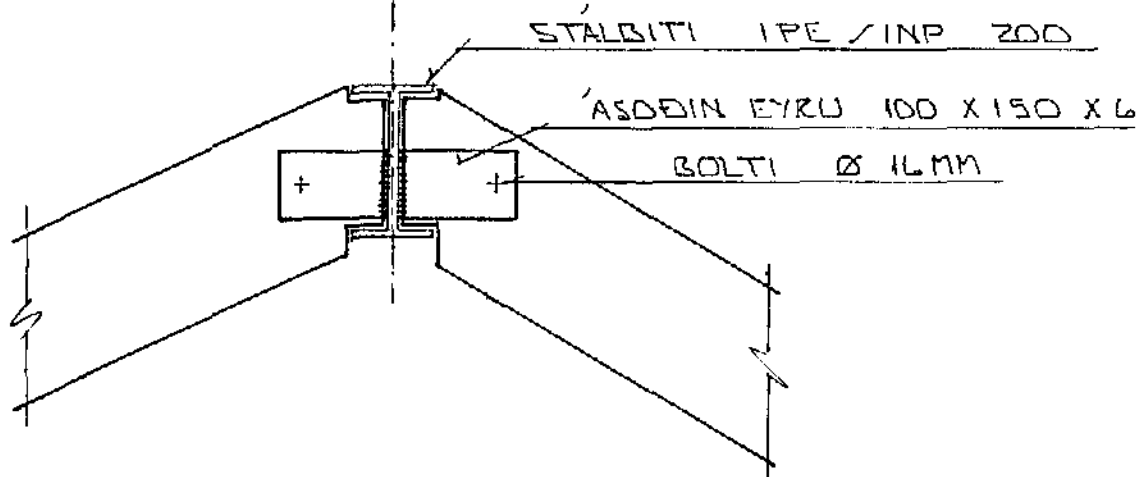

SNID 16 · 1:10

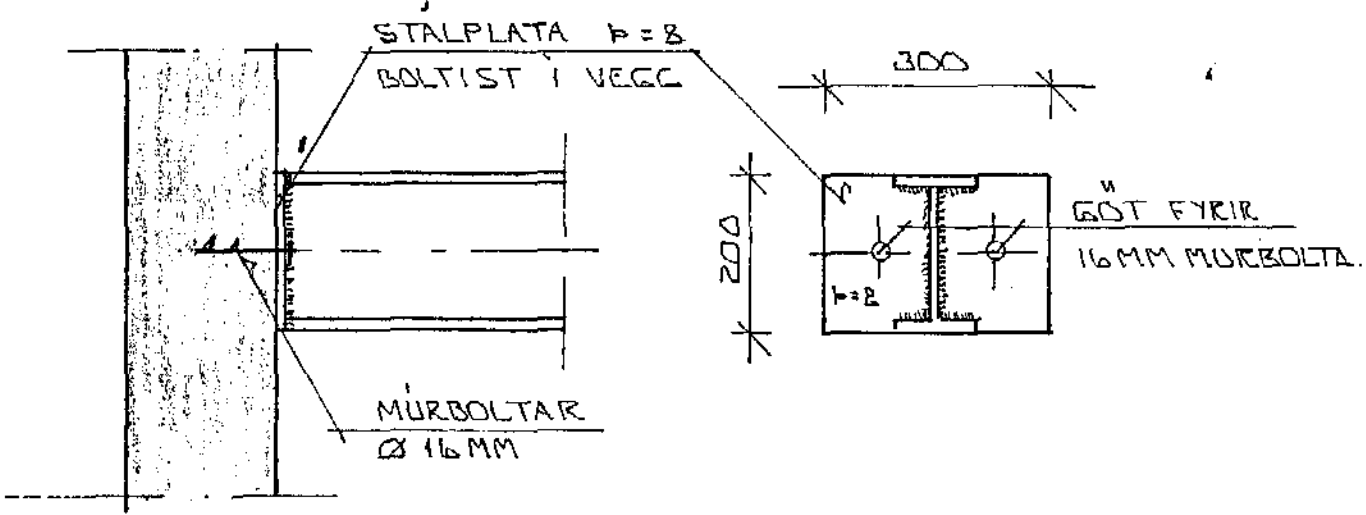

FESTING STÁLBITA Á VEGG. 1:10

SKYRINGAR:
 ALMENNAR SKYRINGAR SJA BL NR. L-01.
 GRUNNMÝND TÁKS SJA BL NR. L-09



DR.	6.6.89	FESTING STÁLBITA Á VEGG.	
DA.	31.05.89	SPERRST. BR. VEGGUR ÚT. ANNAR INN	
DR.NR.	DAGS	EDLI BREVTINGAR	SIGN.
HJALLABRAUT 33 HAFNARFIRÐI			DAGS FEBR. '89
ÞAK - SÉRMYNDIR			HANNA
			TEIKNAB.
			VERK NR.
MÆLIKV. 1:10			8717
SIGURÐUR ÞORLEIFSSON TEKNIFRÆÐINGUR F.T.F.I.			BLAD NR.
STRANDGÖTU 11 HAFNARFIRÐI SÍMI 54751			1-12