




ASYND 1-1 1:50

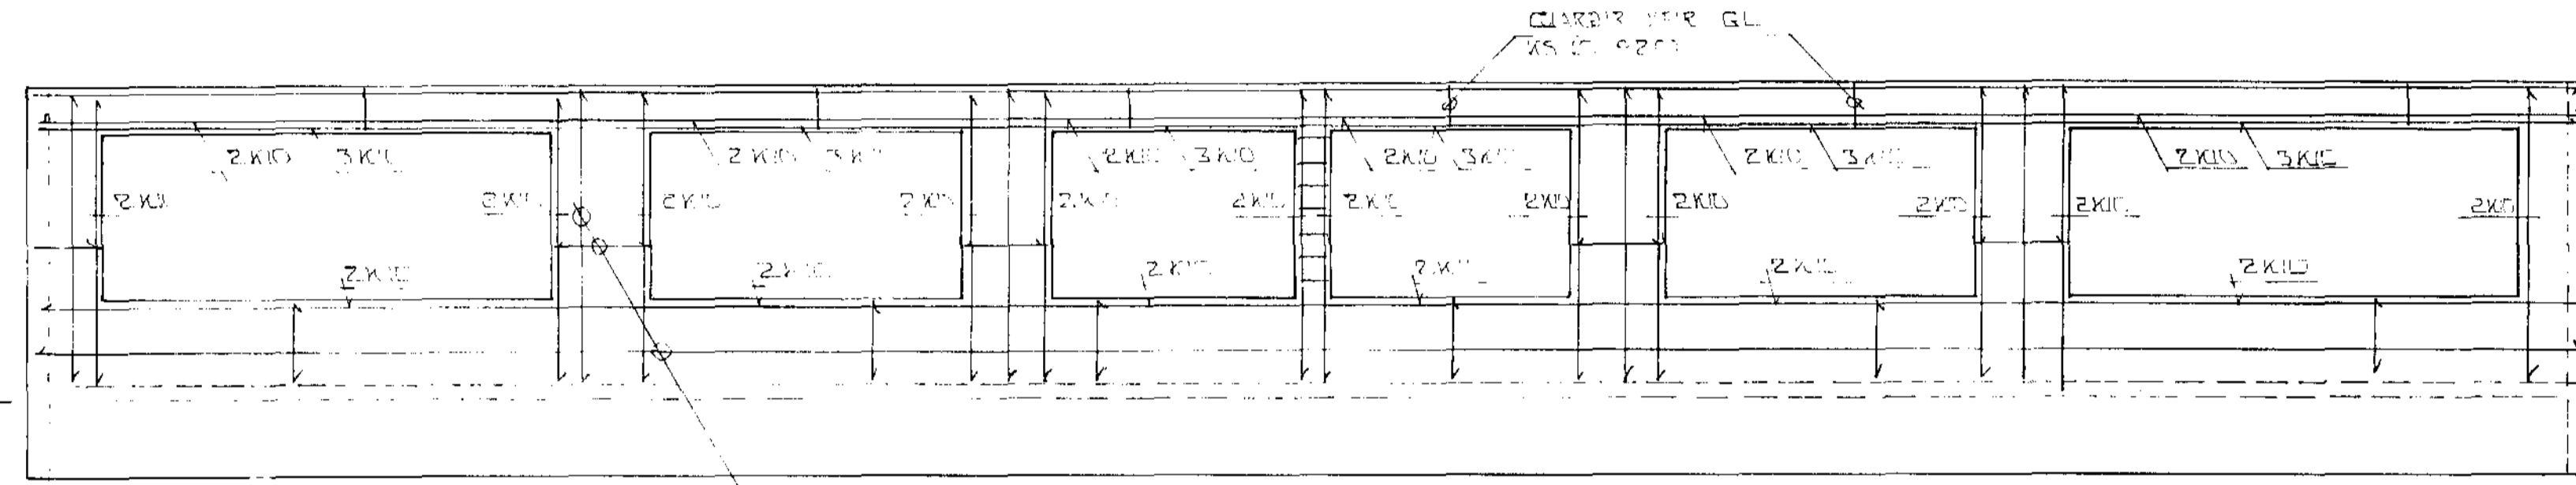

ASYND 2-2 1:50

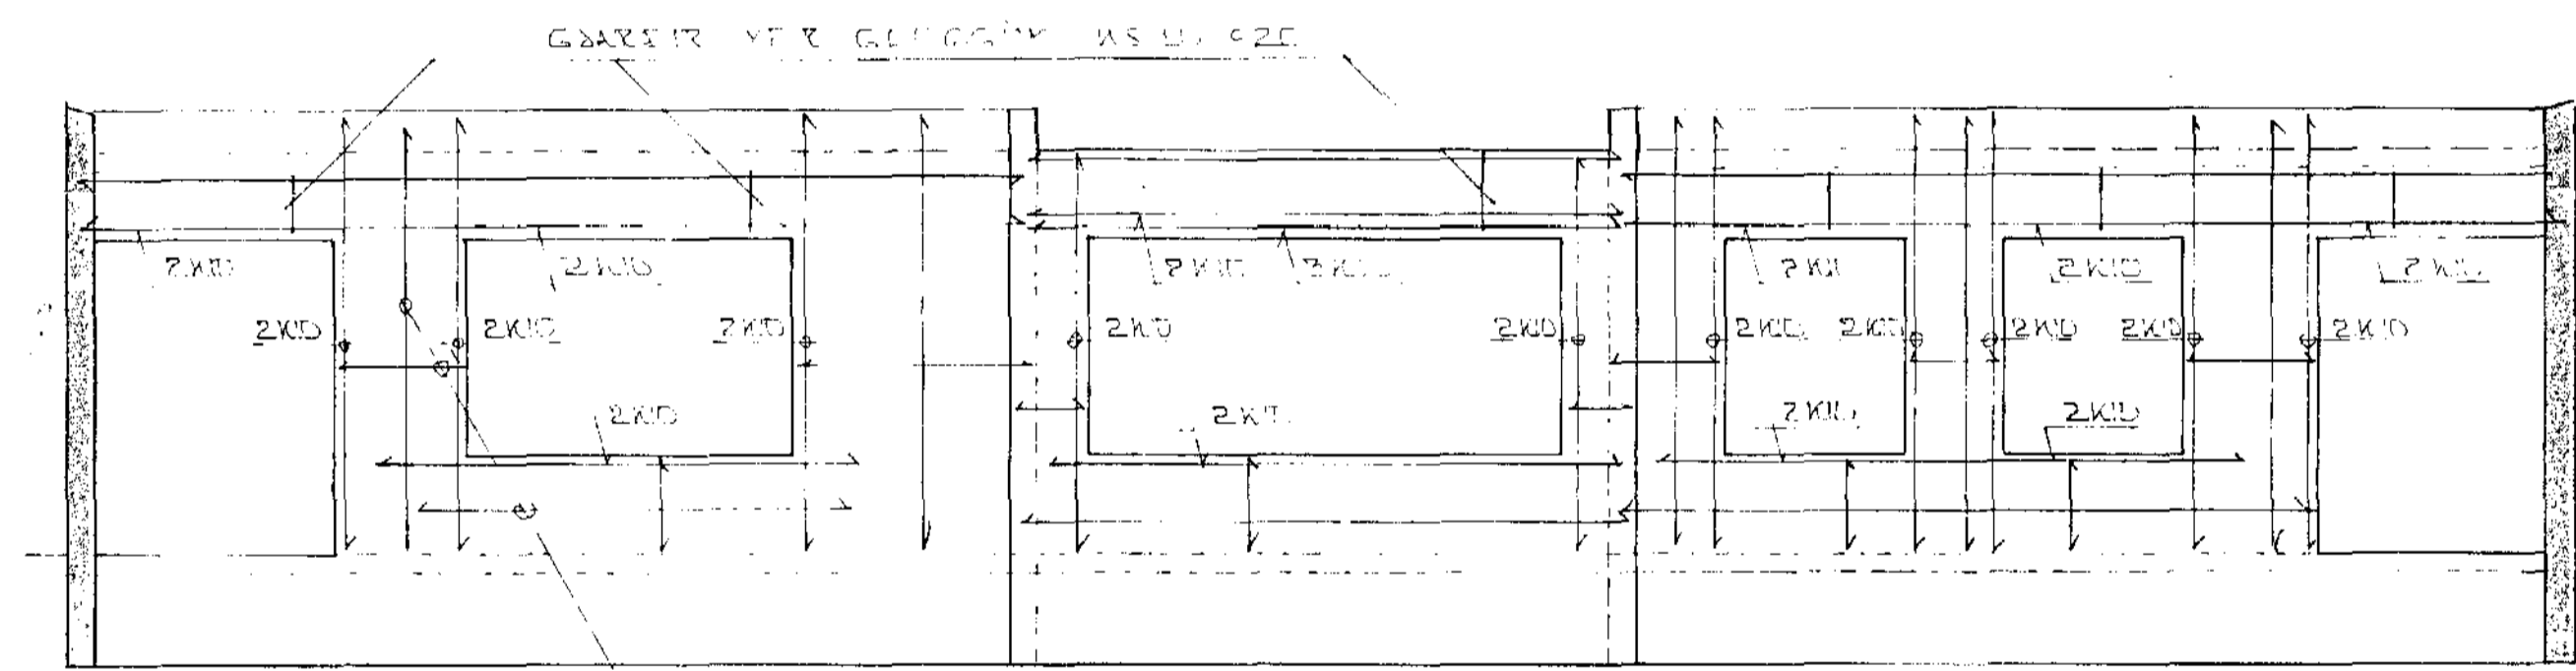


ASYND 3-3 1:50

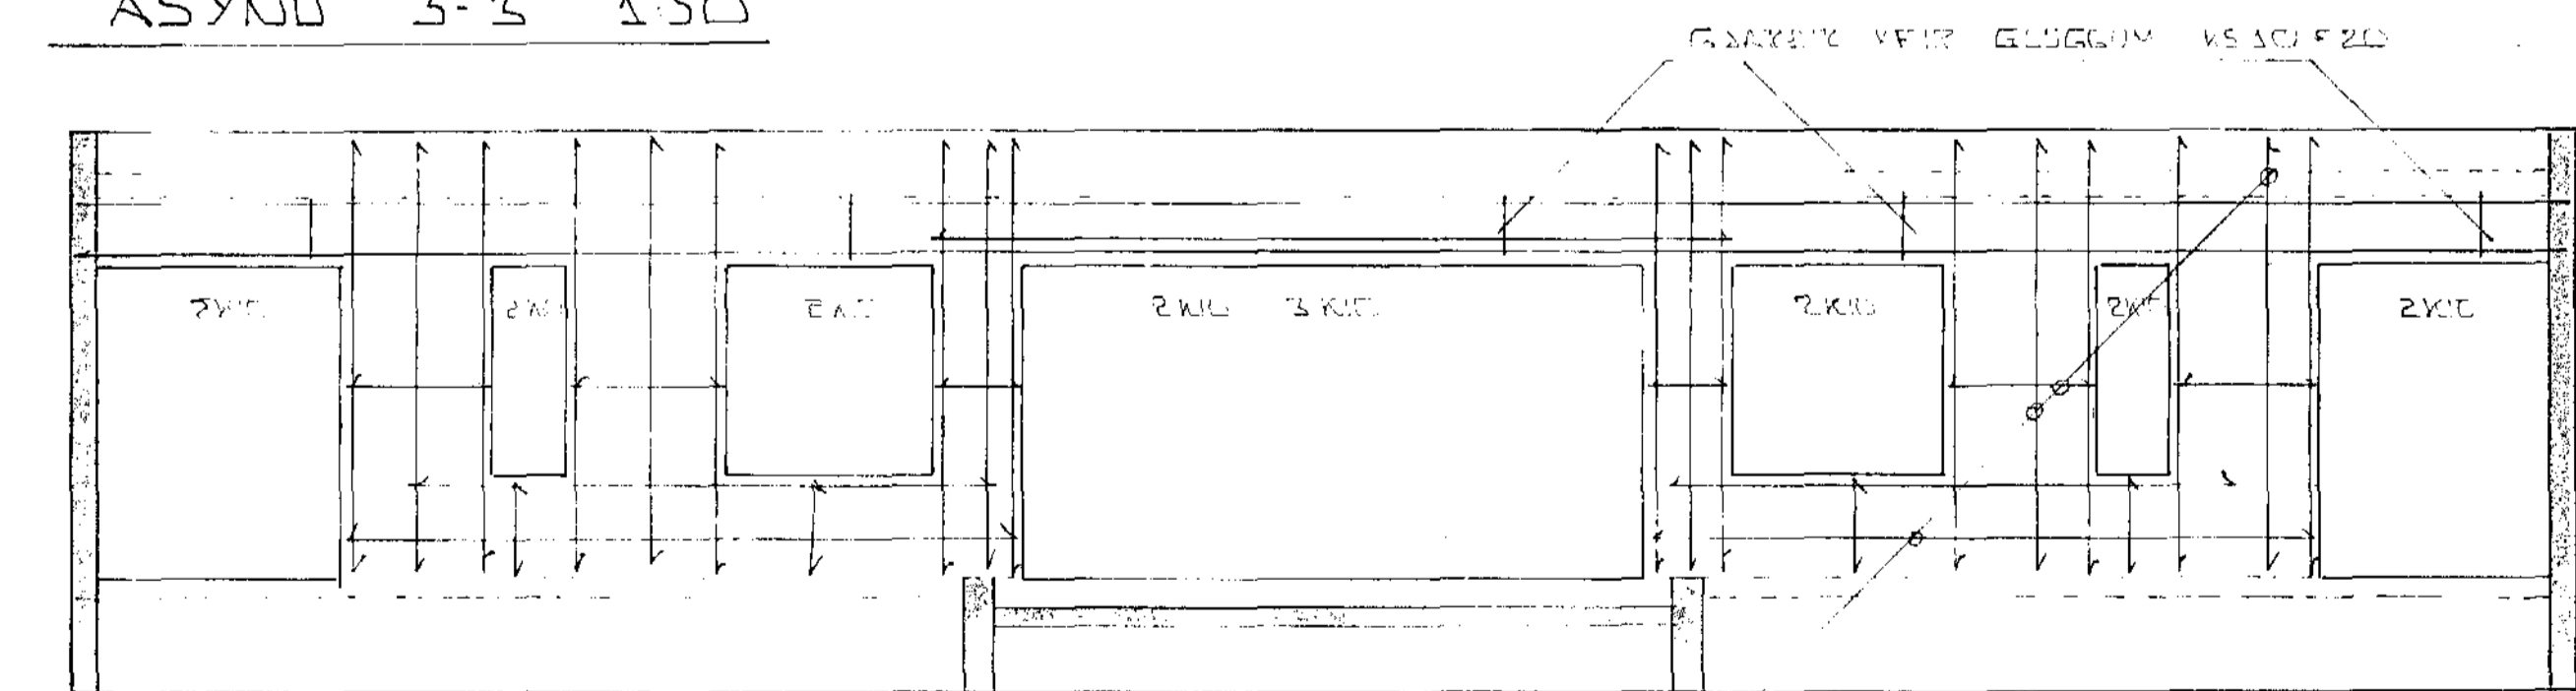

ASYND 4-4 1:50

SKYRINGAR

ALMANNAR SKYRIR 087 SDA BL SGA

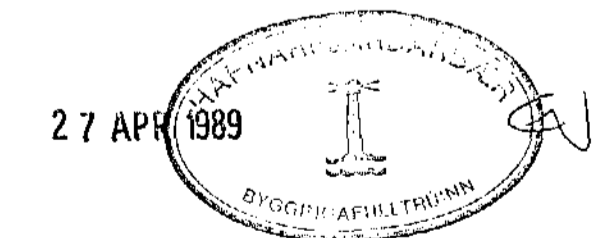

BR.NR.	DAGS	EDLI Breytingar	SIGN.
DAGHEIMILI HJALLABRAUTS HAFNARFIRÐI			DAGS MARS 89
JARNBENDING VEGGDA ASYNDIR			HANNAÐ SF
MELIKV. 1.50.			TEIKNAD SF
SIGURÐUR ÞORLEIFSSON TEKNIFRÆÐINGUR F.T.F.I.			VERK NR. 8908
STRANDGÖTU 11 HAFNARFIRÐI SÍMI 54751			BLAD NR. 1.05