



GRIND, M=1:5, MM




SKURDUR B-B, M=1:20

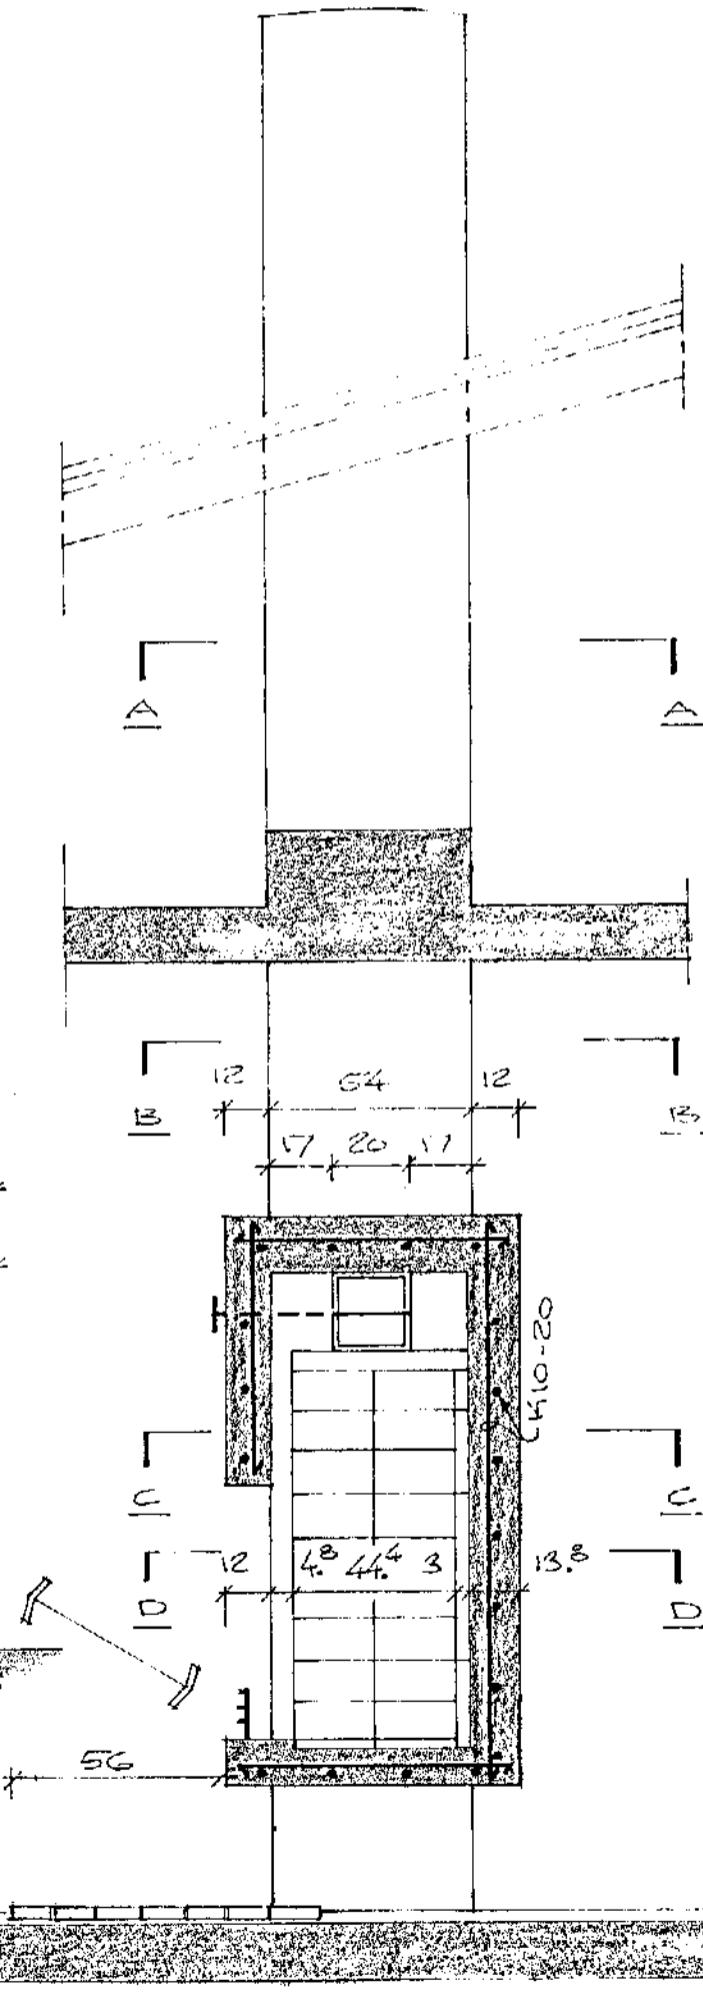


SKURDUR A-A, M=1:20

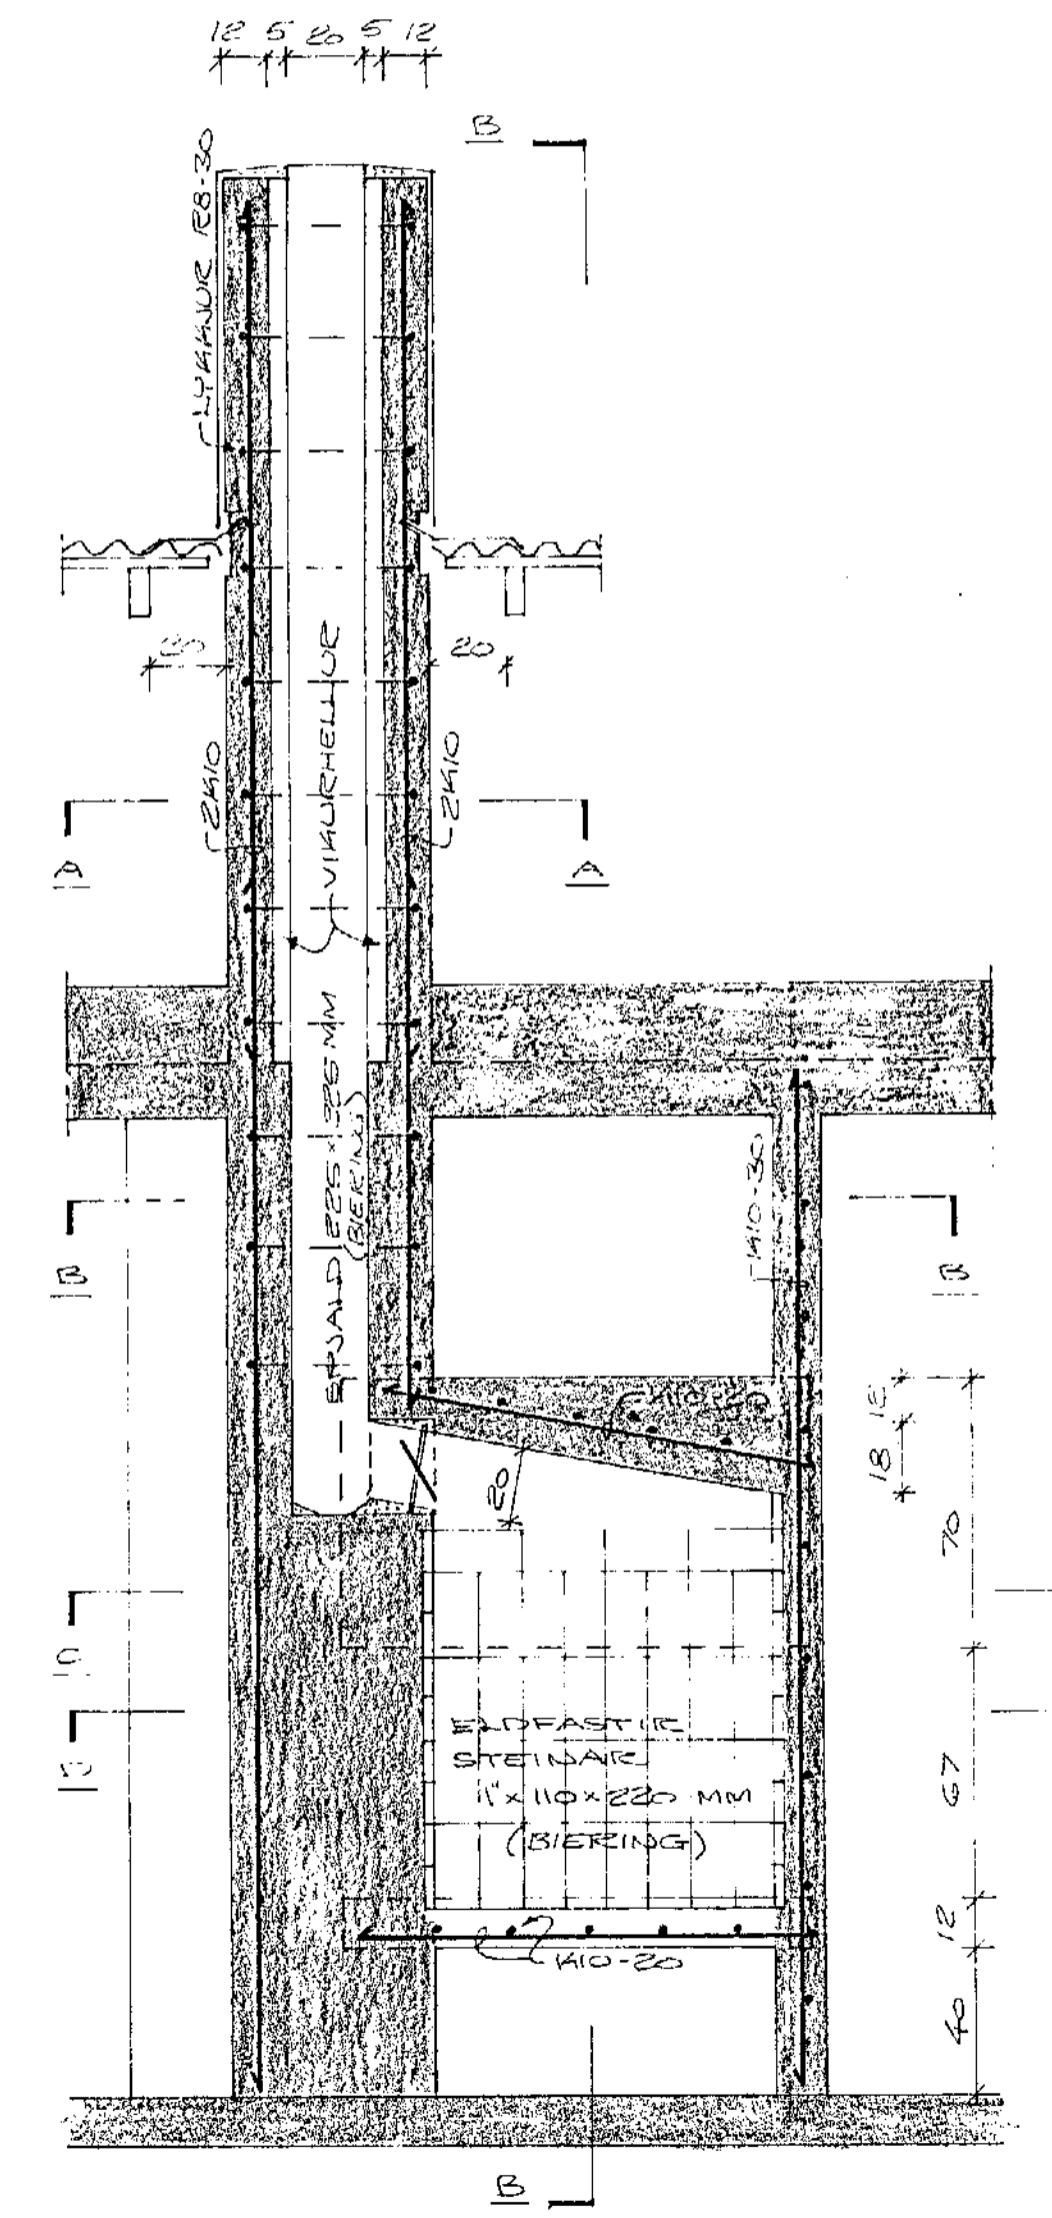


SKURDUR A-A, M=1:20

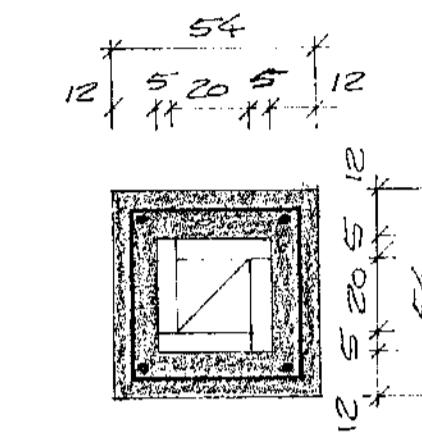


SKURDUR A-A, M=1:20

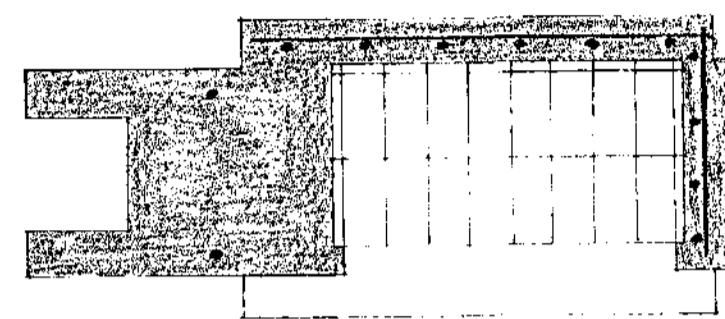

SKURDUR D-D, M=1:20

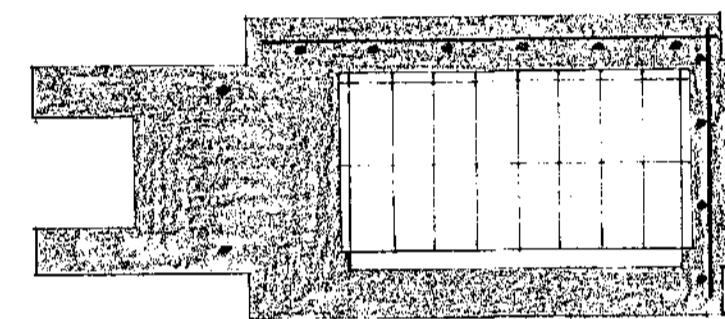

SKURDUR C-C, M=1:20

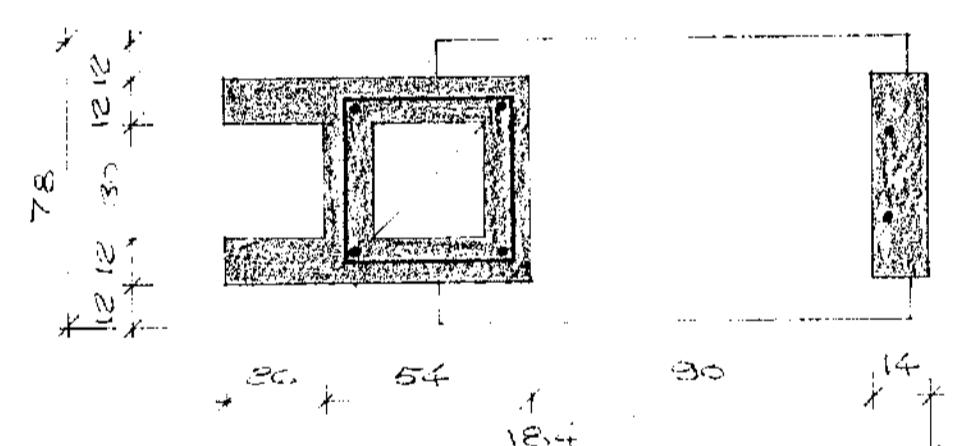

SKURDUR B-B, M=1:20

STEINSTEYPA: S200
BENDISTÅL: K540
ELFASTAR STEINAR: (1x10x220 MM) OG
ELFASTAR LEIR, SVO OG AFNIVELD (225x225 MM)
FEST HJÁ BIERING.
HLIF TIL VAGNAR, NEVNTAFLUGI FRAM I STOFU
EFTIR NOTKUN ARMS FEST HJÁ TRANSIT TRADING



HAN + ARBEIDET AS, OS.
HAFNARHREYK 1, 10577
ARNAUTHEAUDI 47, 50587

ARBLD

Íslensk Myndskrifftar FMI