


ÍSÓMETRÍA

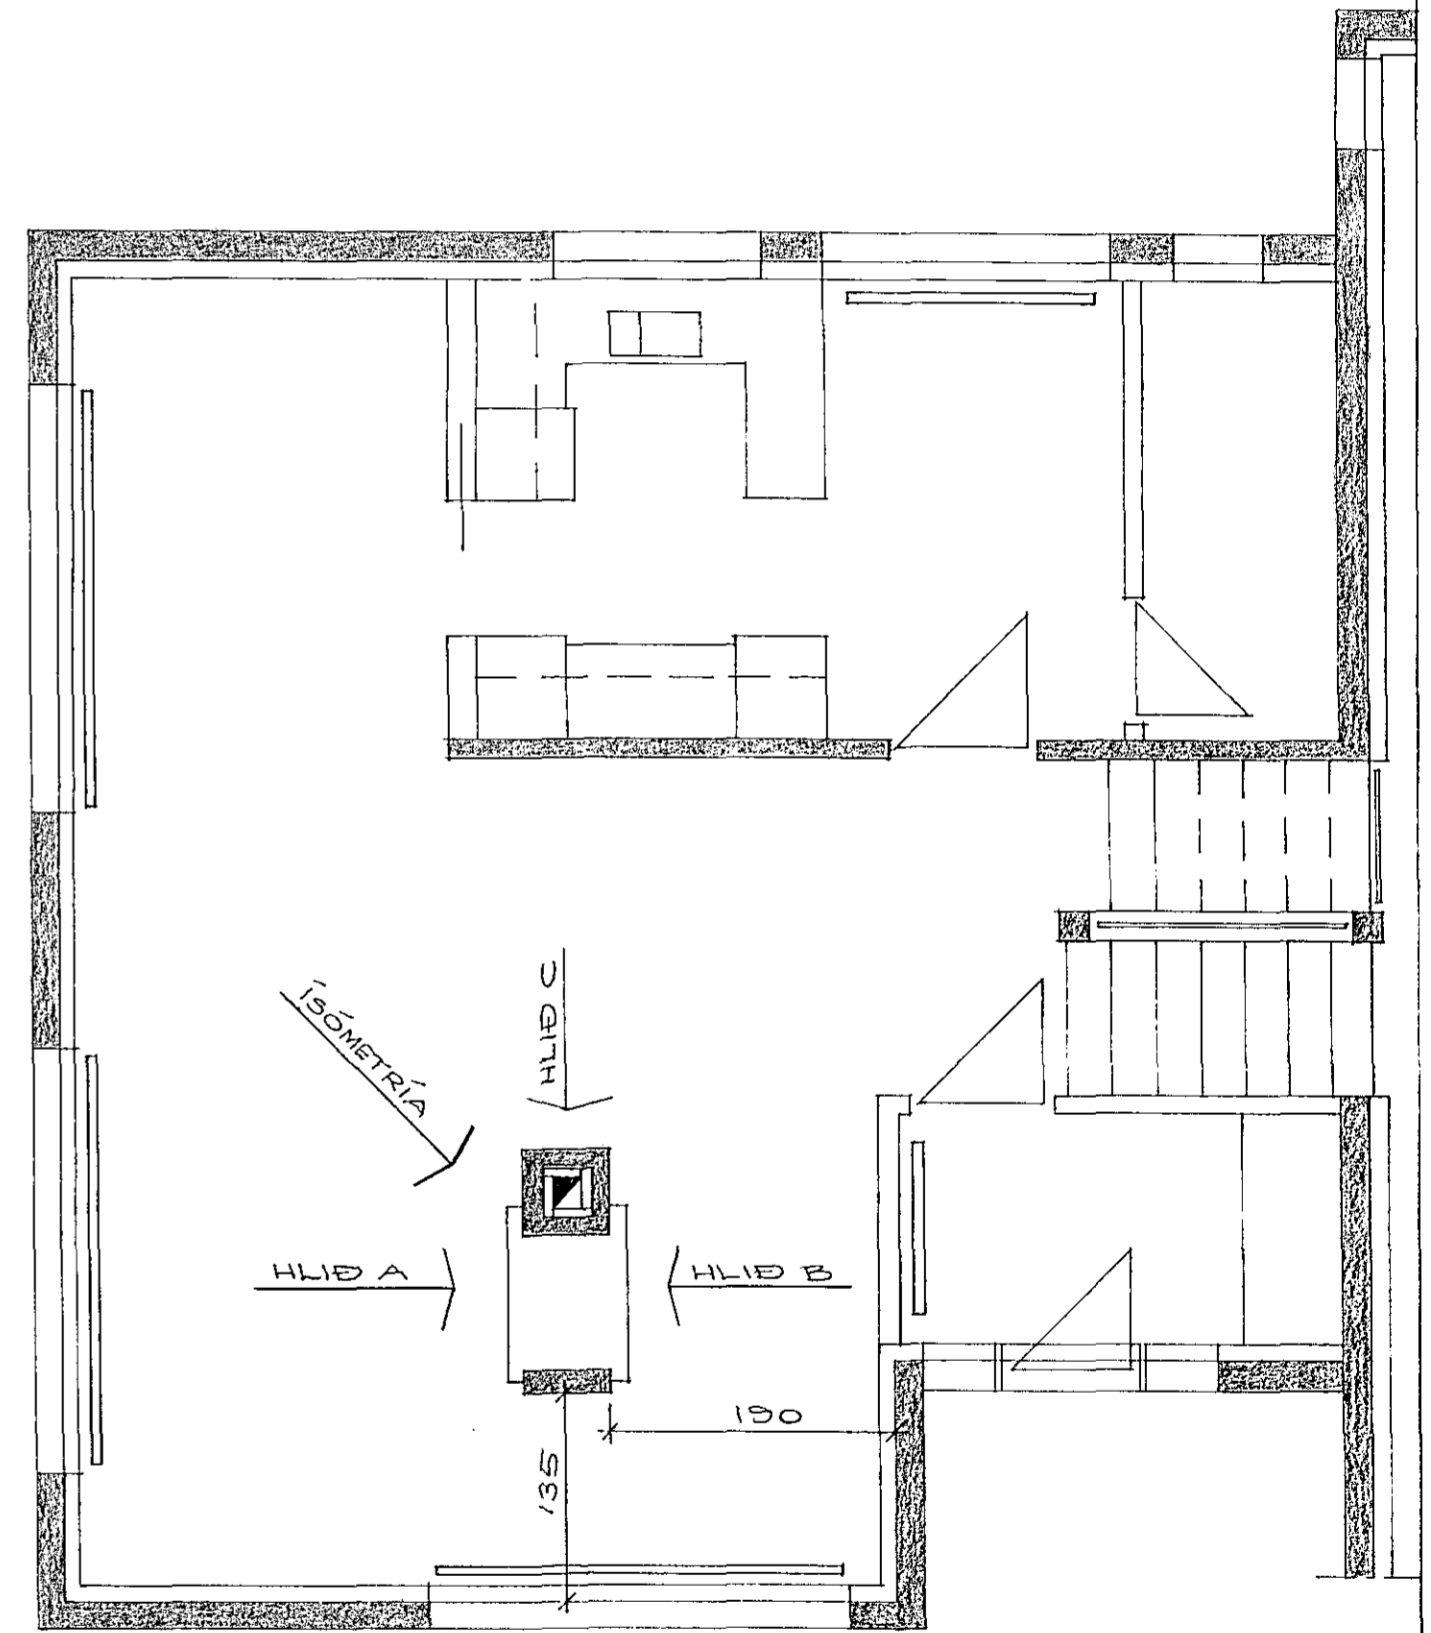

GRUNNMYND, M=1:50

HNOTUBERG NR. 13  
 HAFNARFIRÐI Í MARS 1984  
 ARNARHRAUNI 47, 60587

ARIUN

*Ólafur Magnússon FORI*