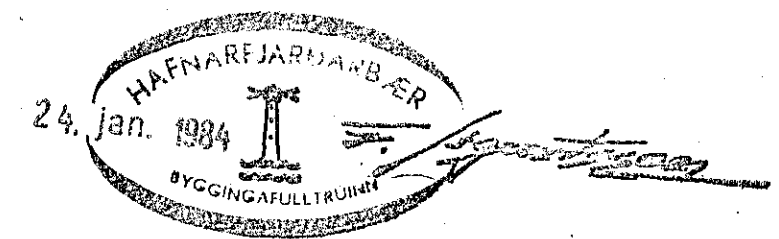
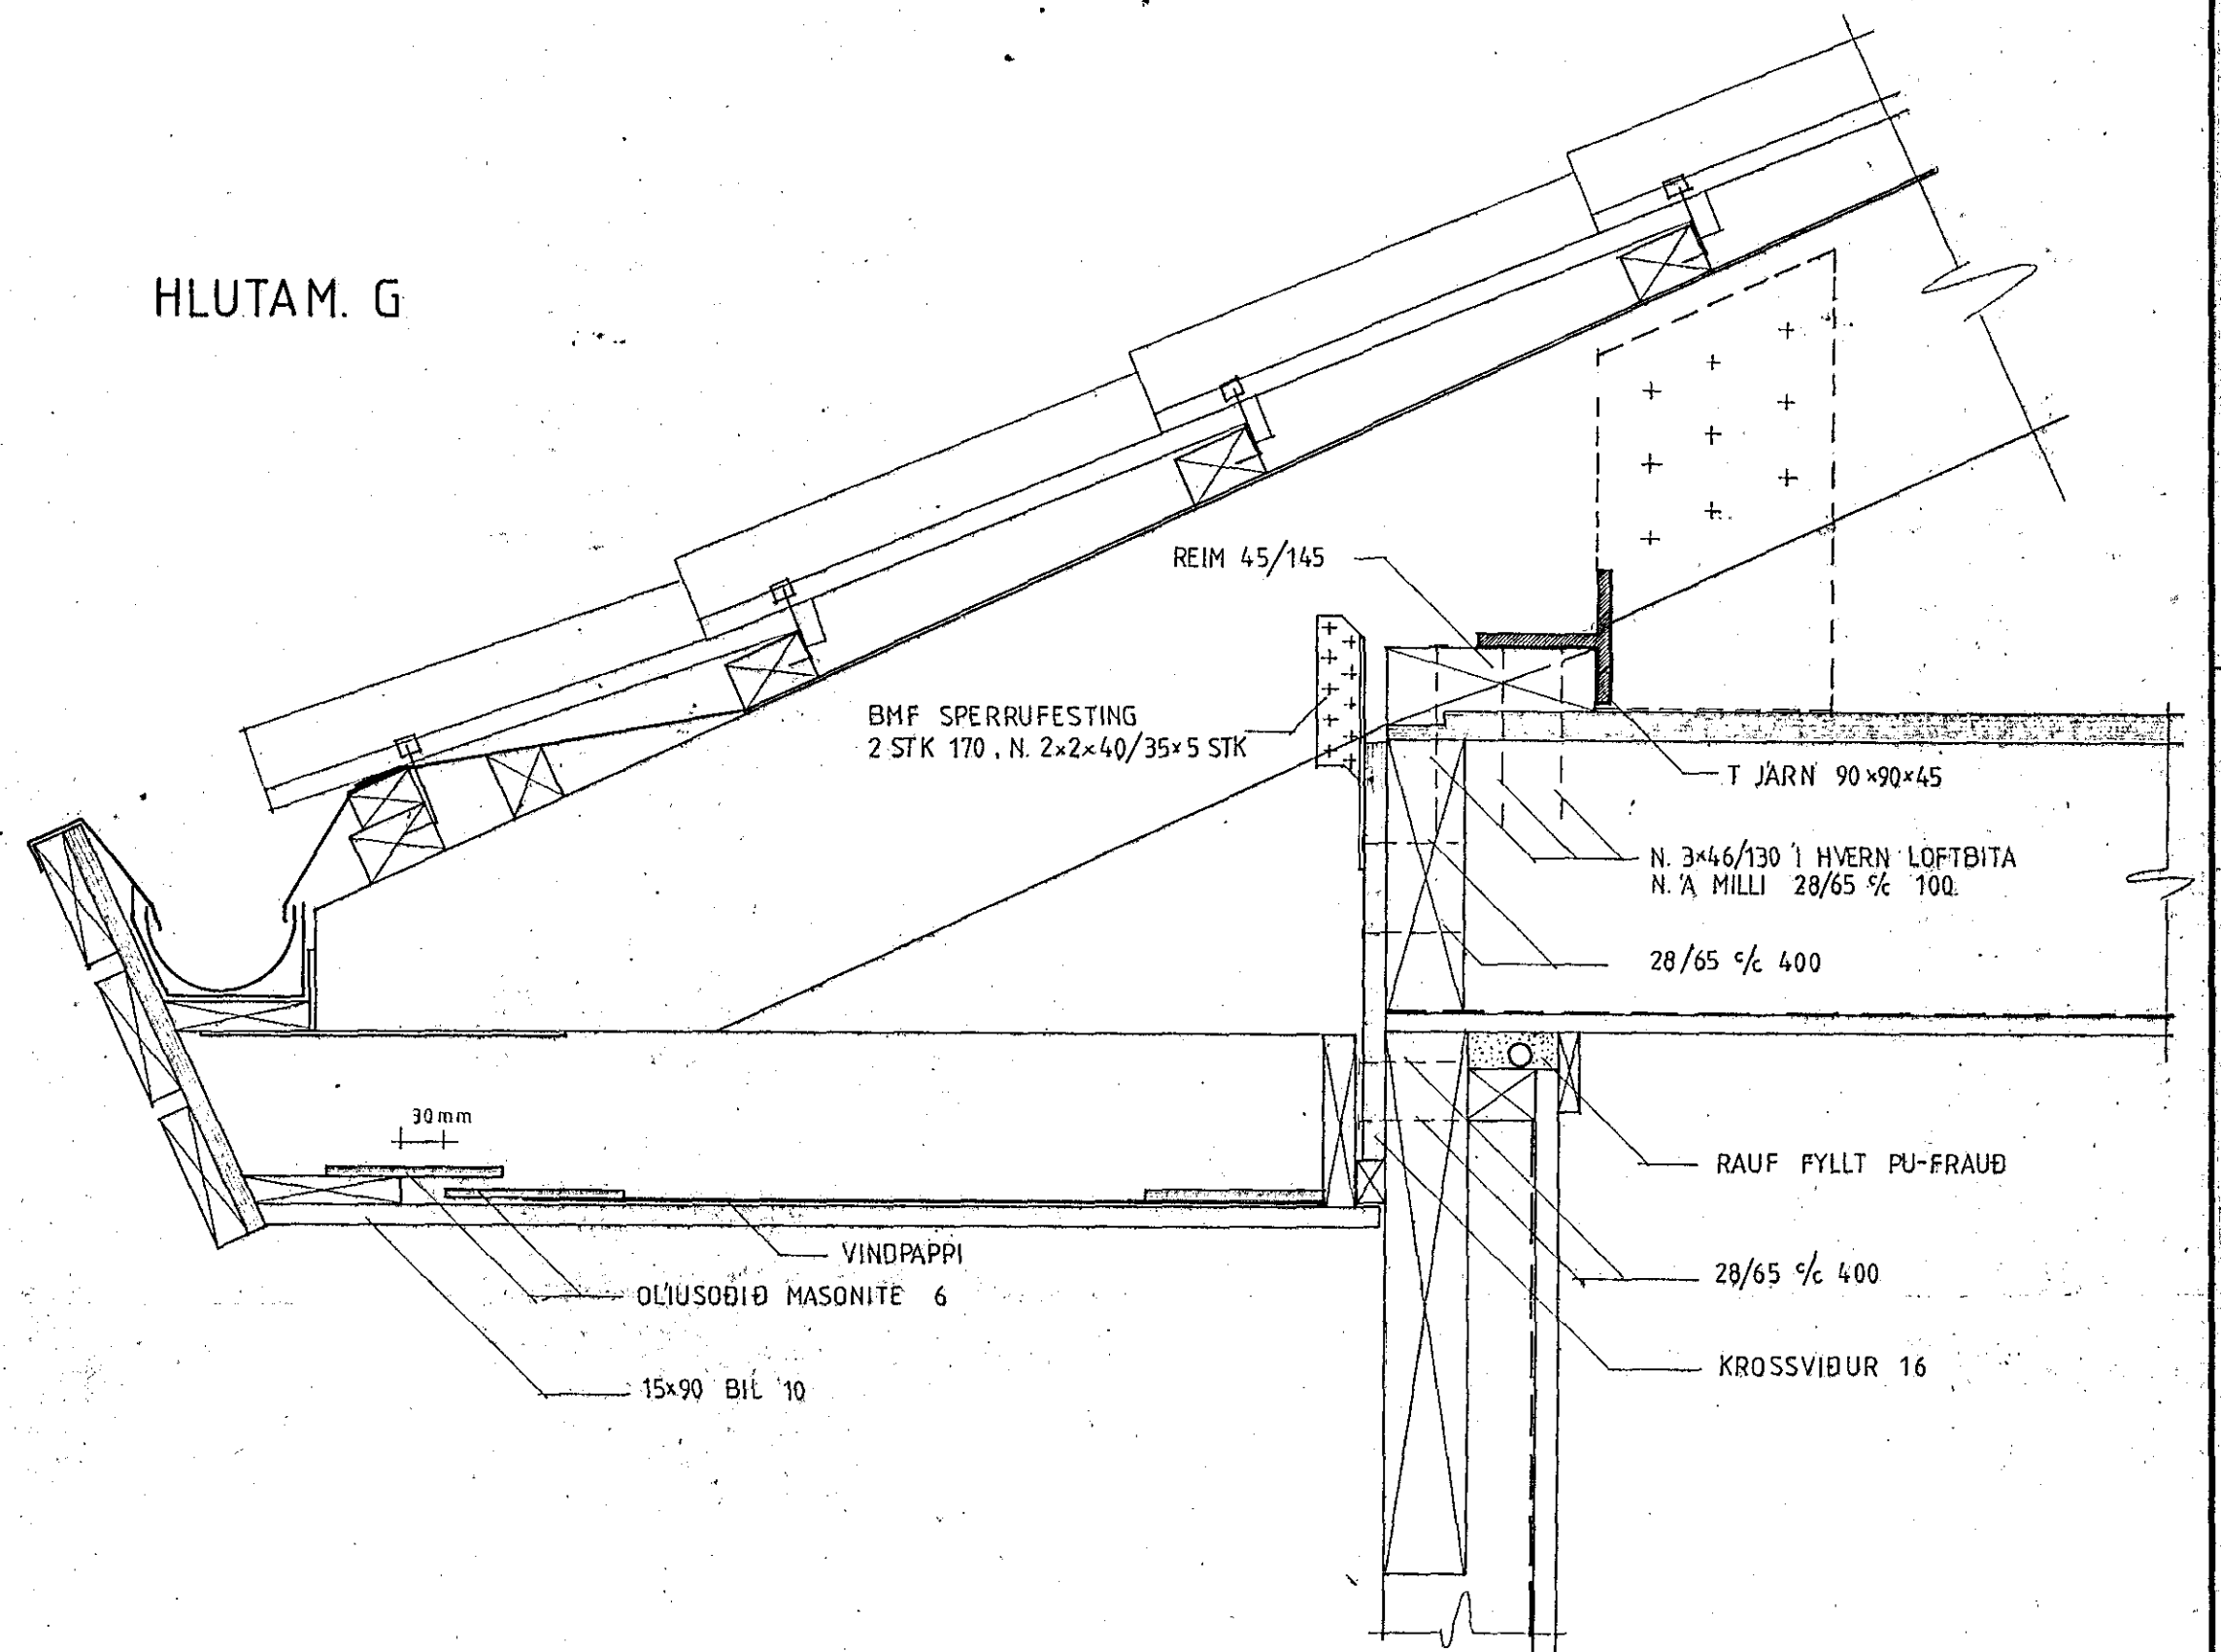
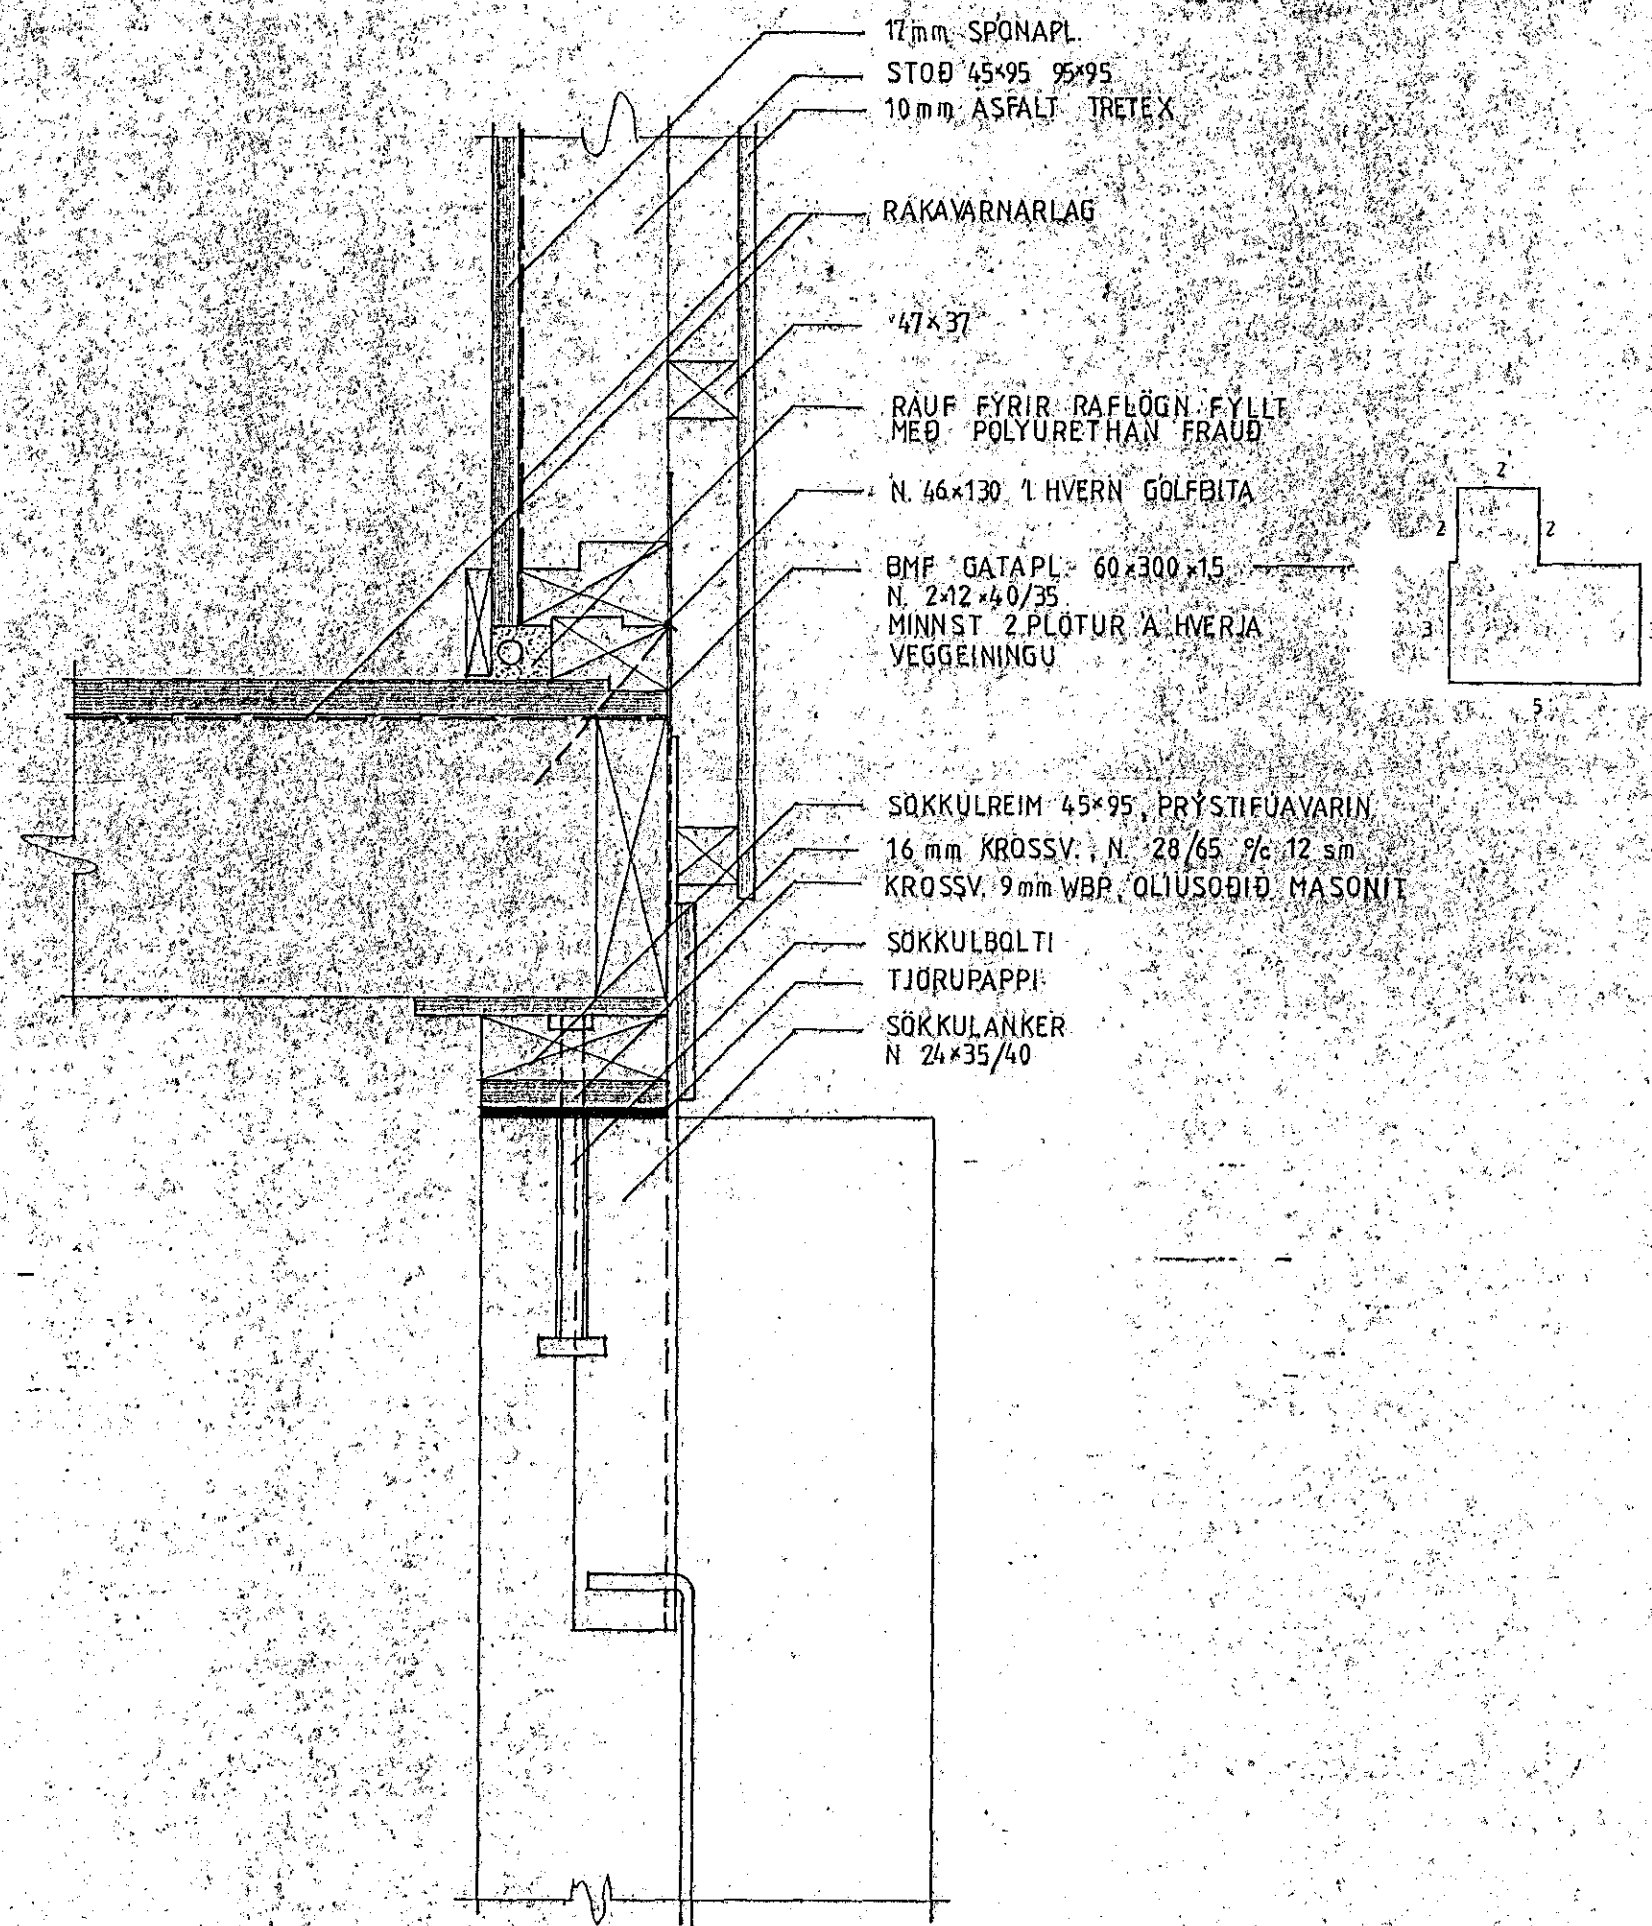

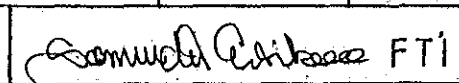


HLUTAM. J

HLUTAM. G



 HOSBY HÚS HF. SMÍÐJUVEGUR 28 200 KÓPAVOGUR SÍMI 91-79277	VERKHEITI	HNOTUBERG 15 HAFNARFJÖRDUR		
	VERKHLUTI	FEST. SÖKKULL PAKBRÜN 25°		
	HUSGERÐ	MÁL	VERK NR.	TEIKN.NR.
	S-138 RV 25°	1:5		D 4
HANNAÐ	TEIKNÁÐ	DAGS	BYGGINGAFULLTRUINN	
HOSBY-SE	SE	2-11-83	 FT1	