




ÞAKEININGAR 'A' LANGHÚS

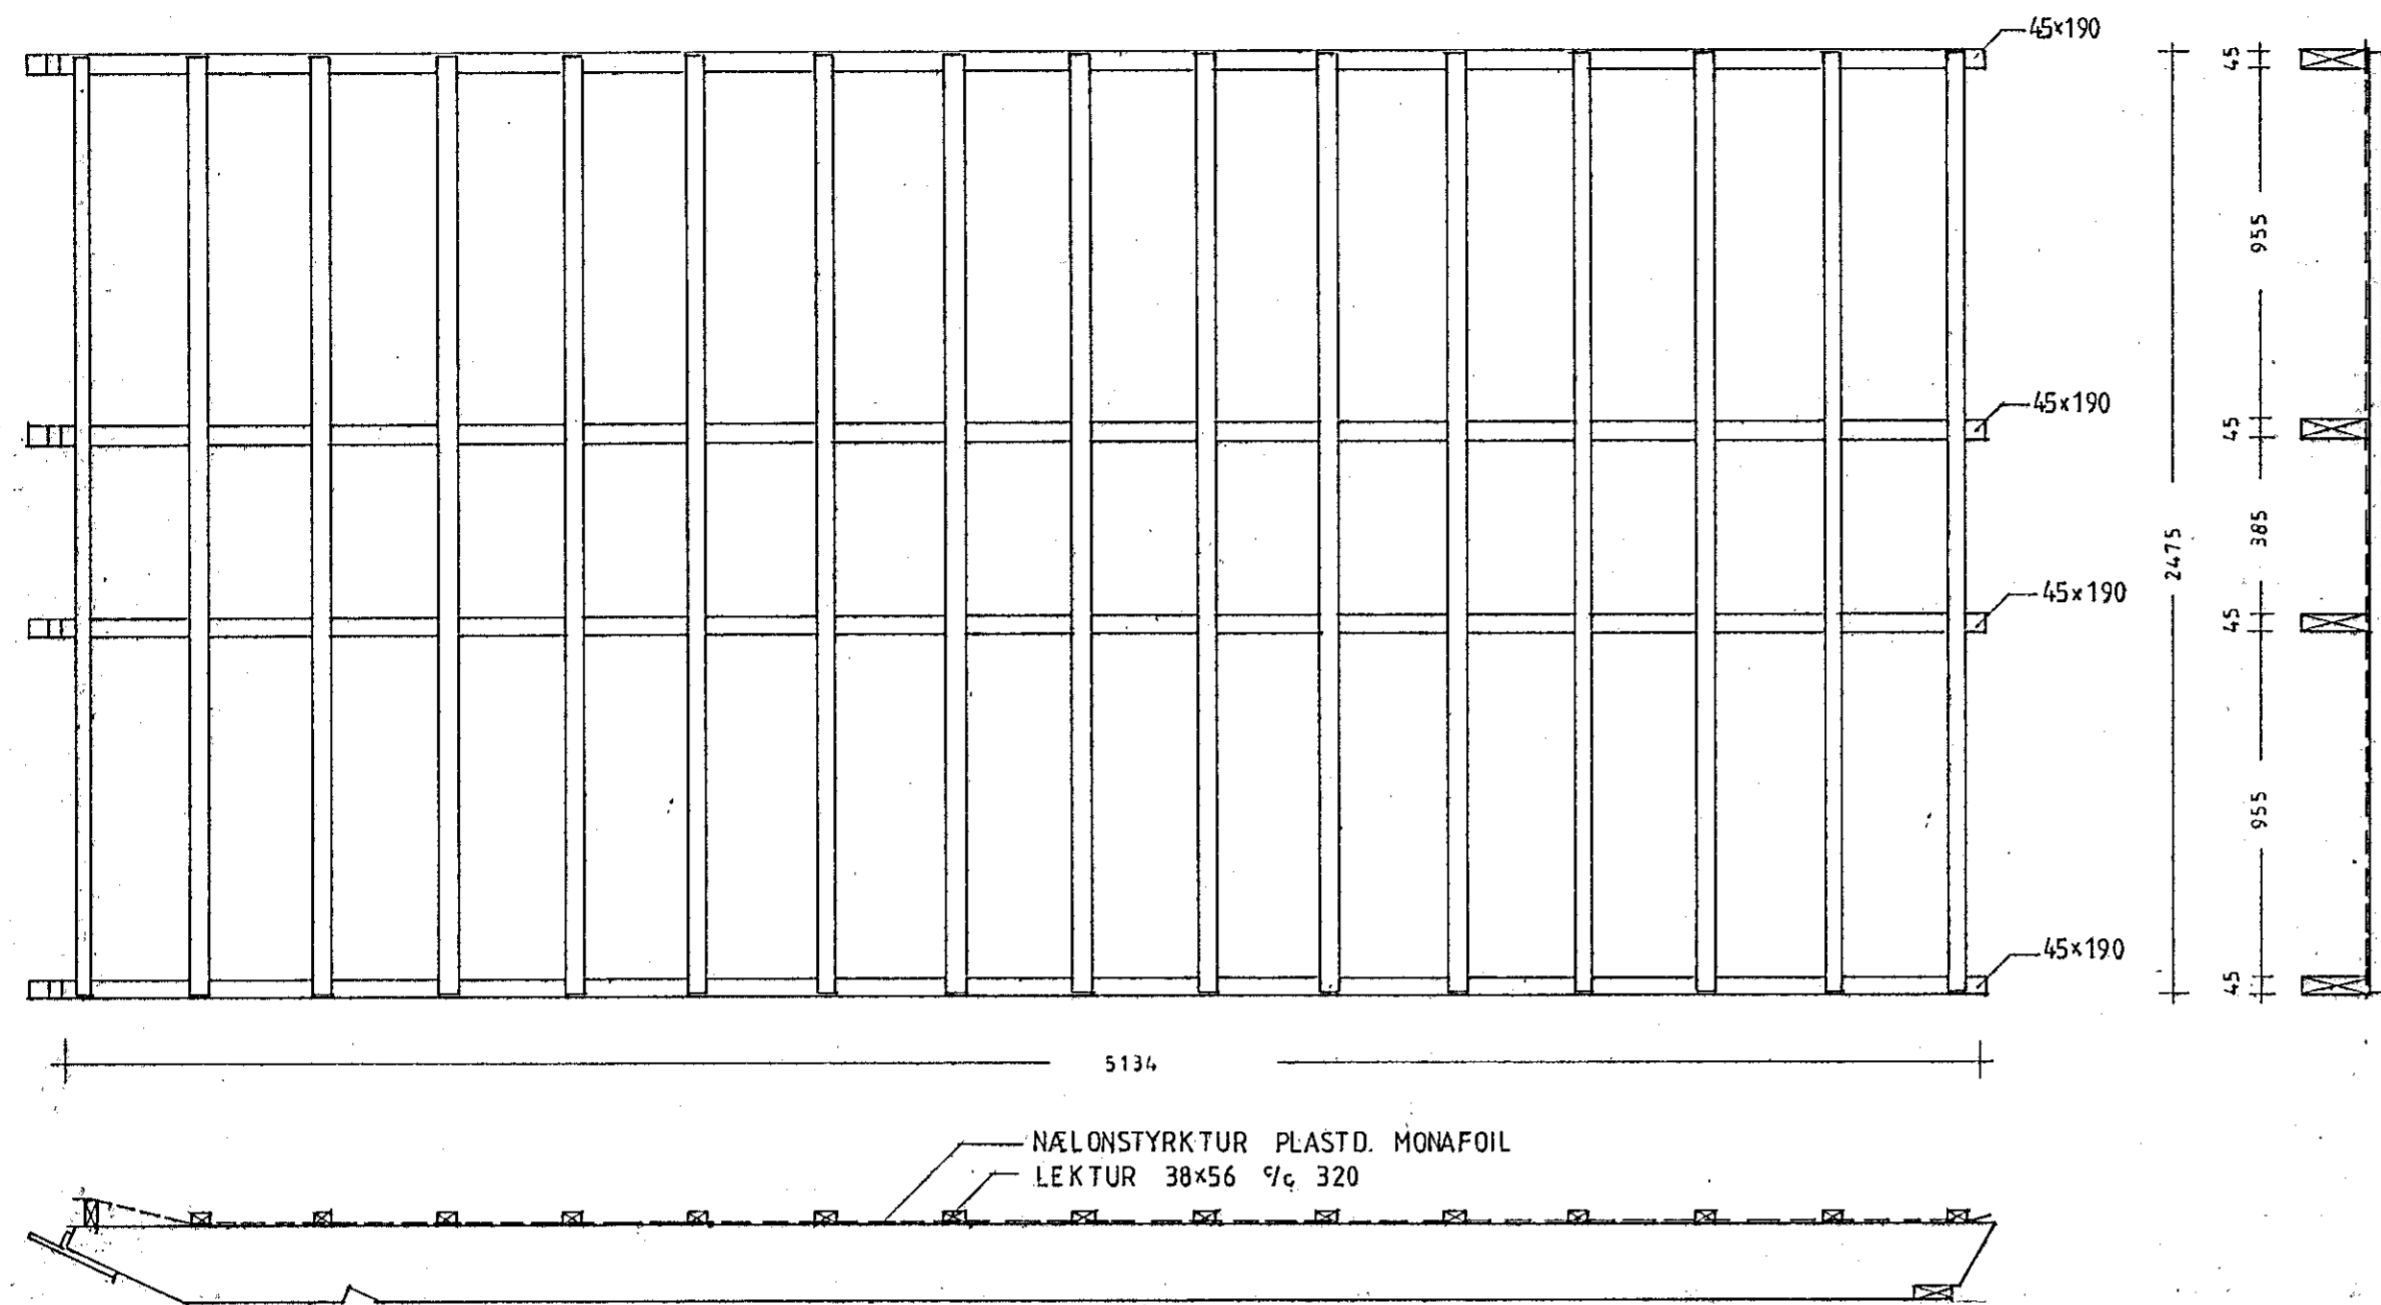



SPERRUR 'A' SAMSKYTTUM LANGHÚSS OG VINKILHÚSS 1:50

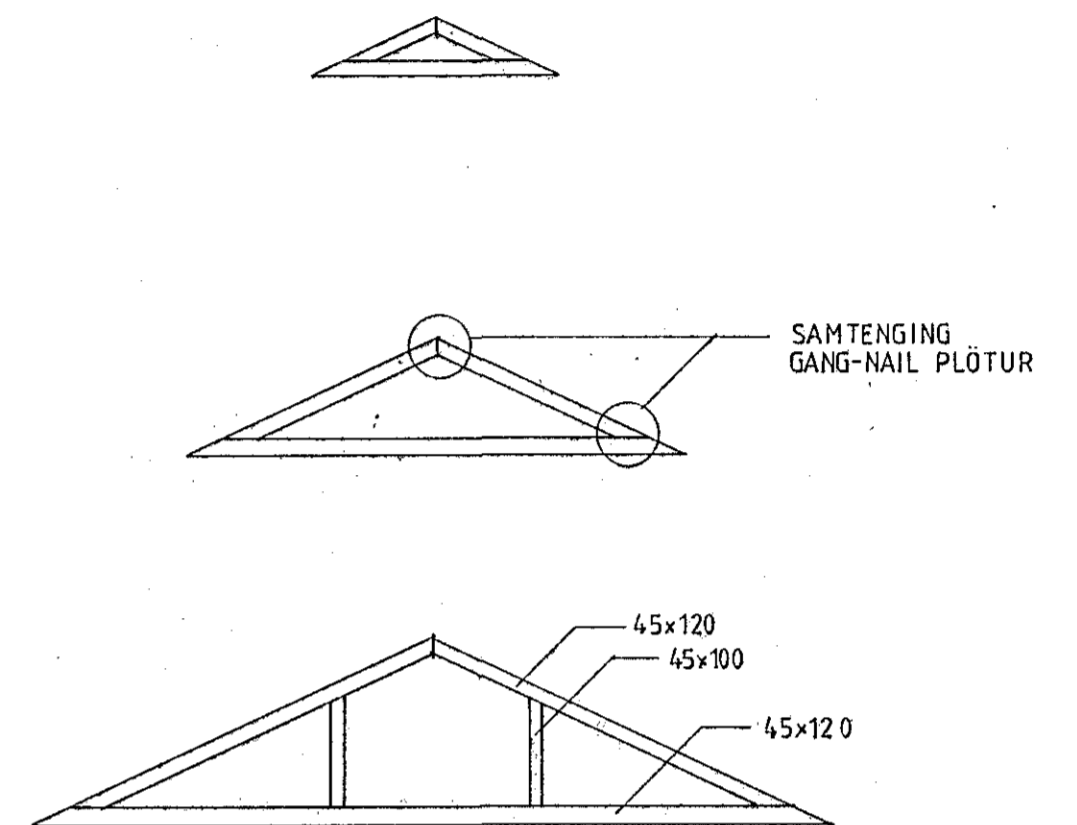

ÞAKEININGAR 'A' VINKILHÚS

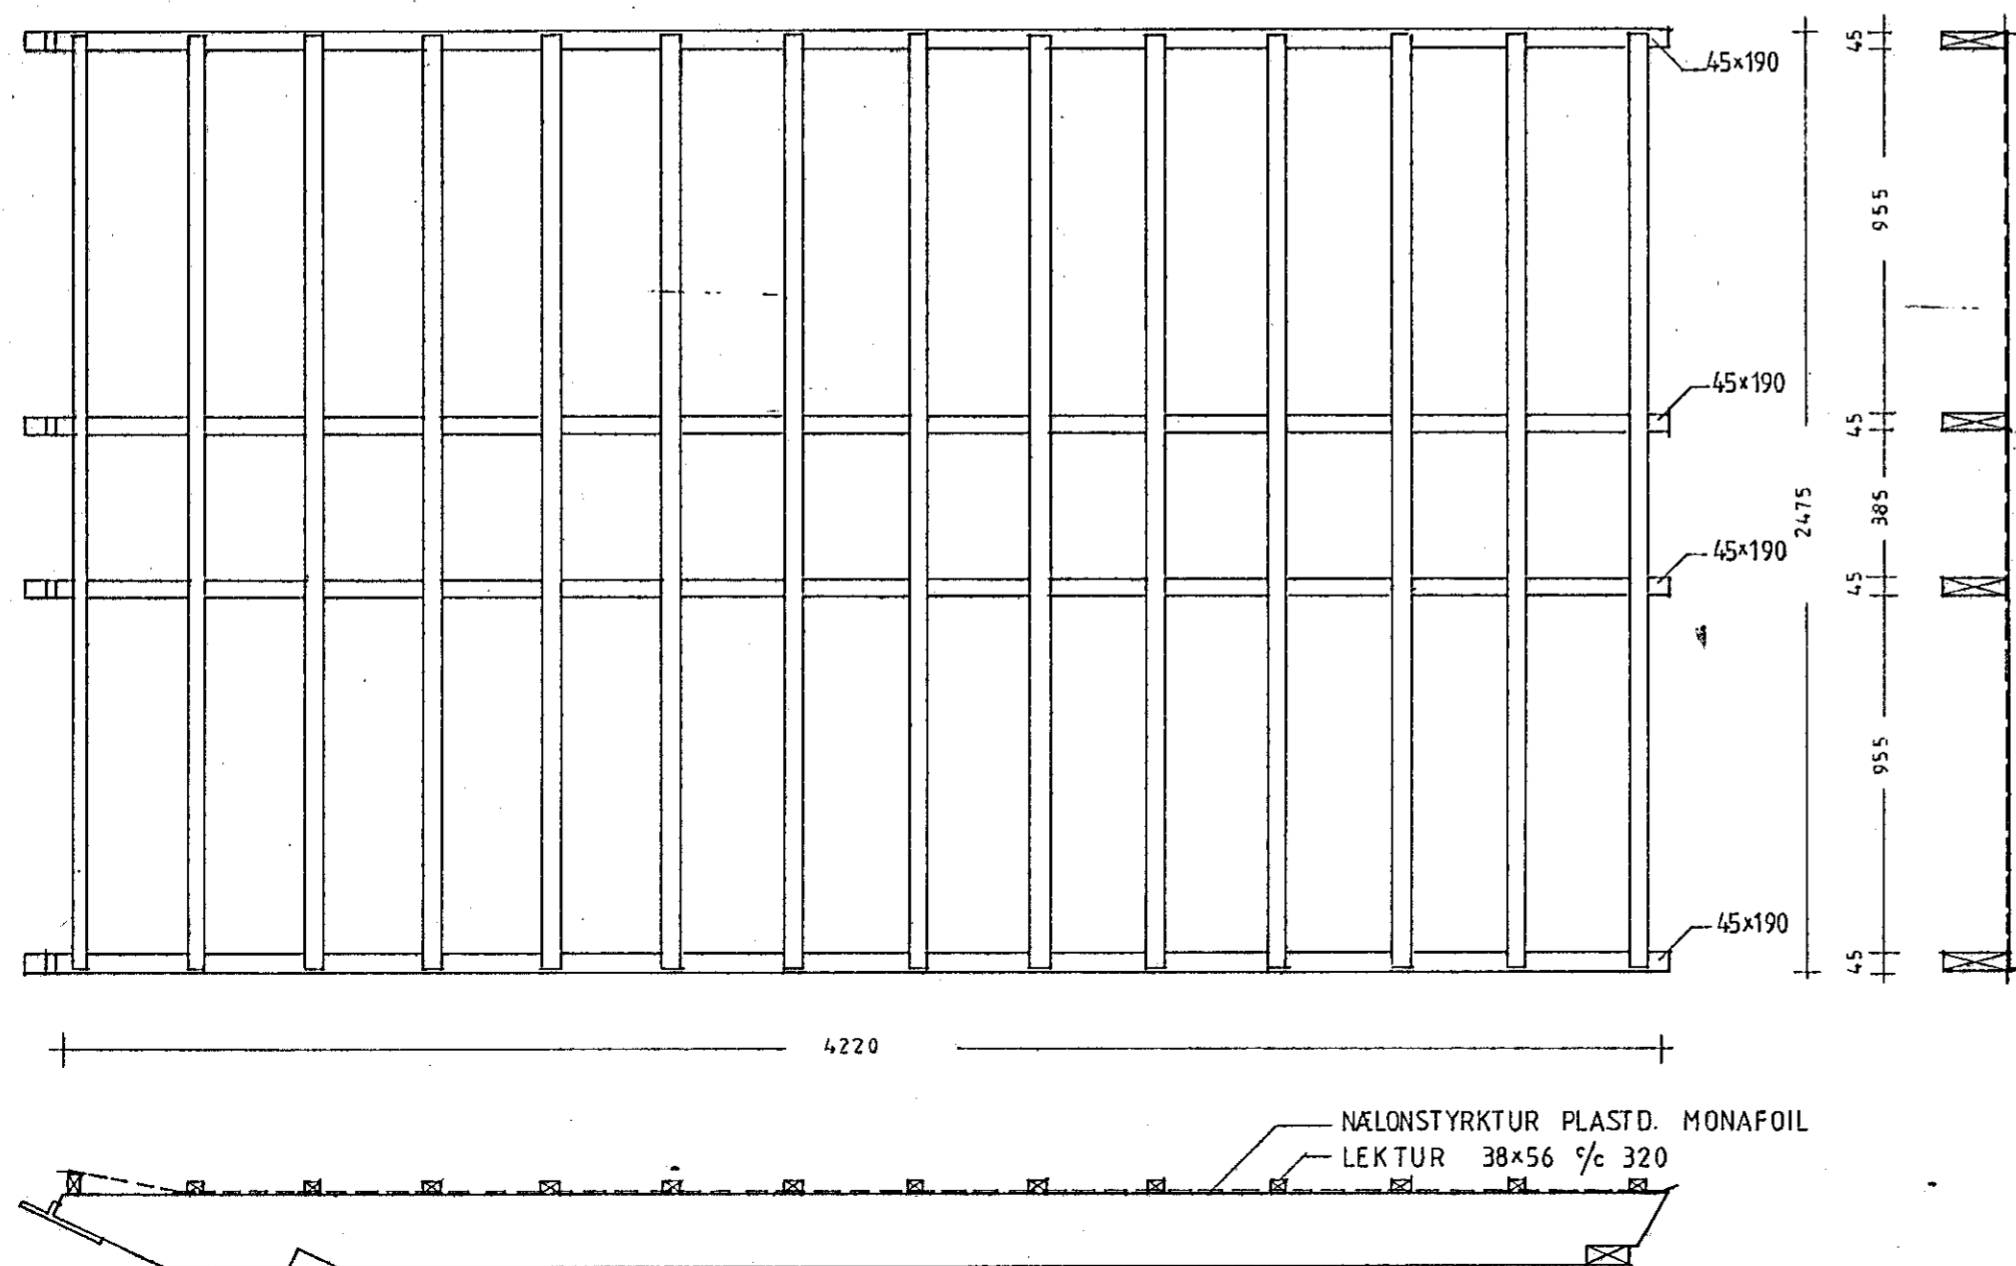

SAMSKYTTI ÞAKEININGA

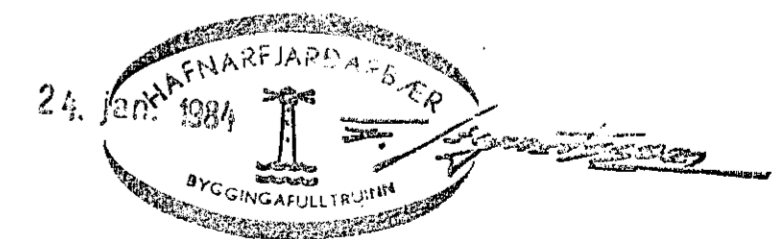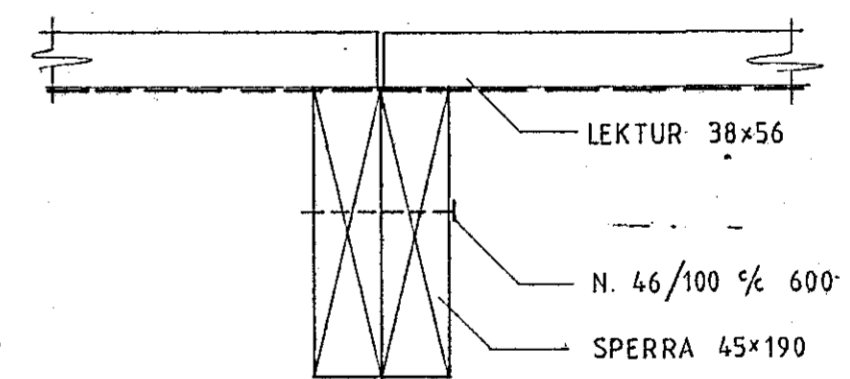

HOSBY HÚS HF.
SMÍDJUVEGUR 28
200 KÓPAVOGUR
SÍMI 91-79277

| | | | |
|-----------|----------------------------|----------|-----------|
| VERKHEITI | HNÓTUBERG 15 HAFNARFJÖRÐUR | | |
| VERKHLUTI | ÞAKEININGAR 25° | | |
| HÚSGERO | H-138 RV 25° | MÁL | 1:20 |
| HANNAÐ | HOSBY-SE | TEIKNAD | SE |
| DAGS. | 16-8-83 | VERK NR. | TEIKN NR. |
| | | | D 6.1 |
| | | | FT1 |