

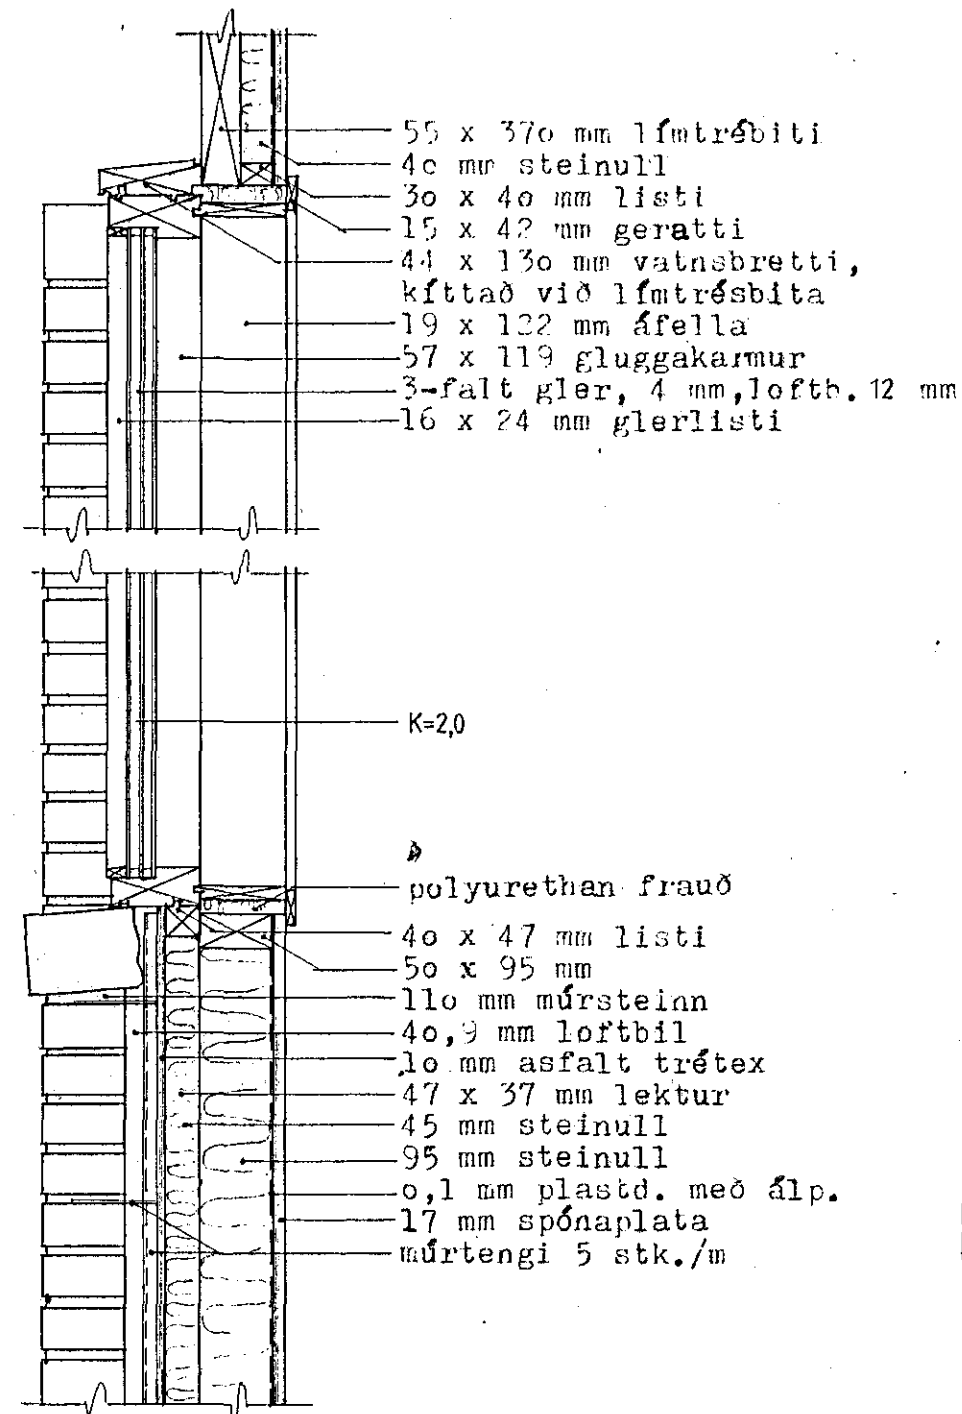
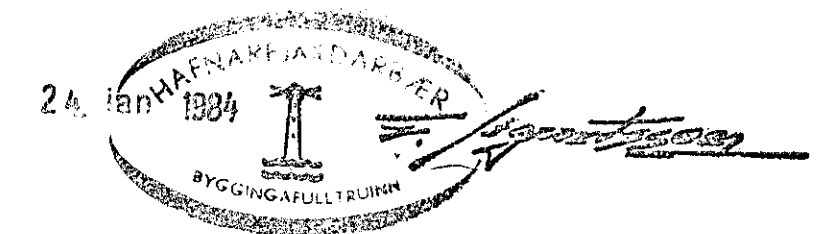


LÖBRETÐ SNID

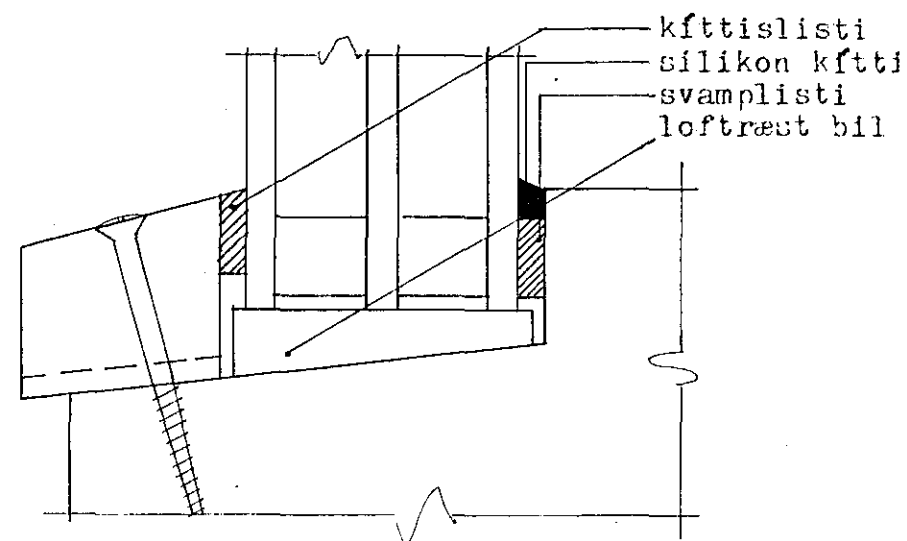

L'ARÉTT SNID

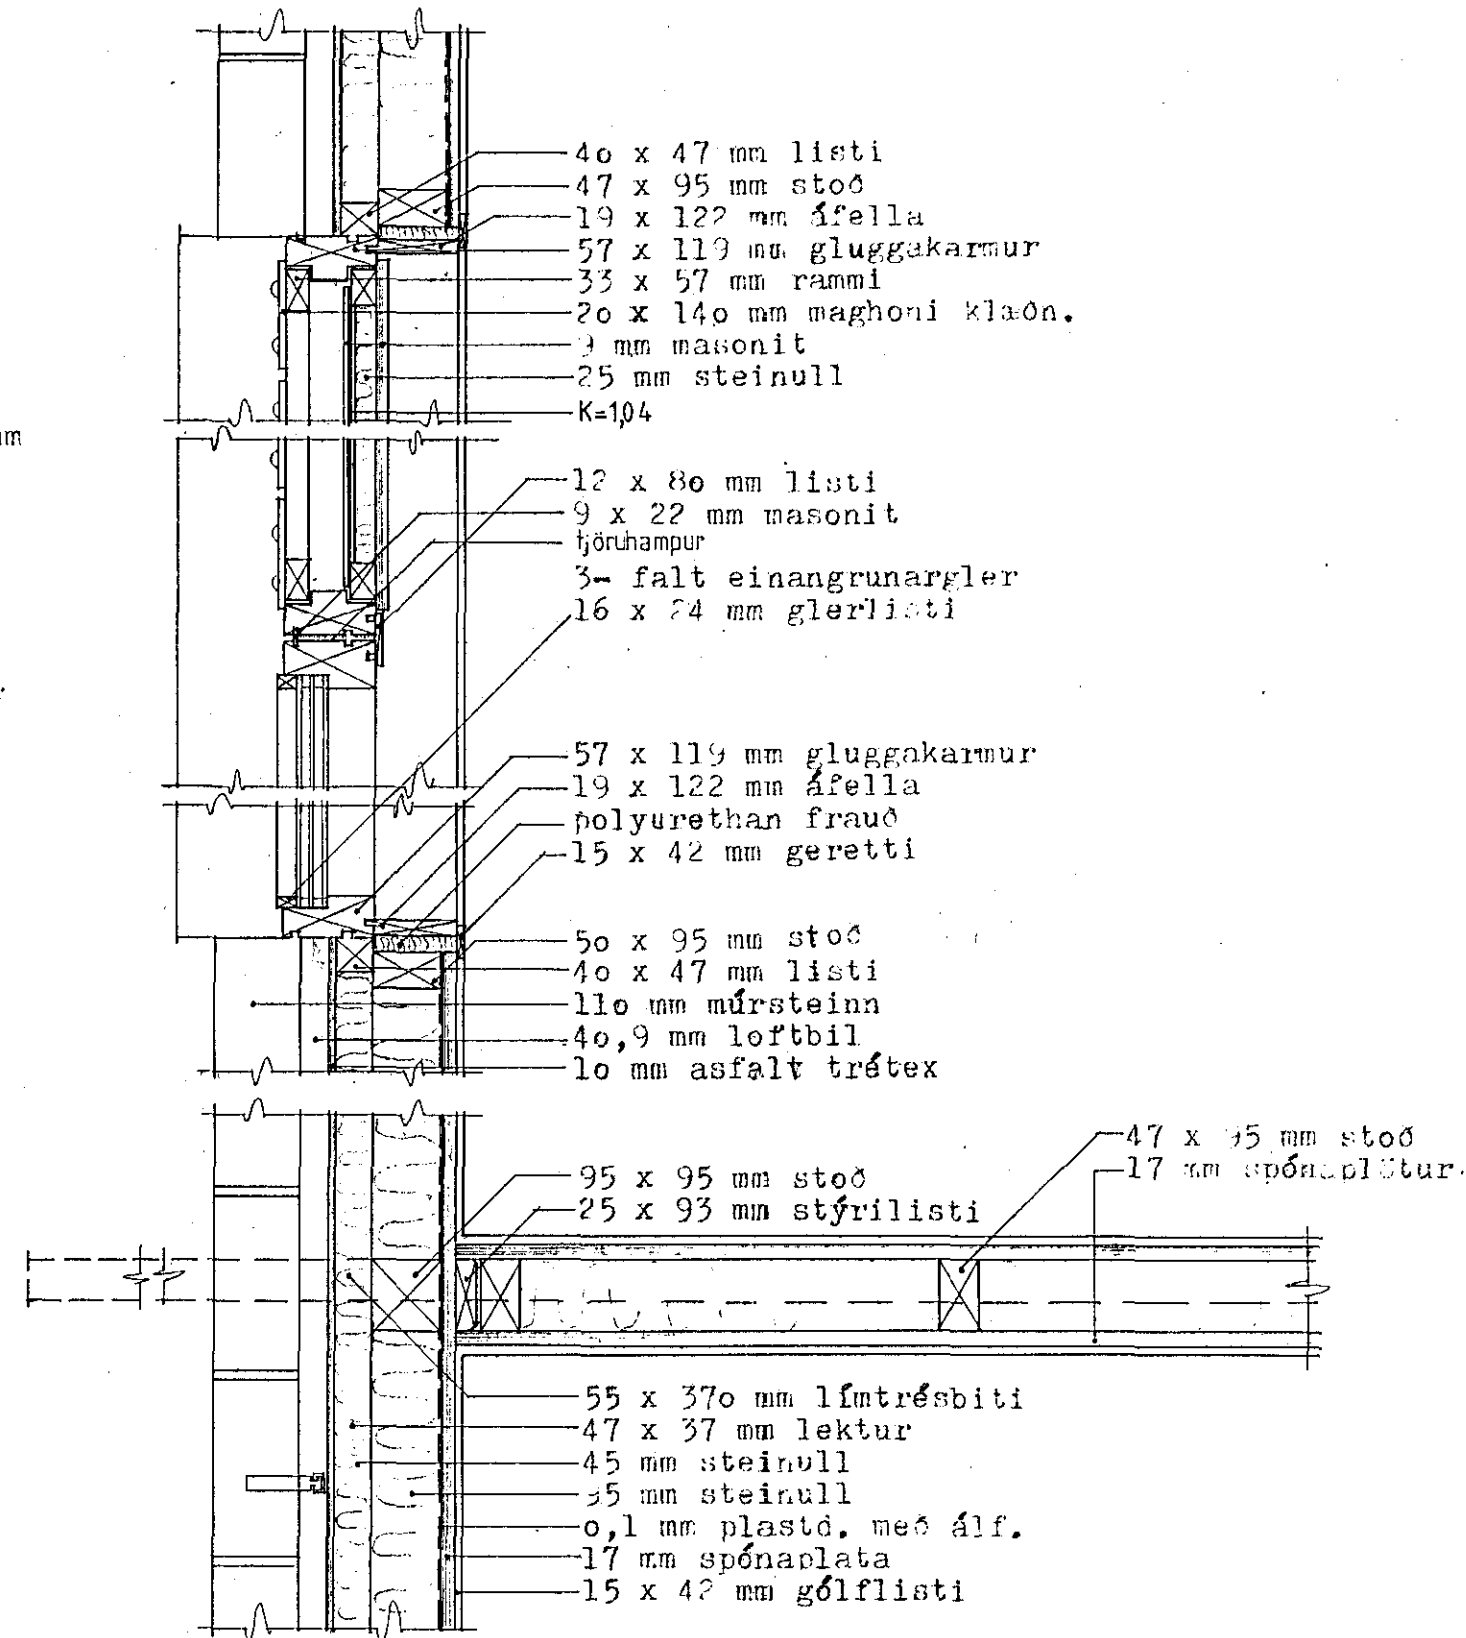

<p>HOSBY HÚS HF.          SMÍÐJUVEGUR 28          200 KÓPAVOGUR          SÍMI 91-79277</p>	VERKHEITI	HNOTUBERG 15 HAFNARFJÖRÐUR		
	VERKHLUTI	SNID 'I GLUGGA		
	HUSGERÐ	H-138 RV 25°	MÁL 1:10 1:1	VERK NR TEIKN NR G-10
	HANNAÐ	TEIKNAD	DAGS	BYGGINGA- FULLTRUINN
HOSBY-SE	SE	15-8-83	FTI	