





1

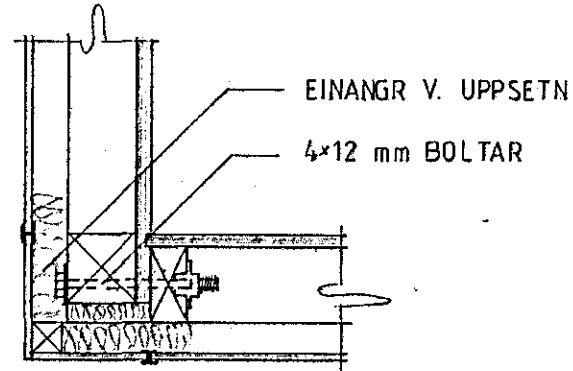

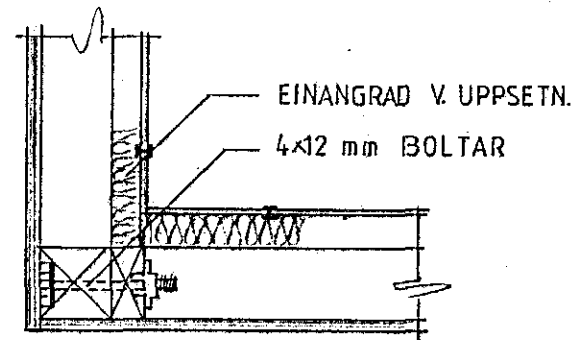

2



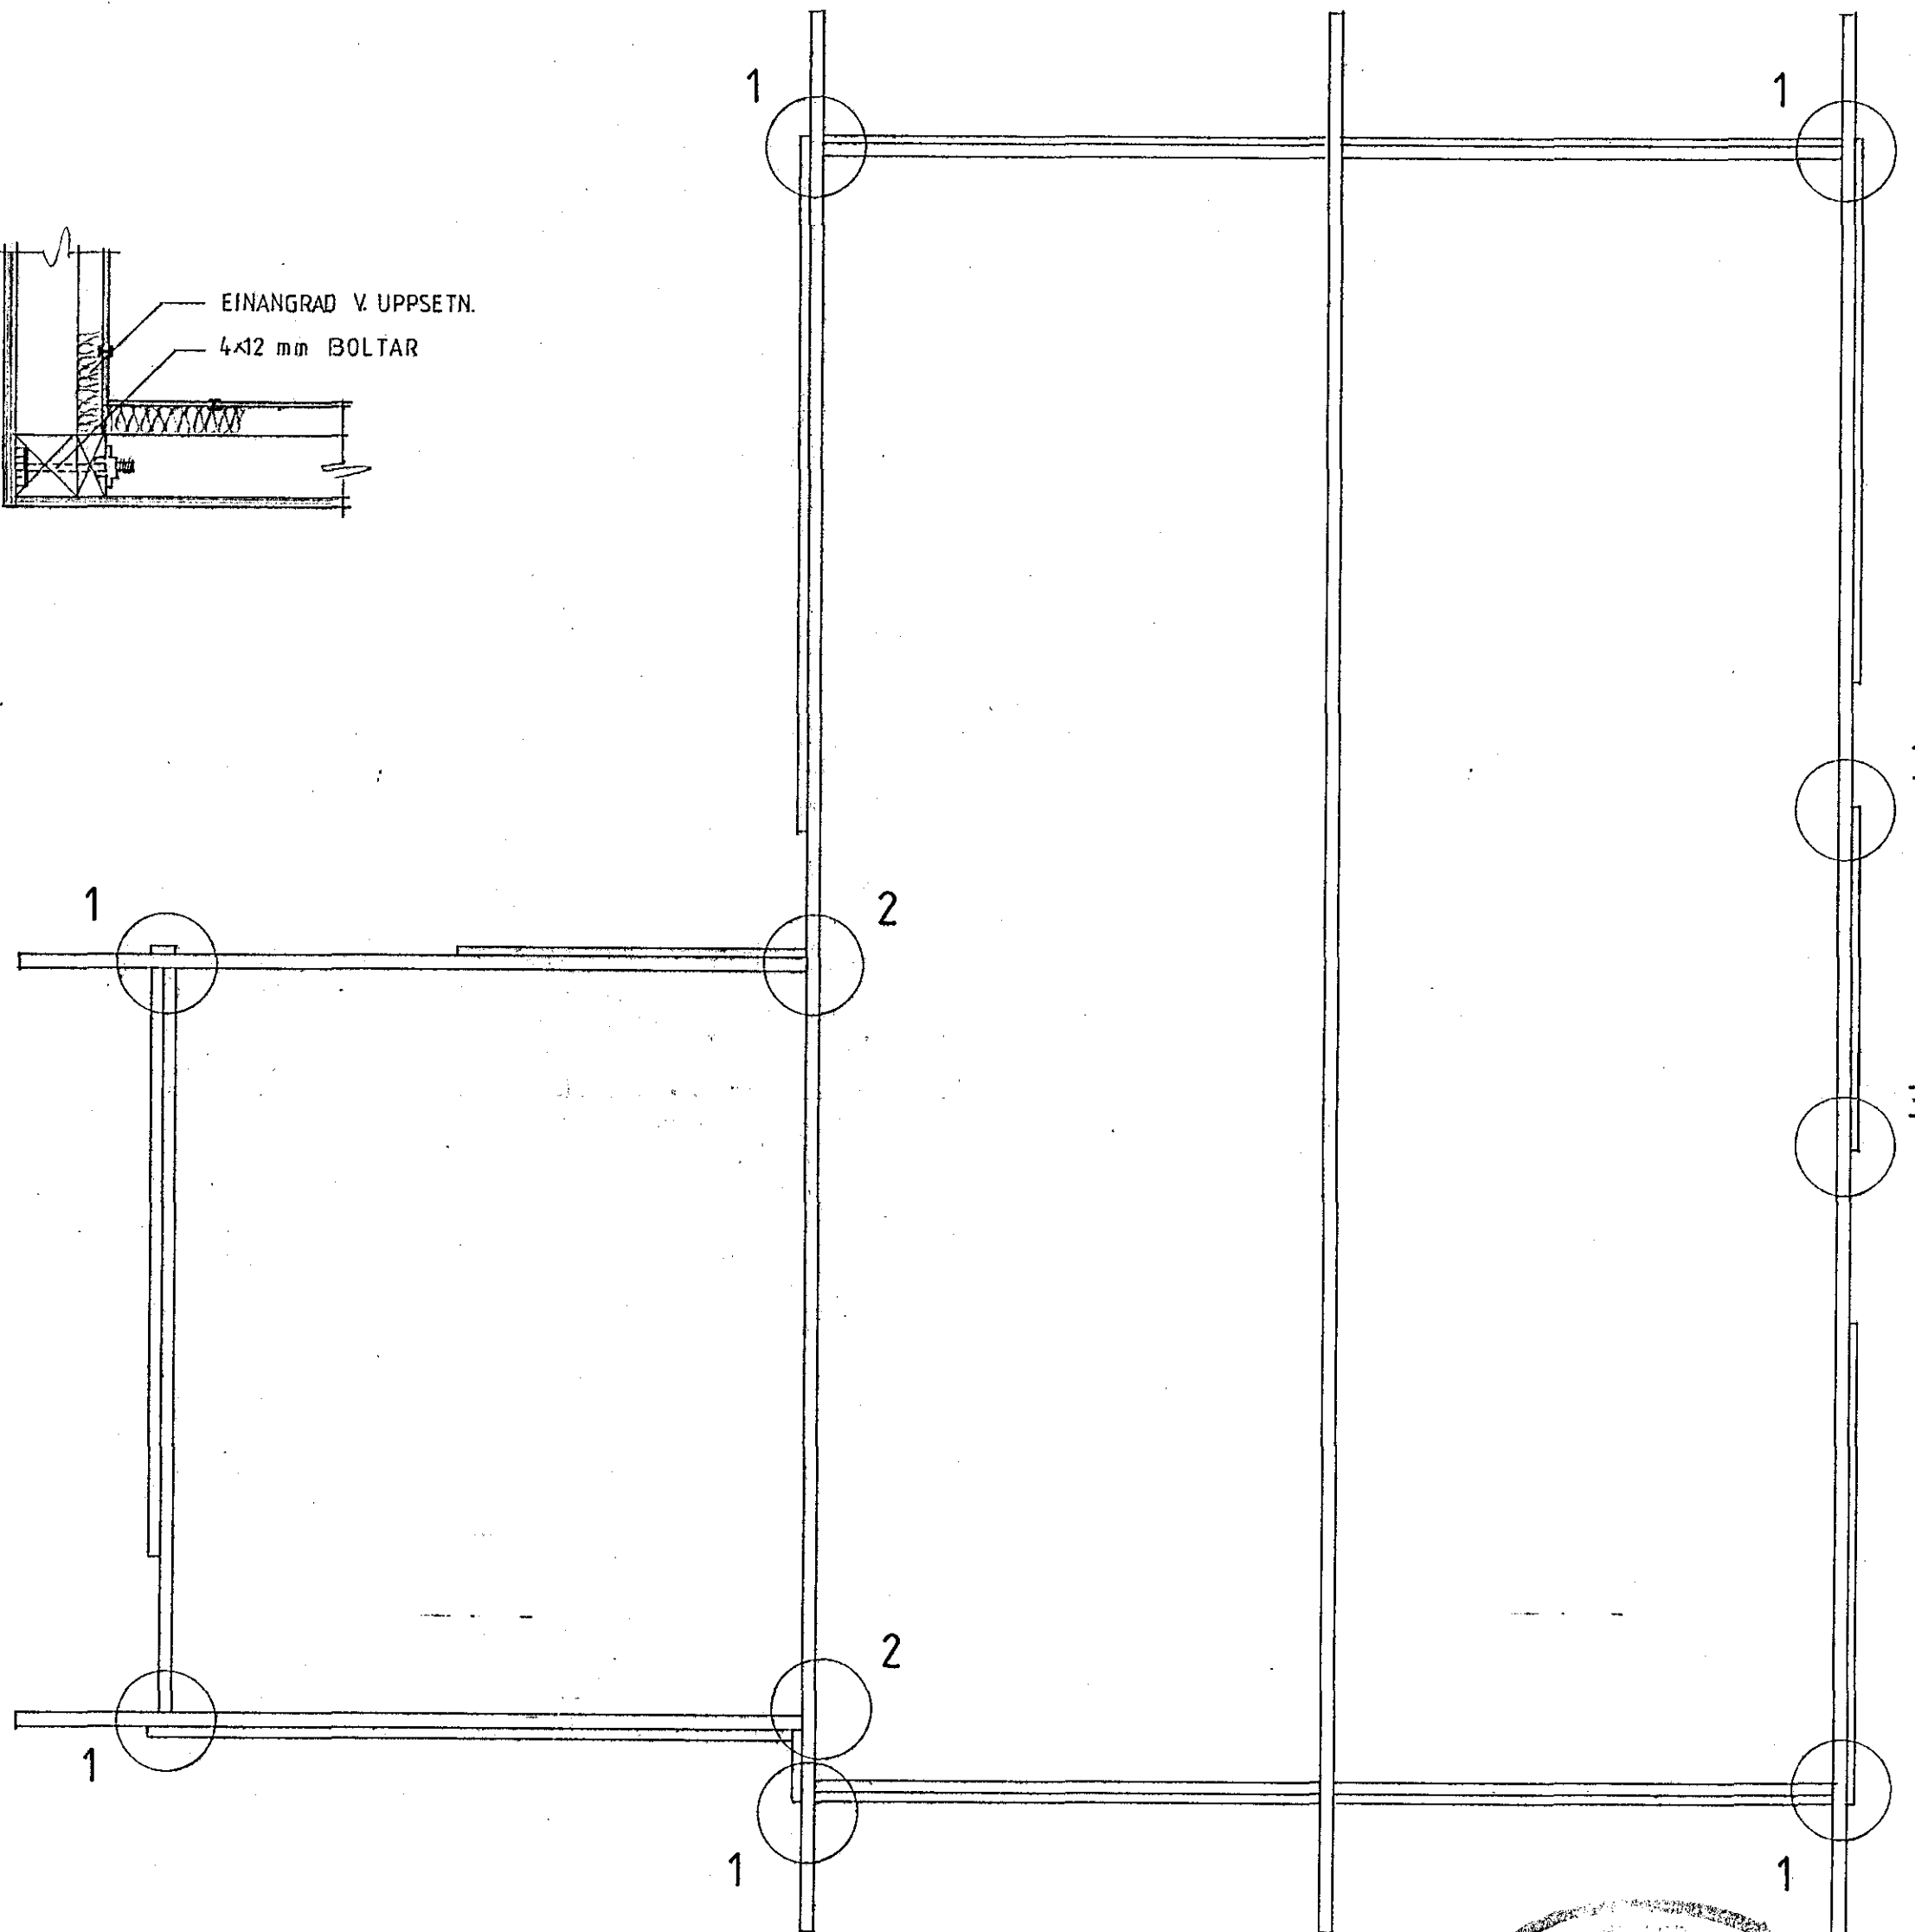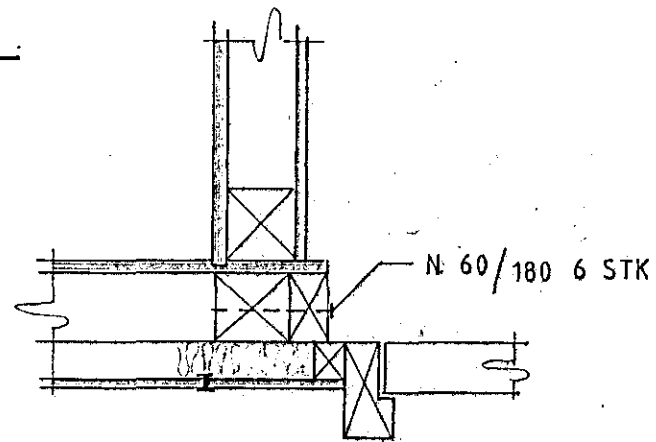3



 HOSBY HÚS SF. SMÍÐJUVEGUR 28 200 KÓPAVOGUR Sími 91-79277	VERKHEIT				HNOTUBERG 15 HAFNARFJÖRÐUR	
	VERKHLUTI					
	ÚTVEGGIR - FEST.					
	HUSGERÐ	H-138 RV 25°	MÁL	1:50	VERK NR.	TEIKN NR.
HANNAÐ	HOSBY SE	TEIKNÁÐ	SE	DAGS.	3-11-83	
				 FT1		