




SNÍÐ N-N

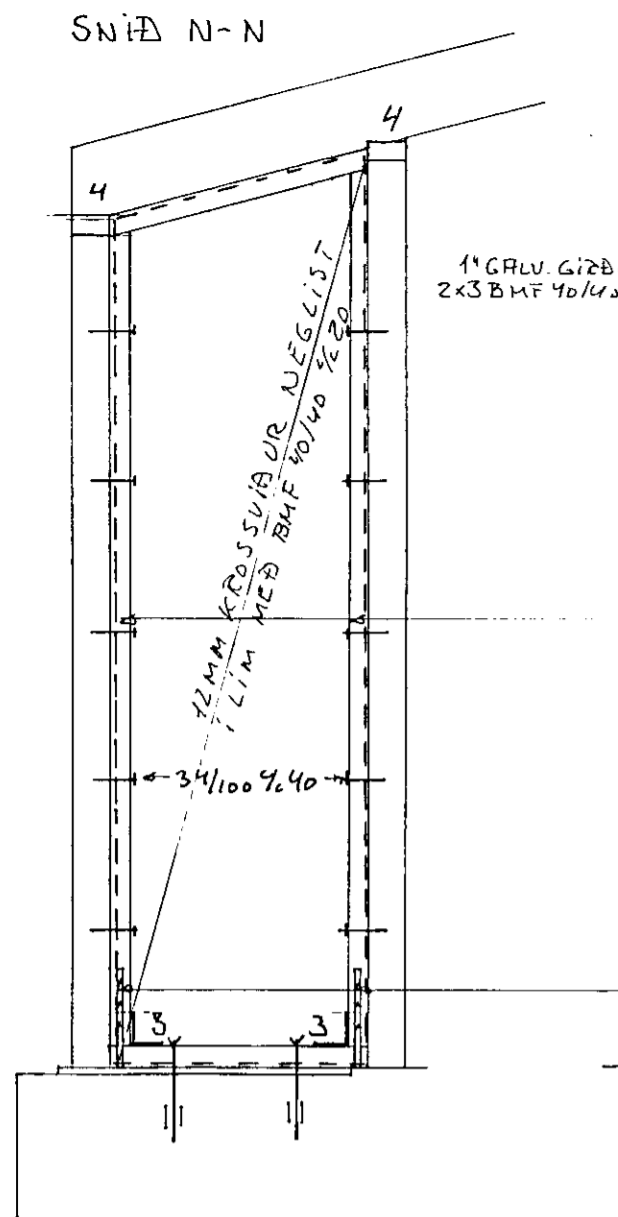


SNÍÐ O+O

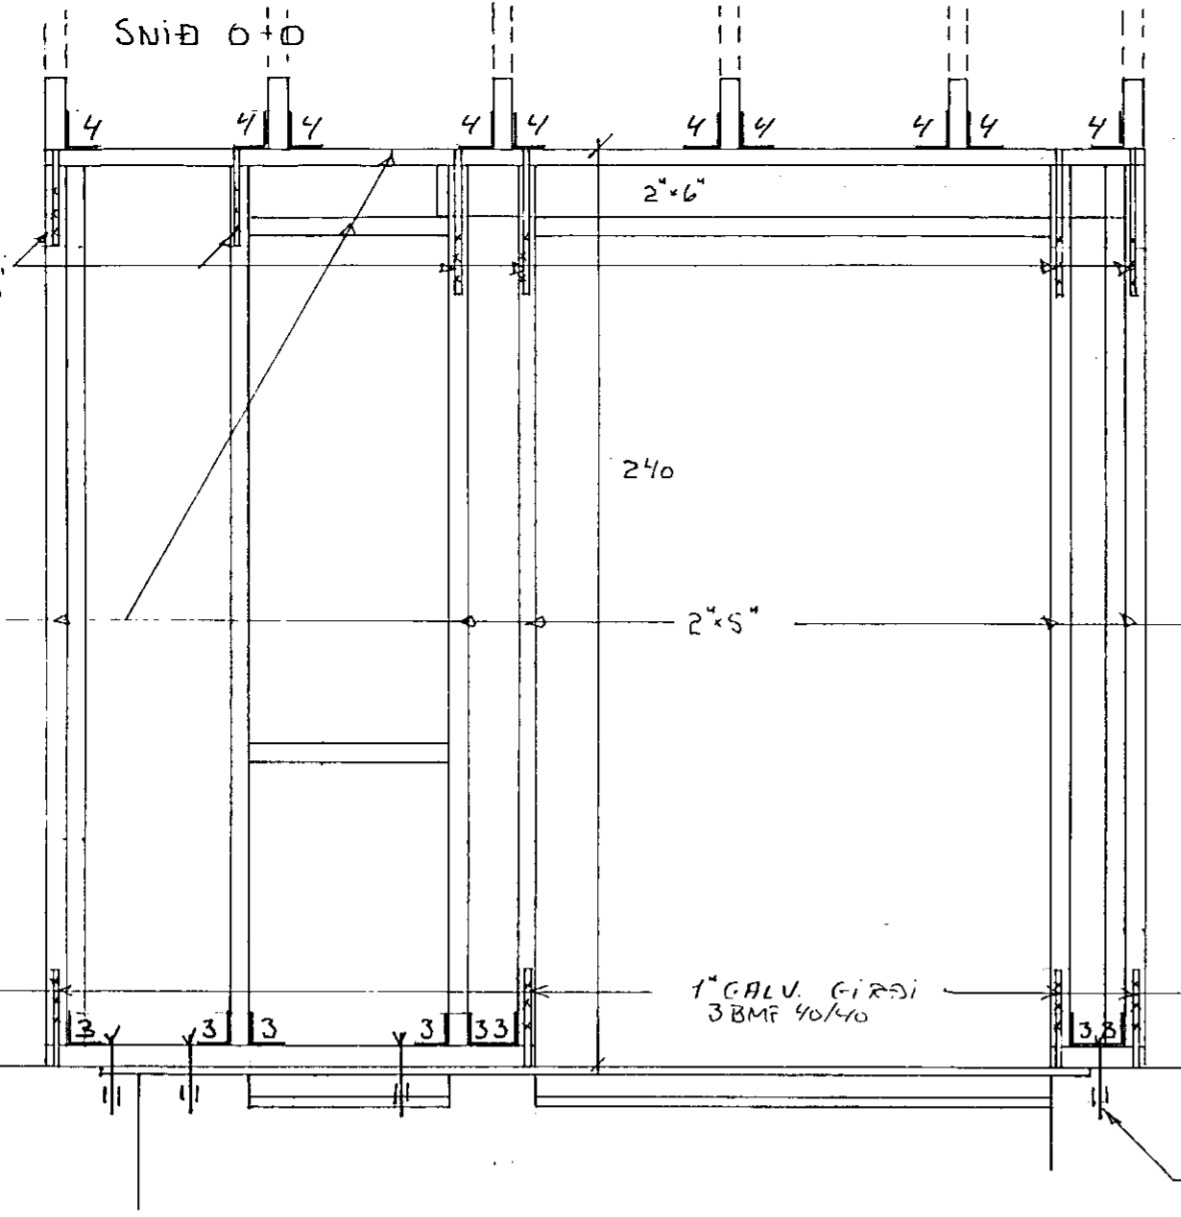


SNÍÐ P-P

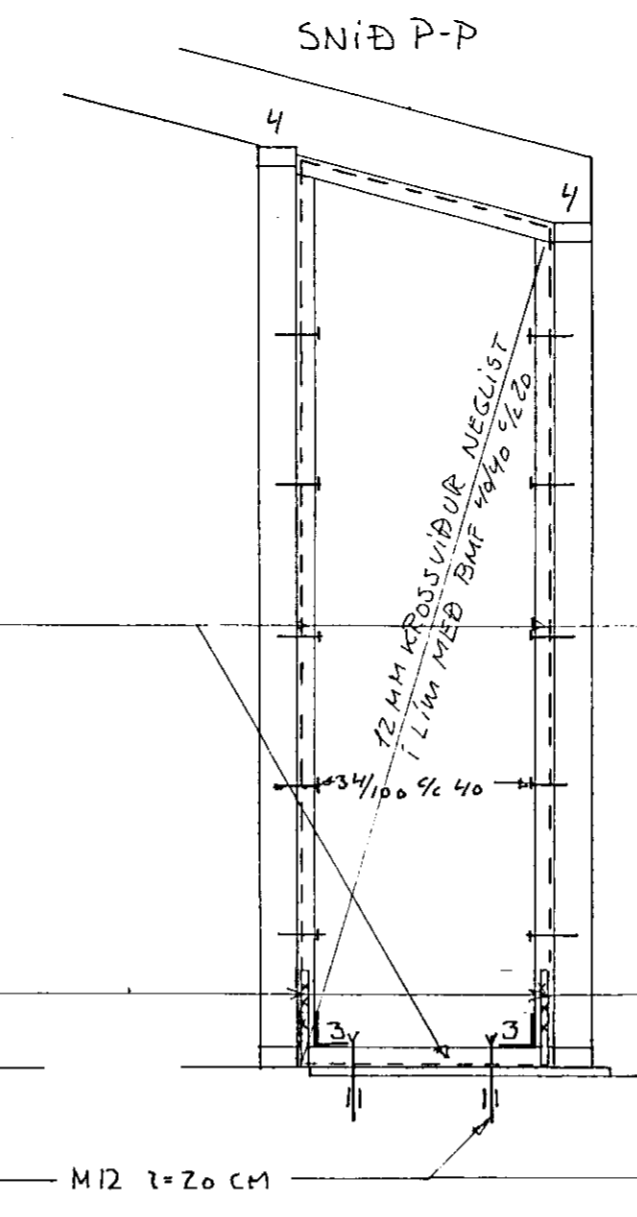

SNÍÐ Q-Q

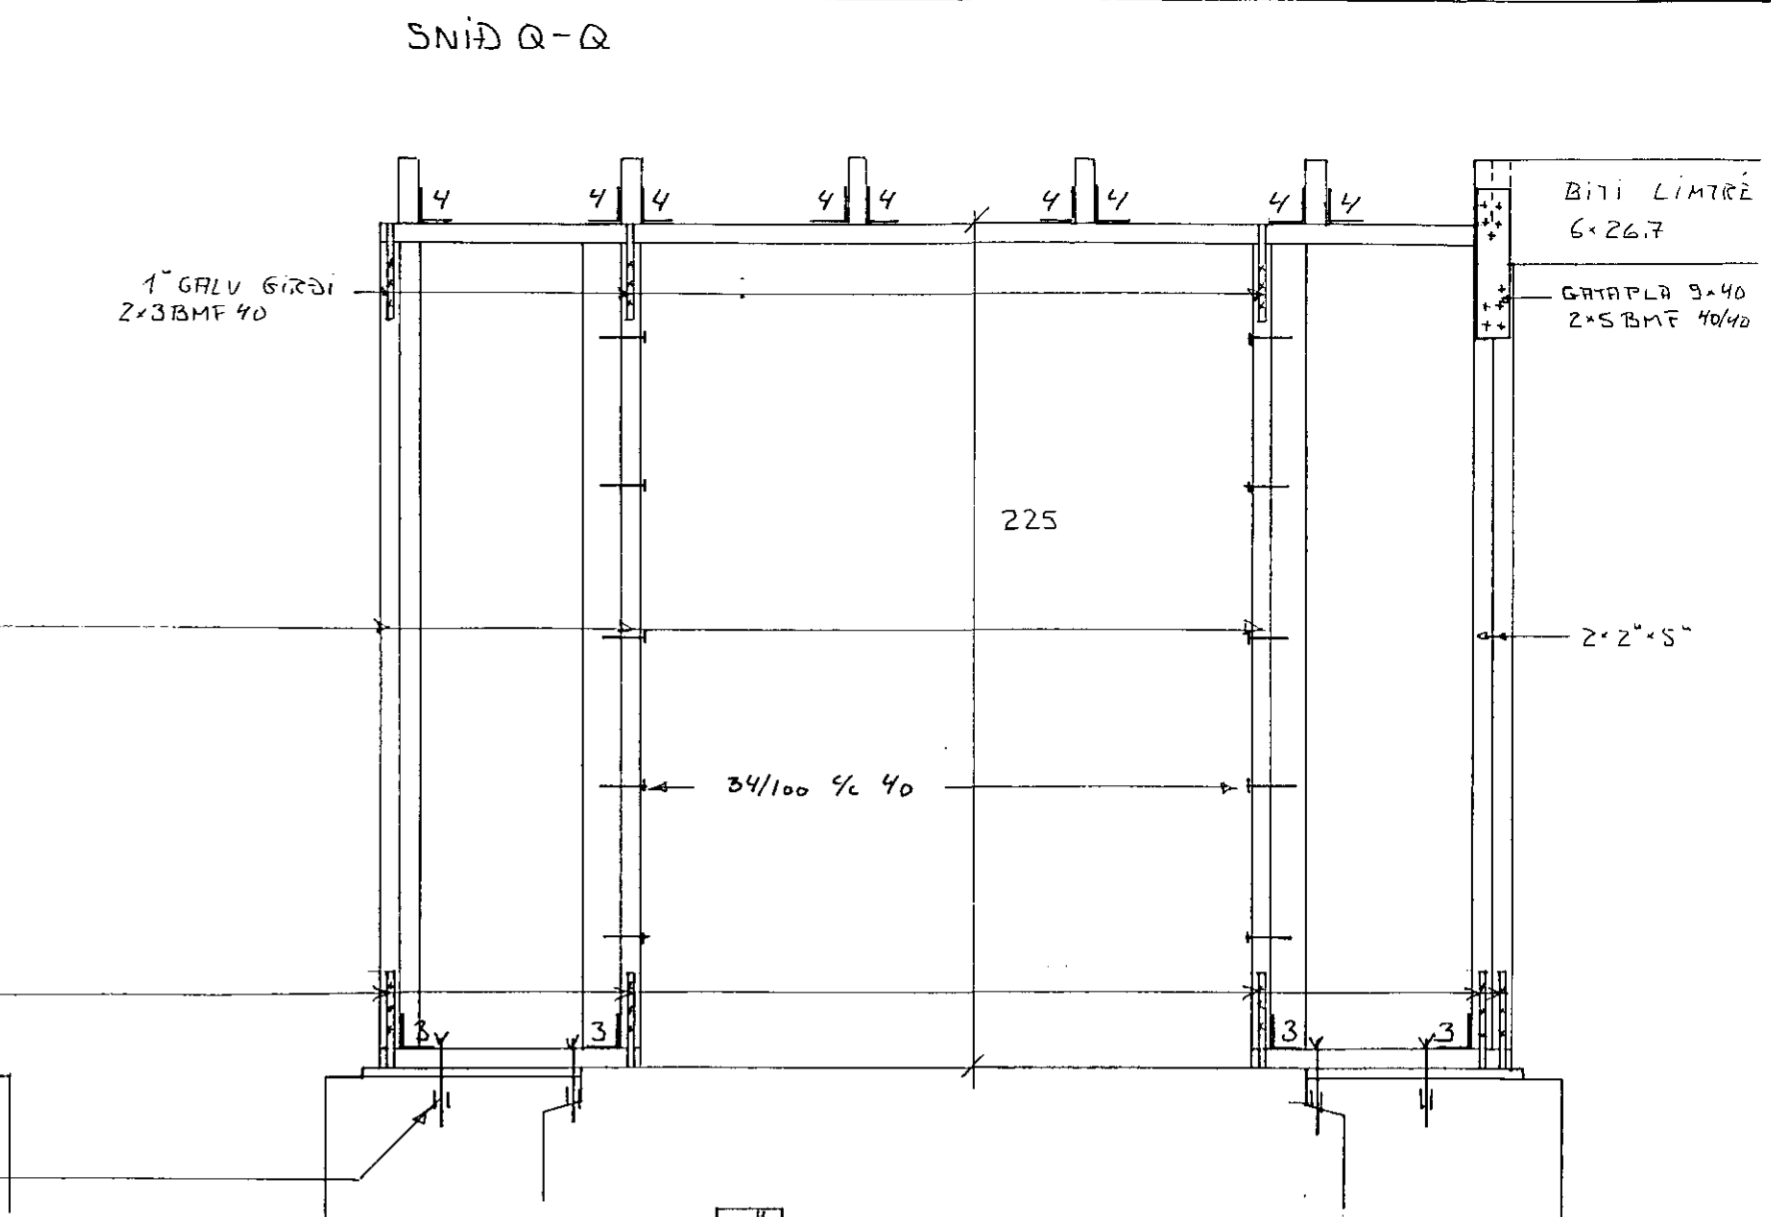


SNÍÐ R-R

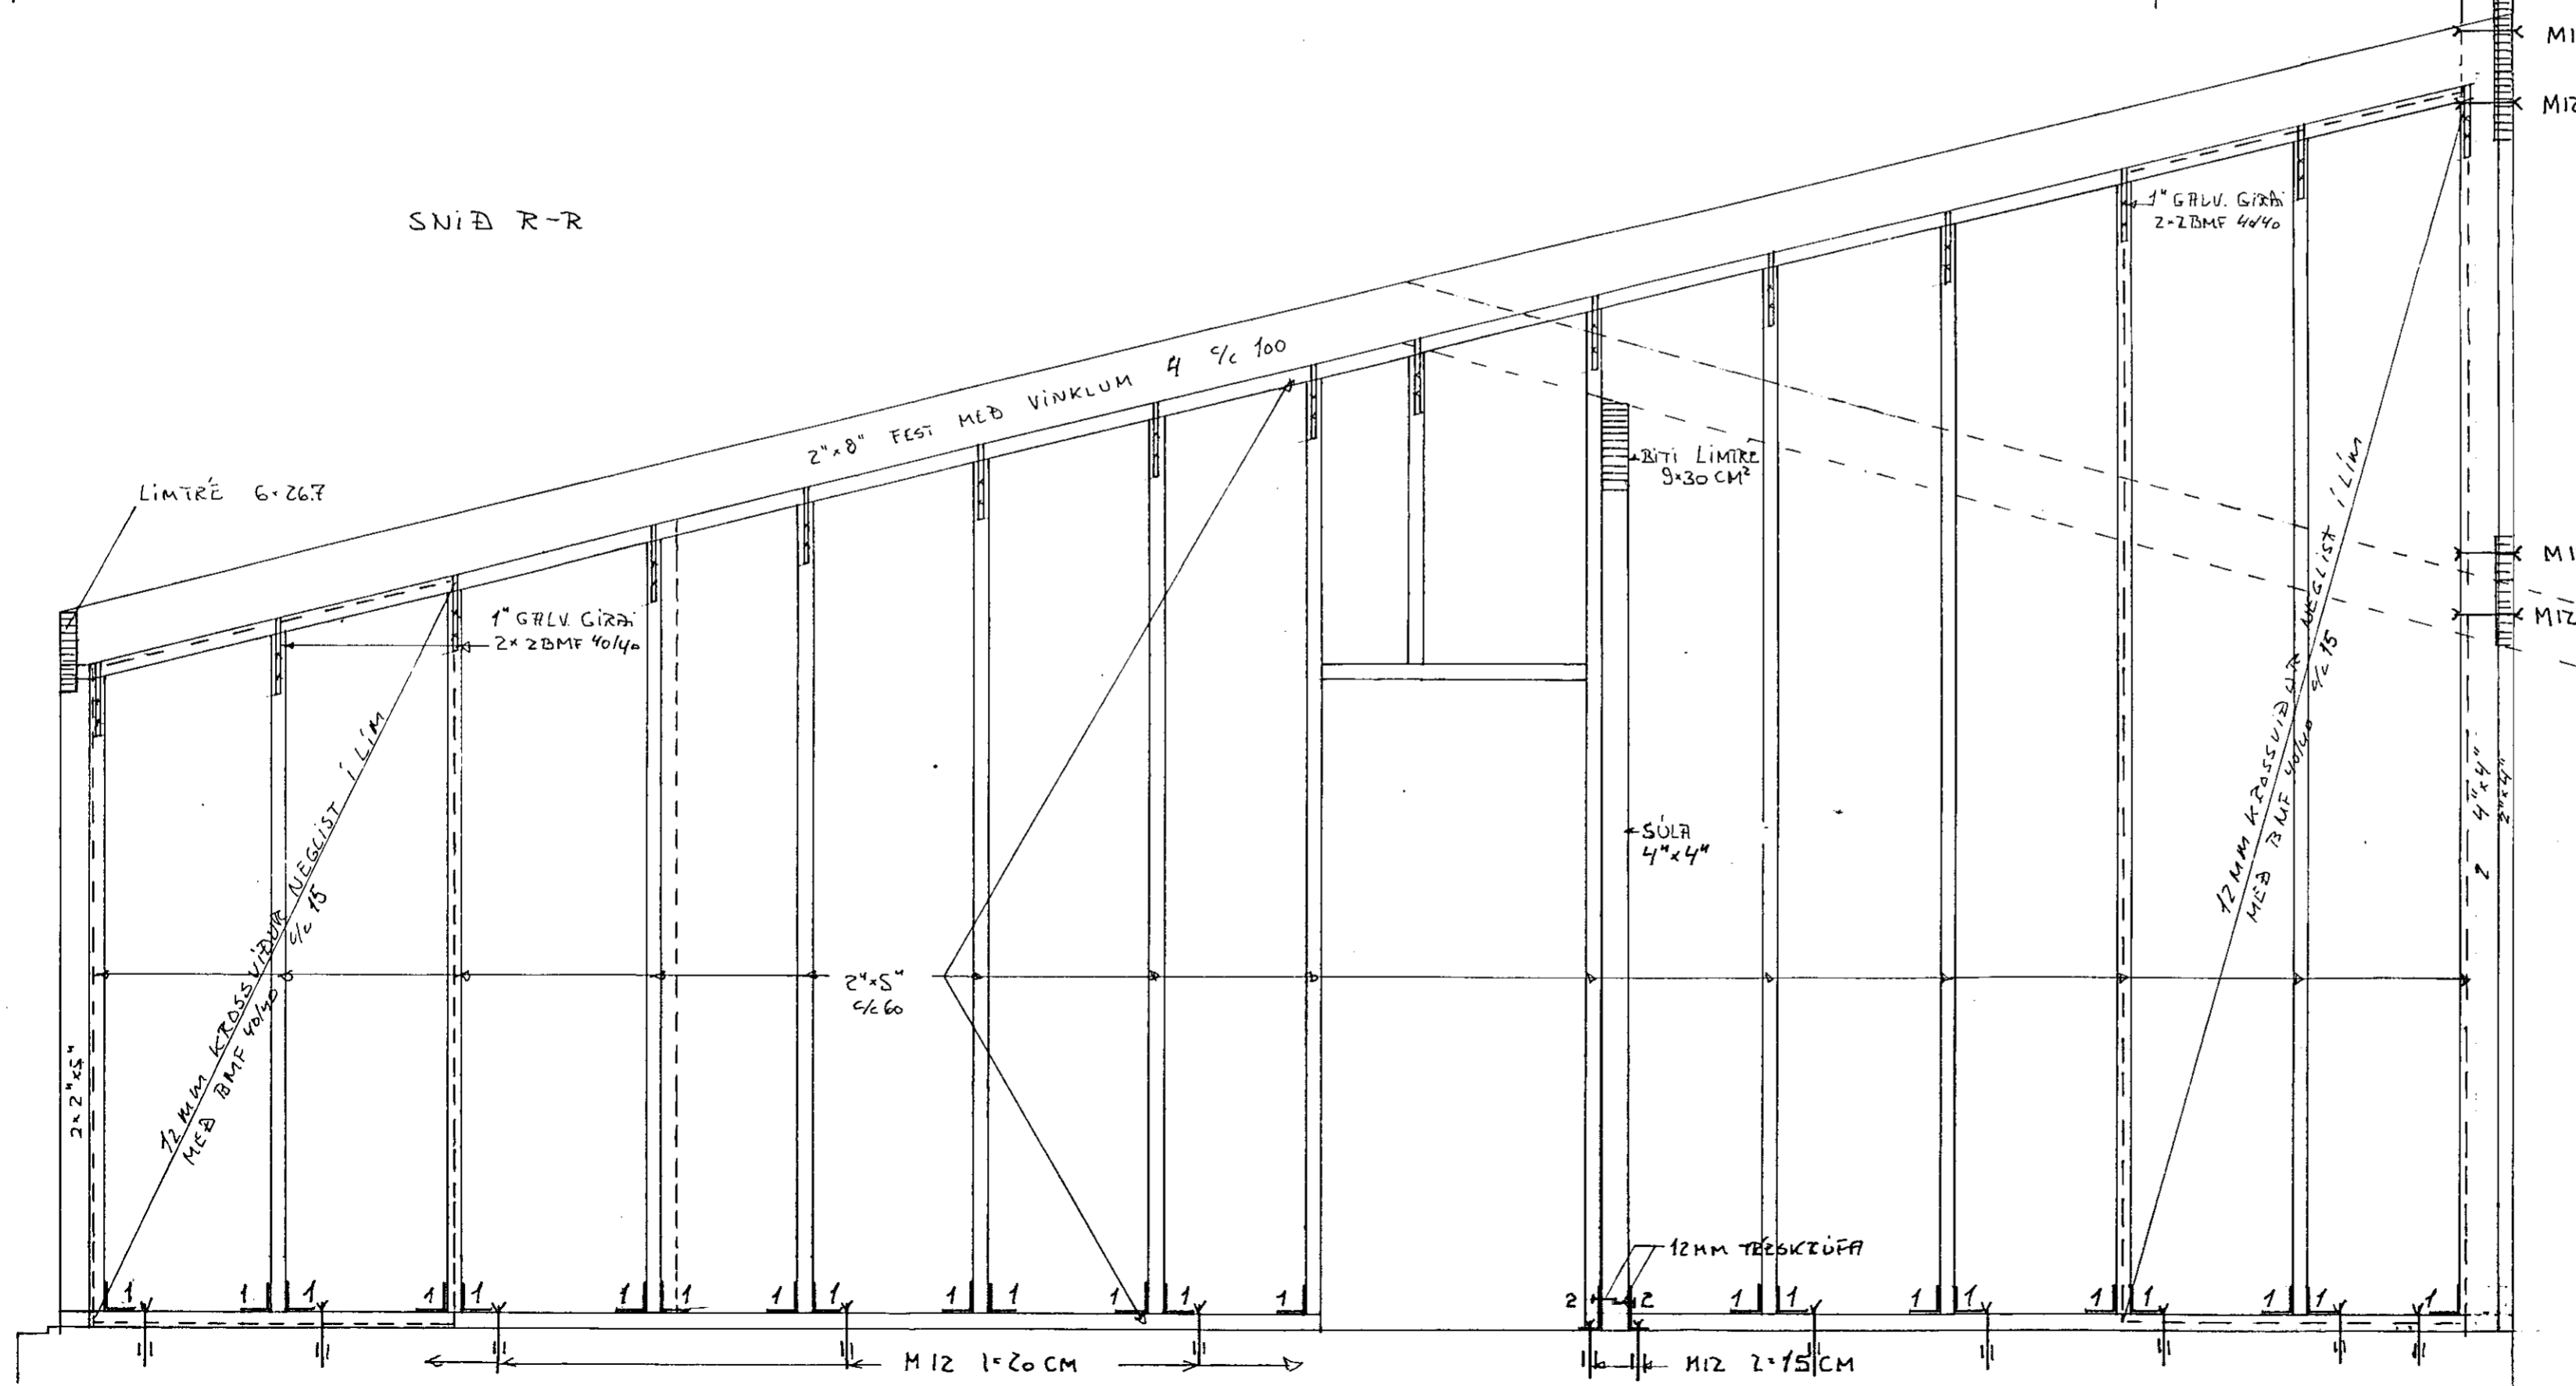

ALLT TIMBUR ER A.M.K. V FLOKK
LIMTRÉ A.M.K. T 300
TIMBUR SEM SMERTIR STEIN SKAL
FÖRVERJA.

- 1 BMF 90R NEGLING BMF 40/40
2.5.6.9/11.15.16.20
- 2 BMF P 150x75x60, MIZ 2=15CM
OG TRÉSKRÚFA MIZ 2=10CM
- 3 BMF 90R NEGLING BMF 40/40
2.3.4.5.6.7.8.9/11.12.13.14,
15.16.17.18.19.20
- 4 BMF 90R NEGLING BMF 40/40
2.4.5.6.7.8/11.12.14.15.16
17.19.20

LAUSHOLT 2x5" c/c 100

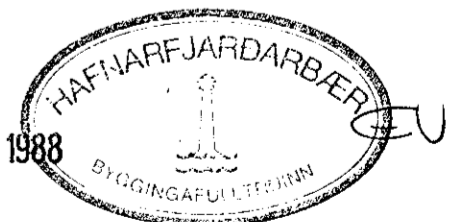

21 JUL 1988

HNOTUÐER 6 23	
DRGS	MÁI 88
M.	1:20
BURÐARVEGGIR	
TEKNIFR. 3.78504	