



SNÍÐ FE-FE

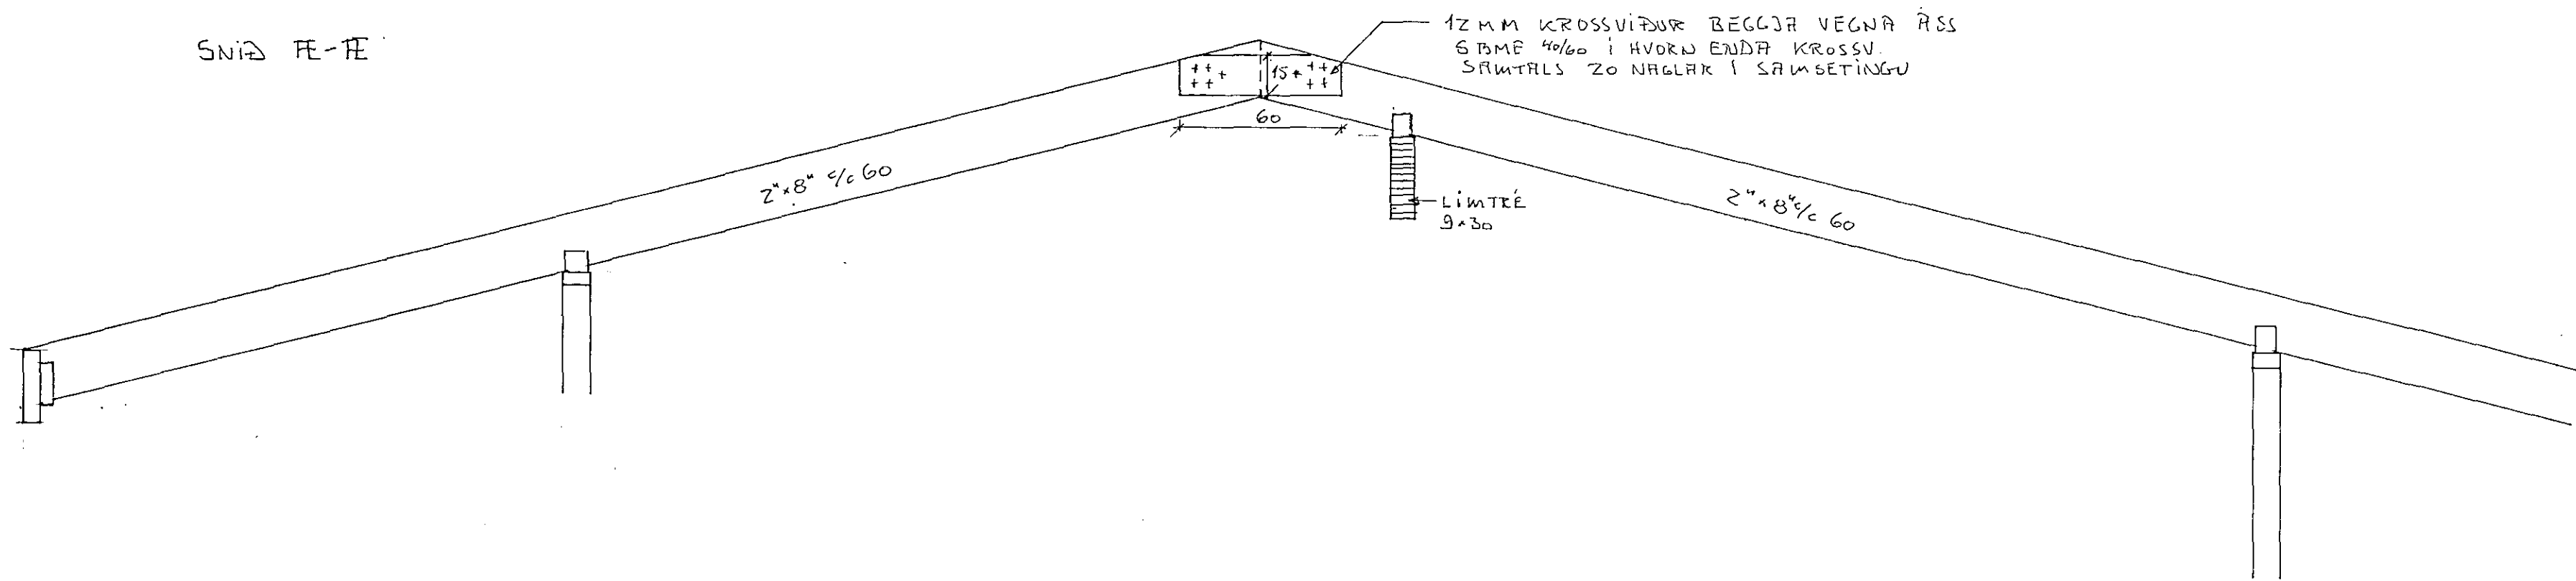


12MM KROSSVIÐUR BEGGA VEGNA ÁSS
 6 BME 40/60 Í HVORN ENÐA KROSSU
 SAMTALS 20 NAGLAR Í SAMBETINGU

SNÍÐ Ö-Ö

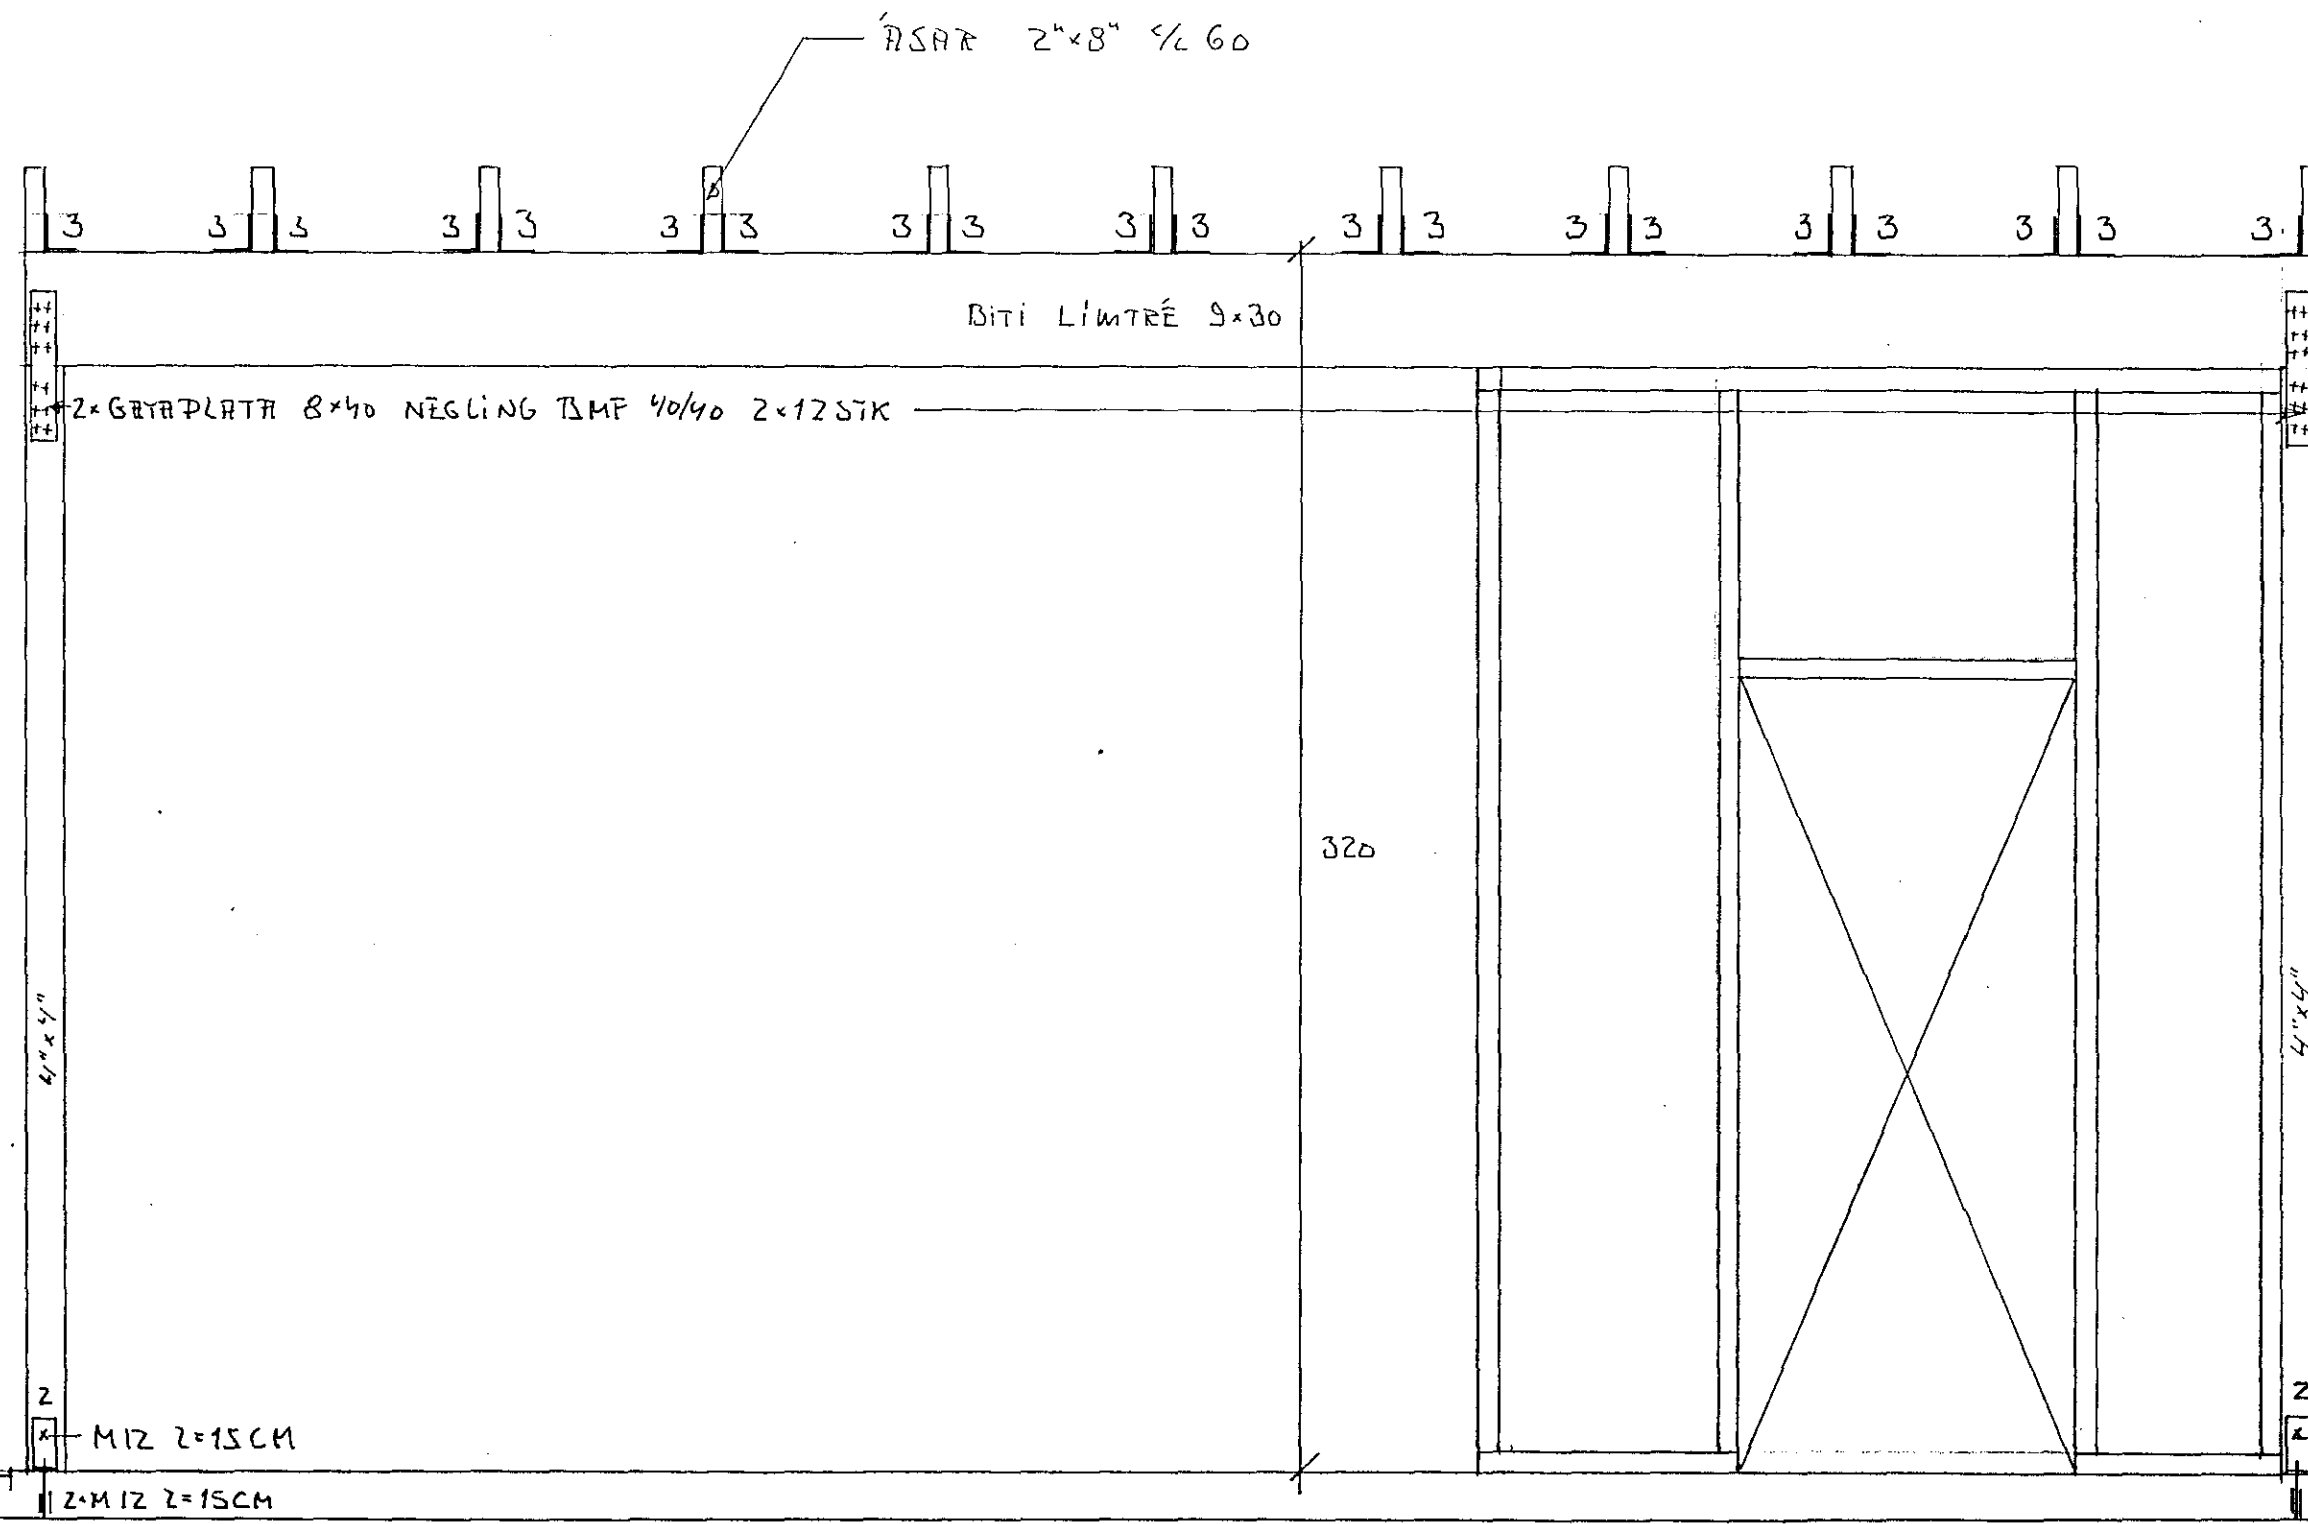

2 BMEP 150x75x60 2 MIZ 2=20CM MÜRBOLTAR
 OG MIZ 2=15CM
 3 BMEÐOR NEGLING BME 40/40 2.3.4.5.6.7.8.9/
 11.12.13.14.15.16.17.18.19.20

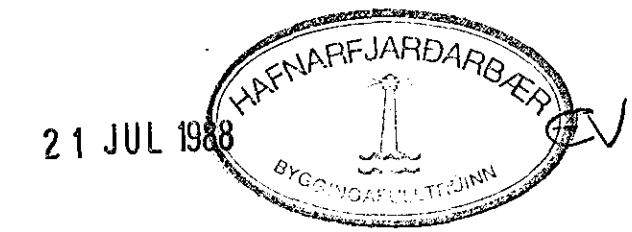

HNOTUÐBERG 23		
DRGS	MÁÍ 88	BURÐARVEGGIR
M	1:20	
Stefán Guðbjörnsson		TEKNIFR S. 78504