



SNÍÐ L-L

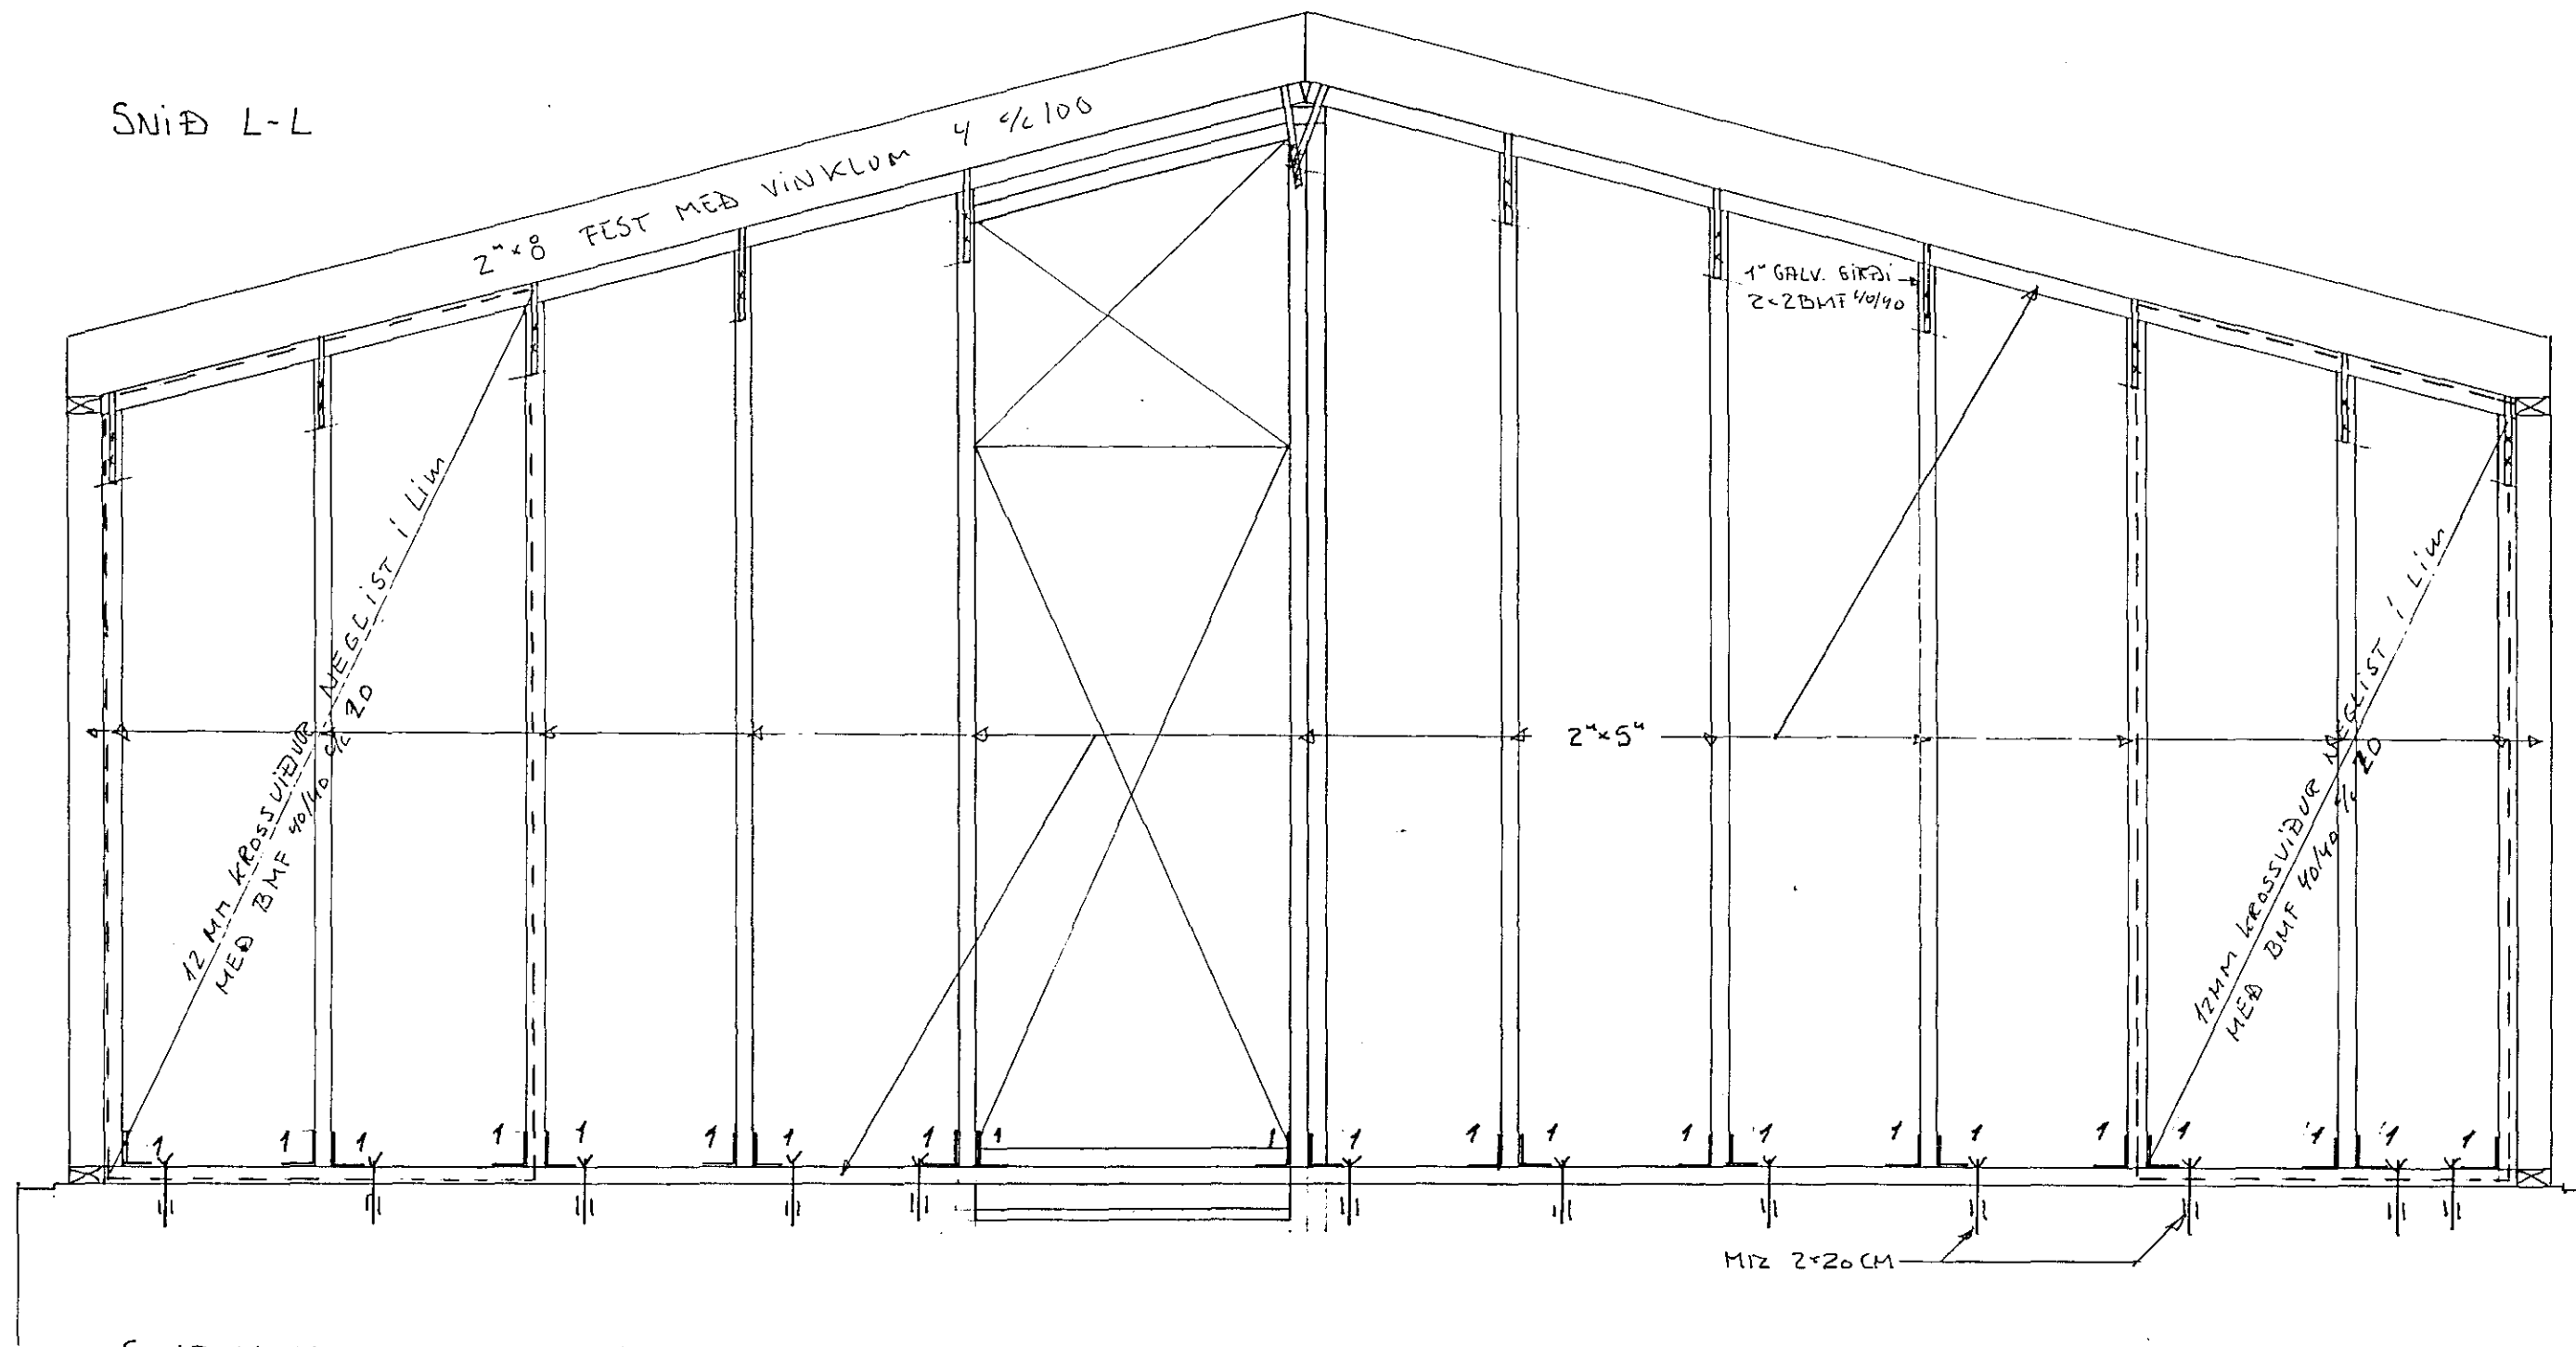



SNÍÐ M-M

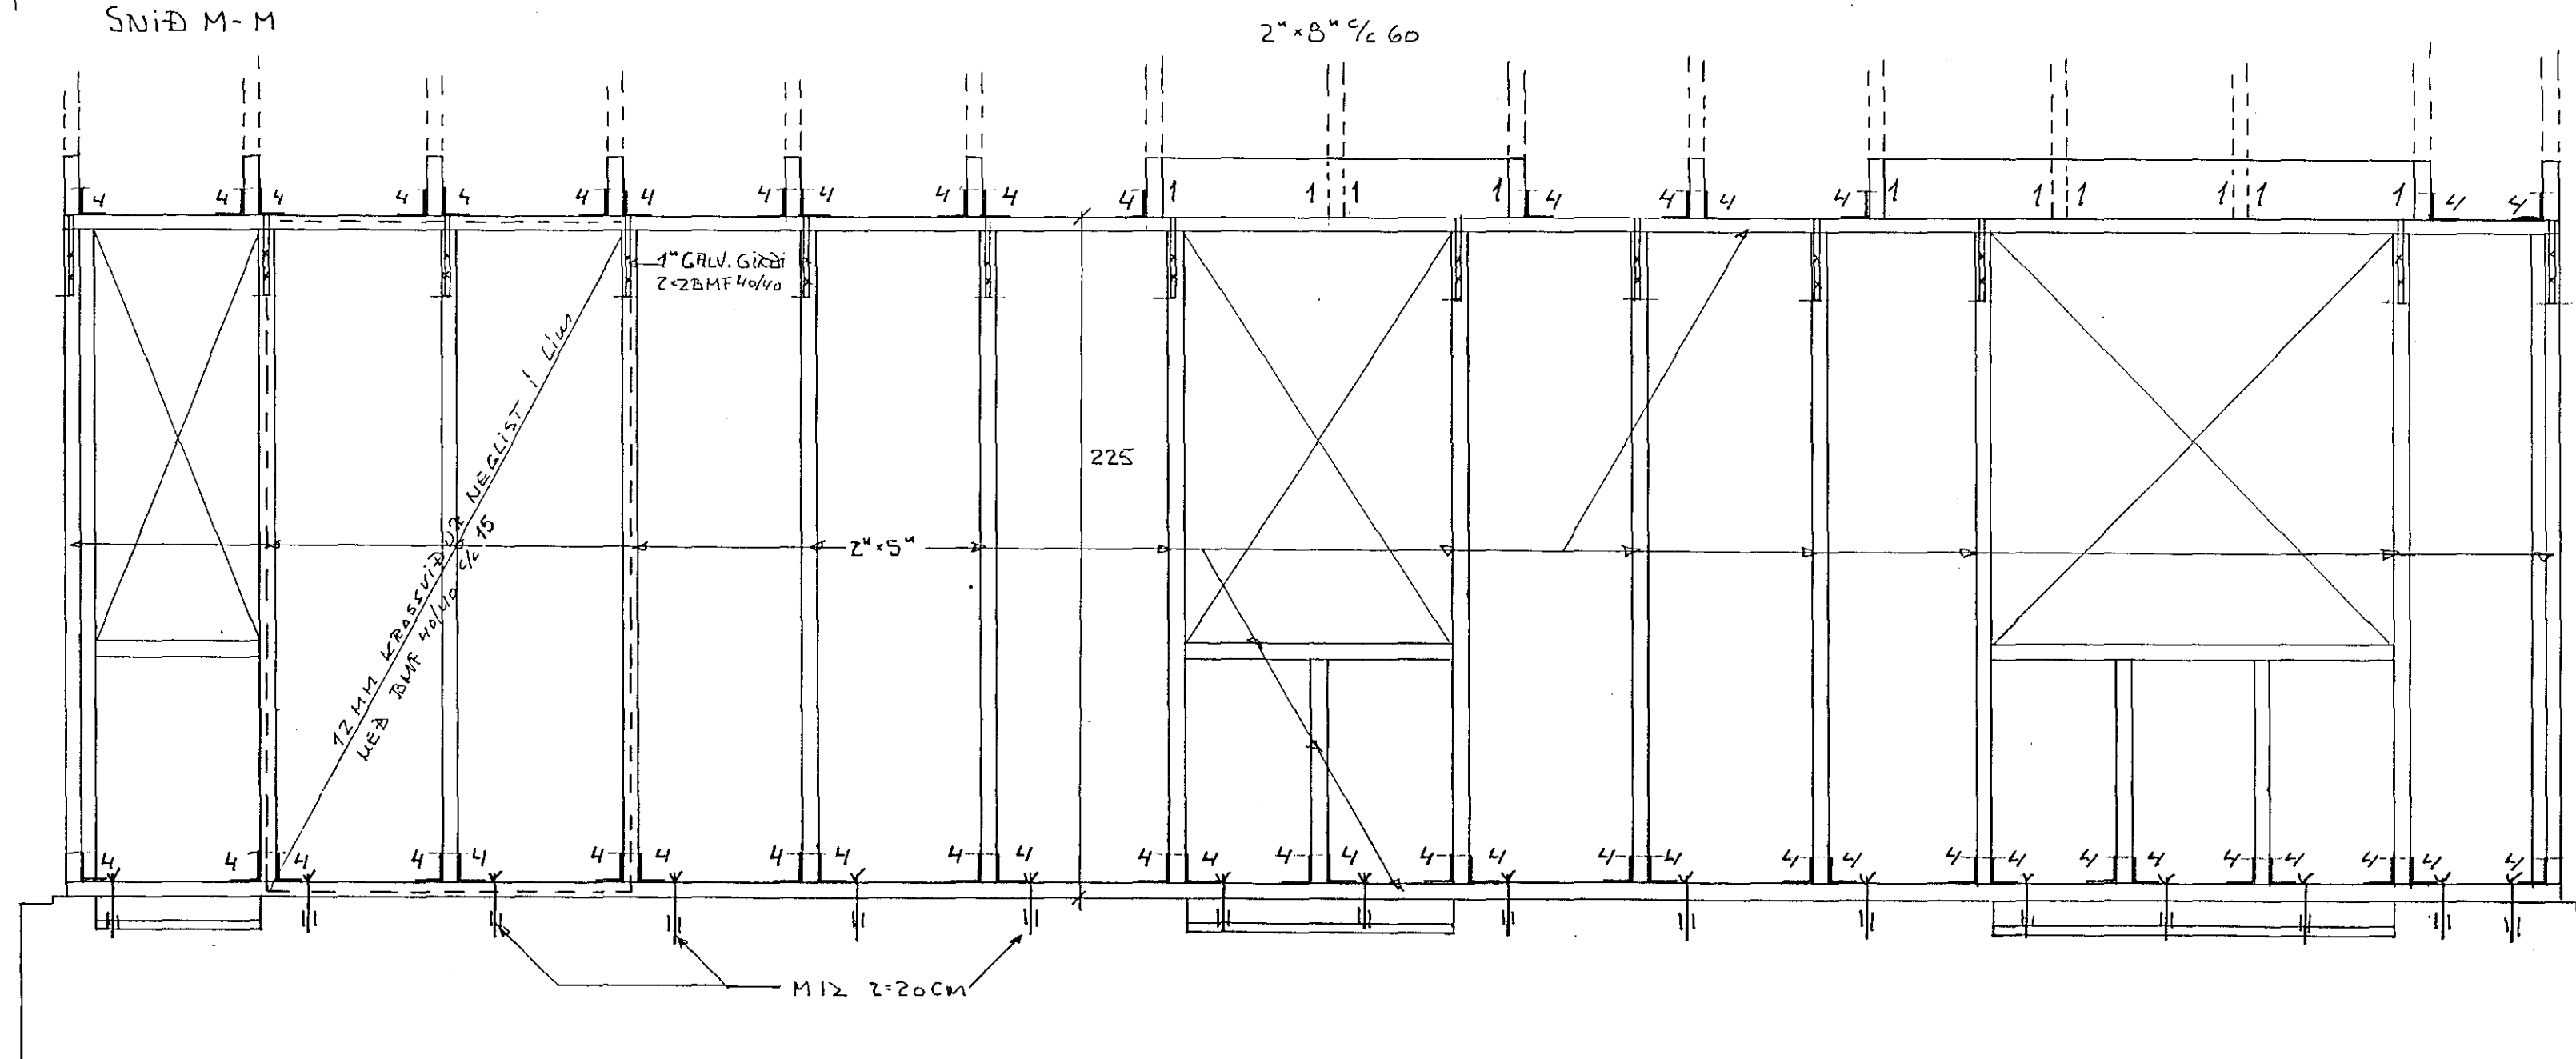

ALLT TÍMBUR EF 7MK. V FLOKKUR  
 1 BMF 90R NEGLING DMF 40/40  
 2.5.6.9/11.15.16.20  
 4 BMF 90R NEGLING BMF 40/40  
 2.4.6.7.9/11.12.14.15.16  
 17.19.20

TÍMBUR SEM SNERTIR STEIN SKÁL  
 FÓÐVERSA  
 LAUSHOLT 2x5' %/100

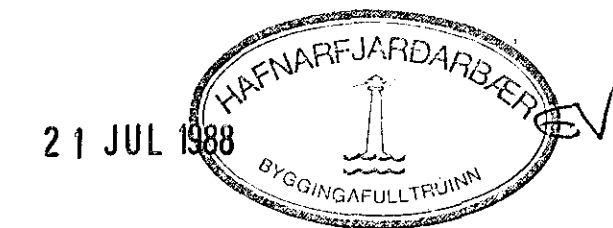

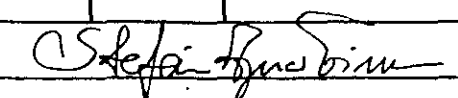HNDUTBERG 23		
DAGS	MAI 88	BURÐARVEGGIR
M	1:20	
		TEKNIFR. 378504